


This drawing is to be read in conjunction with all relevant Architect, consultants' and specialists' drawings and specifications. The Architect is to be notified of any discrepancies before proceeding. Do not scale from this drawing. All dimensions and levels are to be checked on site. This drawing is subject to copyright. All work carried out before Planning and Building Permission has been granted is at the contractor's risk.

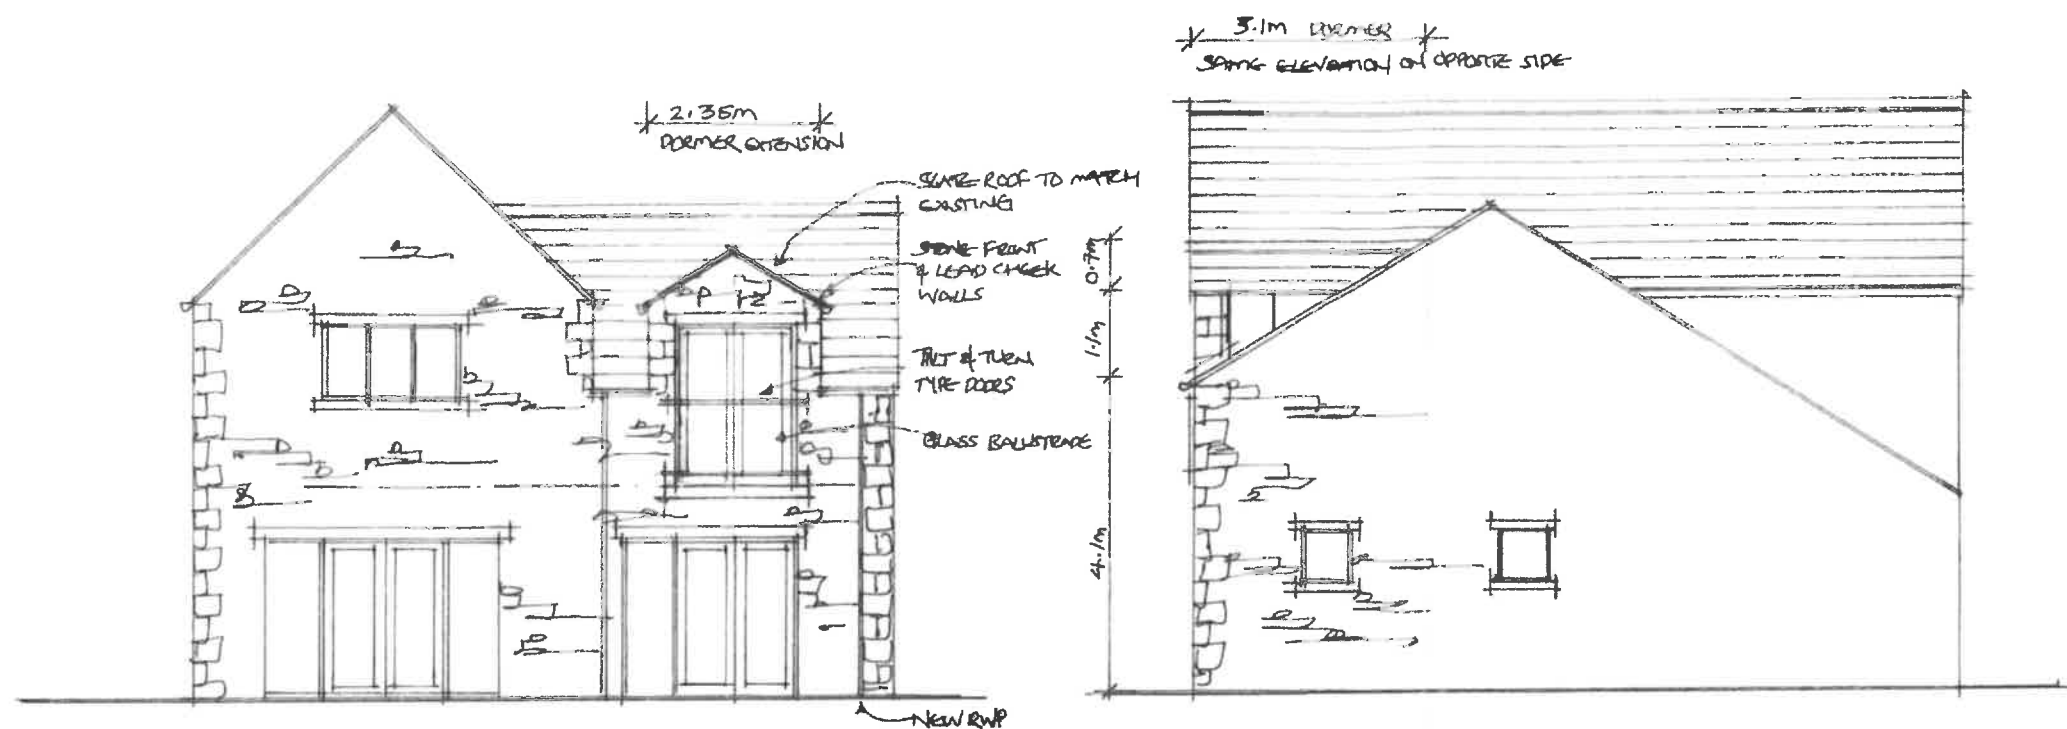

SOUTH WEST (REAR) ELEVATION

SOUTH EAST (SIDE) ELEVATION

REVISIONS:

Rev A - Drawing scanned with title block. - 05.08.2026 - KD.

Client
Mrs L Timmins

Job Title
Proposed Rear Dormer Window Extension at
14 Victoria Grove
Sadden
Clitheroe

Drawing Title
Proposed Plan, Section and Elevations

Scale
1:100@ A3

Date
July 2026


Drawn
SGH

spa
ARCHITECTS


SUNDERLAND PEACOCK & ASSOCIATES LTD.
HAZELMERE PIMLICO ROAD CLITHEROE
LANCASHIRE BB7 2AG
01200 423178 • 01200 427328
info@sunderlandpeacock.com
www.sunderlandpeacock.co.uk



7467 - P01A

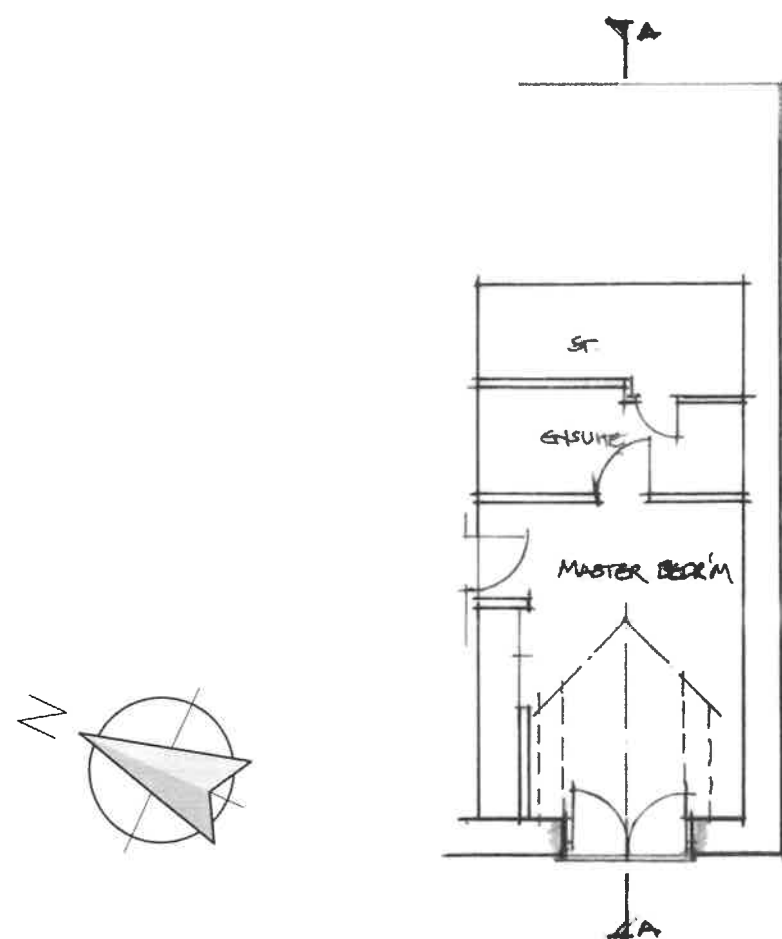

PART FIRST FLOOR PLAN

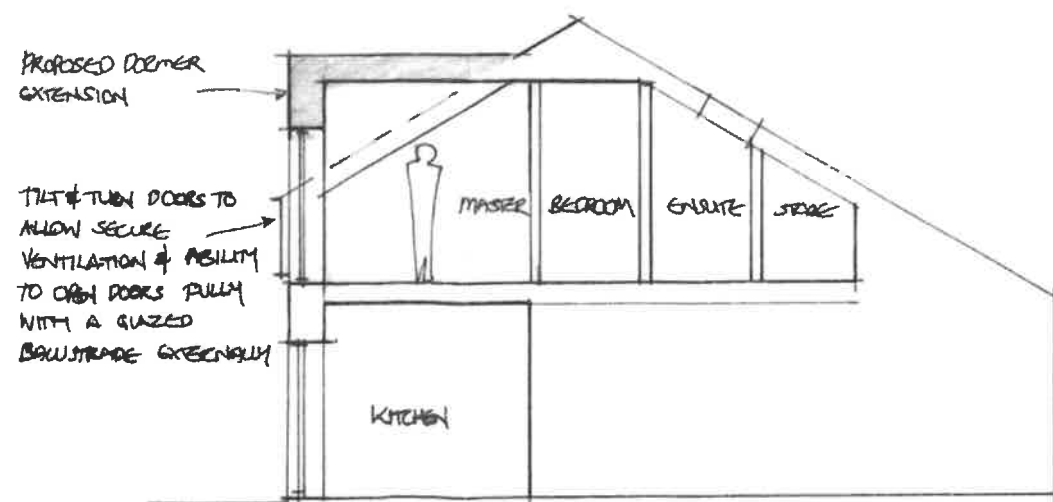

SECTION A-A