

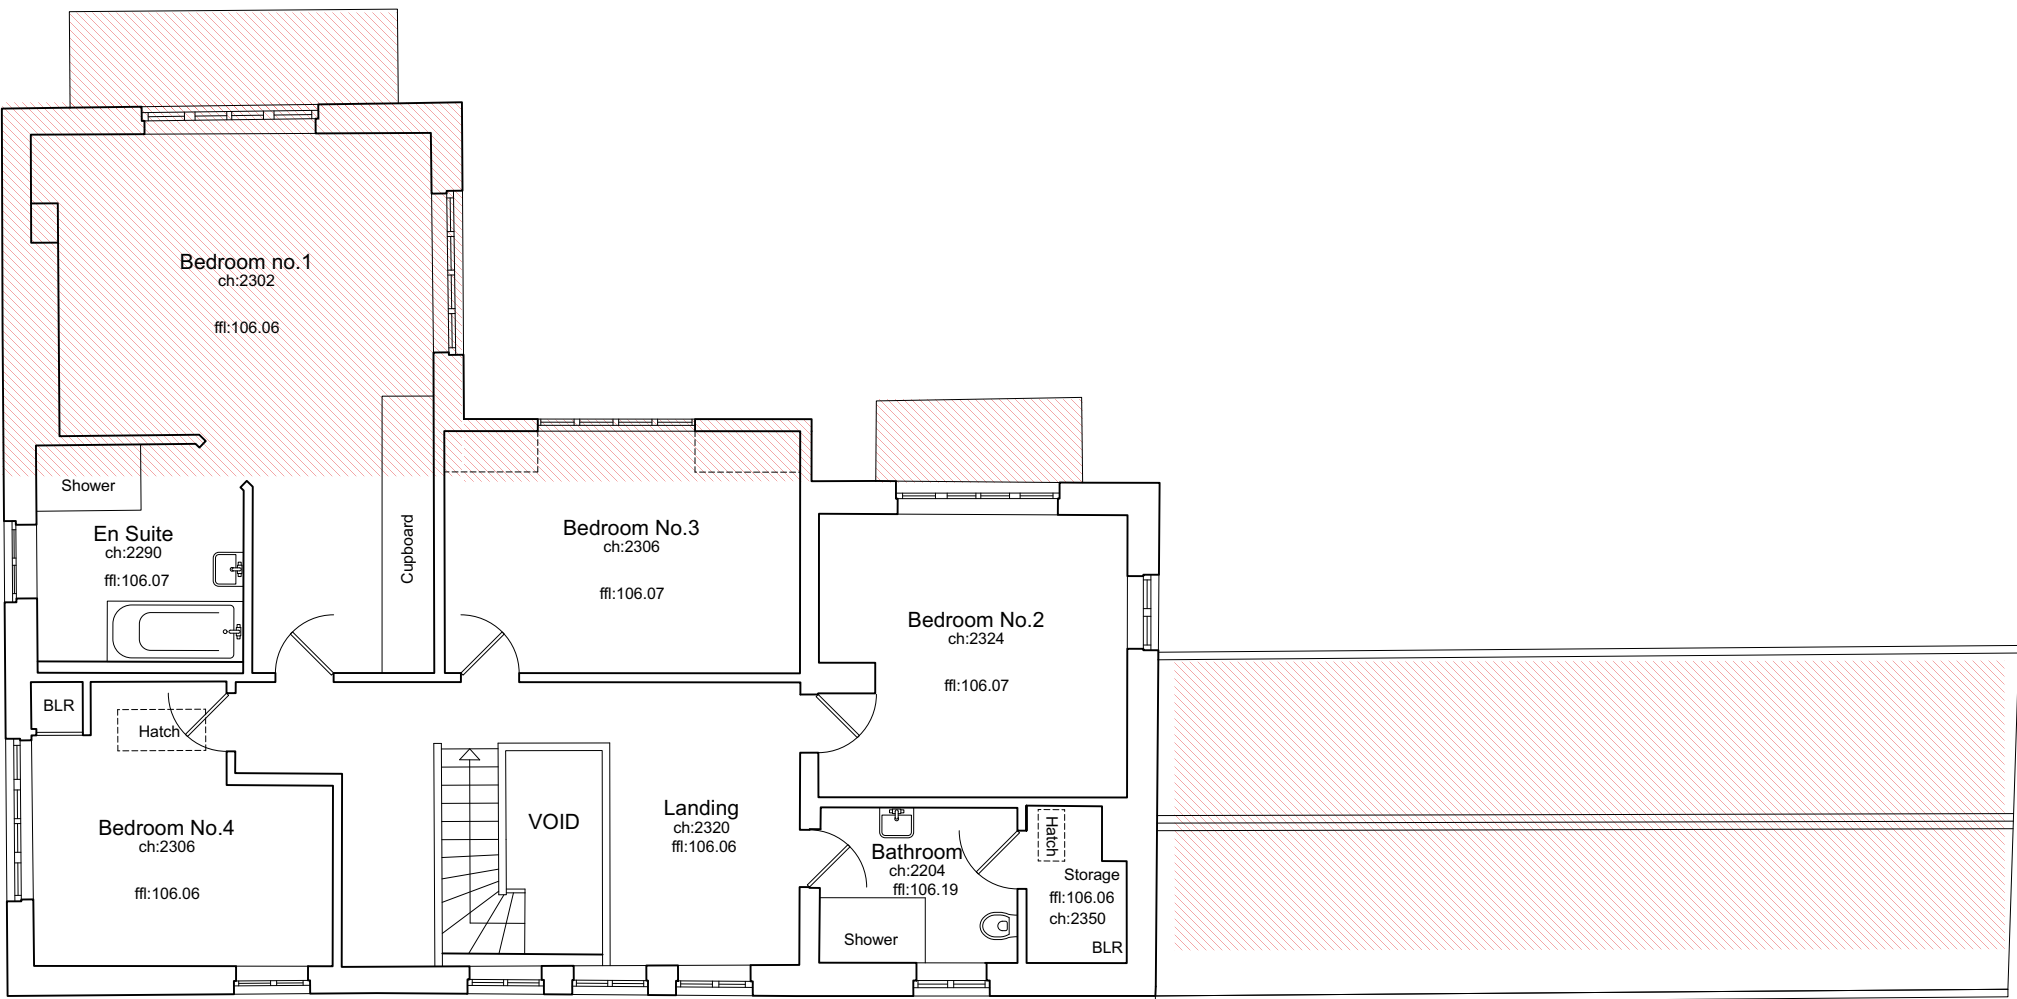
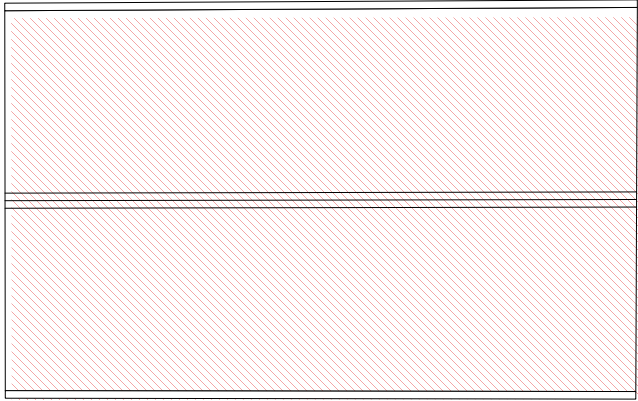


revision	date	note
A	august 2026	issued for planning

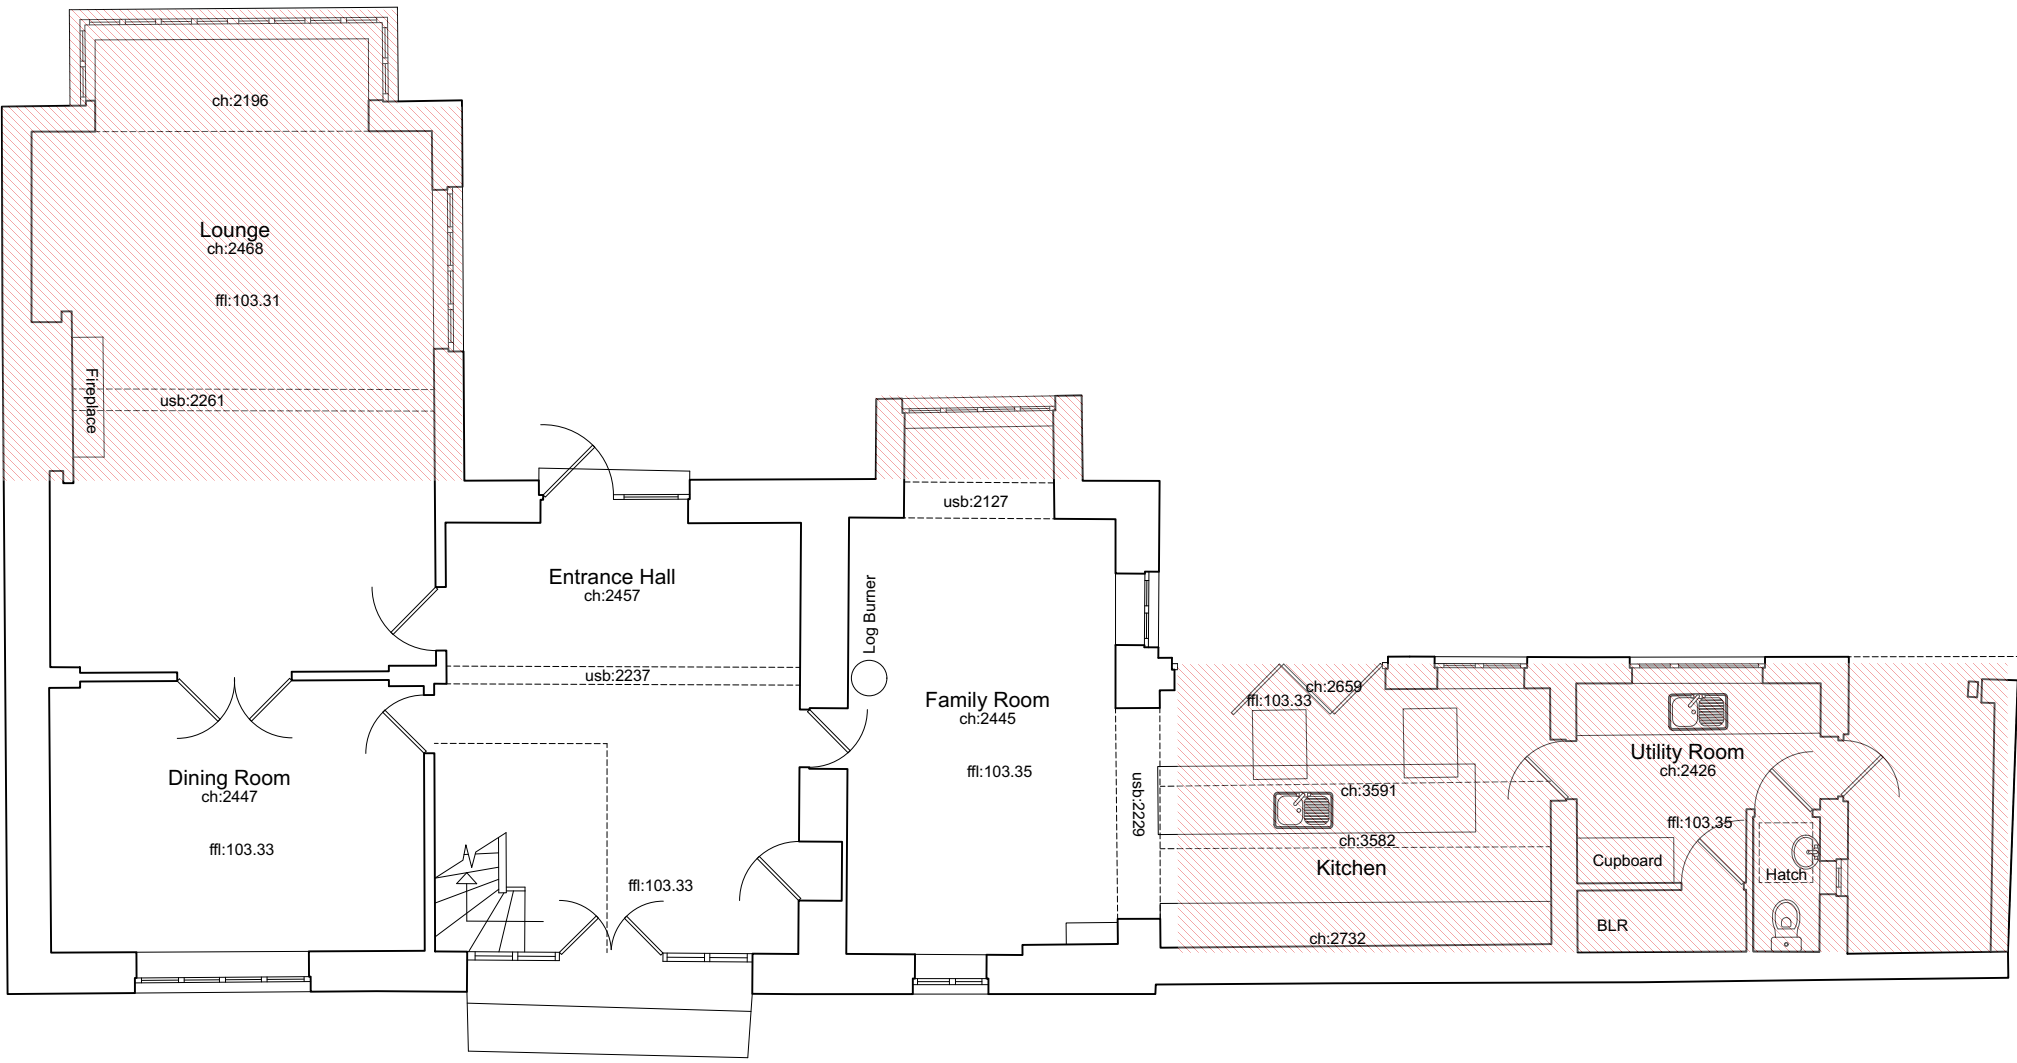

F First Floor Plan
Scale: 1:100

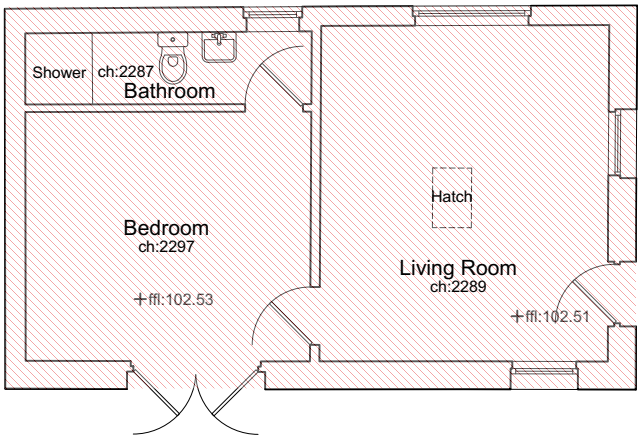

G Ground Floor Plan
Scale: 1:100

Walls, floors to be demolished as part of the application shown hatched

