



revision notes		
rev	date	description
01:	13/05/26	original issue

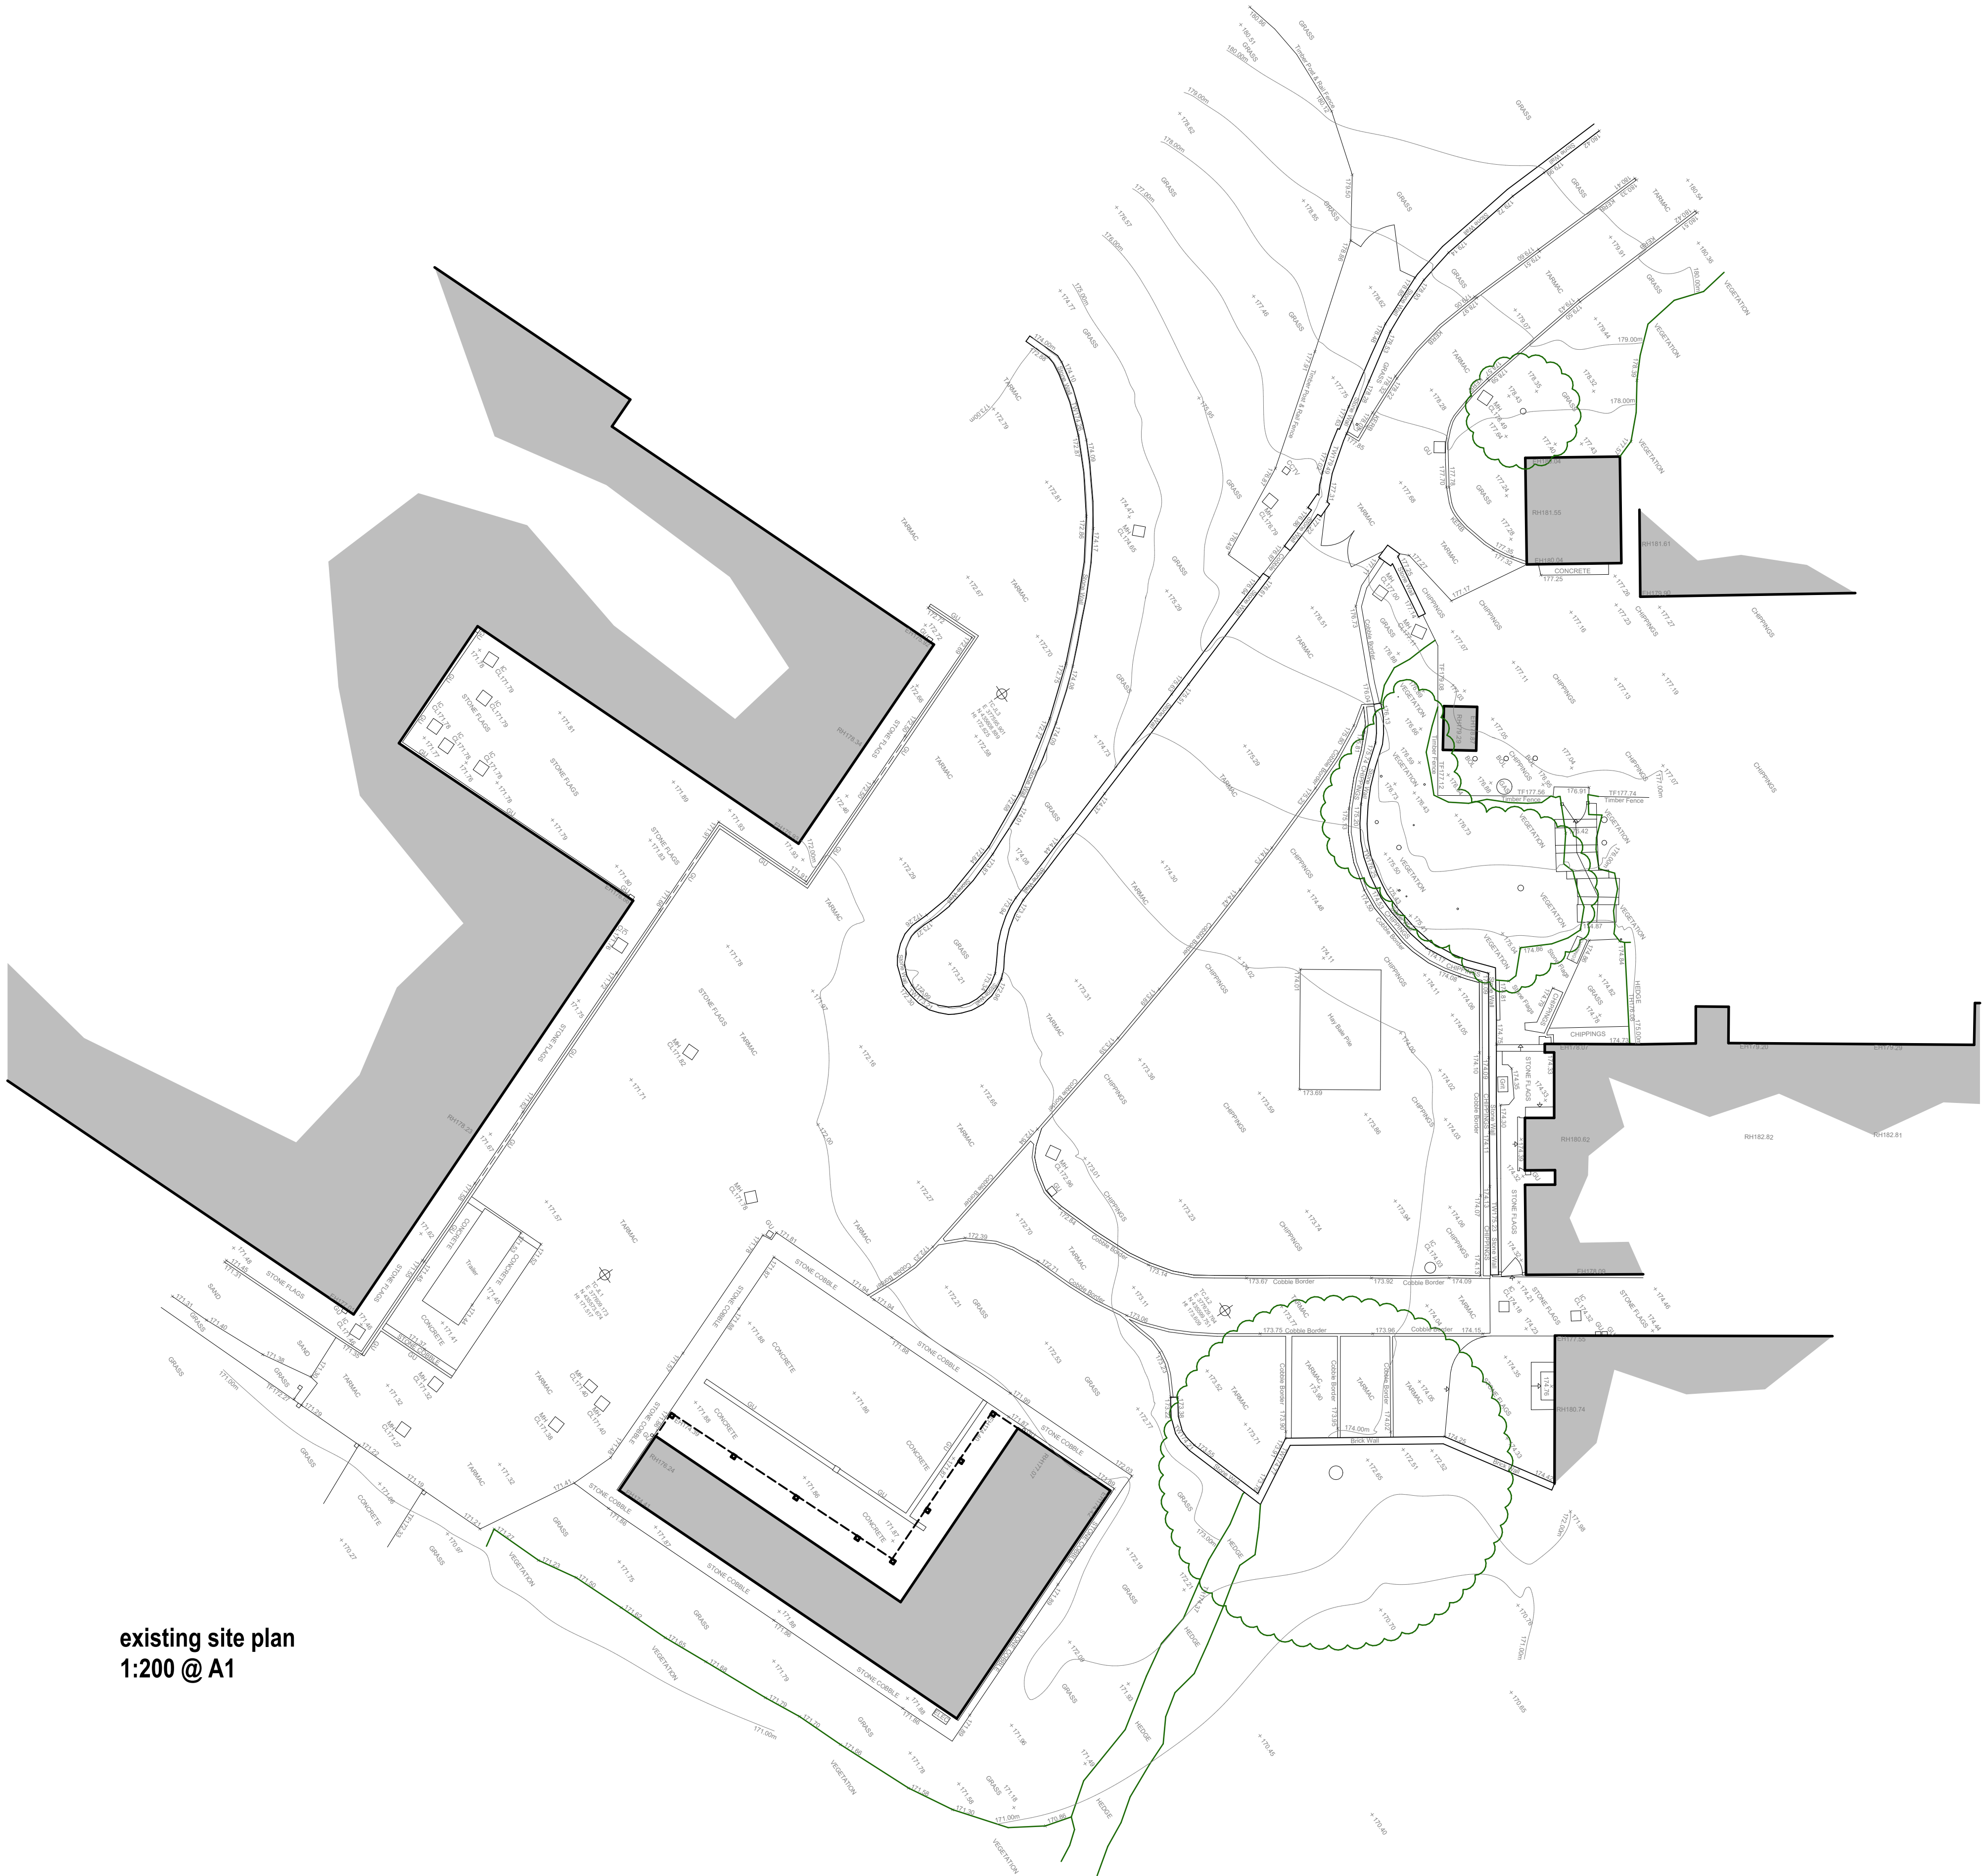

existing site plan
1:200 @ A1

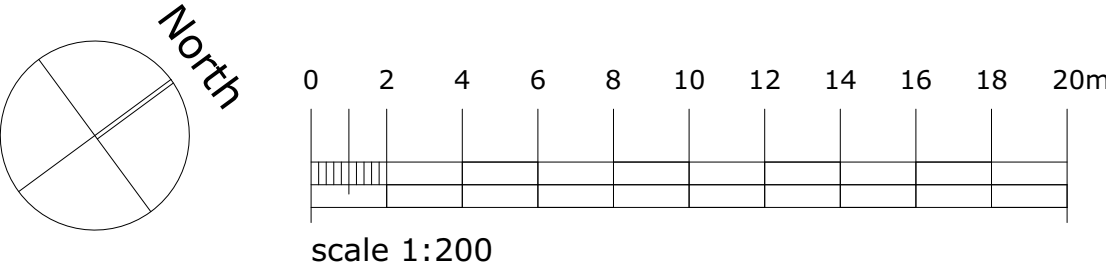

Barrowclough Architects Ltd

architecture interiors masterplanning

www.barrowclough-architects.com

client:	White Hill Stud Ltd		
project:	Proposed New Office		
	Land off Trapp Lane, Simonstone, BB12 7QW		
sheet:	existing site plan		
drawing no:	26.121.02-BA-00-DR-A-1002	sheet no:	P02
scale:	1:200 @ A1	status:	WIP
date:	13/05/26	drawn by:	JL