


rev	date	description
01:	15/06/26	JL original issue
02:	15/06/26	JL scheme amended to two storey's
03:	28/08/26	JL bin store added

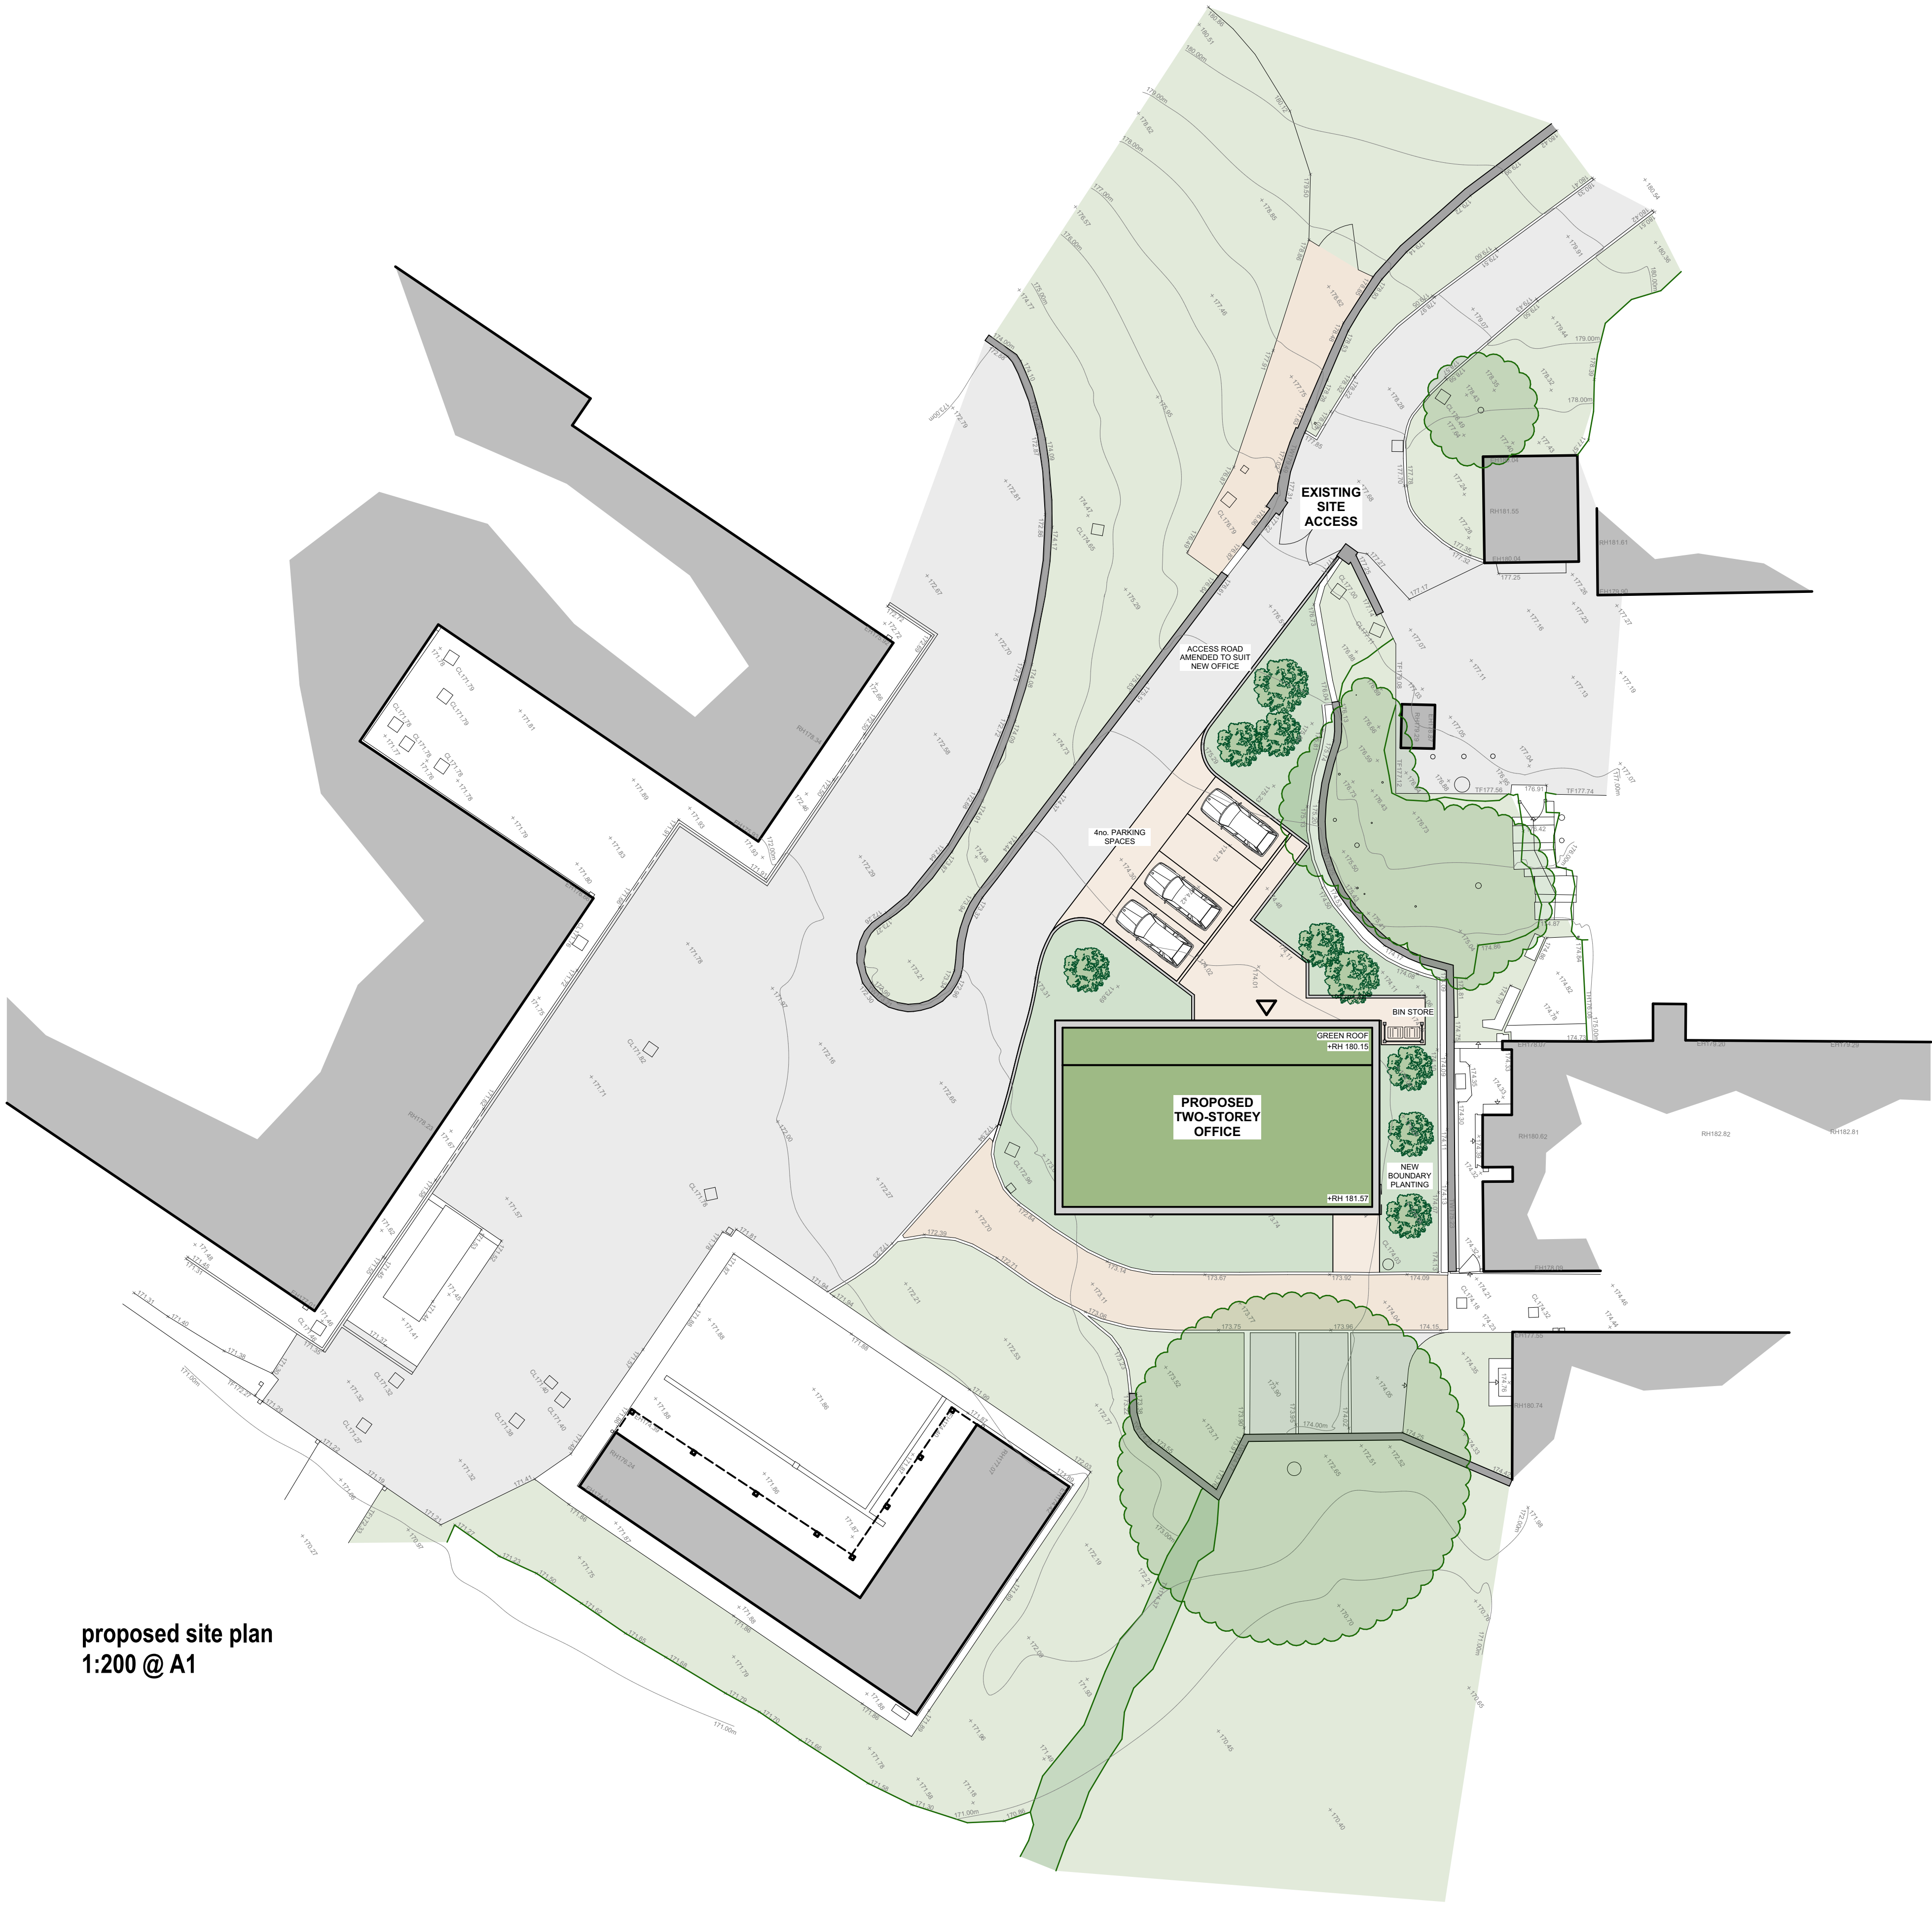

proposed site plan
1:200 @ A1

client: White Hill Stud Ltd

project: Proposed New Office
Land off Trapp Lane, Simonstone, BB12 7QW

sheet: proposed site plan

drawing no:	26.121.02-BA-00-DR-A-1003	P03
-------------	---------------------------	-----

scale:	1:200 @ A1	status:	WIP
date:	13/05/26	drawn by:	JL

