




revision notes			copyright in the drawing is vested in barrowclough architects ltd
rev	date	description	
01:	15/06/26	JL	original issue
02:	15/06/26	JL	scheme amended to two storey's
03:	28/08/26	JL	dims added

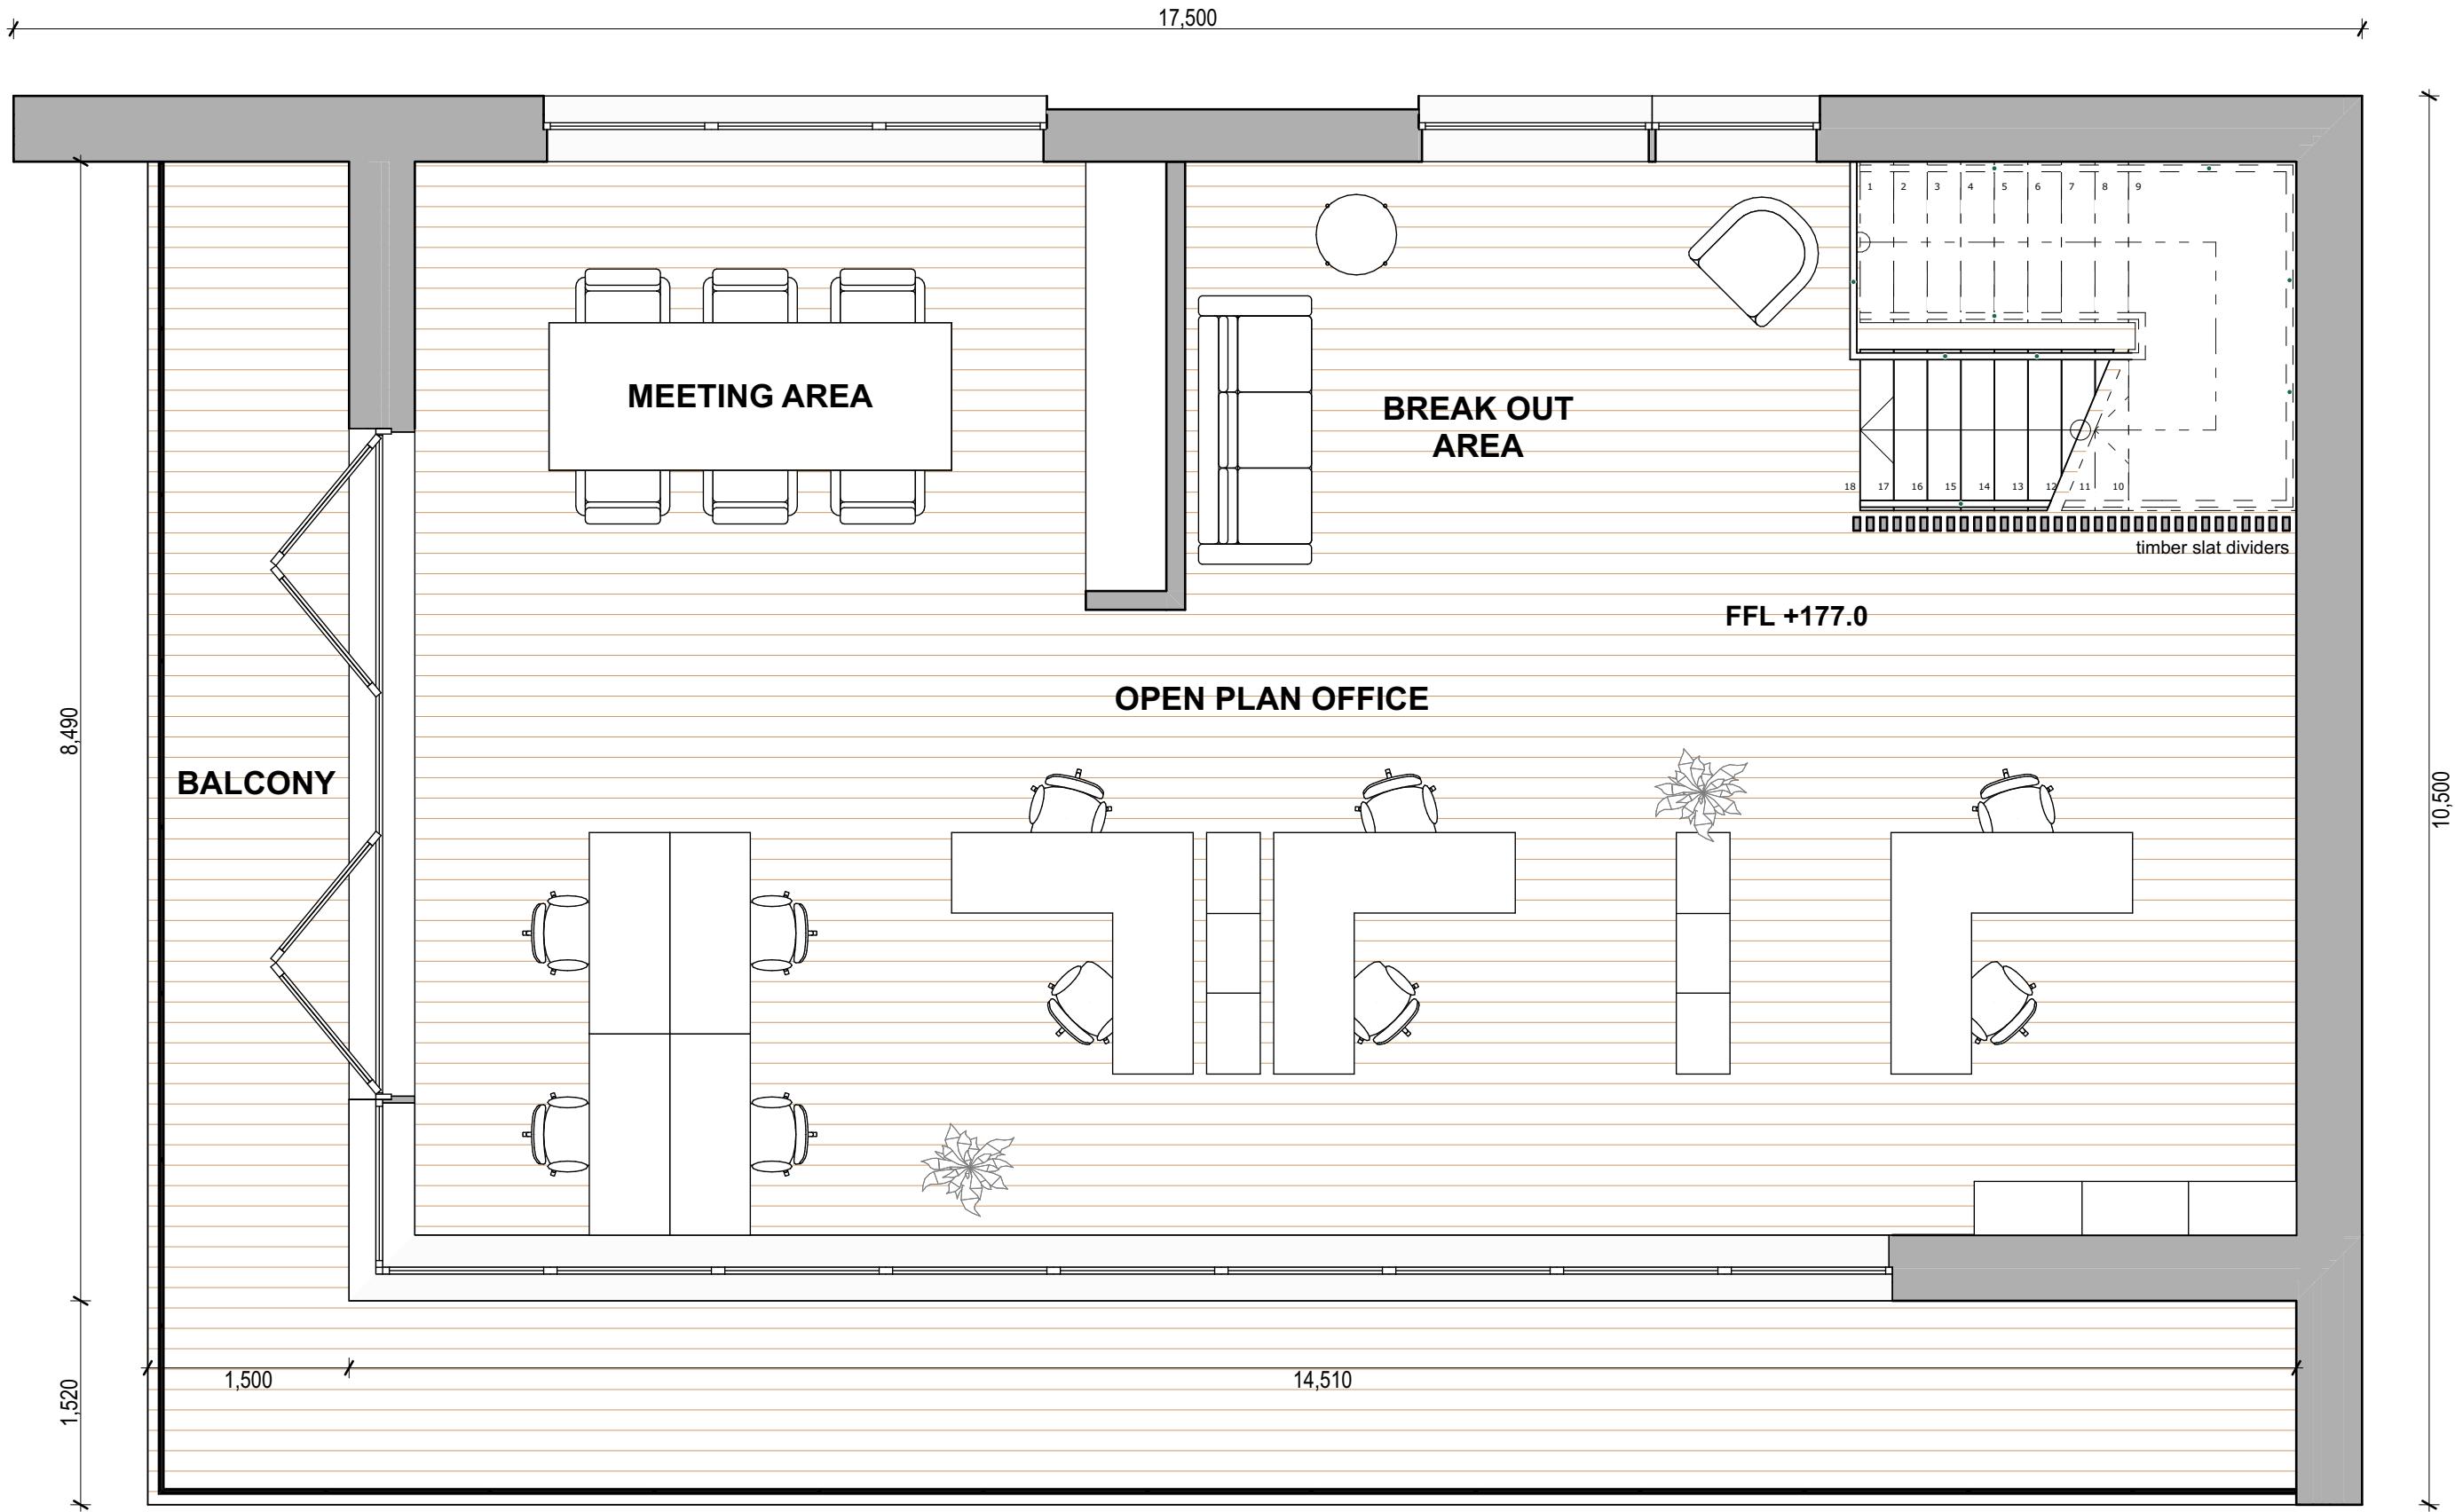

proposed first floor plan
1:50 @ A1

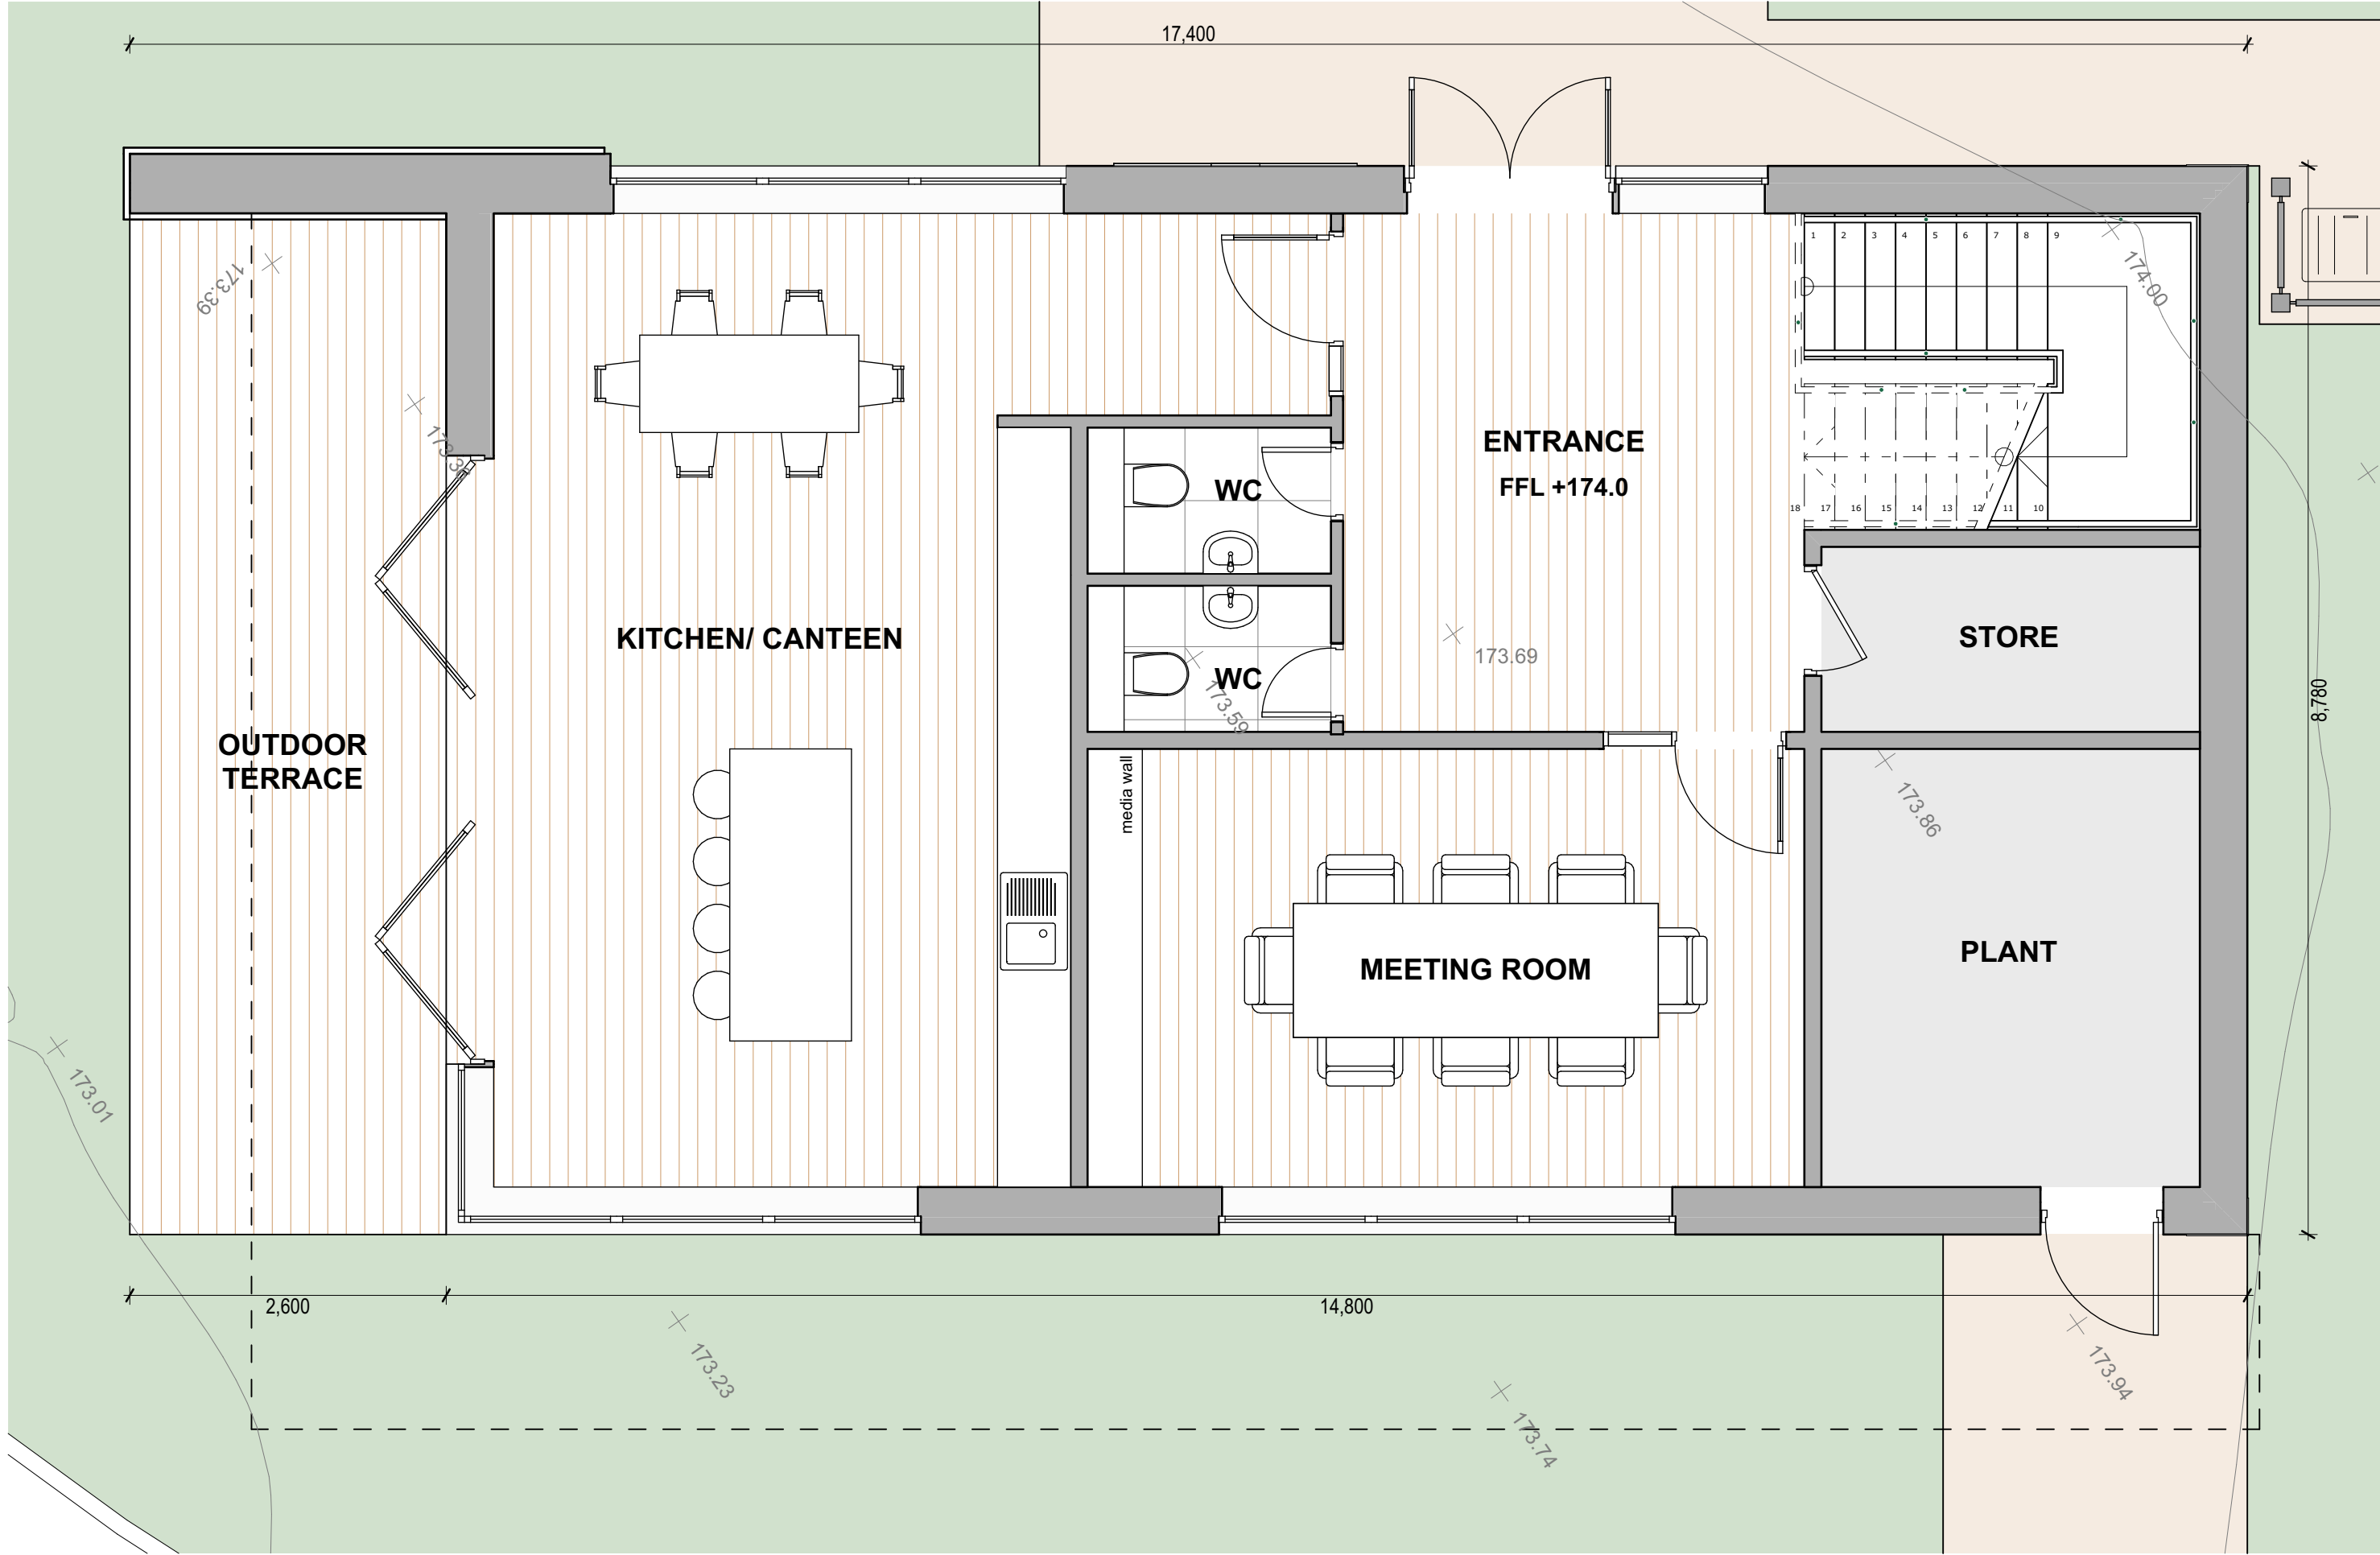

proposed ground floor plan
1:50 @ A1

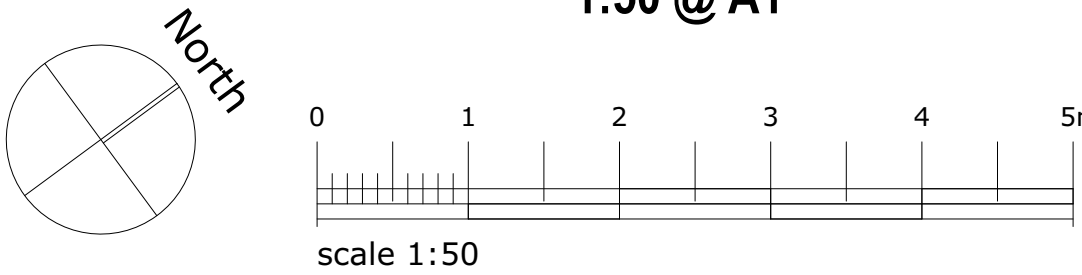

proposed CGI

Barrowclough Architects Ltd

architecture interiors masterplanning

www.barrowclough-architects.com

client:

White Hill Stud Ltd

project:

Proposed New Office

Land off Trapp Lane, Simonstone, BB12 7QW

sheet:

proposed floor plan

drawing no:	26.121.02-BA-----DR-A-2001	P03
scale:	1:50 @ A1	status: WIP
date:	20/05/26	drawn by: JL