



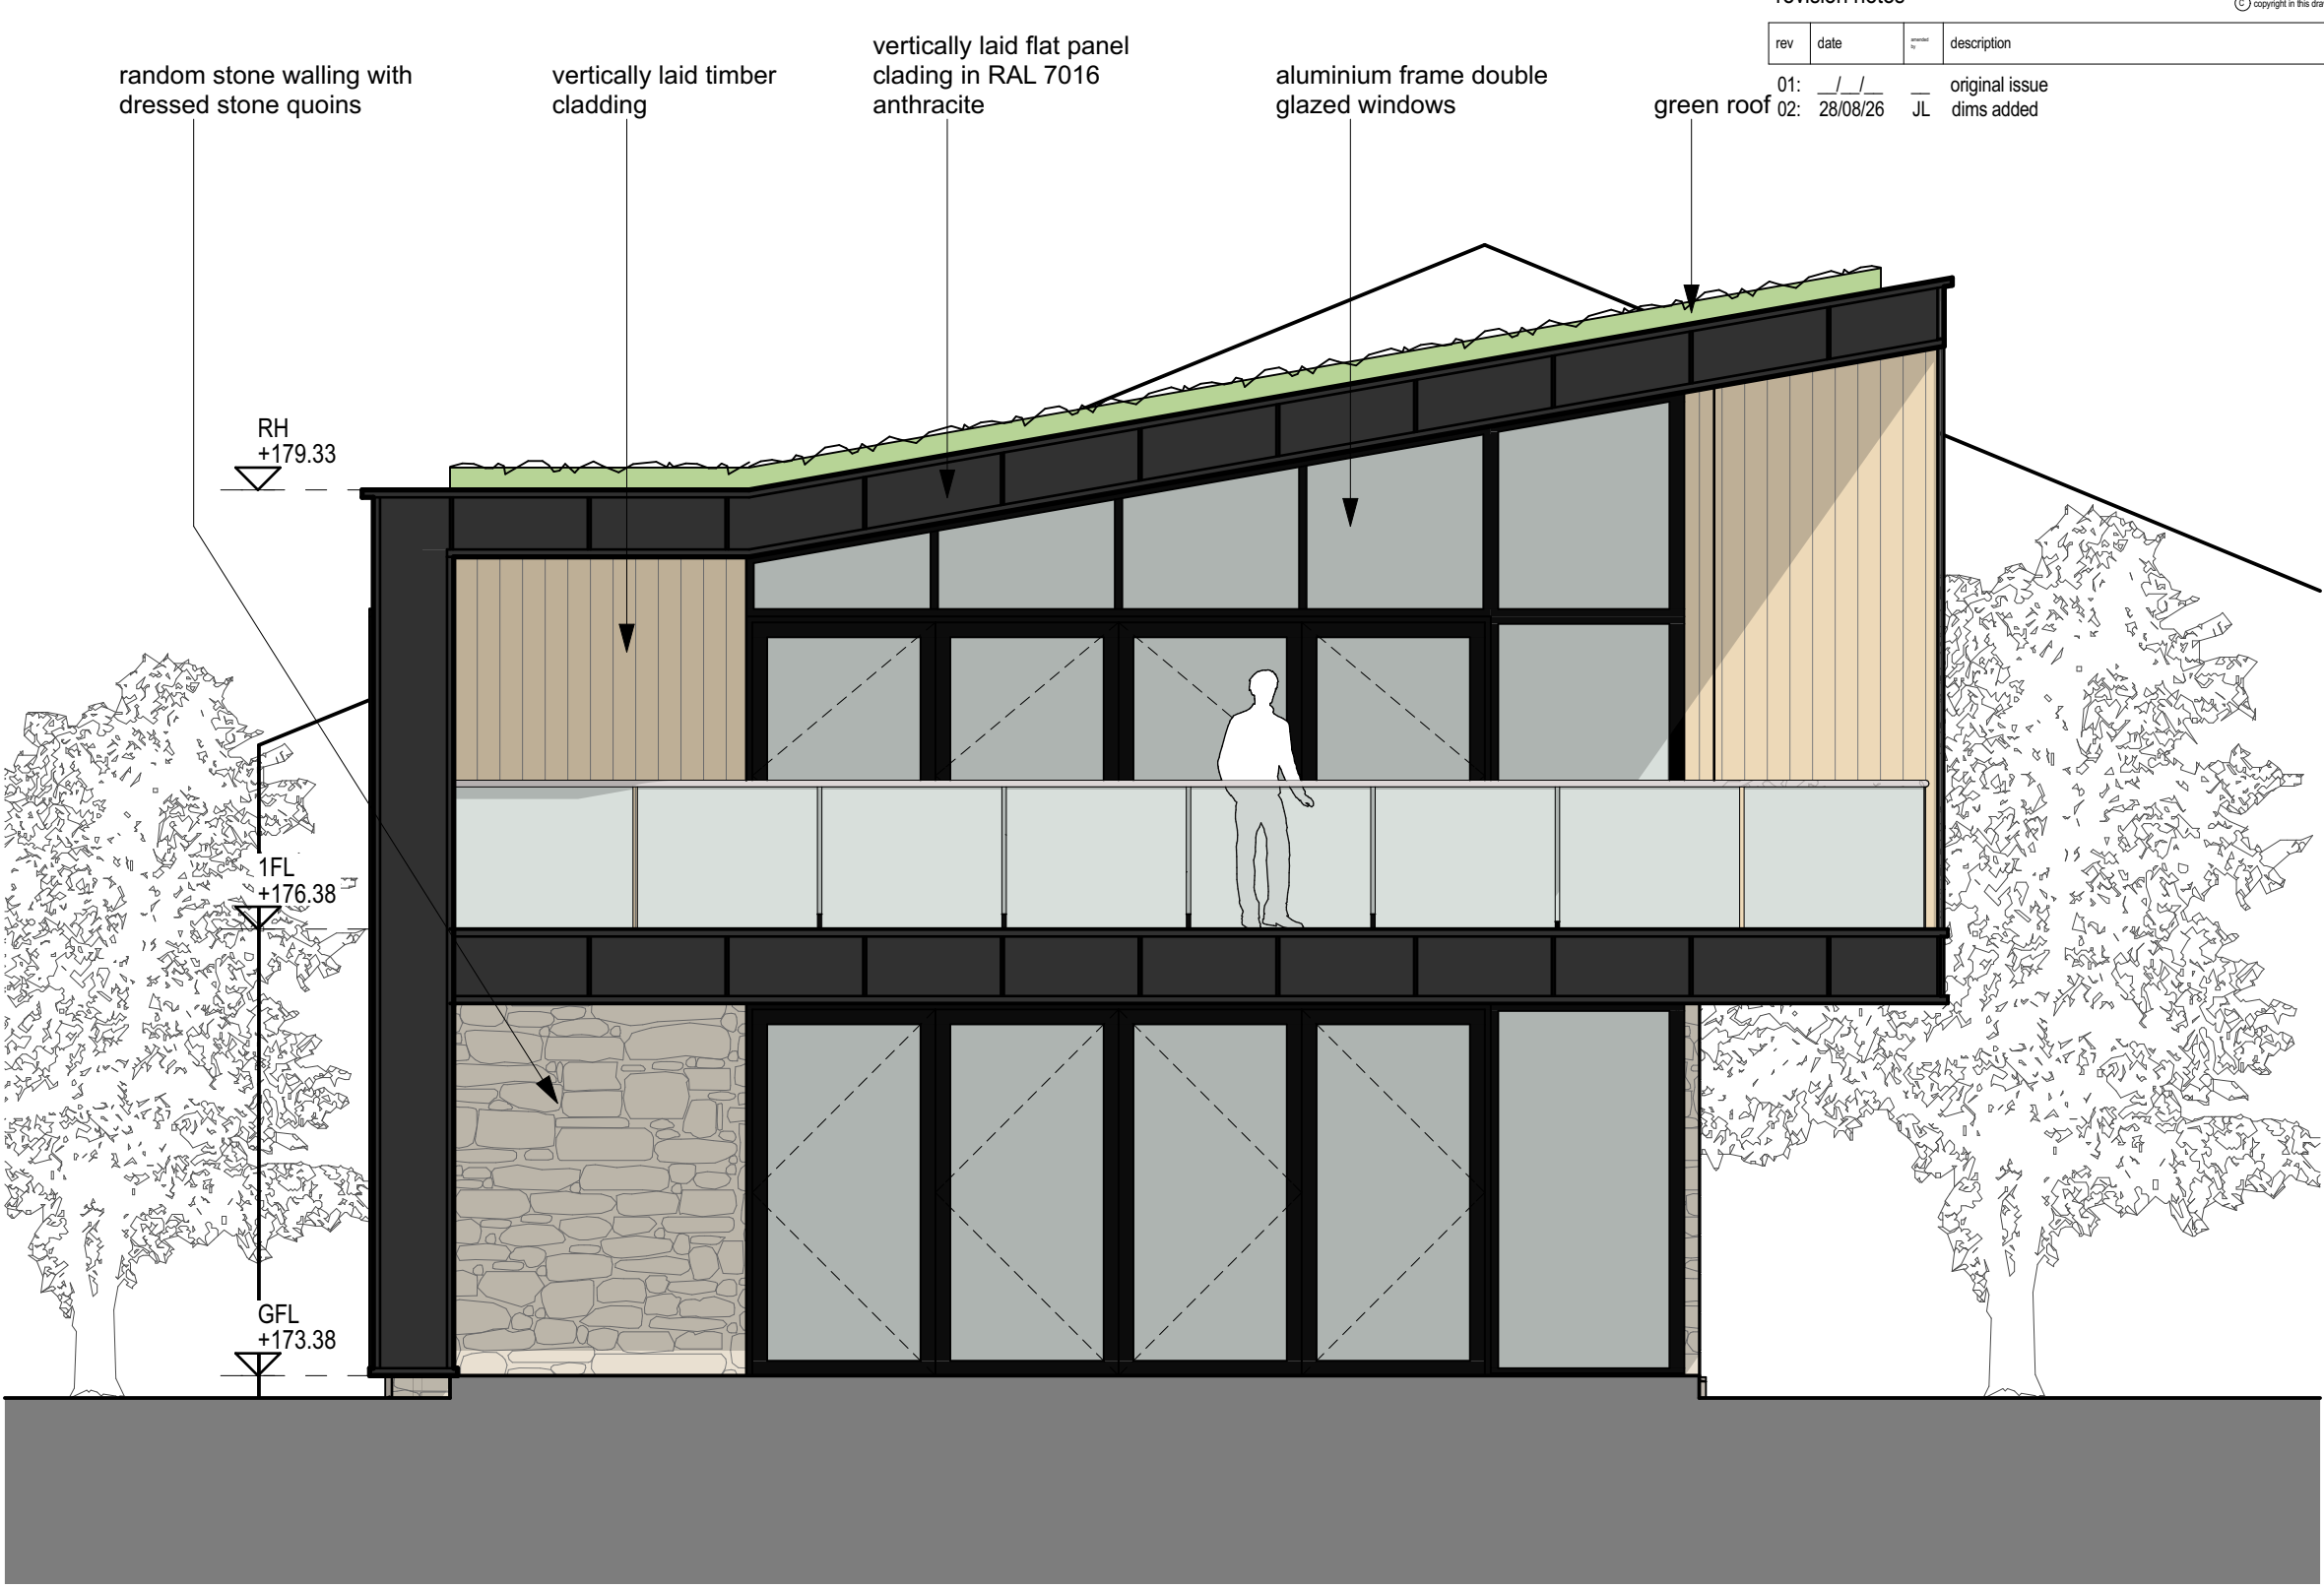


proposed front elevation (NW)
1:50 @ A1




proposed side elevation (SW)
1:50 @ A1

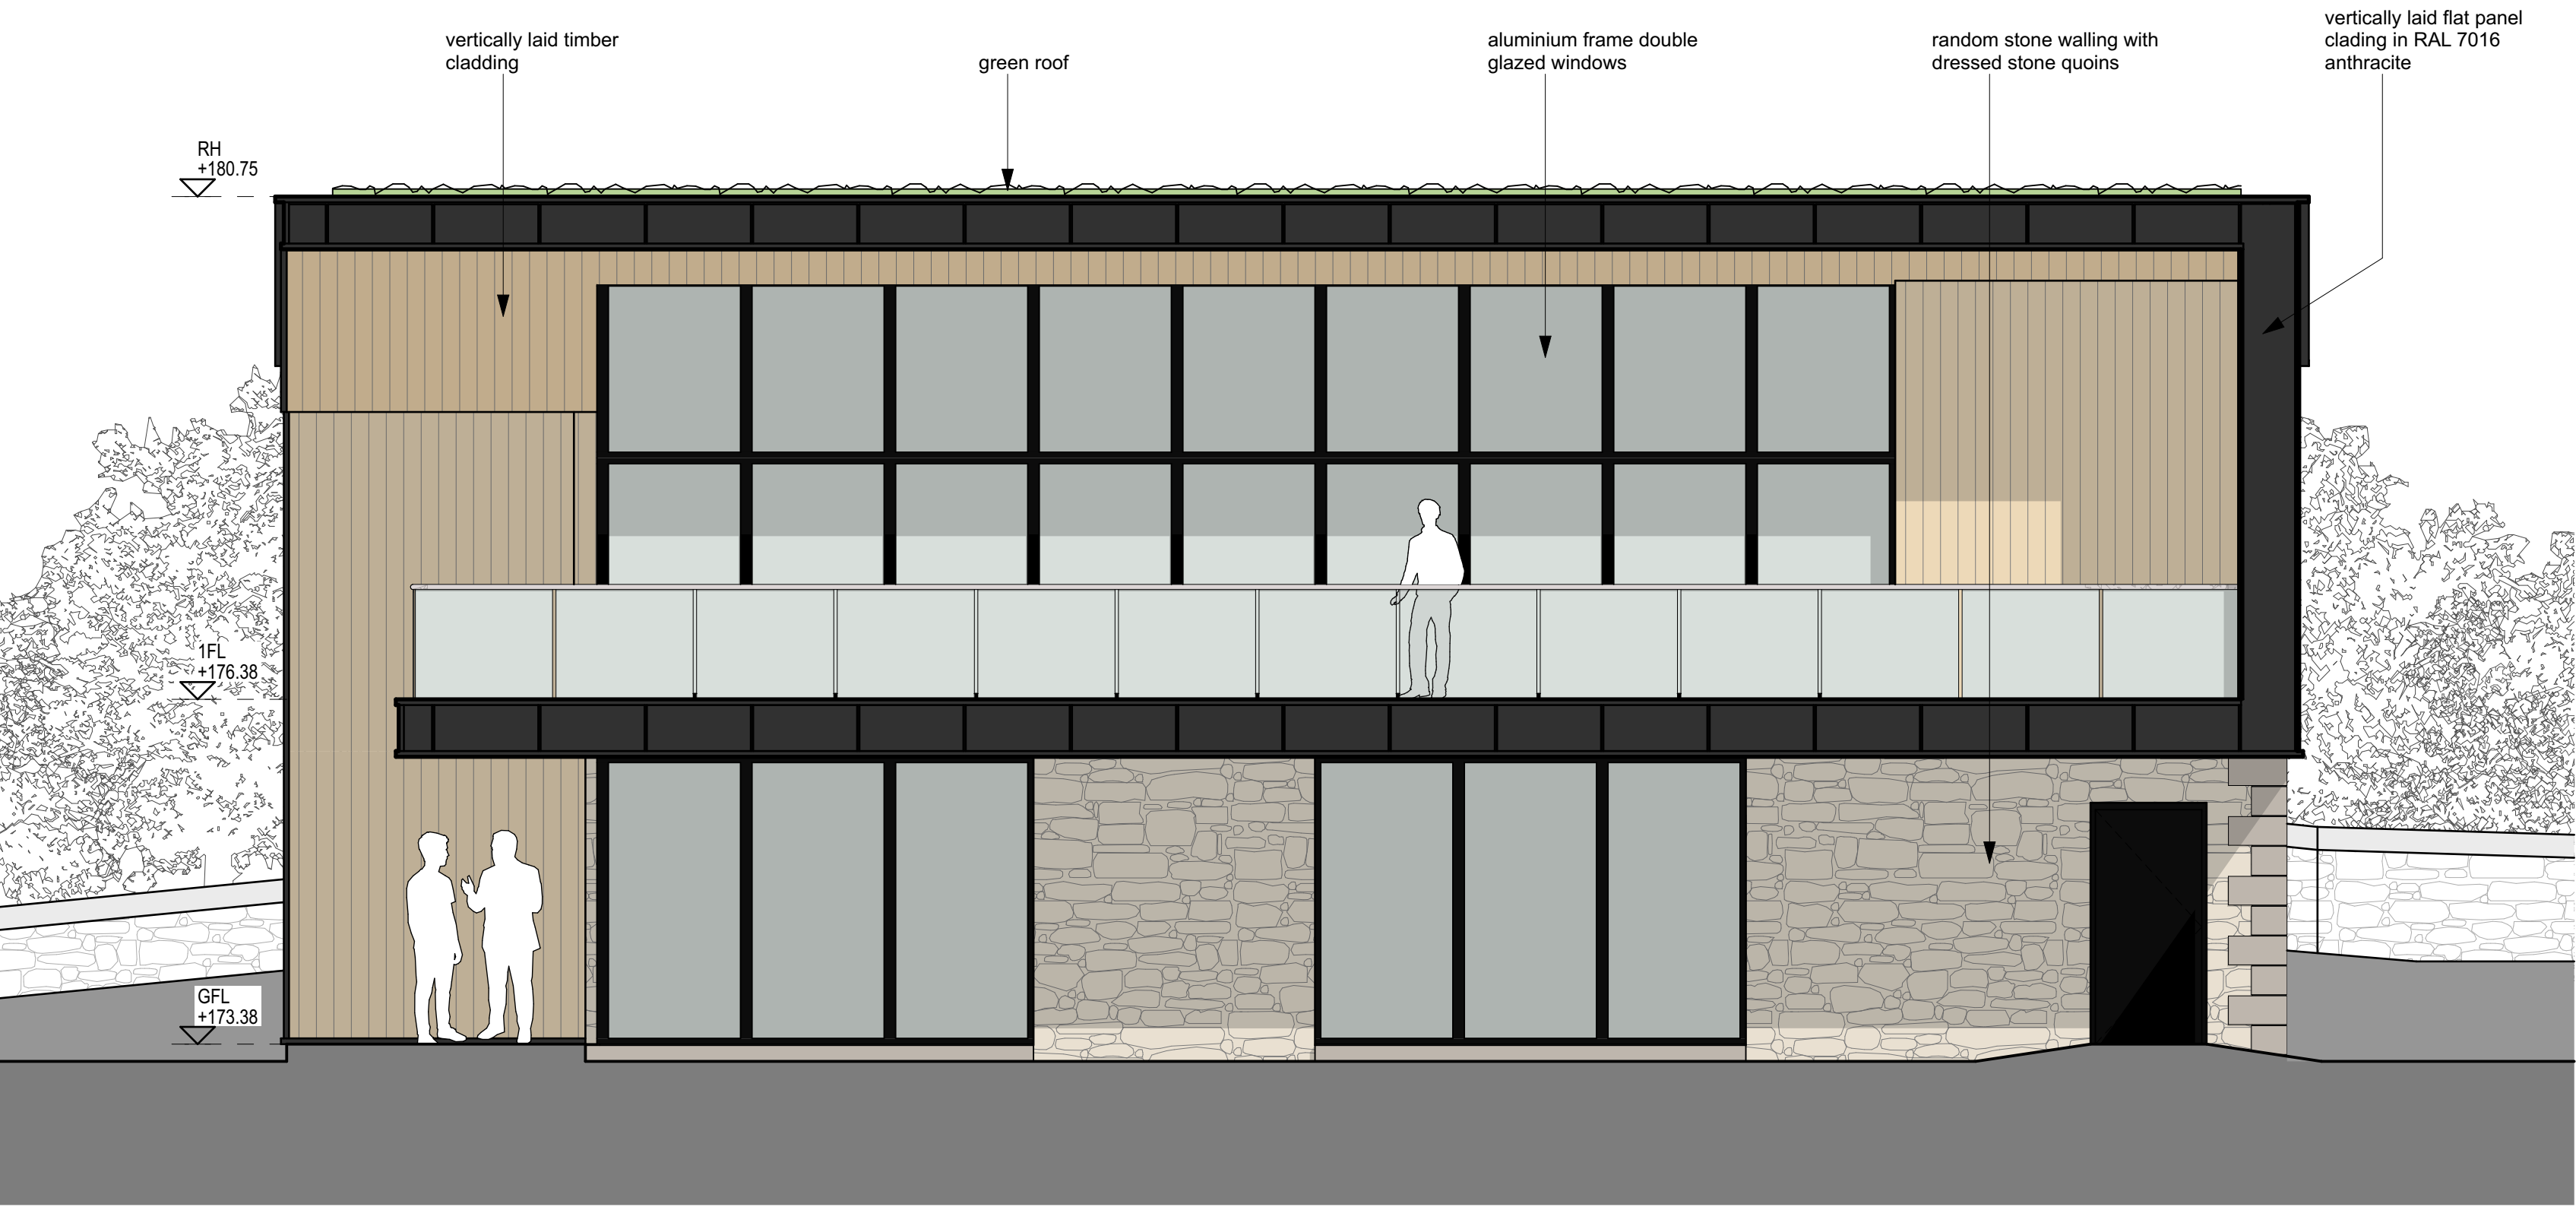

proposed rear elevation (SE)
1:50 @ A1

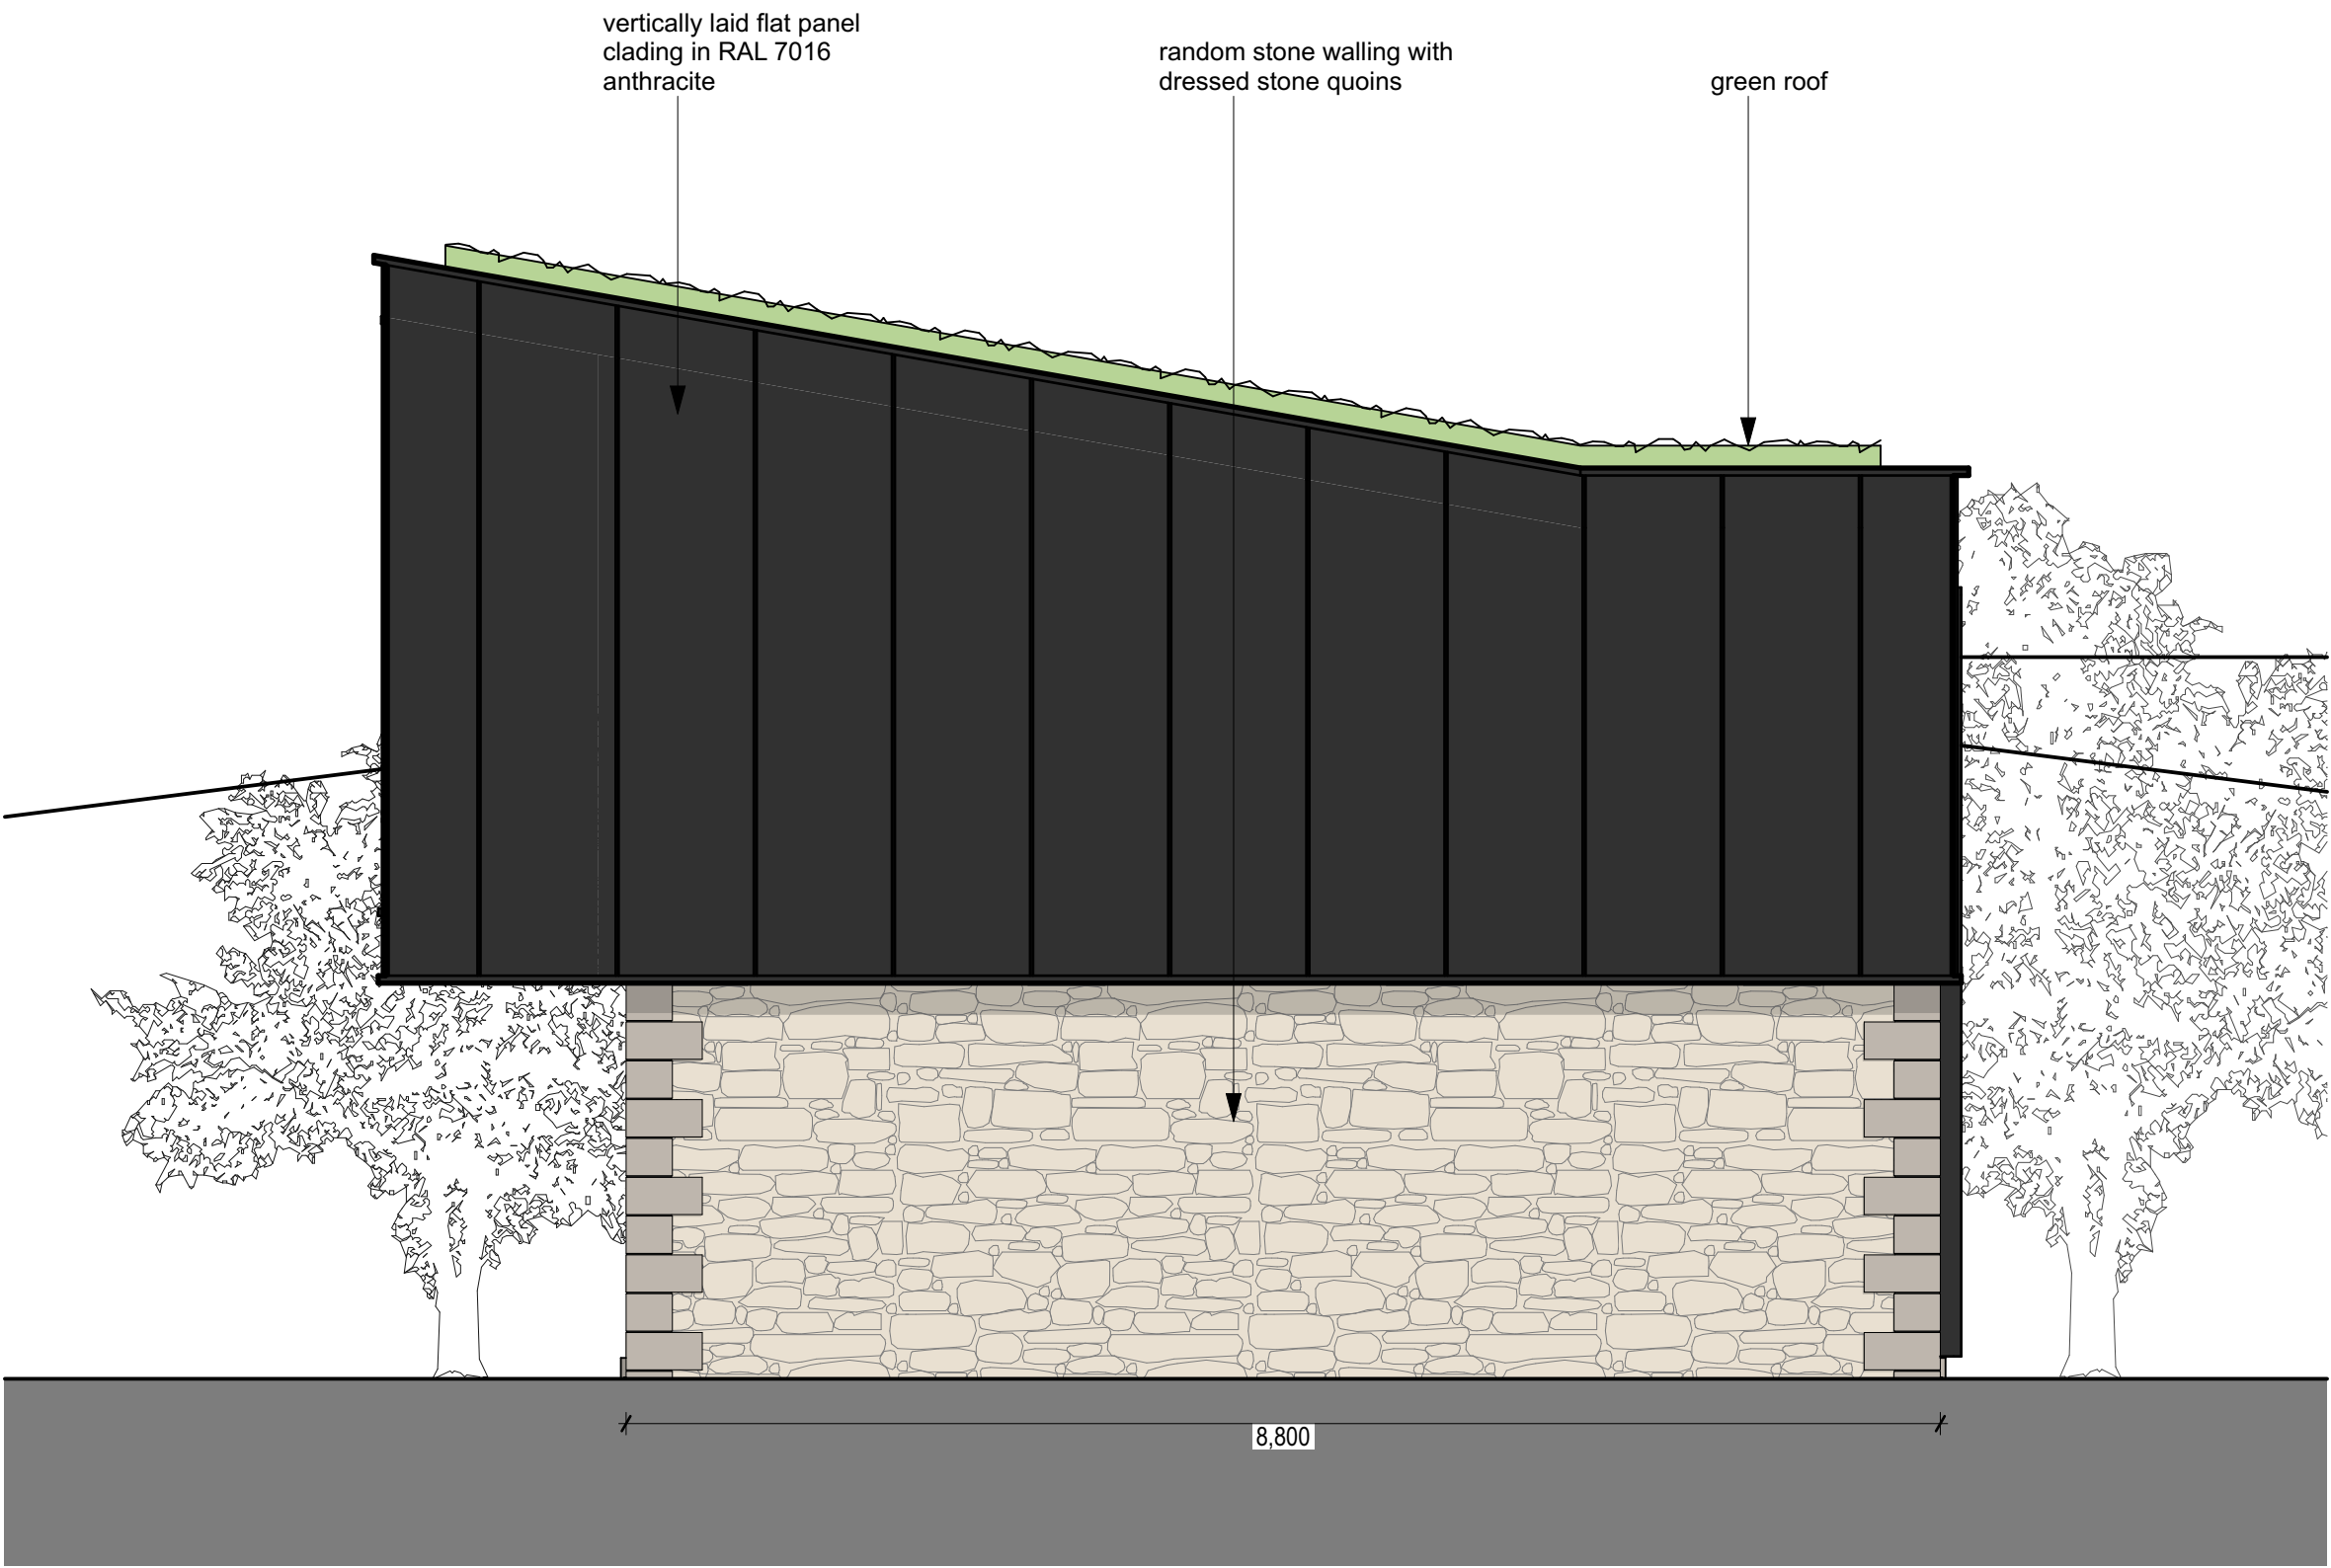

proposed side elevation (NE)
1:50 @ A1

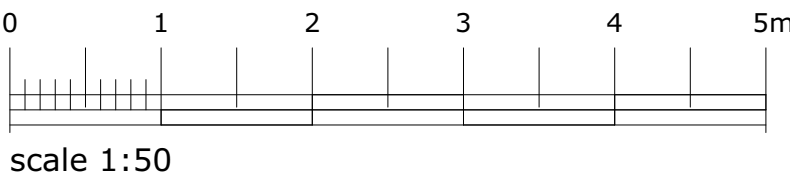

revision notes

rev	date	description
01:	28/06/26	original issue
02:		dims added

Barrowclough Architects Ltd

architecture interiors masterplanning

www.barrowclough-architects.com

client: White Hill Stud Ltd

project: Proposed New Office

Land off Trapp Lane, Simonstone, BB12 7QW

sheet: proposed elevations

drawing no:	26.121.02-BA-XX-DR-A-3001	P02
-------------	---------------------------	-----

scale: 1:50 @ A1 status: WIP

date: 17/06/26 drawn by: JL