


NOTES:
1: Do not scale this drawing, use figured dimensions only 2: The Contractor, Sub Contractor or specialist supplier are responsible for confirming site dimensions prior to fabrication 3: Any dimensional discrepancies are to be reported to the Architect immediately

Location Plan


0 10 50m
Ordnance Survey, (c) Crown Copyright 2026. All rights reserved. Licence number 100022432

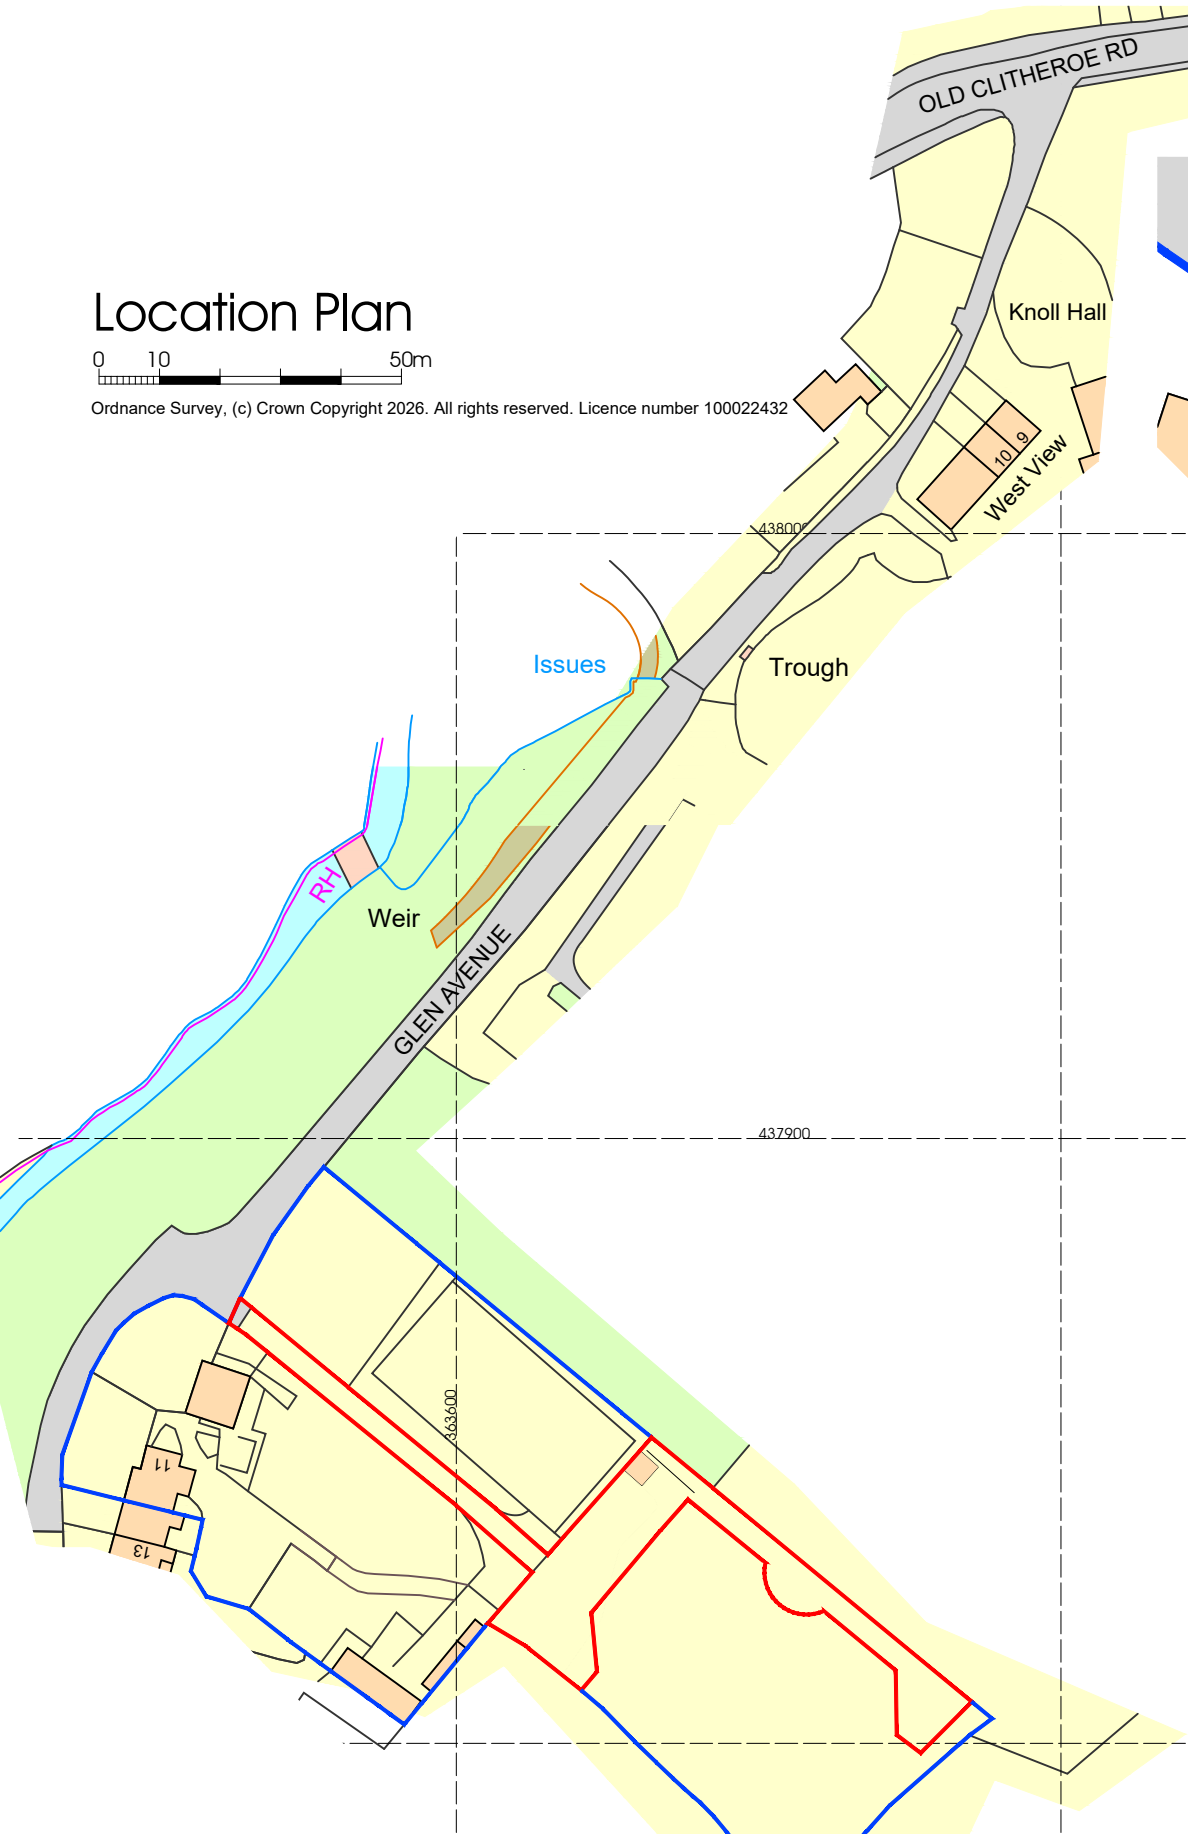

Existing Block Plan 1:500

1: Do not scale this drawing, use figured dimensions only 2: The Contractor, Sub Contractor or specialist supplier are responsible for confirming site dimensions prior to fabrication 3: Any dimensional discrepancies are to be reported to the Architect immediately

1: Do not scale this drawing, use figured dimensions only 2: The Contractor, Sub Contractor or specialist supplier are responsible for confirming site dimensions prior to fabrication 3: Any dimensional discrepancies are to be reported to the Architect immediately

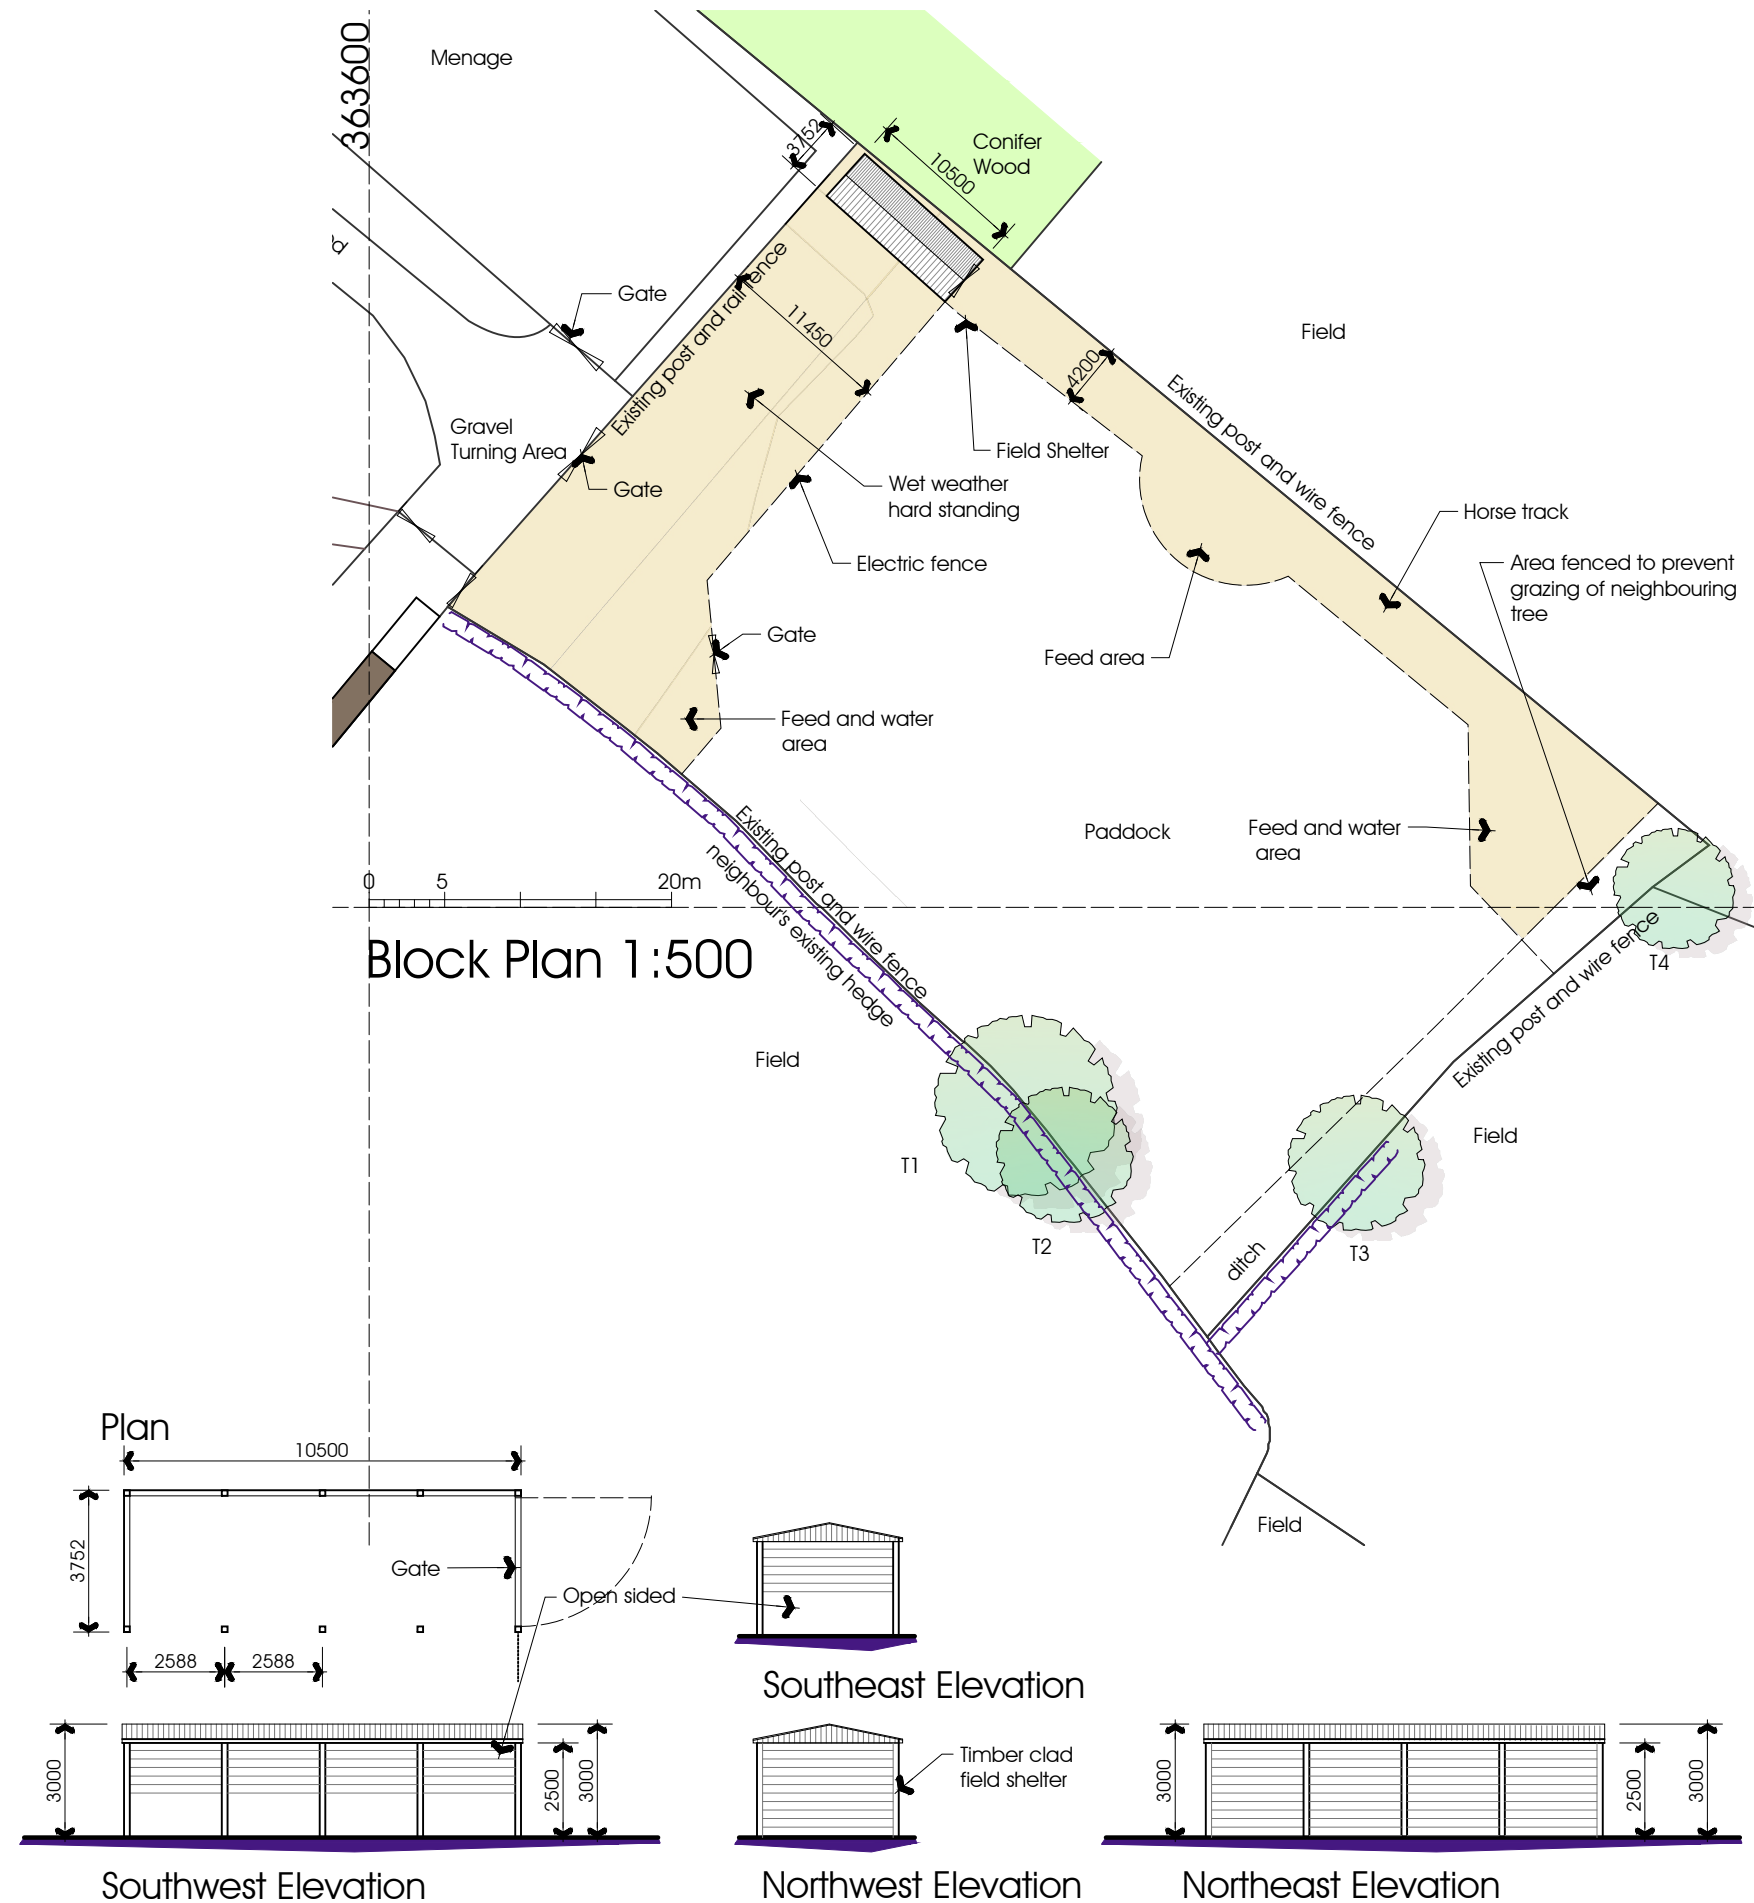

Elevations

PGB Architectural Services LTD Lily Cottage, 12 Glen Avenue, Knowle Green, Preston PR3 2ZQ

07866 366 565 01254 820092 info@pgb-arch.com pgb-arch.com

Horse Track & Field Shelter

11 Glen Ave Knowle Green Preston PR3 2ZQ

Mr & Mrs W & H Machin

11 Glen Ave Knowle Green Preston PR3 2ZQ

Proposed Block Plan Plans & Elevations

DATE 19/08/2026

Rev B 27/08/2026 Roof plan added to block plan

JOB NO. 3246

DRAWING NO. 11

REVISION **B**

SCALE 1:500, 200 @ A3

PGB
ARCHITECTURAL
SERVICES LTD