




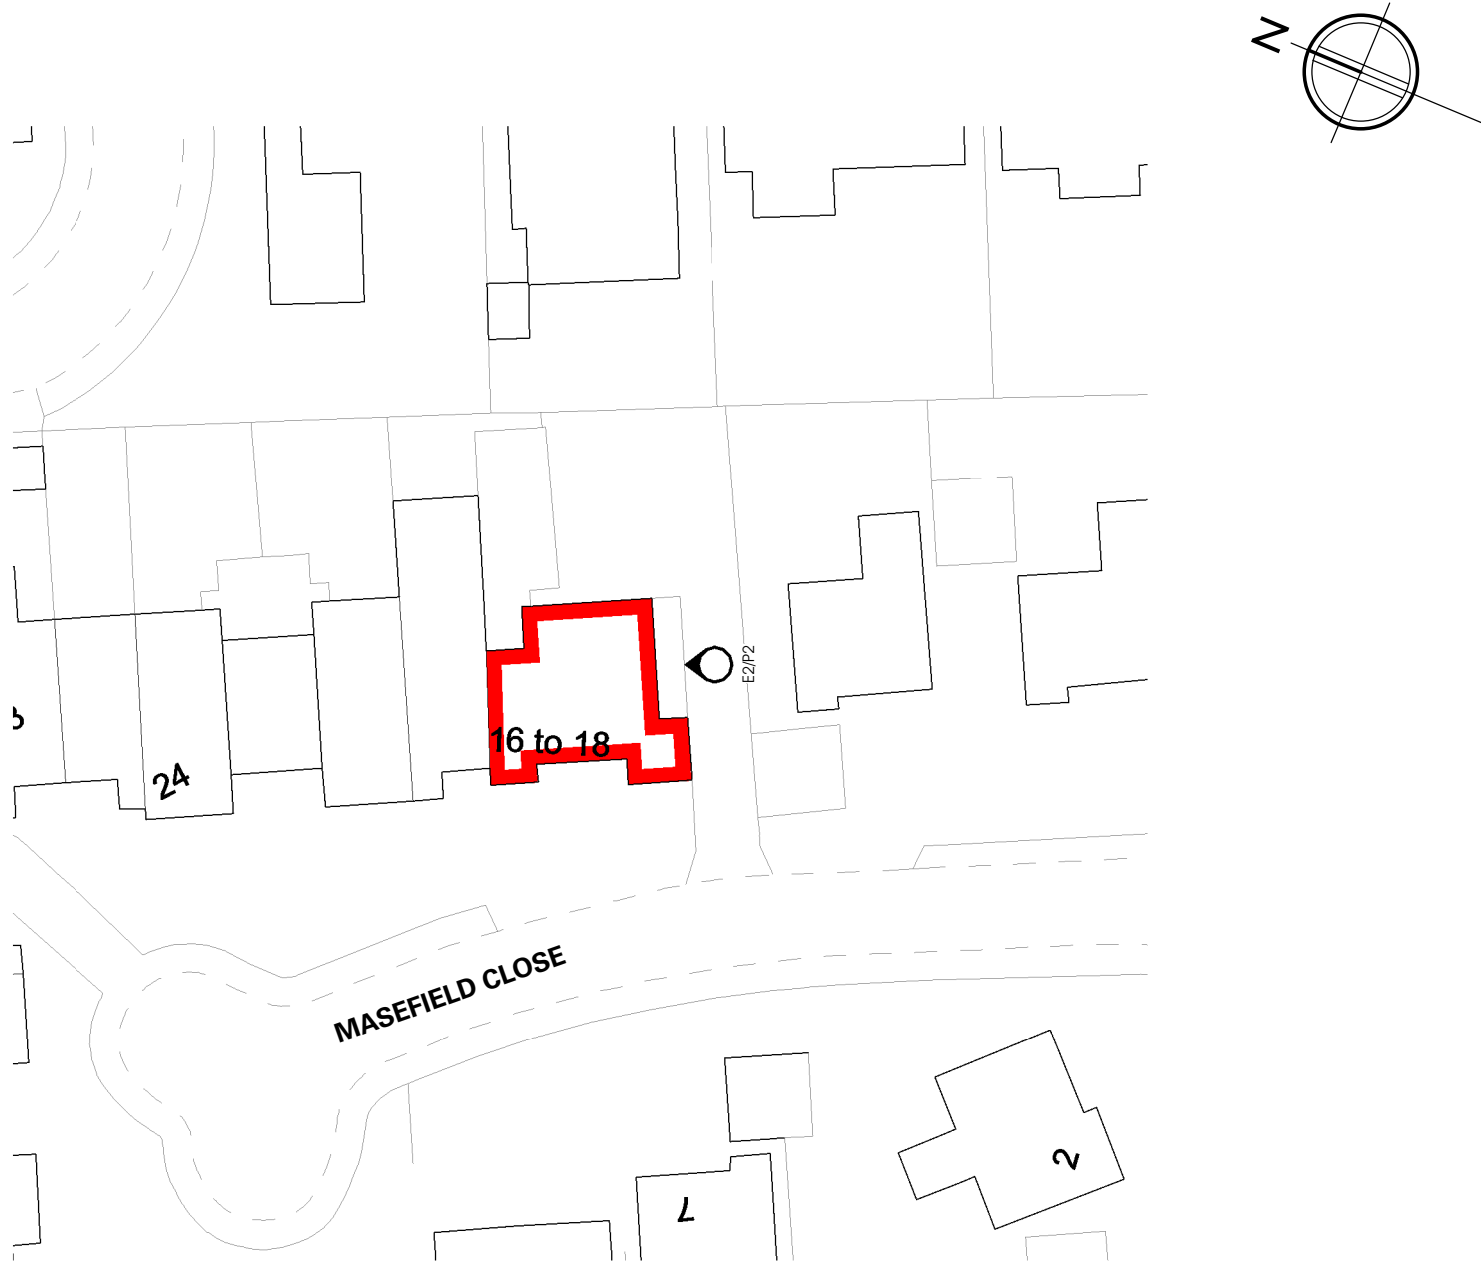

SP  
Site Plan  
1:500

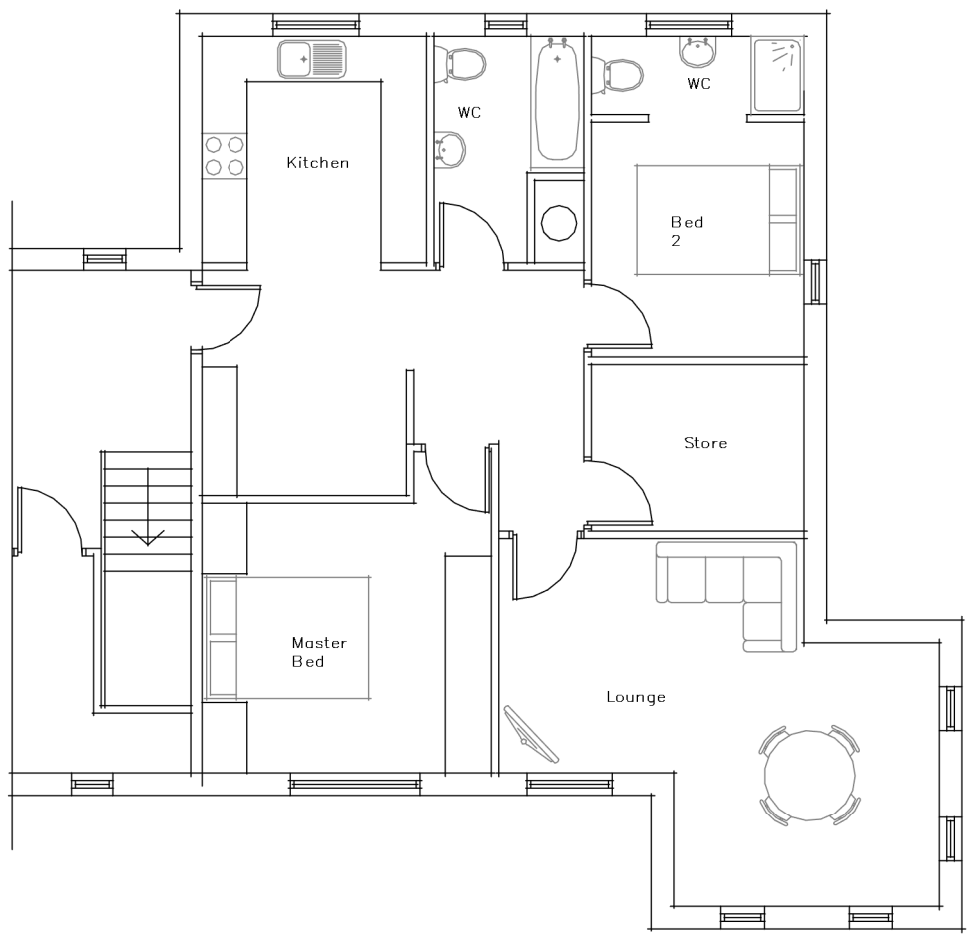

E1  
Existing First Floor Plan  
1:100

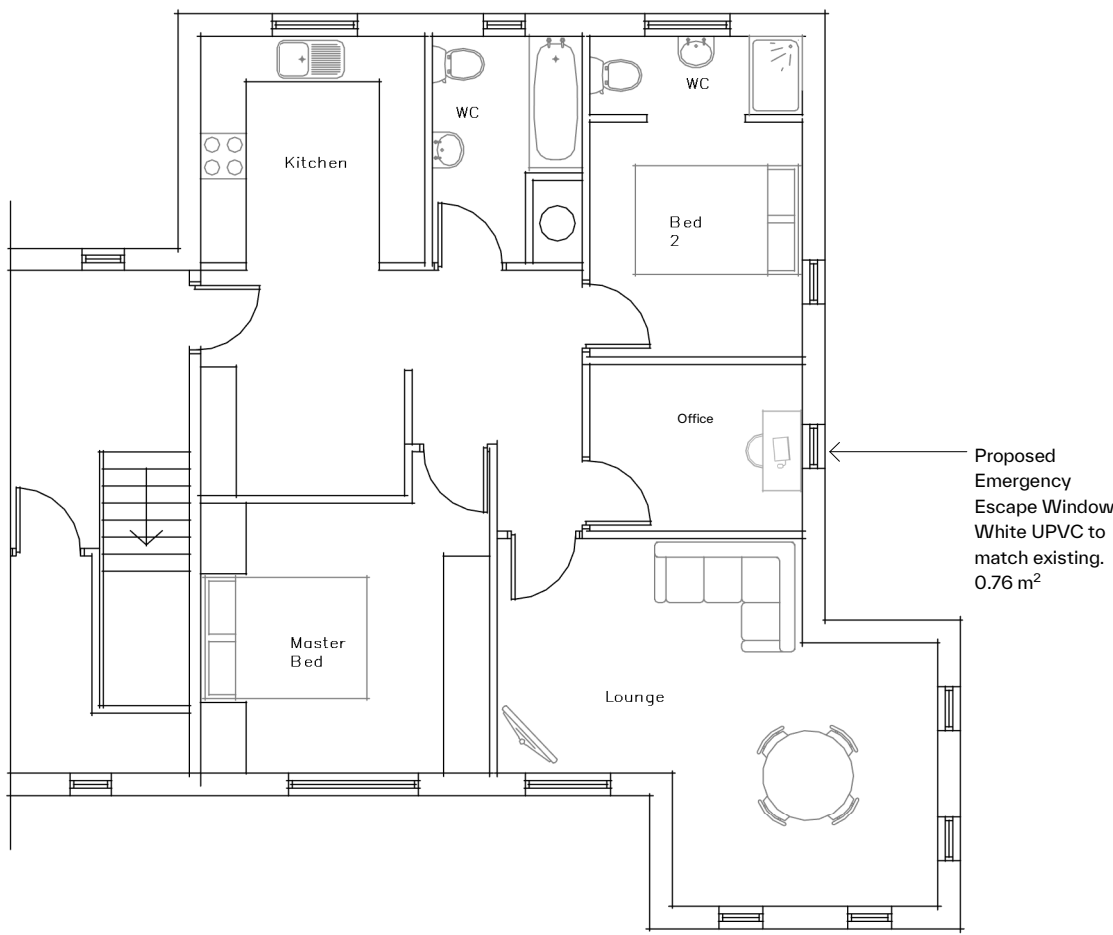

P1  
Proposed First Floor Plan  
1:100



E2  
Existing Side Elevation (SE)  
1:100



P2  
Proposed Side Elevation (SE)  
1:100

**Note:**  
All dimensions and levels to be checked on site and any discrepancies to be reported immediately before the commencement of work. Drawing to be read in conjunction with all relevant drawings and specifications.

# Aldrock

|                                                                   |  |  |  |  |
|-------------------------------------------------------------------|--|--|--|--|
| PROJECT NAME & LOCATION<br>18 Masefield Close, Blackburn, BB8 8HS |  |  |  |  |
| DRAWING TITLE<br>Existing and Proposed Plans                      |  |  |  |  |

|                     |                |                       |             |             |
|---------------------|----------------|-----------------------|-------------|-------------|
| PROJECT NO.<br>AR57 | DWG NO.<br>002 | REV.<br>DC            | DRAWN<br>JS | CHECK<br>JS |
|                     |                | SCALE<br>As indicated | #A1         |             |

UNIT 15 CUNNINGHAM COURT  
LIONS DRIVE  
SHAWSWORTH BUSINESS PARK  
BLACKBURN  
BB8 2QX  
T: +44 (0) 1524 778843  
E: INFO@ALDROCK.CO.UK

|                    |                  |
|--------------------|------------------|
| STATUS<br>Planning | DATE<br>25/05/25 |
|--------------------|------------------|