


THE OLD BARN AS PROPOSED

THE OLD BARN, MALT KILN BROW, CHIPPING, PR3 2GP

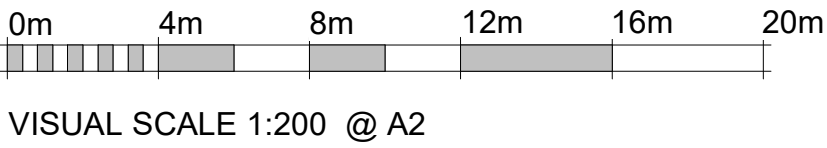

EAST ELEVATION AS PROPOSED
1 : 200




NORTH ELEVATION AS PROPOSED
1 : 200




WEST ELEVATION AS PROPOSED
1 : 200



SOUTH ELEVATION AS PROPOSED
1 : 200

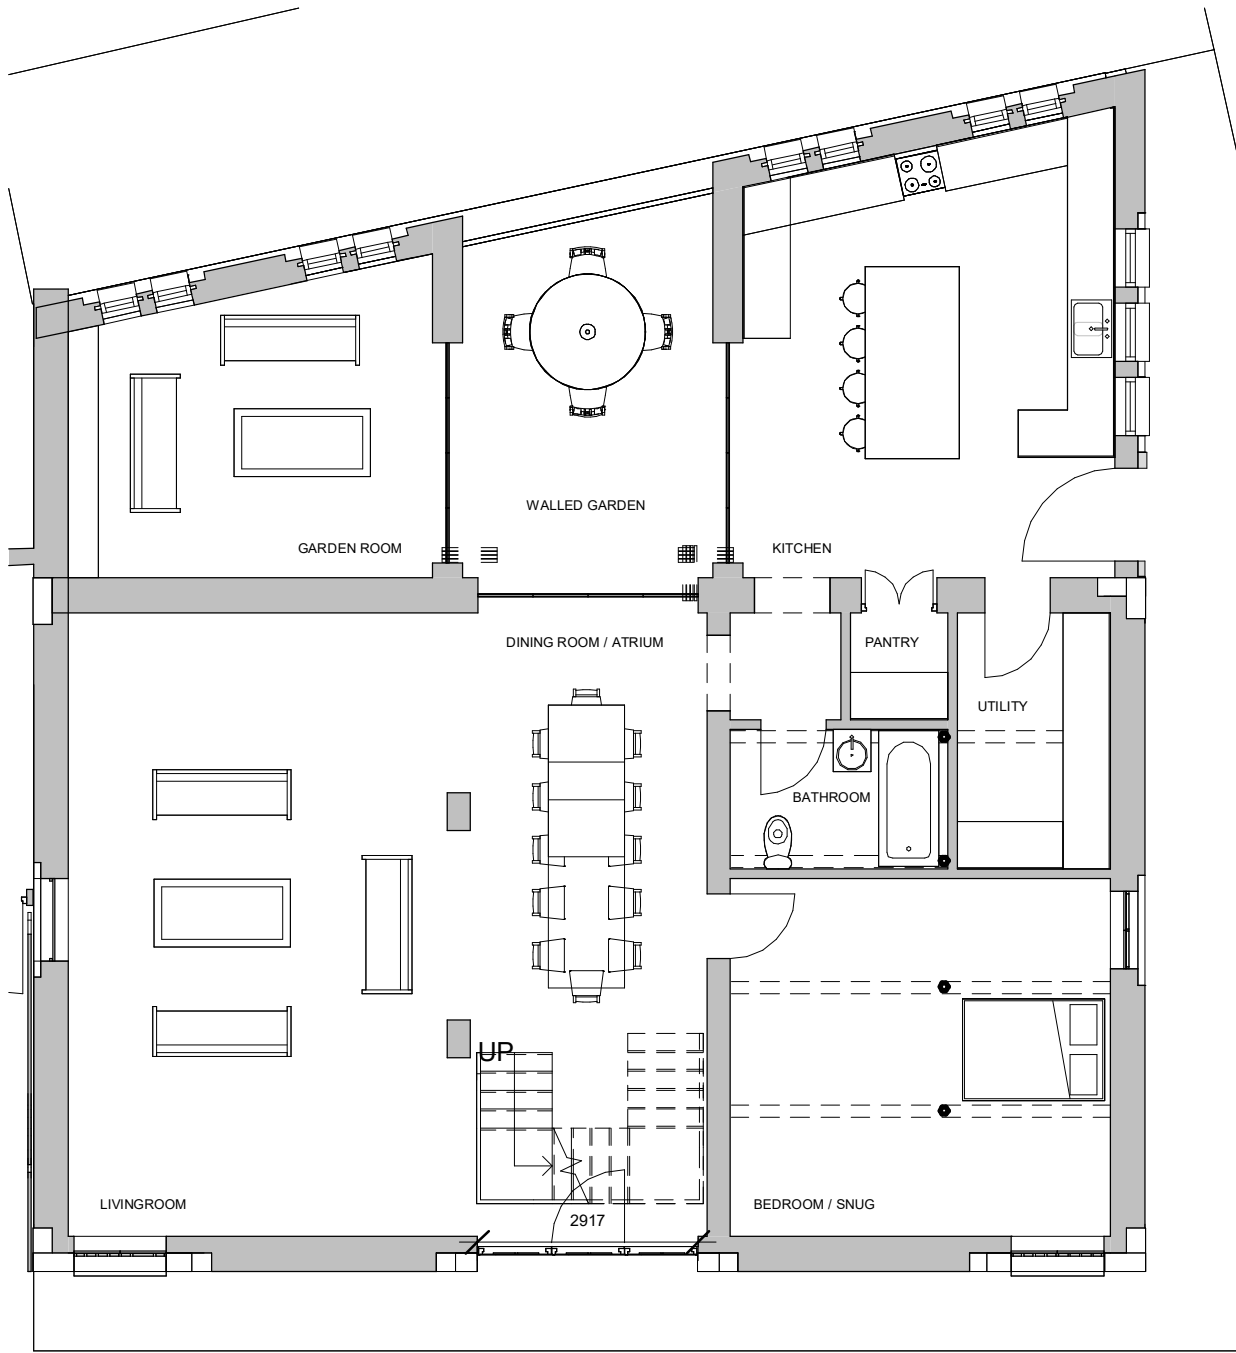


GROUND FLOOR PLAN AS PROPOSED
1 : 100

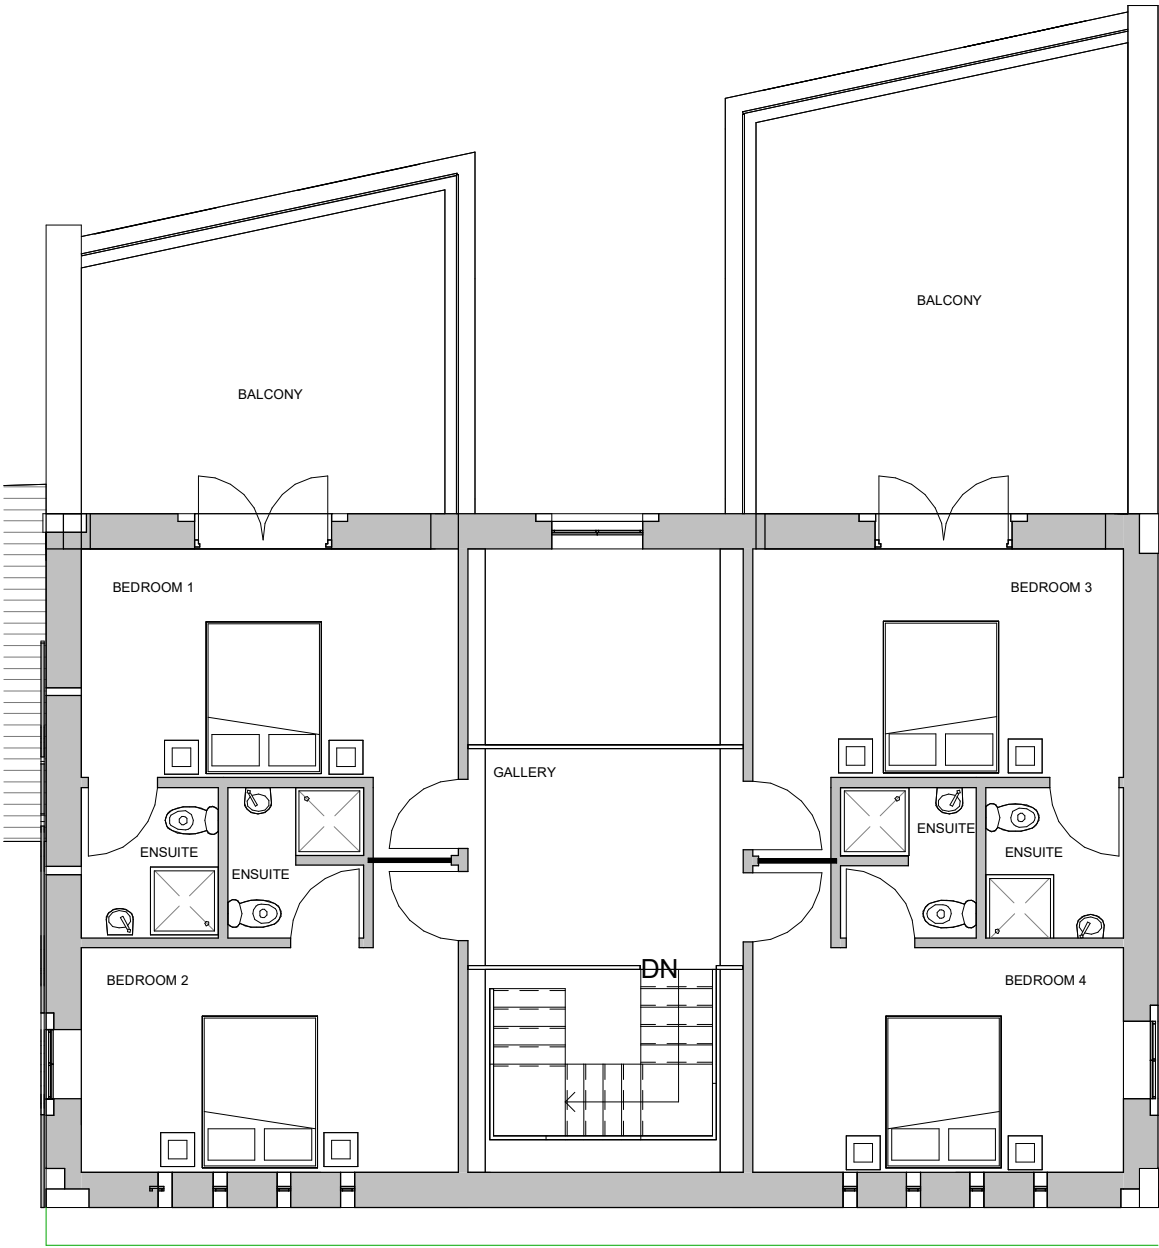


FIRST FLOOR PLAN AS PROPOSED
1 : 100




3D VIEW EXTERNAL AS PROPOSED

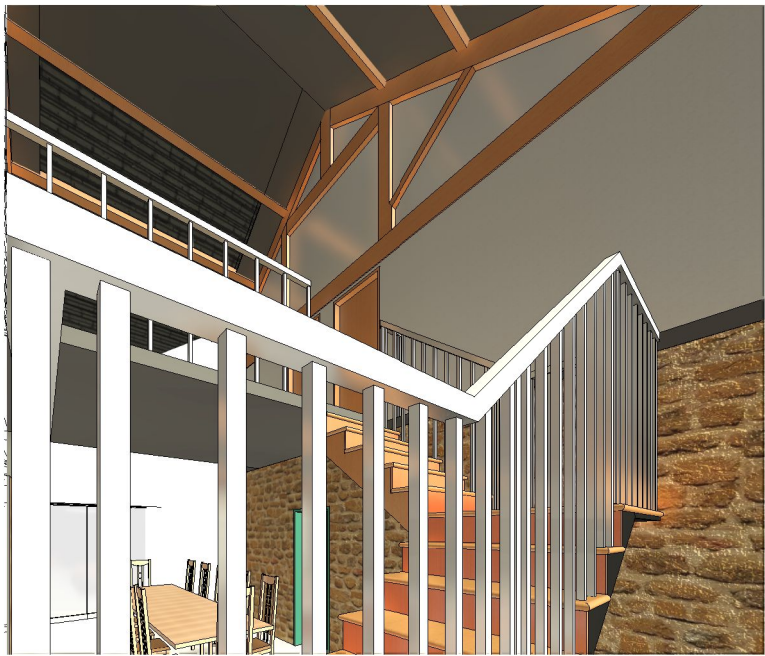

3D VIEW INTERNAL AS PROPOSED

 

VISUAL SCALE 1:100 @ A2

 

VISUAL SCALE 1:100 @ A2

GA

planning • architecture • design

ASSOCIATES

2 CROSTON VILLA
HIGH STREET
GARSTANG
PRESTON
PR3 1EA

T: 01995 604514
E: info@GrahamAnthonyAssociates.com
W: www.GrahamAnthonyAssociates.com

CLIENT
Mr & Mrs Platt

DRAWING TITLE / PROJECT
THE OLD BARN AS PROPOSED
THE OLD BARN, MALT KILN BROW, CHIPPING, PR3 2GP

DRAWING No. **GA3543-PR01- G**

DWG STATUS
PLANNING

SCALE(S)
1:100/1:200 @ A2

DATE
10/08/26

THIS DRAWING IS SUBJECT TO COPYRIGHT ©