




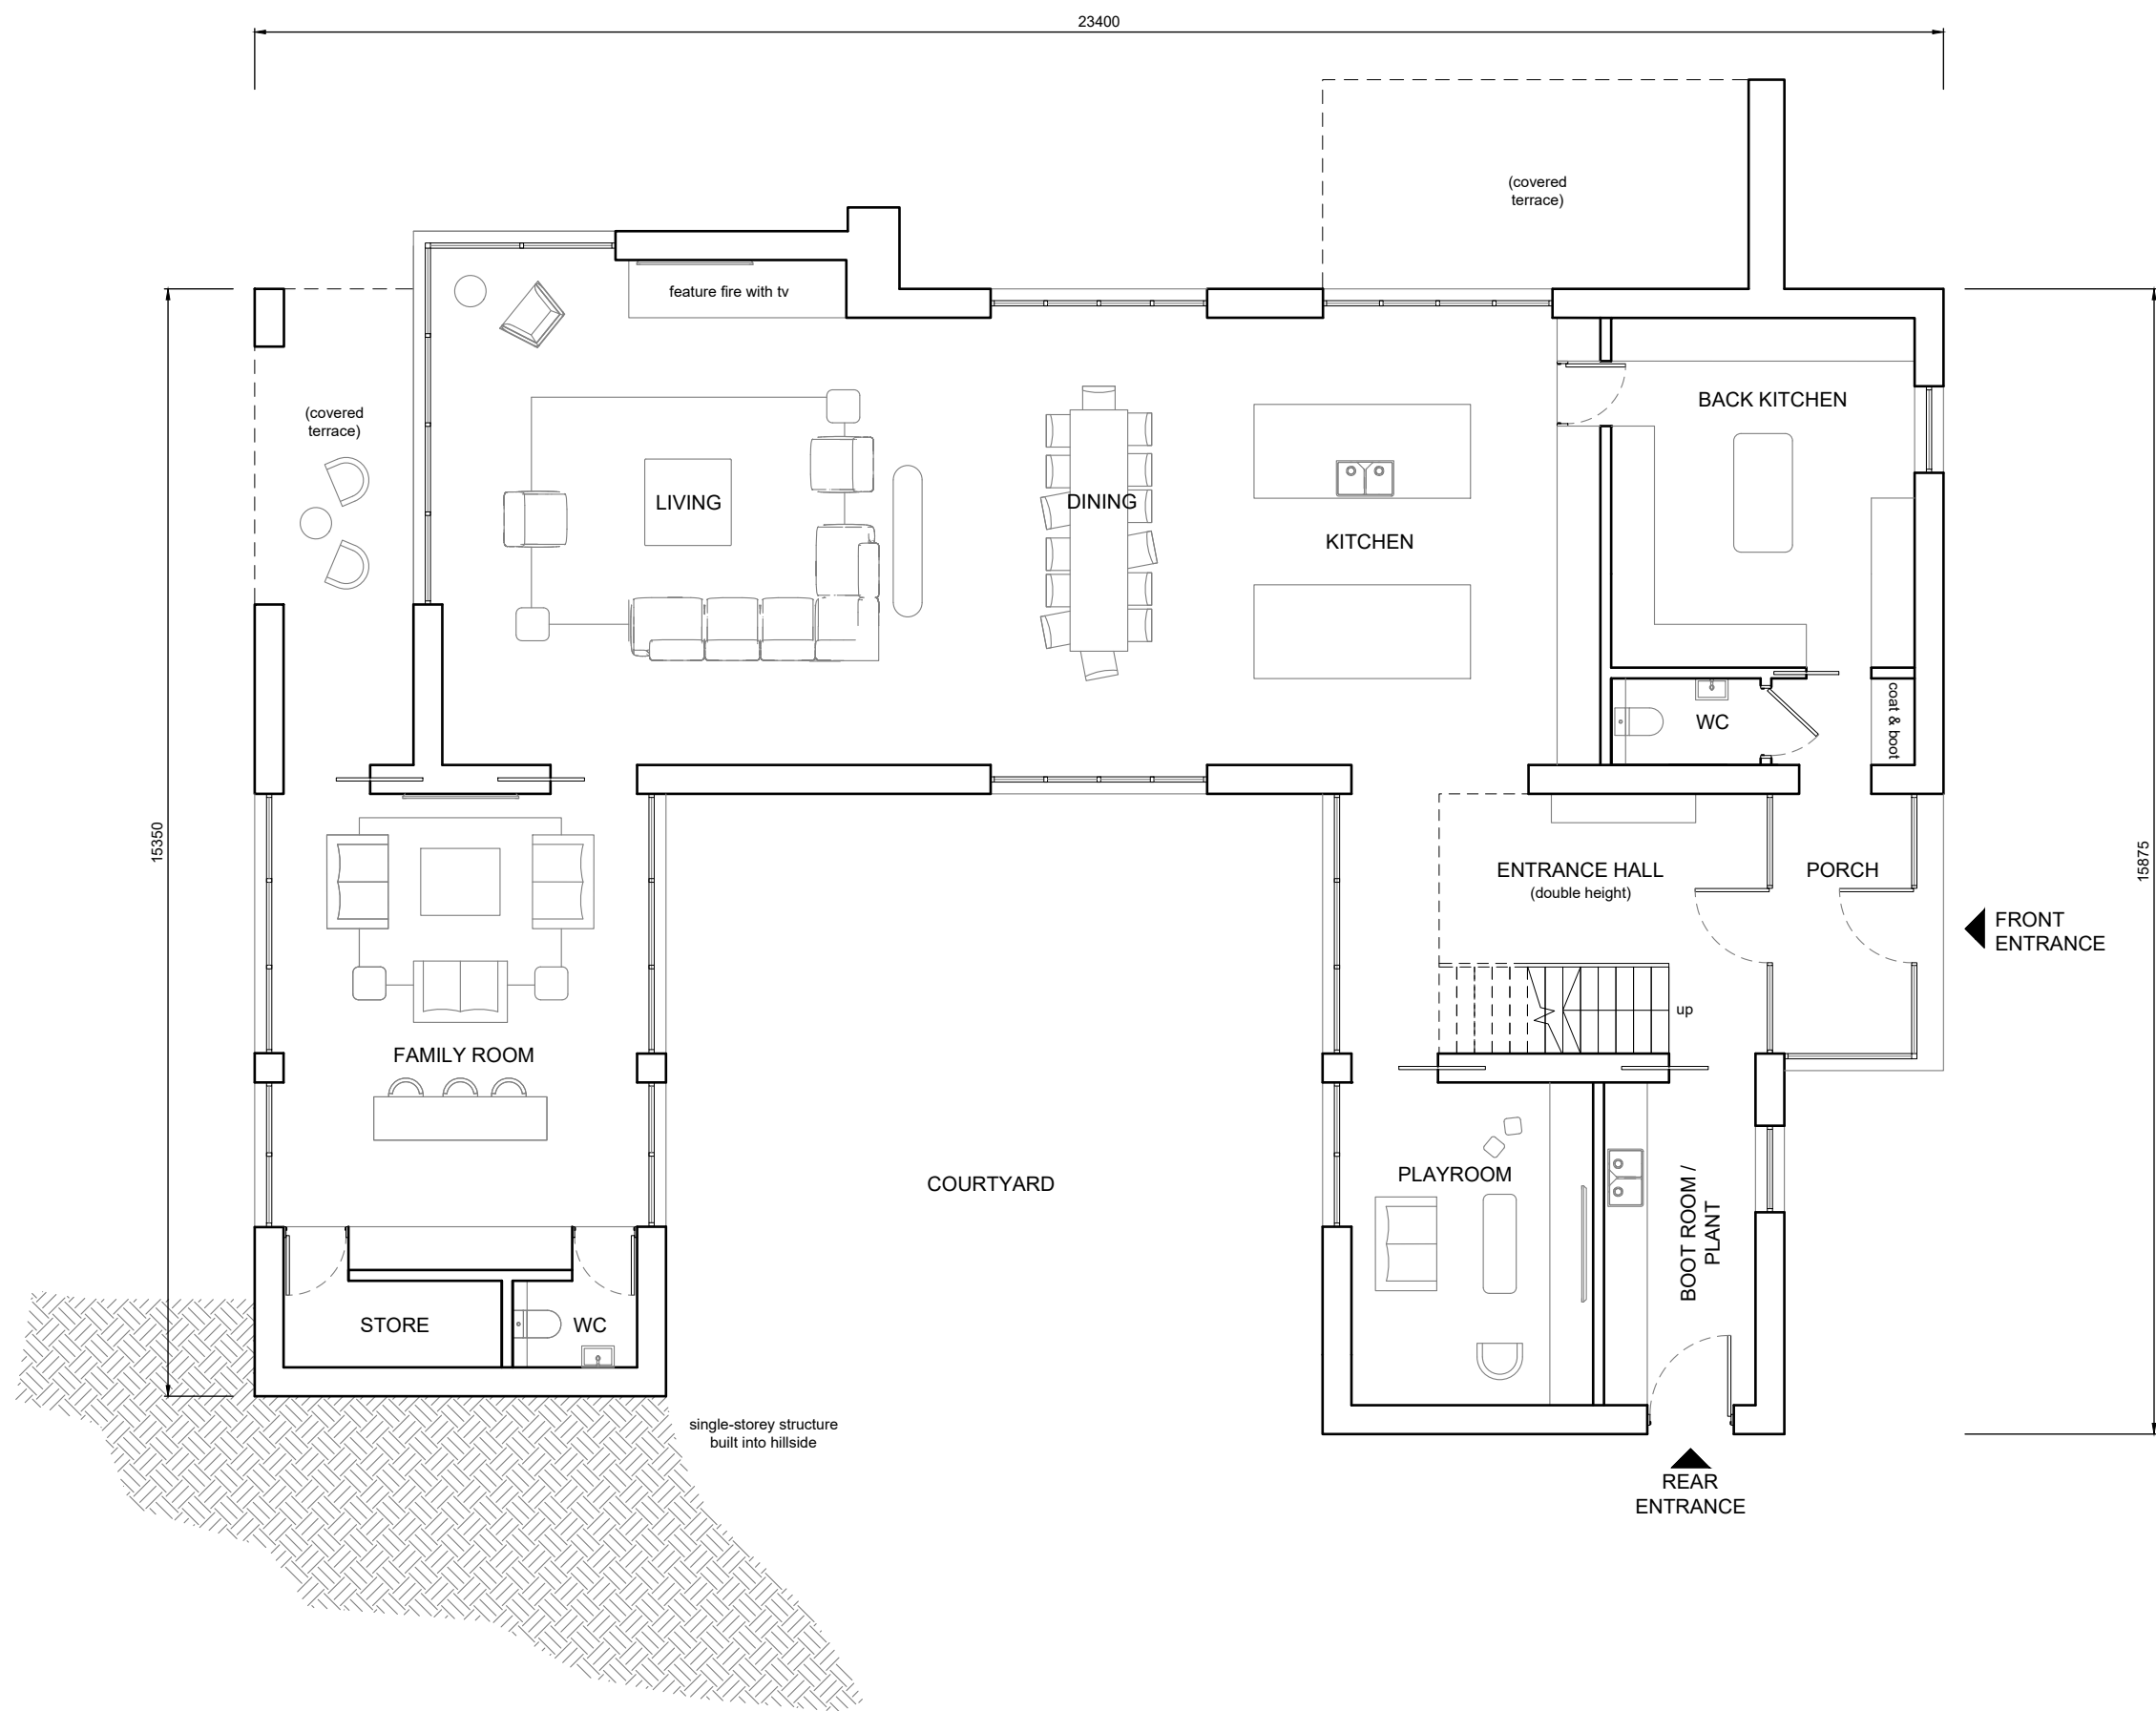

Proposed Ground Floor Plan
Scale 1:100

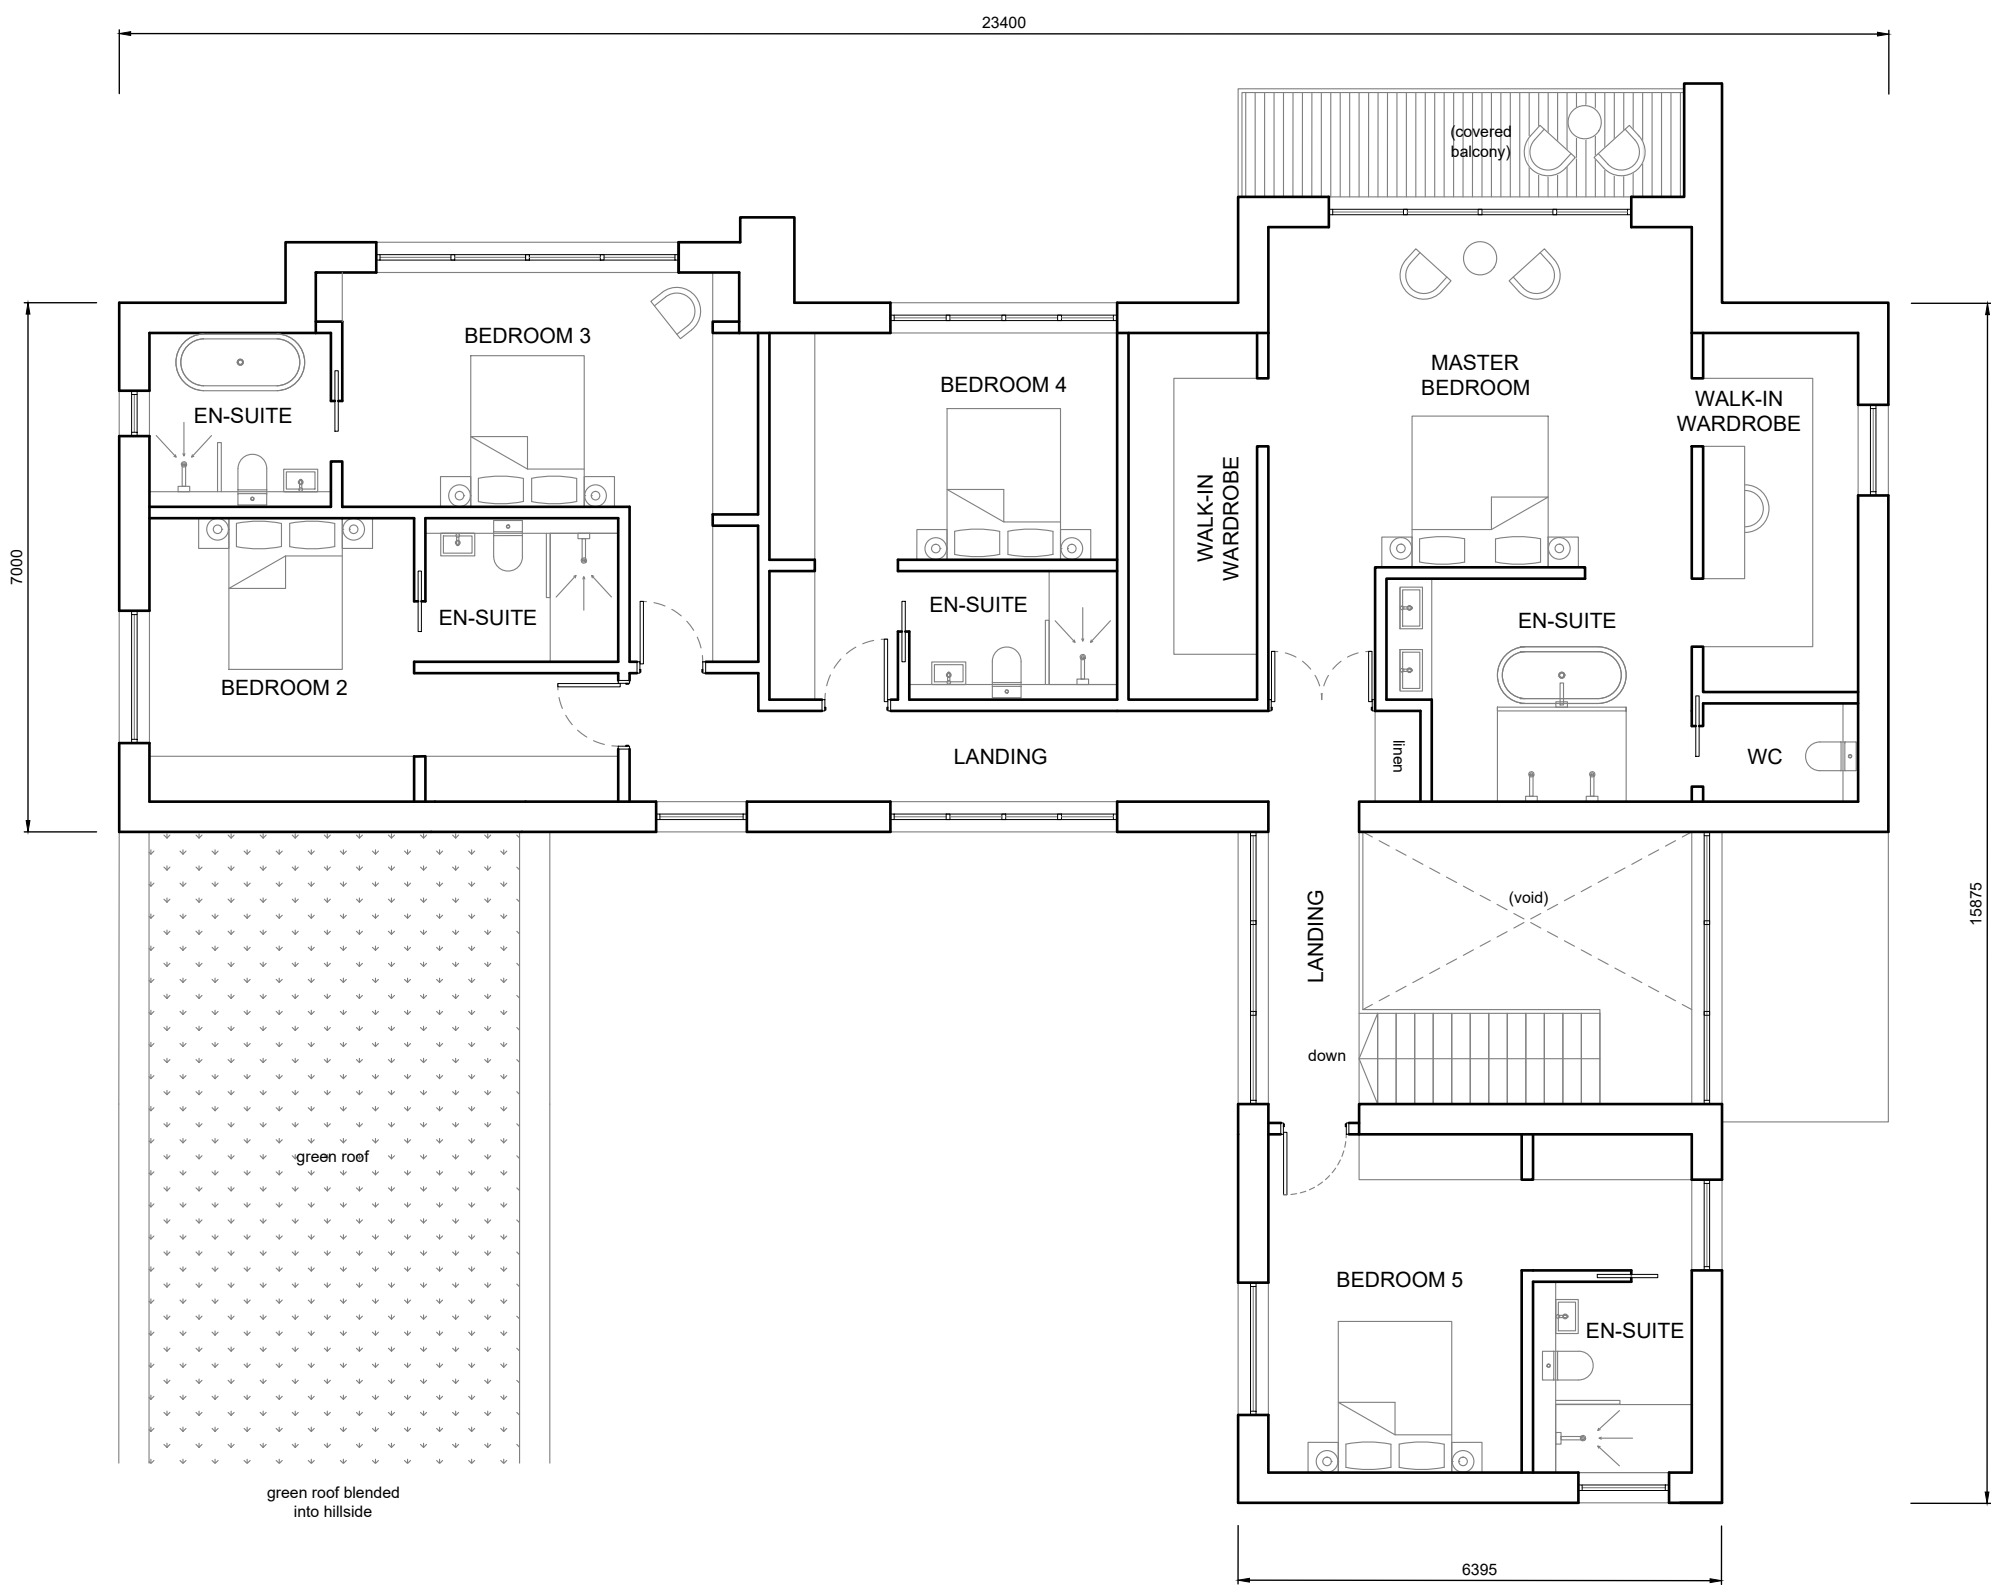

Proposed First Floor Plan
Scale 1:100

 

Notes
This drawing, together with the design it illustrates, is copyright, and may not be reproduced in any form, without the written consent of Zara Moon Architects.
Do not scale off this drawing except for determination of basic layout - only figured dimensions to be used. All dimensions to be checked on site.



Partly substantiated etc. and items included in family room. Documented with current terms proposed under building.	
F	11.05.2025
E	Revisions to address Planning Officer comments.
D	Revisions to address Planning Officer comments.
C	Revisions to address Planning Officer comments.
B	Revisions to address Planning Officer comments.
A	Revisions to address Planning Officer comments.
Rev	Date