





Proposed North-East Elevation
Scale 1:100

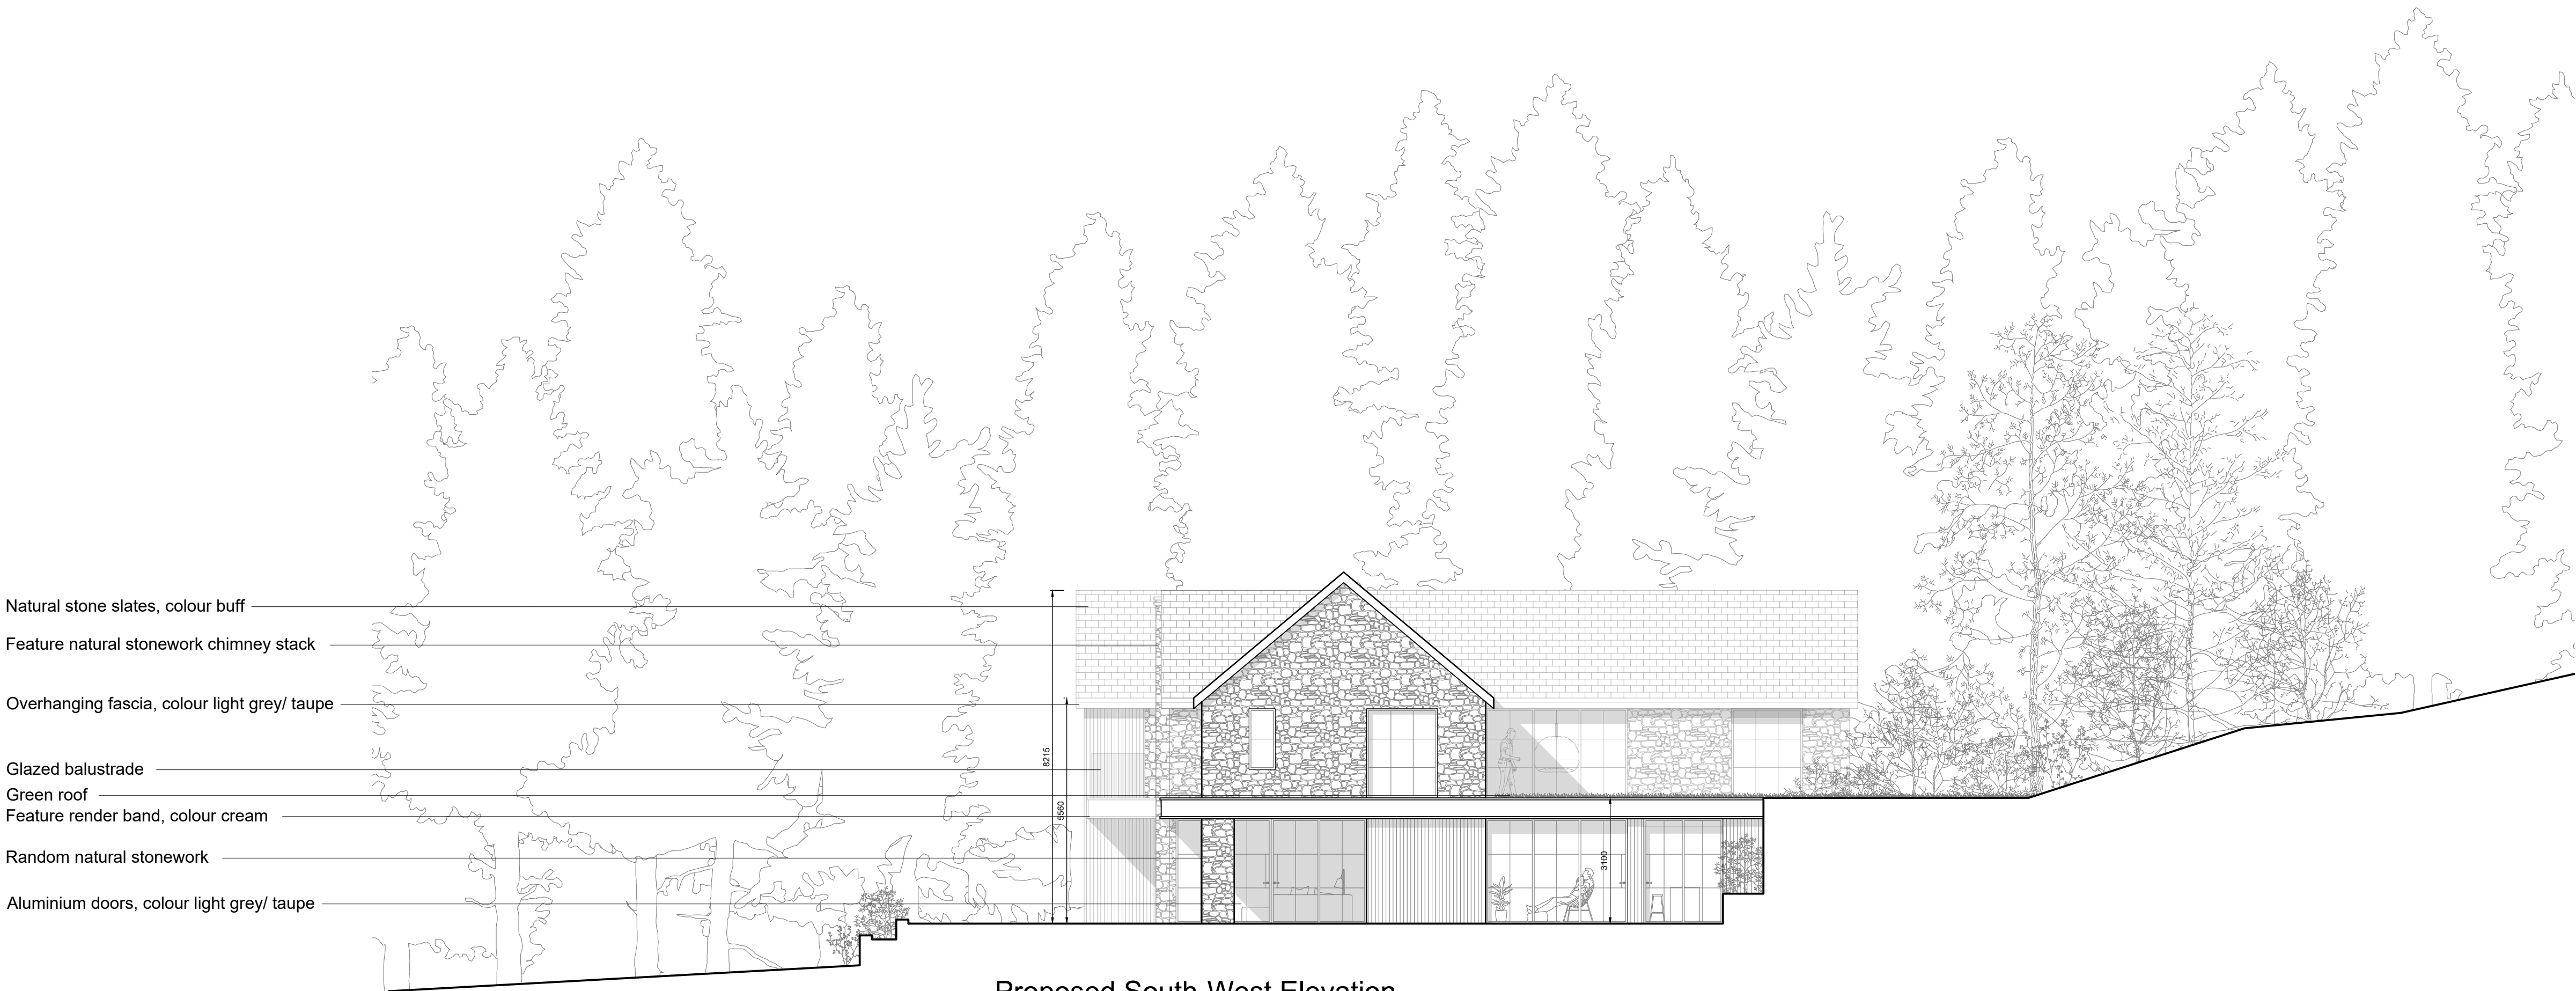

Proposed South-West Elevation
Scale 1:100

 

Notes
This drawing, together with the design it illustrates, is copyright, and may not be reproduced in any form, without the written consent of Zara Moon Architects.
Do not scale off this drawing except for determination of basic layout - only figured dimensions to be used. All dimensions to be checked on site.

F	Partly substructure WC and stairs included in 1000 mm.	11.05.2020
E	Revisions to address Planning Officer comments.	30.05.2020
D	Revisions to address Planning Officer comments.	25.05.2020
C	Revisions to address Planning Officer comments.	16.05.2020
B	Revisions to address Planning Officer comments.	05.05.2020
A	Revisions to address Planning Officer comments.	20.05.2020
Rev		Date