





Proposed North-West Elevation
Scale 1:100

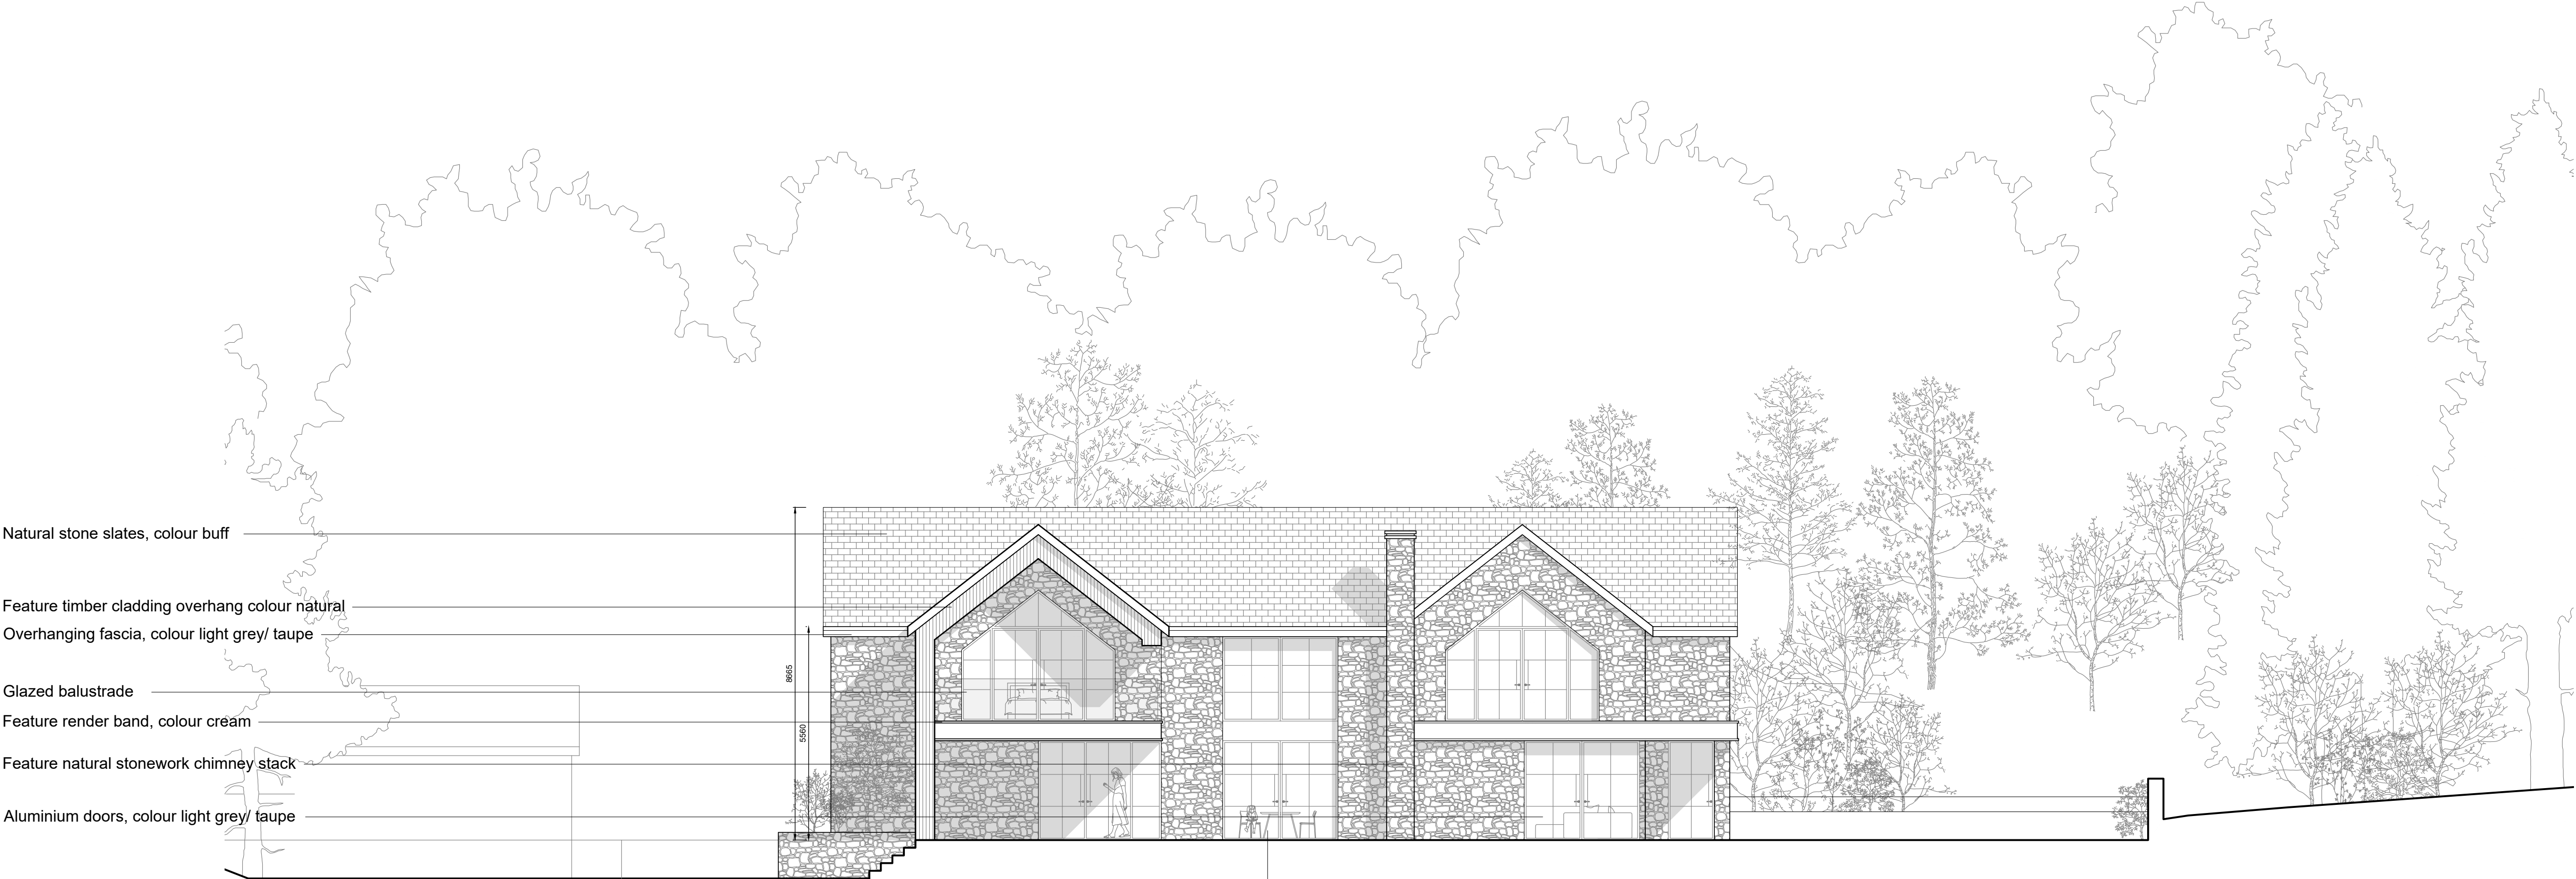

Proposed South-East Elevation
Scale 1:100

 

Notes

This drawing, together with the design it illustrates, is copyright, and may not be reproduced in any form, without the written consent of Zara Moon Architects.

Do not scale off this drawing except for determination of basic layout - only figured dimensions to be used. All dimensions to be checked on site.

E	Partly substructure WC and also include to green roof.	11.05.2026
D	Revisions to address Planning Officer comments	20.05.2026
C	Revisions to address Planning Officer comments	16.05.2026
B	Revisions to address Planning Officer comments	05.05.2026
A	Overall scale / spread / footprint / height / volume / glazing based on Planning Officer comments	20.05.2025
Rev		Date

ZM Zara Moon
ARCHITECTS

RIBA | Chartered Practice

Project Name	Stage
Rose Hill Farm	Planning Submission
219.25	
Proposed Elevations	Scale
11	1:100 @ A1
	Date
	January 2026
Rev E	Drawn
	RP