




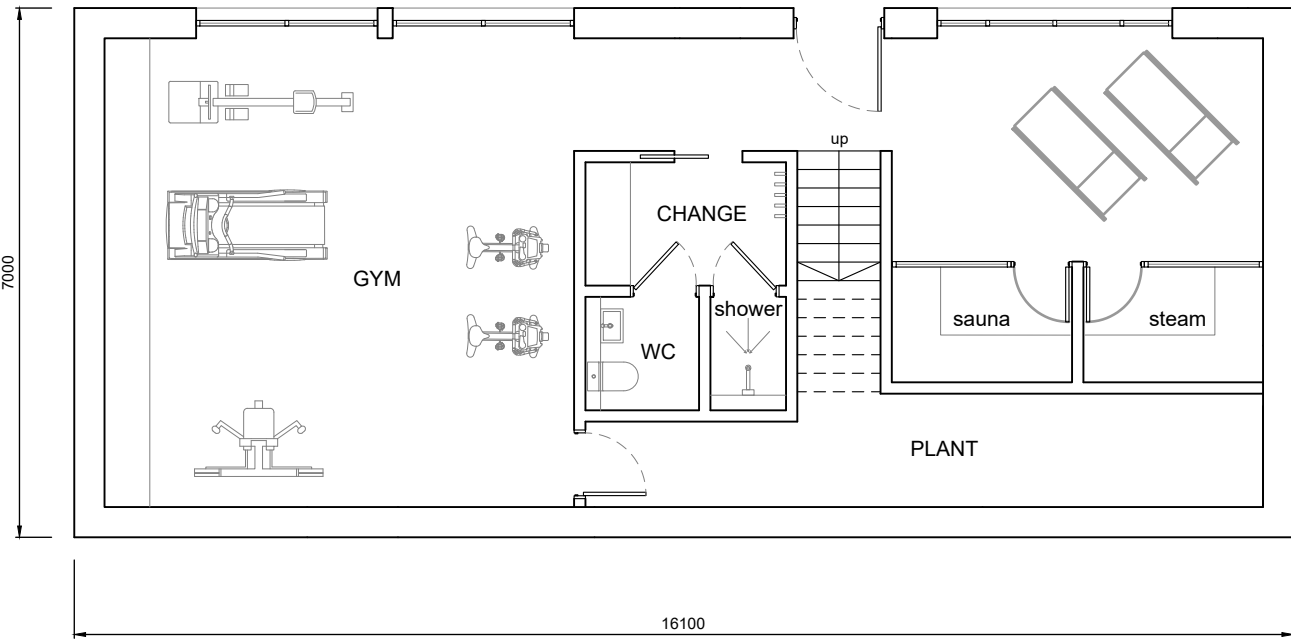


Proposed Outbuilding Floor Plan - Basement
Scale 1:100

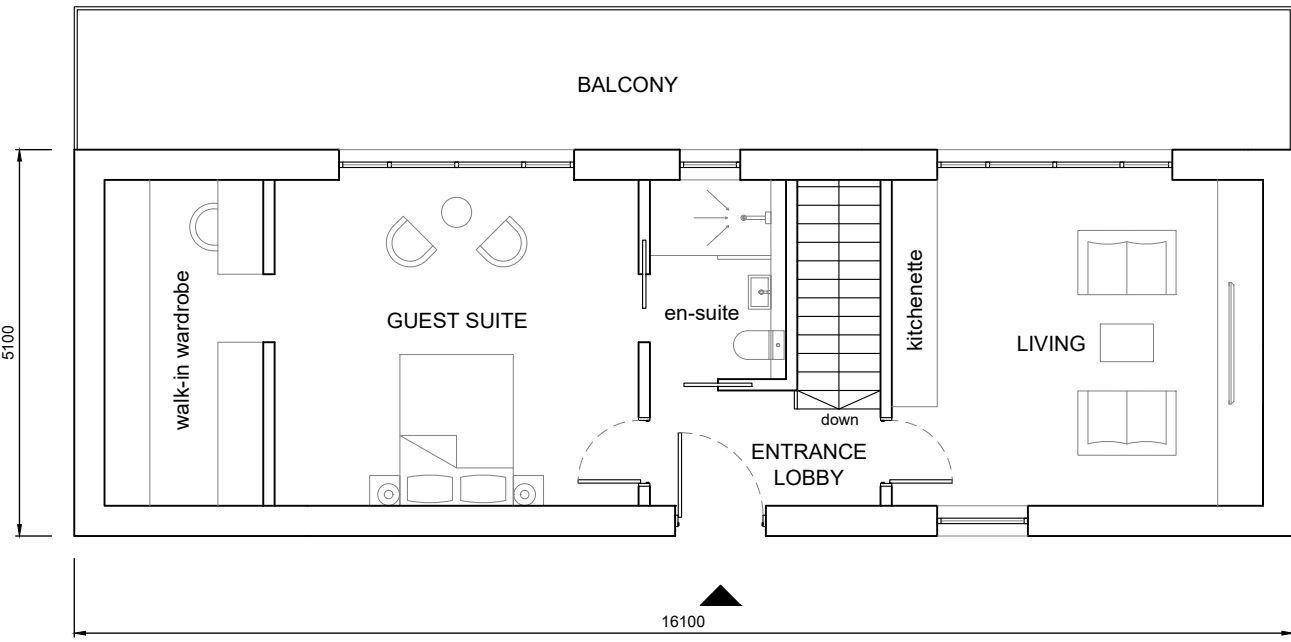

Proposed Outbuilding Floor Plan
Scale 1:100

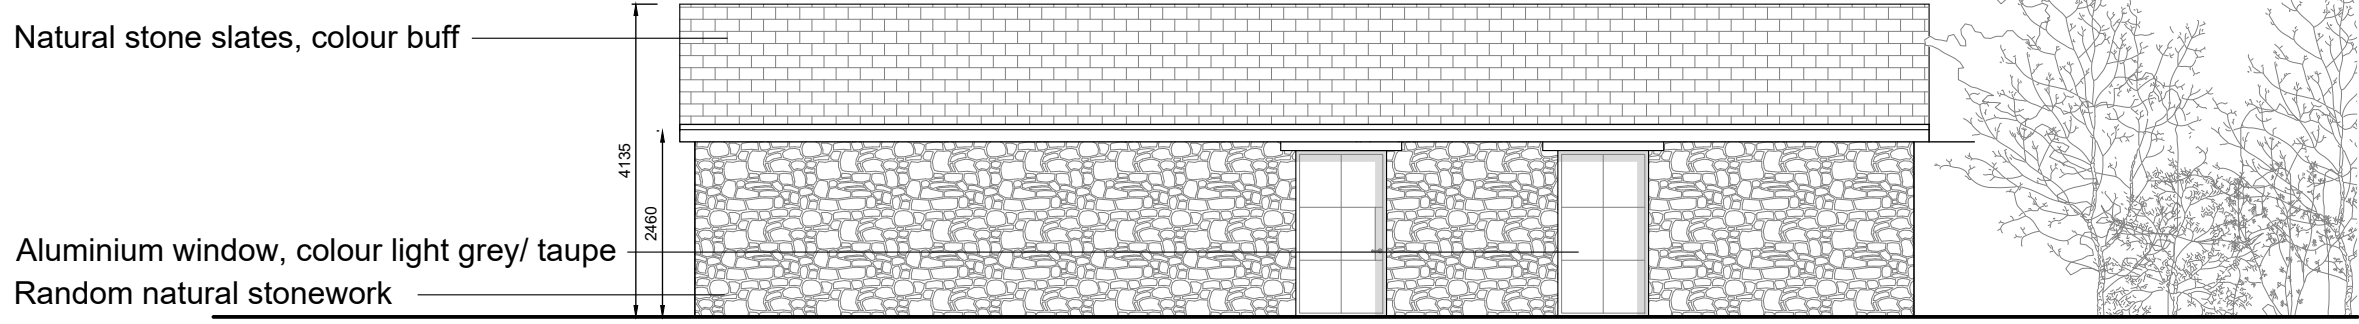


Proposed South-East Elevation
Scale 1:100

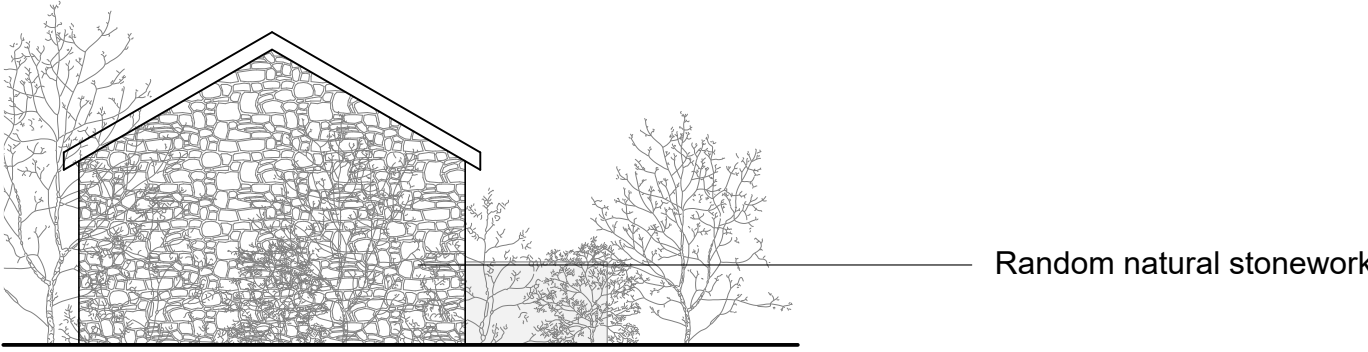


Proposed North-East Elevation
Scale 1:100



Proposed North-West Elevation
Scale 1:100

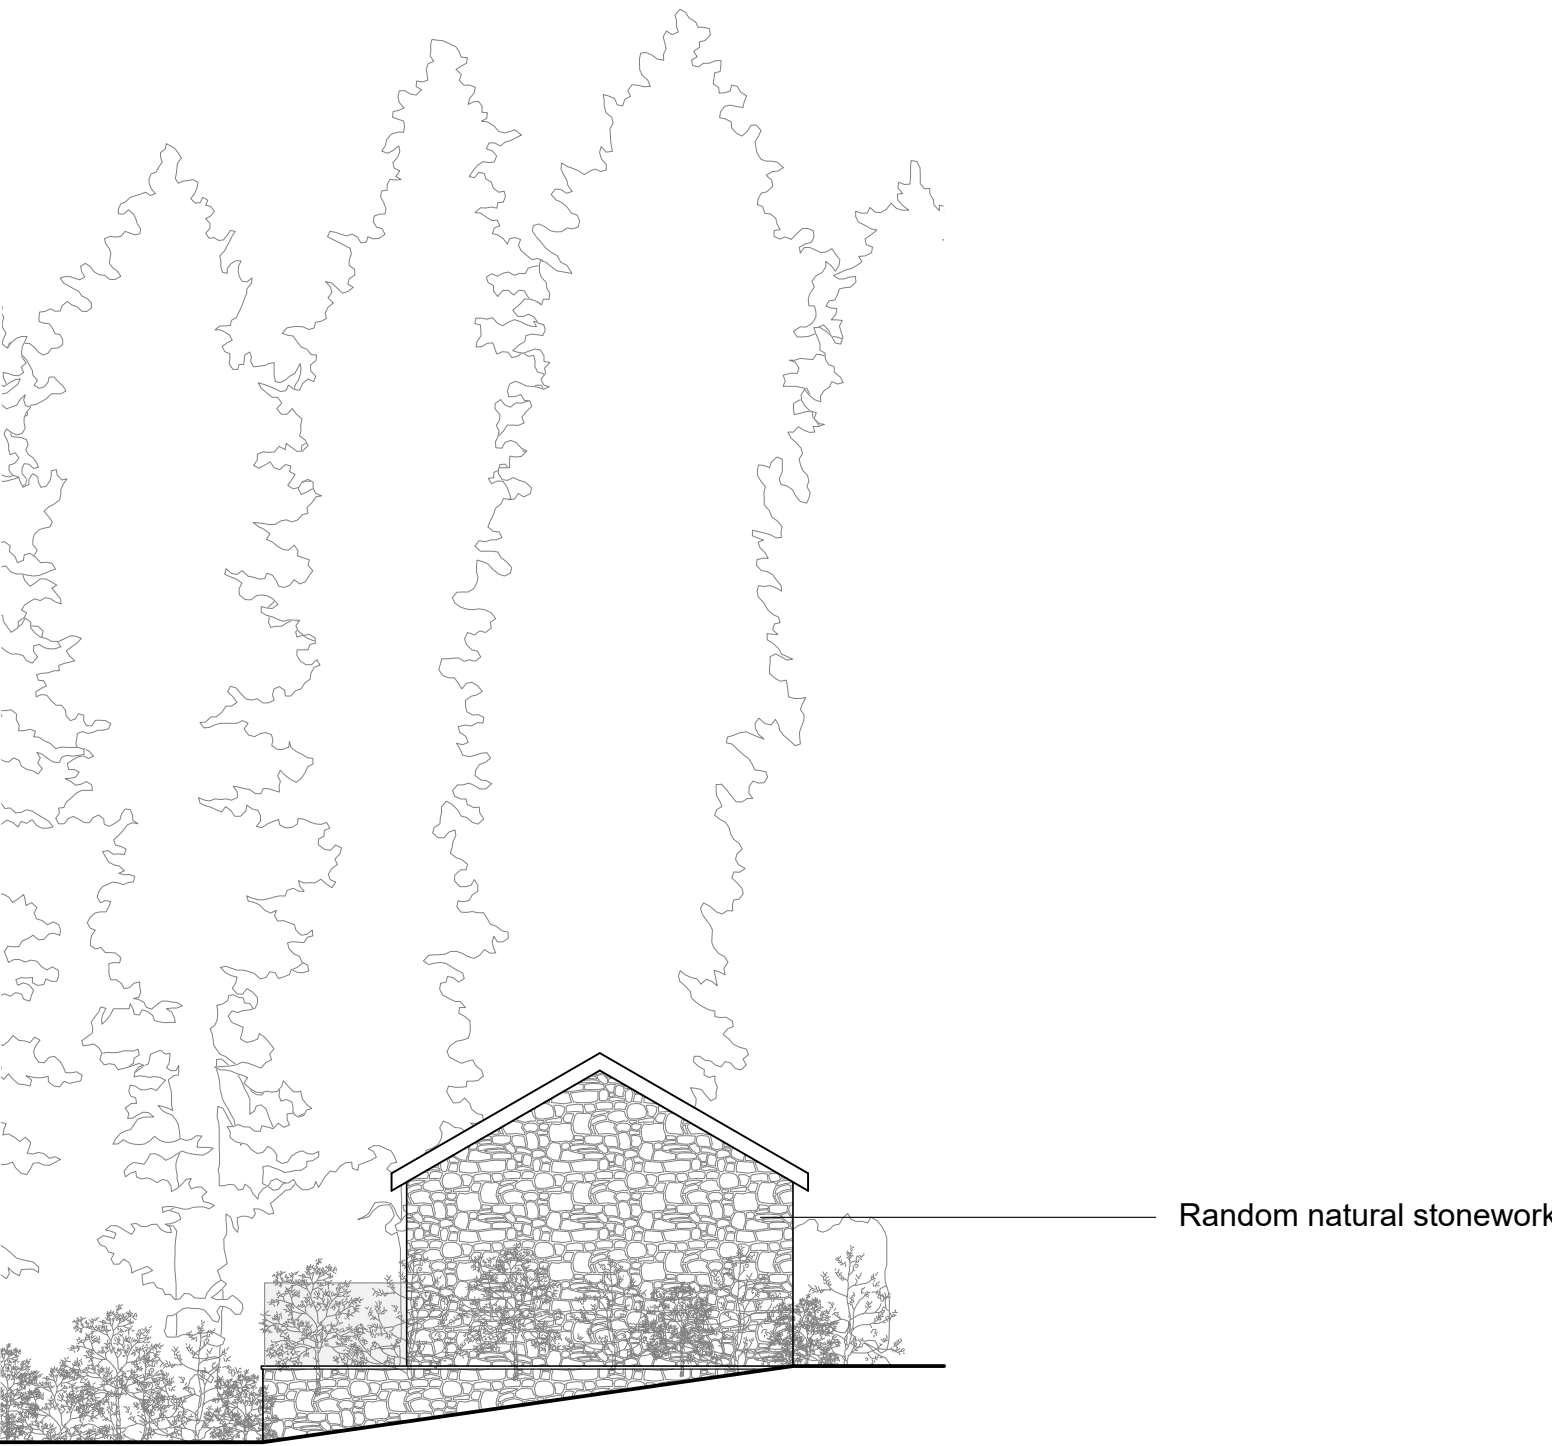

Proposed South-West Elevation
Scale 1:100

 

Notes
This drawing, together with the design it illustrates, is copyright, and may not be reproduced in any form, without the written consent of Zara Moon Architects.
Do not scale off this drawing except for determination of basic layout - only figured dimensions to be used. All dimensions to be checked on site.



Rev	Date	Desc
A	27.05.2024	Basement level with sunken design proposed under outbuilding. Various changes to windows / door positions to suit.
B	05.06.2024	Various amendments to reduce overall scale / spread / footprint / height / volume / glazing based on Planning Officer comments.
C	16.06.2024	Revisions to address Planning Officer comments.
D	20.06.2024	Revisions to address Planning Officer comments.
E	11.08.2024	Revisions to address Planning Officer comments.

ZM
Zara Moon
ARCHITECTS
RIBA | Chartered Practice

Project Name	Project No.	Stage
Rose Hill Farm	219.25	Planning Submission
Proposed Outbuilding	Scale	1:100 @ A1
12	Date	January 2026
Rev	E	Drawn
		RP