



Little Daub Hall
Parsonage Lane Chipping Preston PR32GJ
Mr George Hamlet


Existing Plans
DATE 12.11..2024

JOB NO. 3420
DRAWING NO. 020
REVISION
SCALE 1:100 @ A3


PGB
ARCHITECTURAL
SERVICES LTD

NOTES:


1: This drawing is for Planning Application purposes only

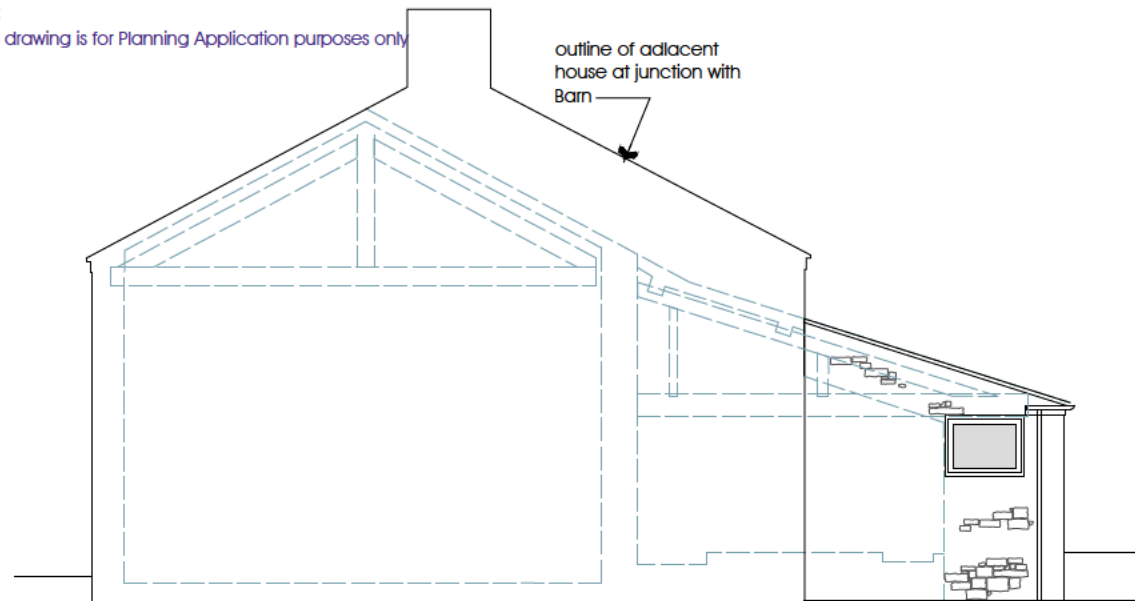

North East Elevation
scale 1:100

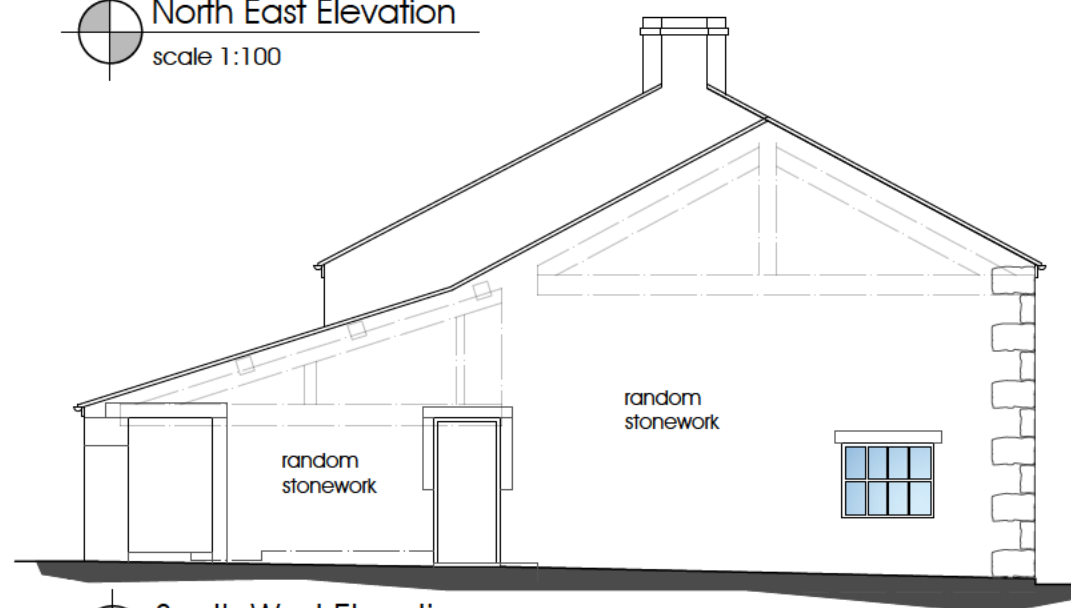

South West Elevation
scale 1:100

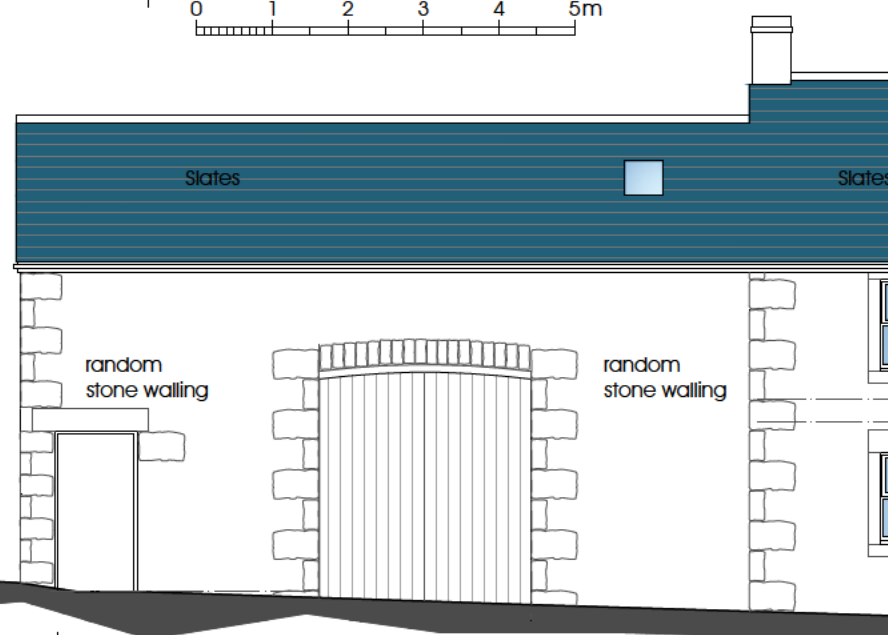

South East Elevation
scale 1:100




North West Elevation
scale 1:100

Little Daub Hall

Parsonage Lane Chipping Preston PR32GJ

Mr George Hamlet

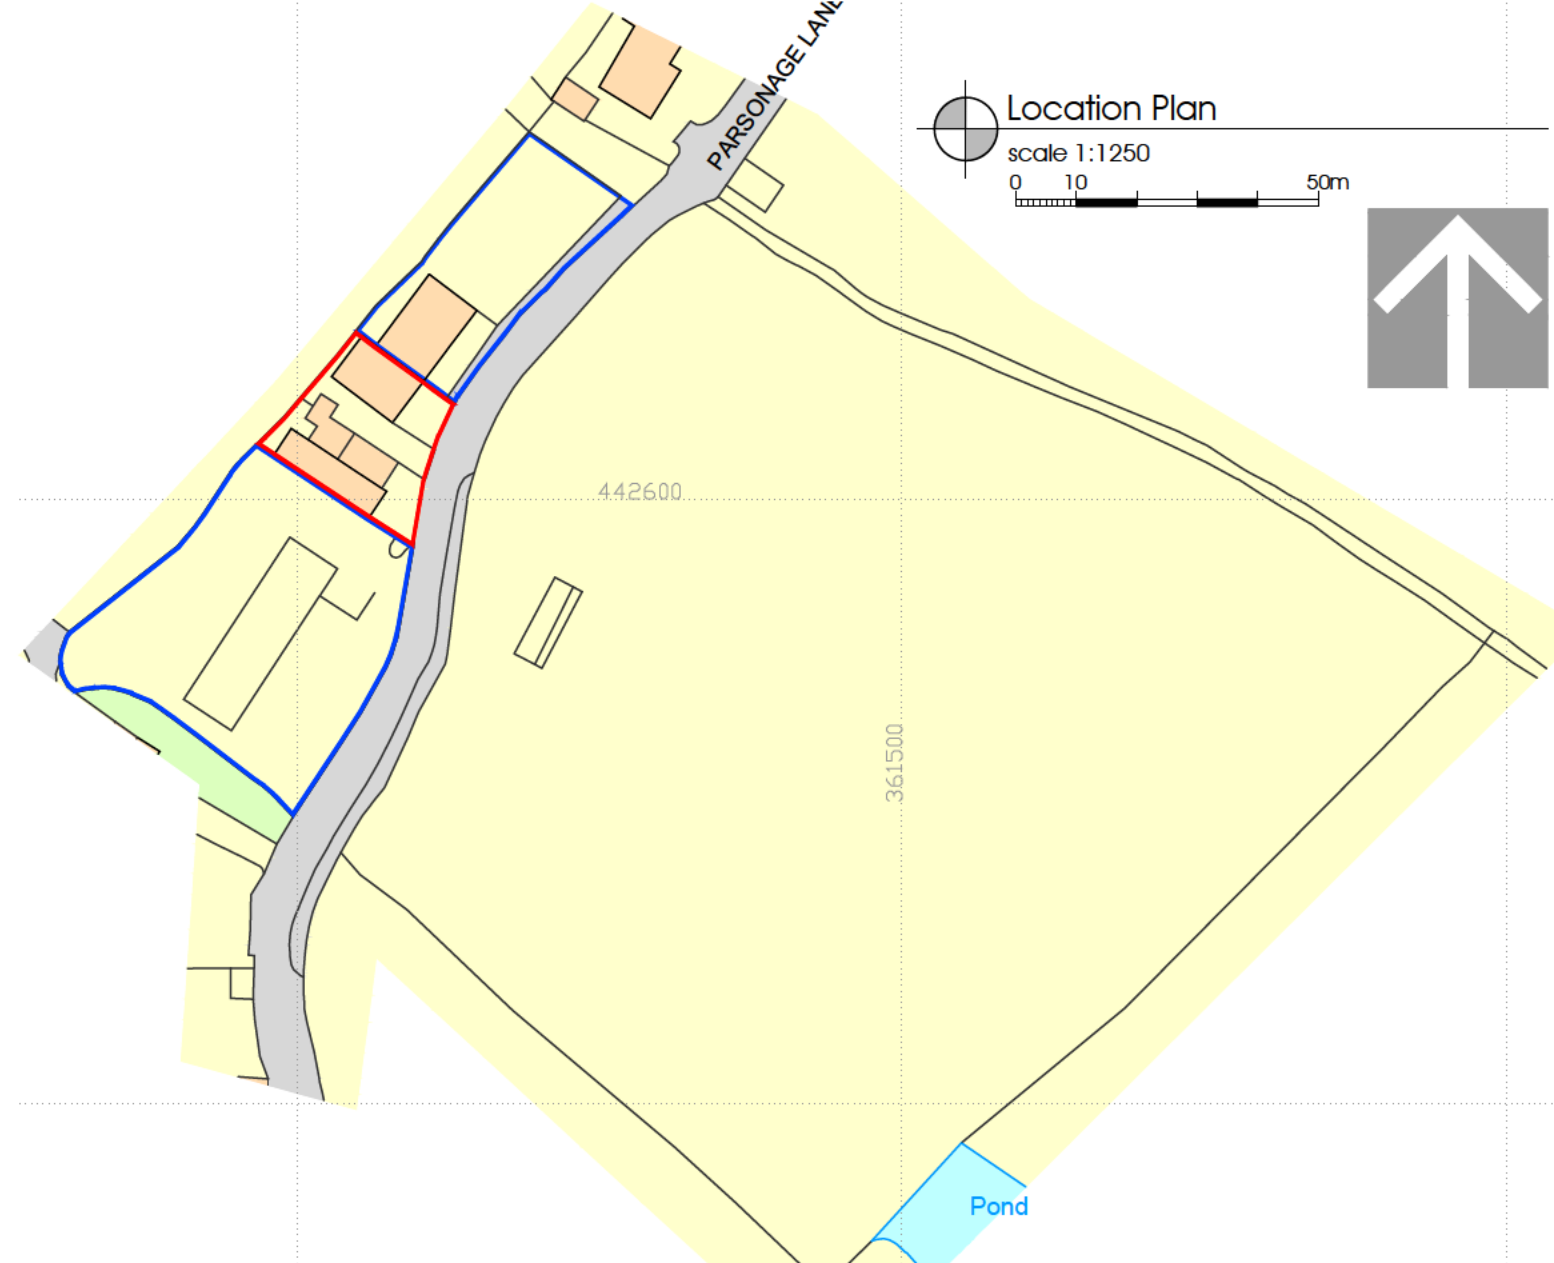

Location Plan

scale 1:1250

0 10 50m



Existing Elevations
Location Plan

JOB NO. 3420

DRAWING NO. 021

REVISION


SCALE 1:100, 1250 @ A3

PGB
ARCHITECTURAL
SERVICES

NOTES:
1: This drawing is for Planning Application purposes only





NOTES:
1: This drawing is for Planning Application purposes only

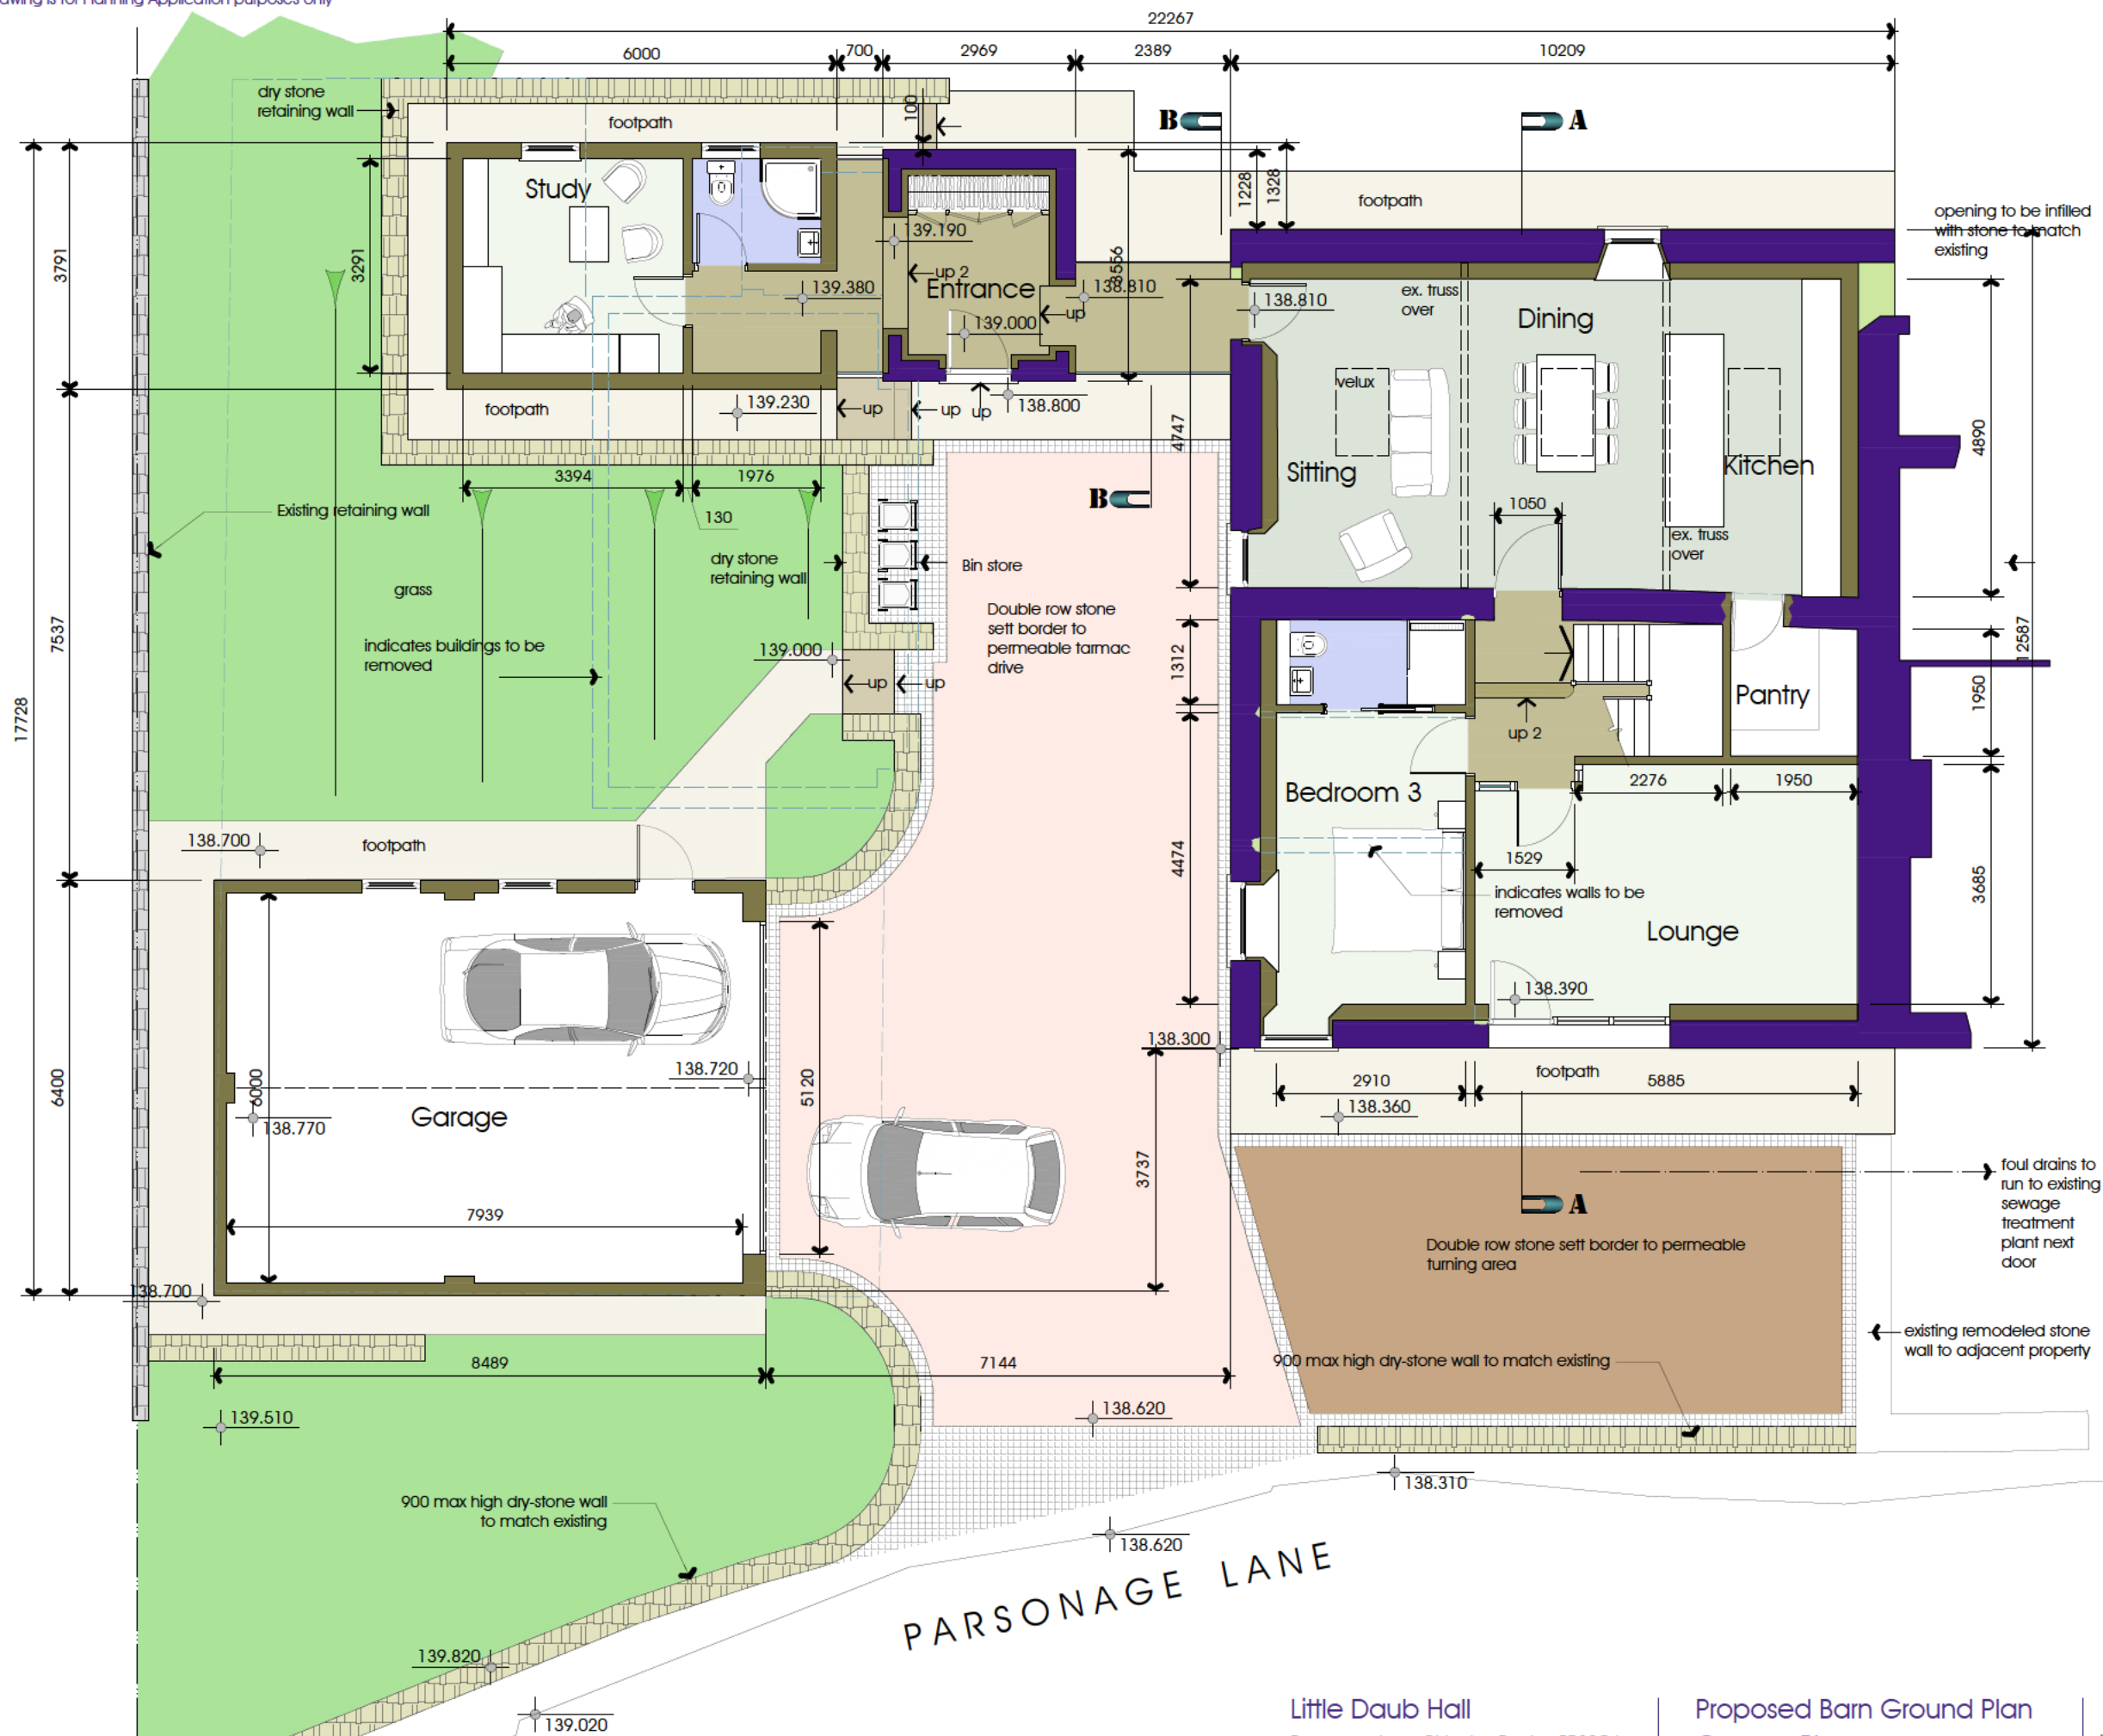


NOTES:


1: This drawing is for Planning Application purposes only

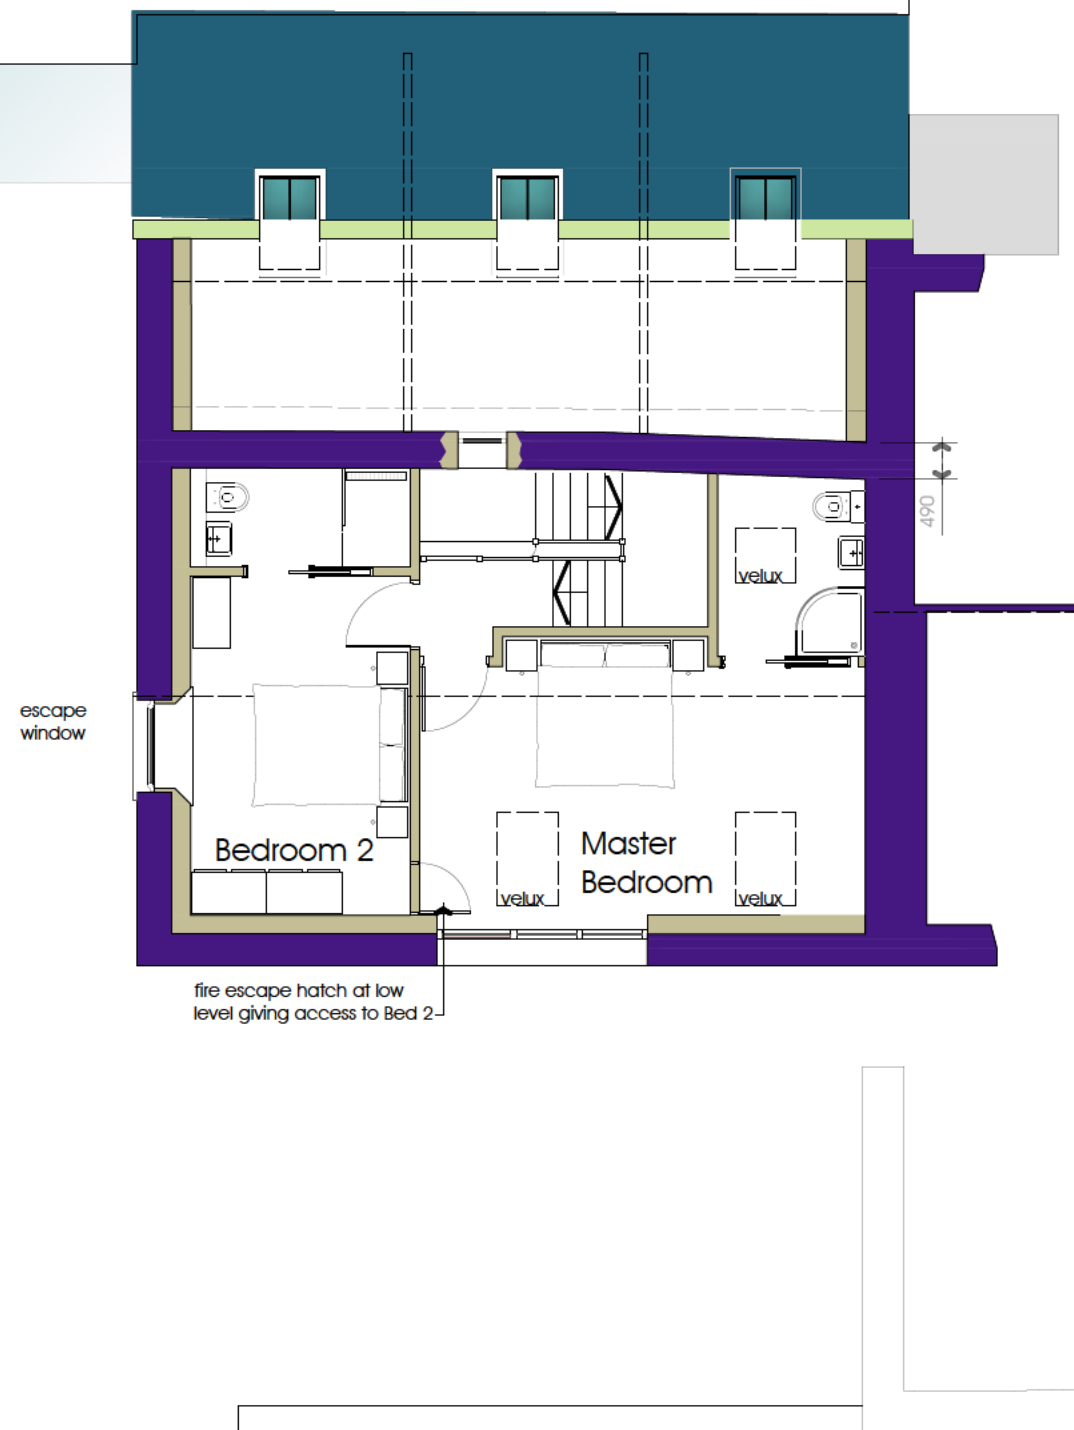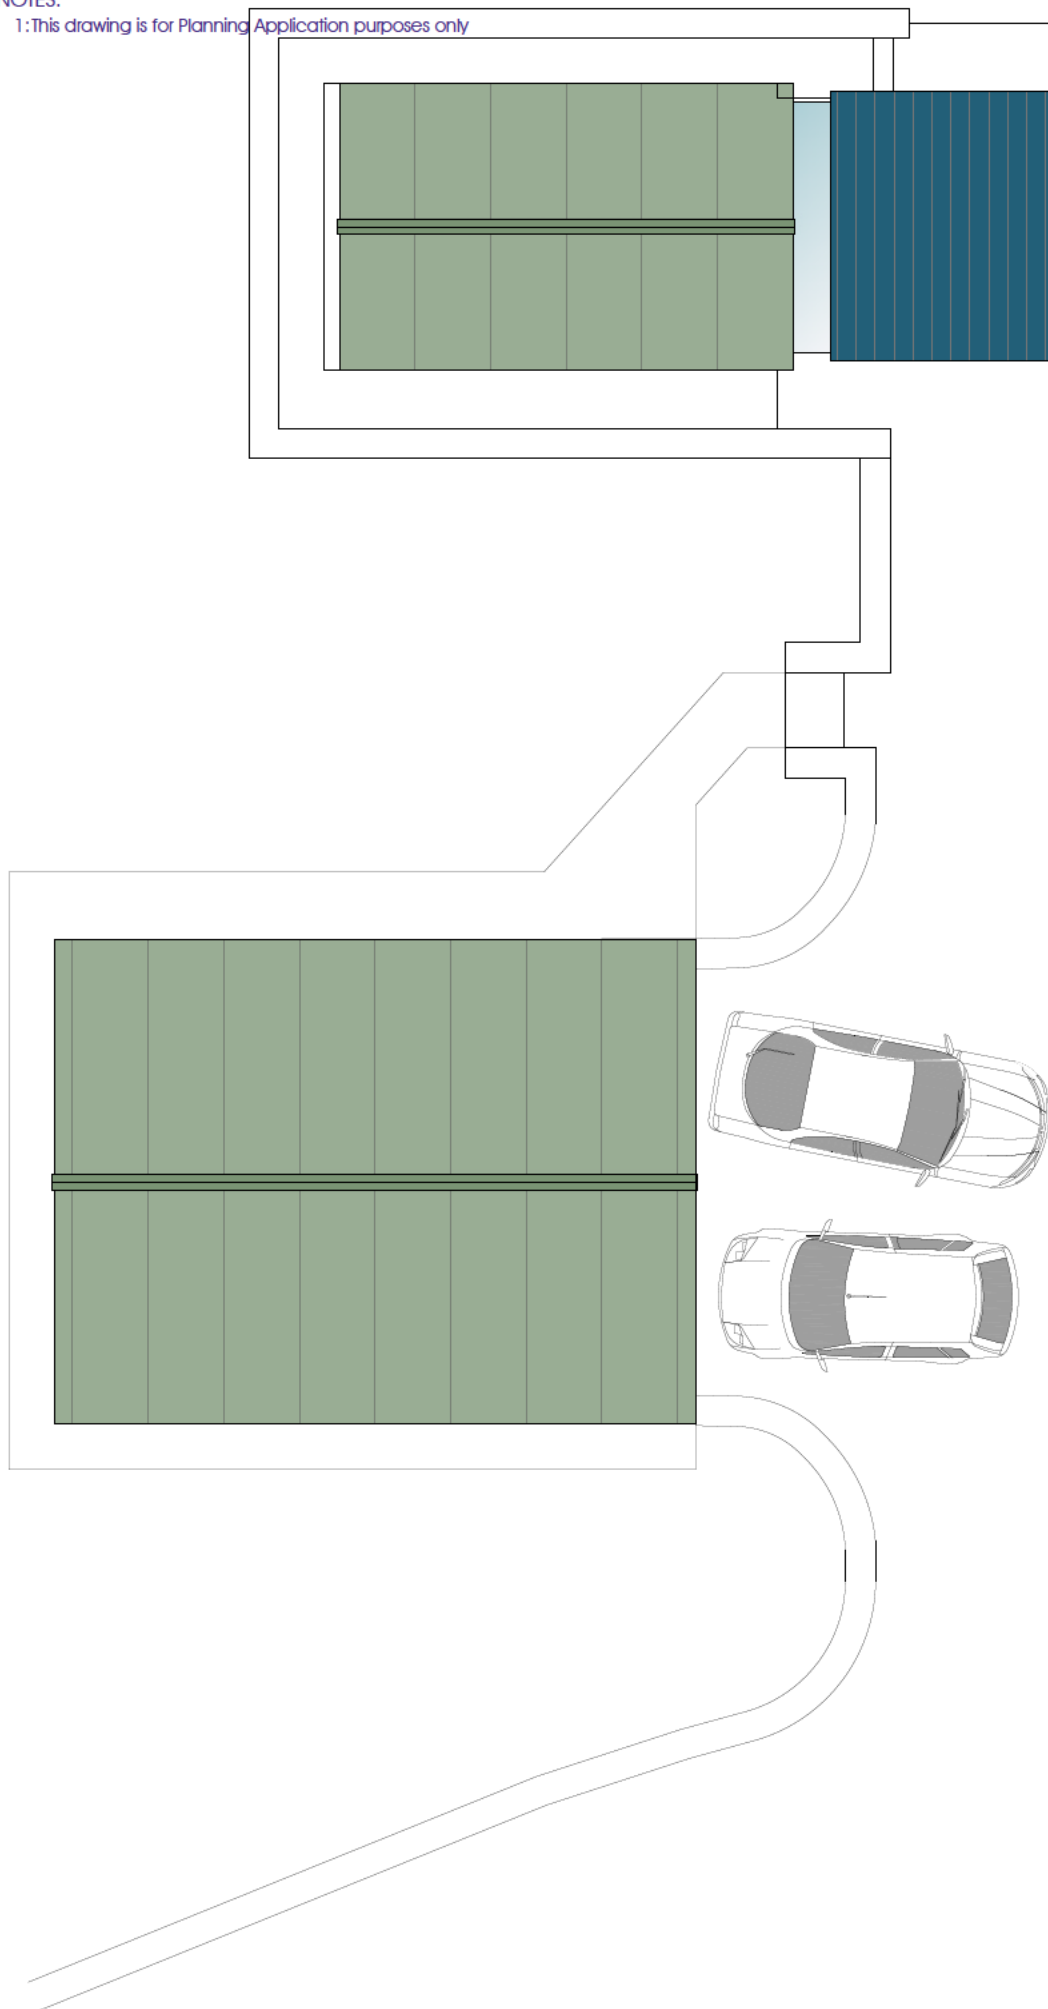

First Floor Plan

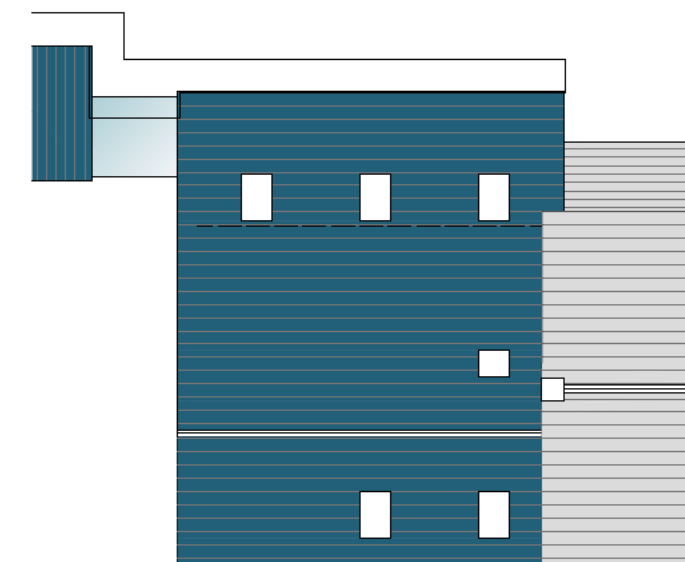

Roof windows to master bedroom for ventilation

 

Roof Plan


Little Daub Hall
Parsonage Lane Chipping Preston PR32GJ
Mr George Hamlet

Proposed Barn First Floor Plan
Barn Roof Plan

DATE 19.01.2026


JOB NO. 3420
DRAWING NO. 024
REVISION
SCALE 1:100, 200 @ A3

PGB
ARCHITECTURAL
SERVICES LTD

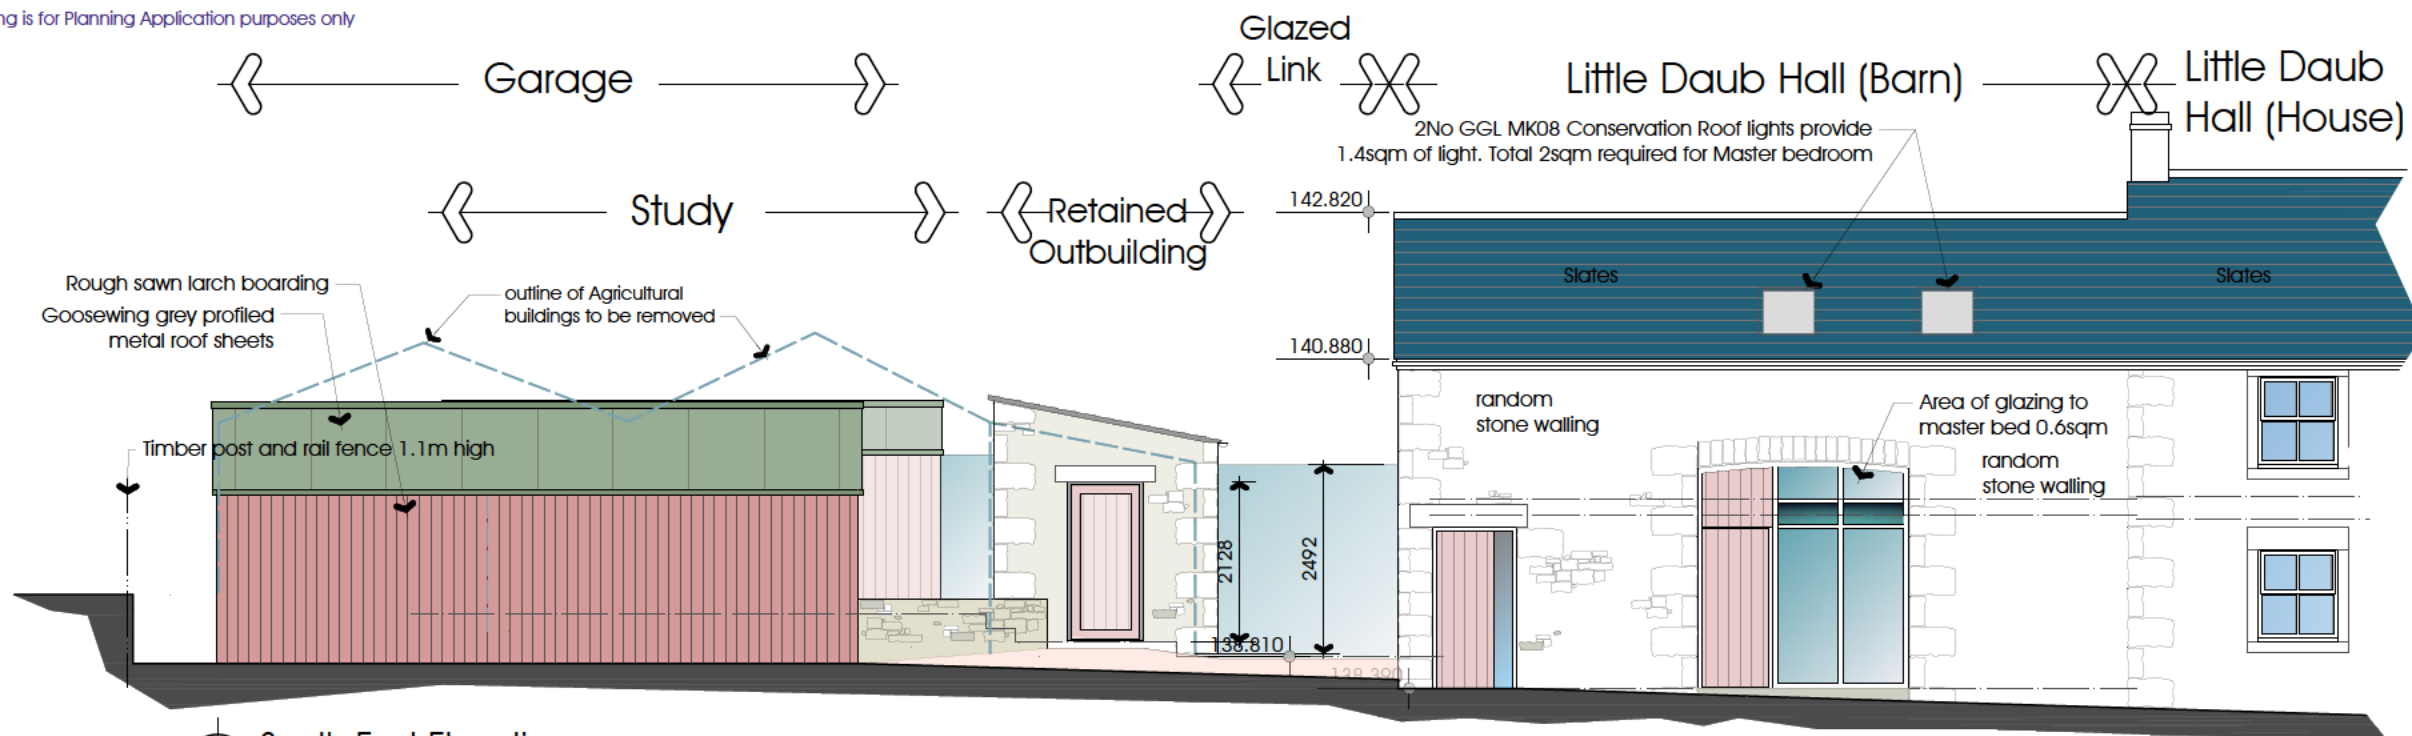

South East Elevation

scale 1:100

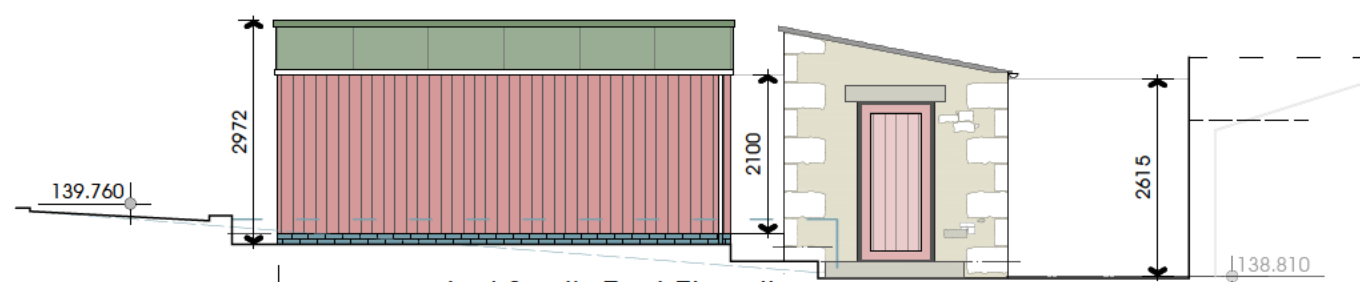



concealed South East Elevation

scale 1:100



Section B . . B

scale 1:100

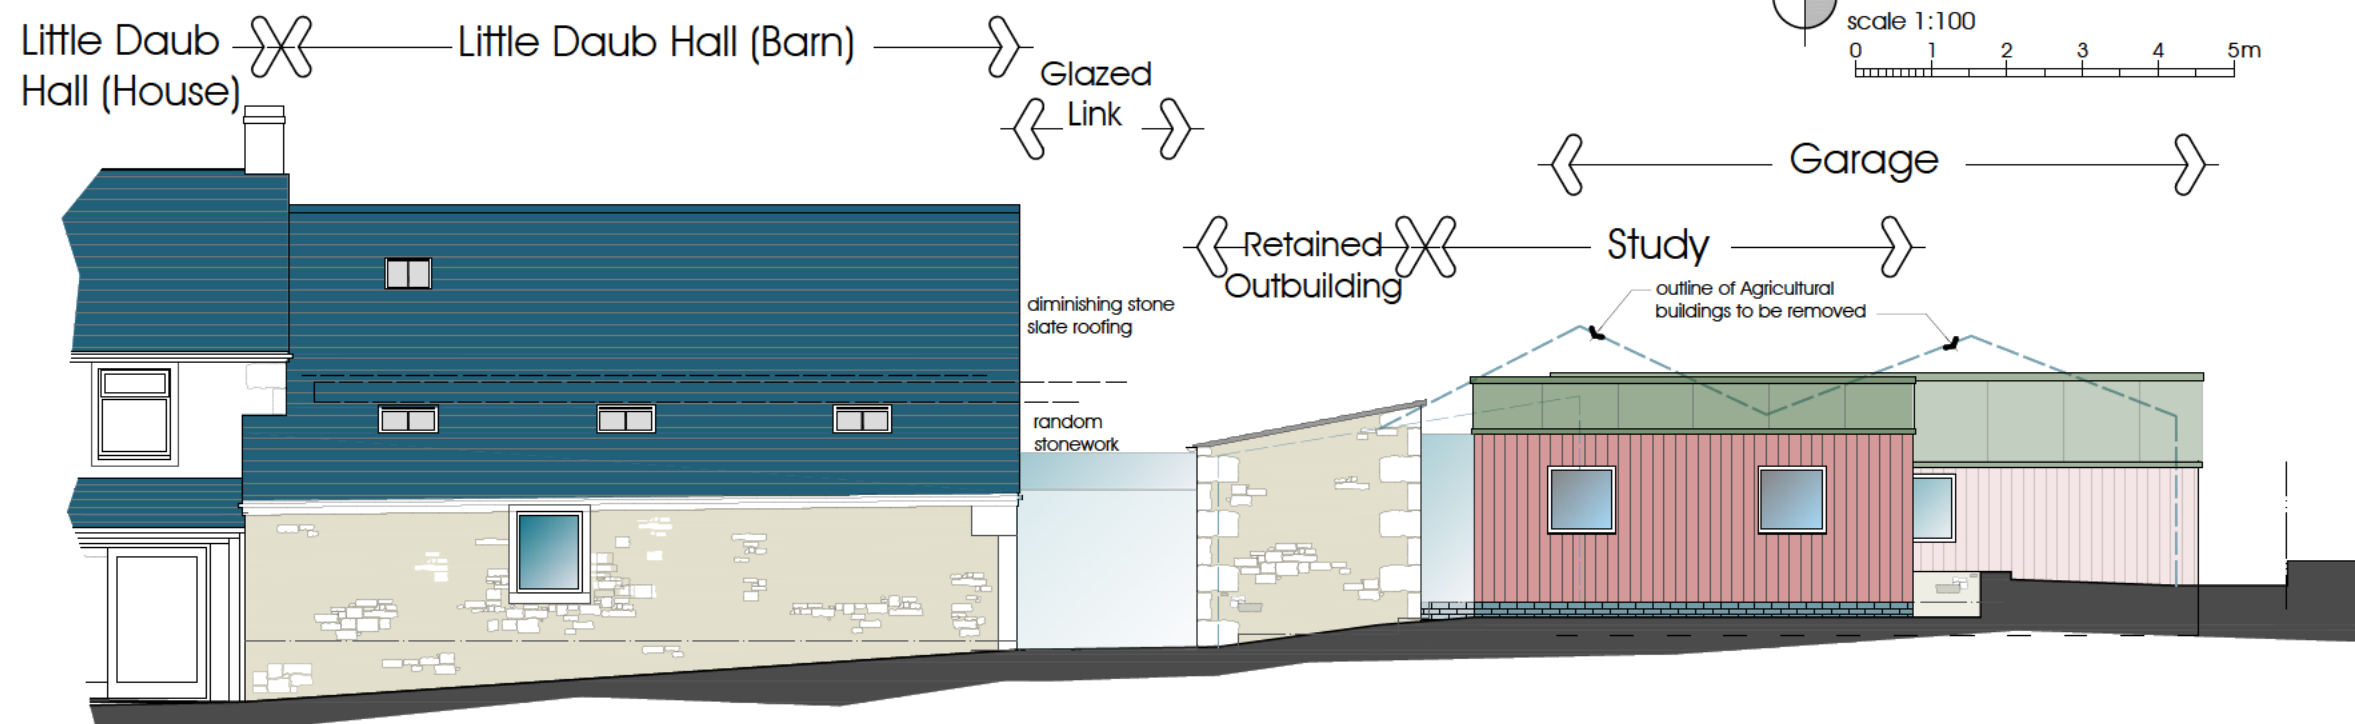 

North West Elevation

scale 1:100

Little Daub Hall

Parsonage Lane Chipping Preston PR32GJ

Mr George Hamlet

Proposed Barn Elevations

DATE 19.01.2026


JOB NO. 3420

DRAWING NO. 025


REVISION

SCALE 1:100 @ A3


NOTES:
1: This drawing is for Planning Application purposes only

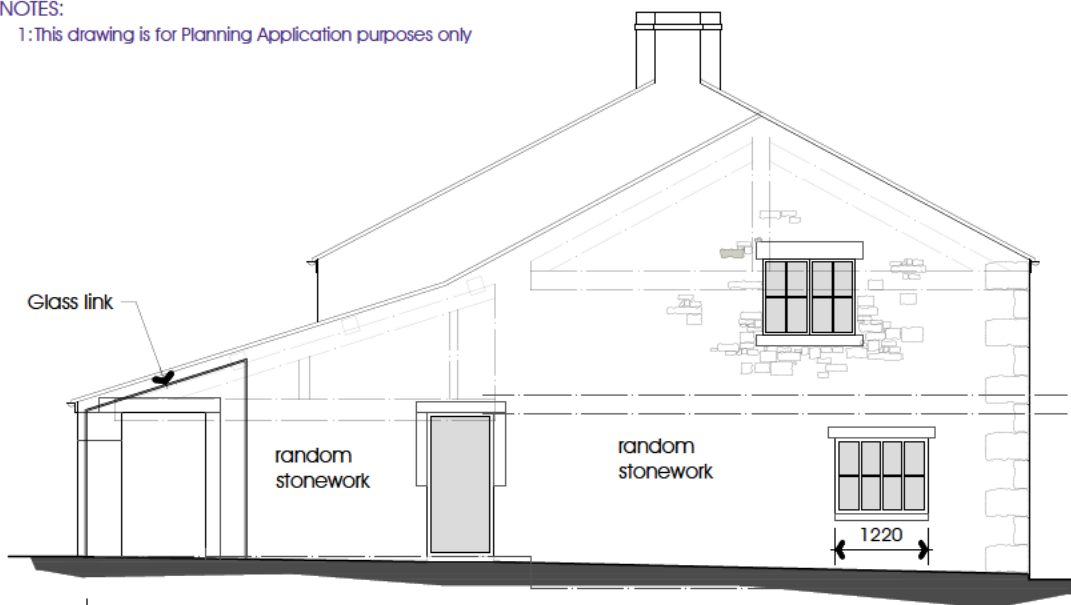


South West Elevation
scale 1:100
0 1 2 3 4 5m

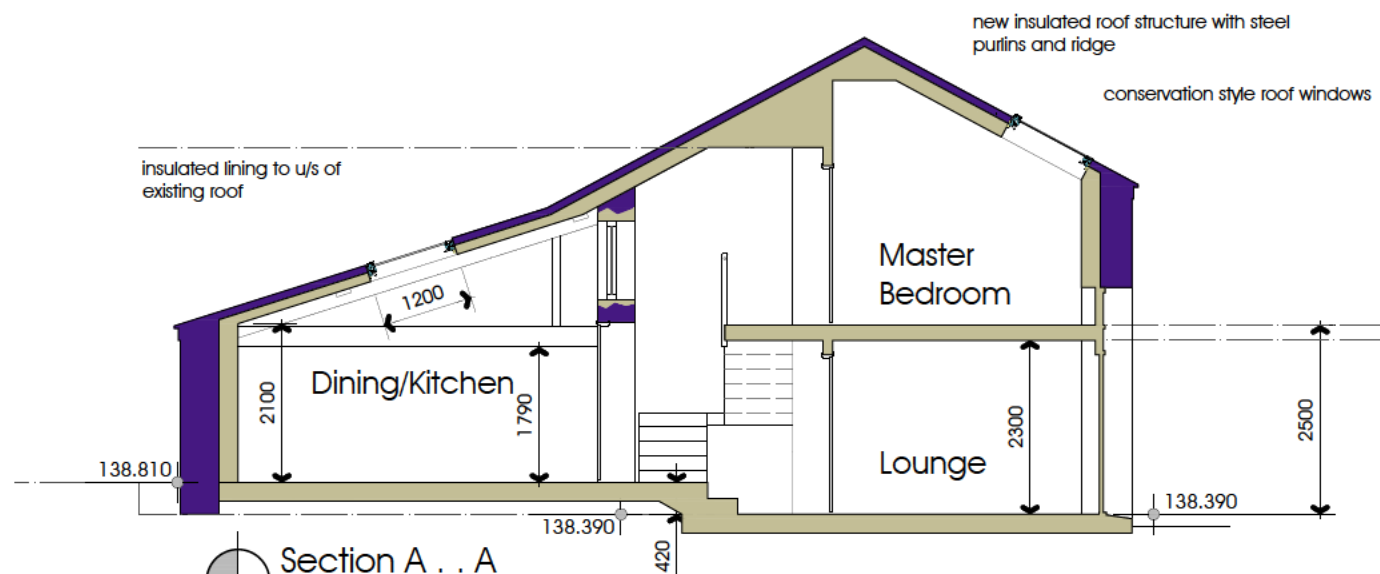


Section A..A
scale 1:100
0 1 2 3 4 5m

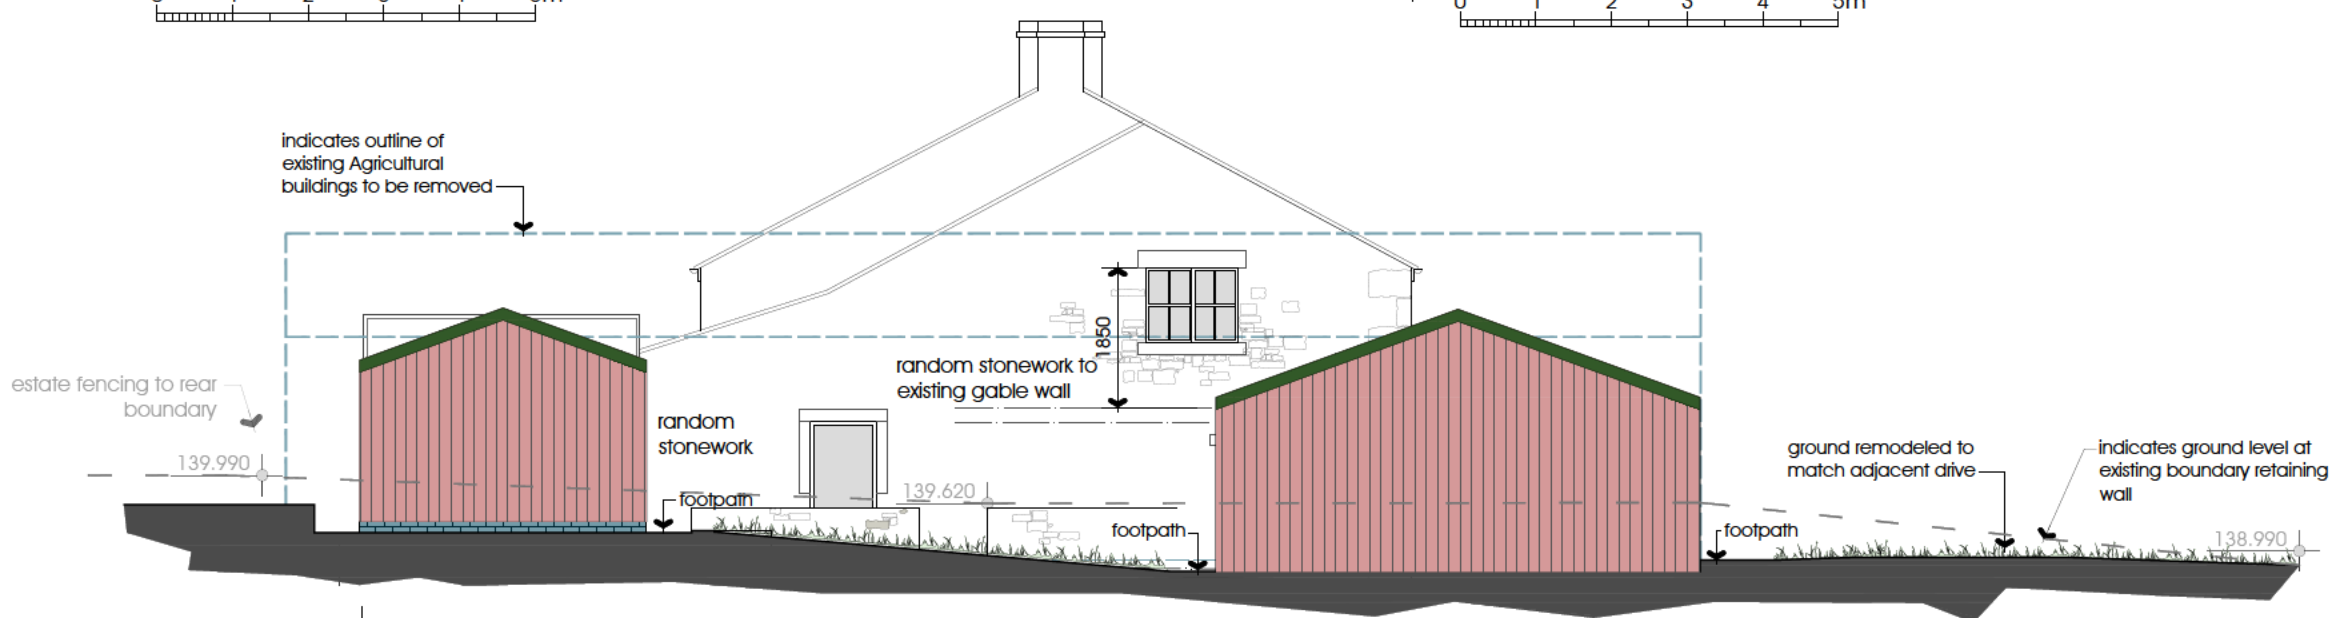


South West Elevation
scale 1:100

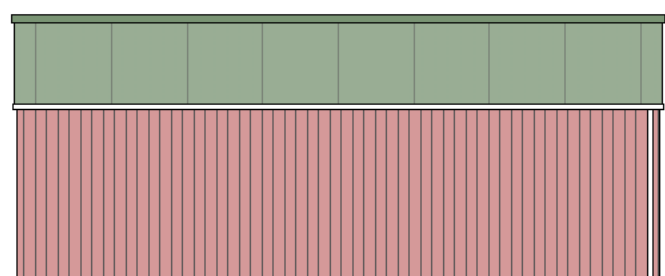

South East Elevation
scale 1:100

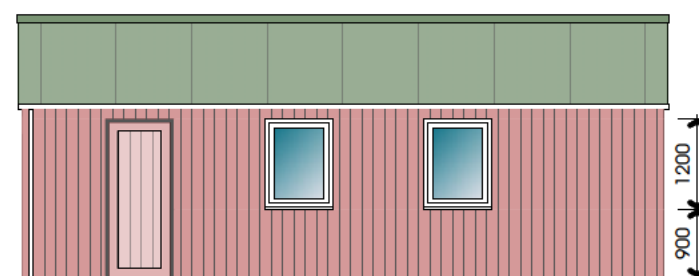

North West Elevation
scale 1:100
0 1 2 3 4 5m

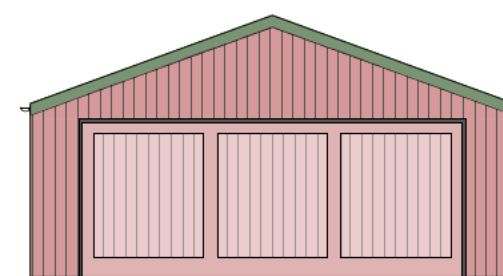

North East Elevation
scale 1:100


Little Daub Hall
Parsonage Lane Chipping Preston PR32GJ
Mr George Hamlet

Proposed Barn Elevations
Proposed Garage Elevations
Typical Section
DATE 19.01.2026

JOB NO. 3420
DRAWING NO. 026
REVISION
SCALE 1:100 @ A3

PGB
ARCHITECTURAL
SERVICES LTD

1: This drawing is for Planning Application purposes only

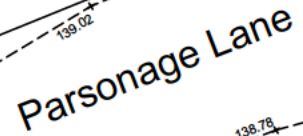

PGB Architectural Services LTD Lily Cottage, 12 Glen Avenue, Knowle Green, Preston PR3 2ZQ
 01254 820092 info@pgb-arch.com pgb-arch.com