




North Elevation

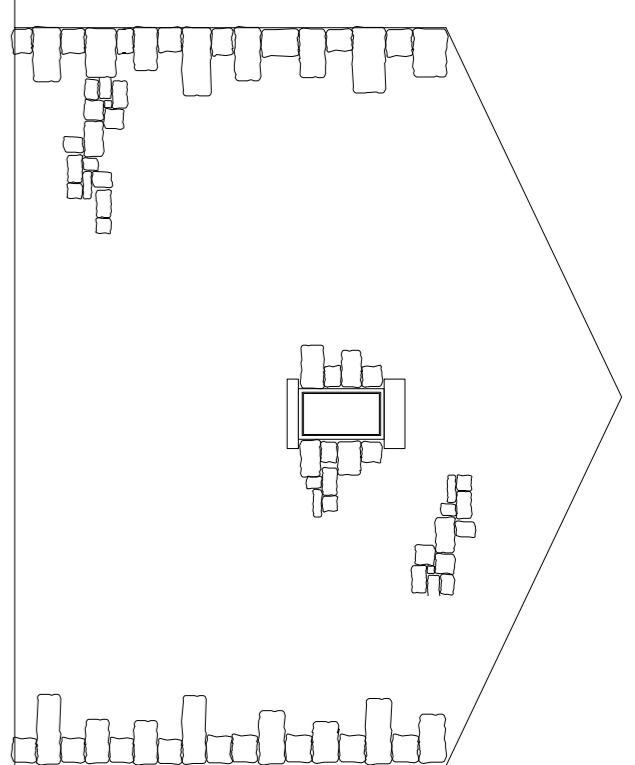


West Elevation

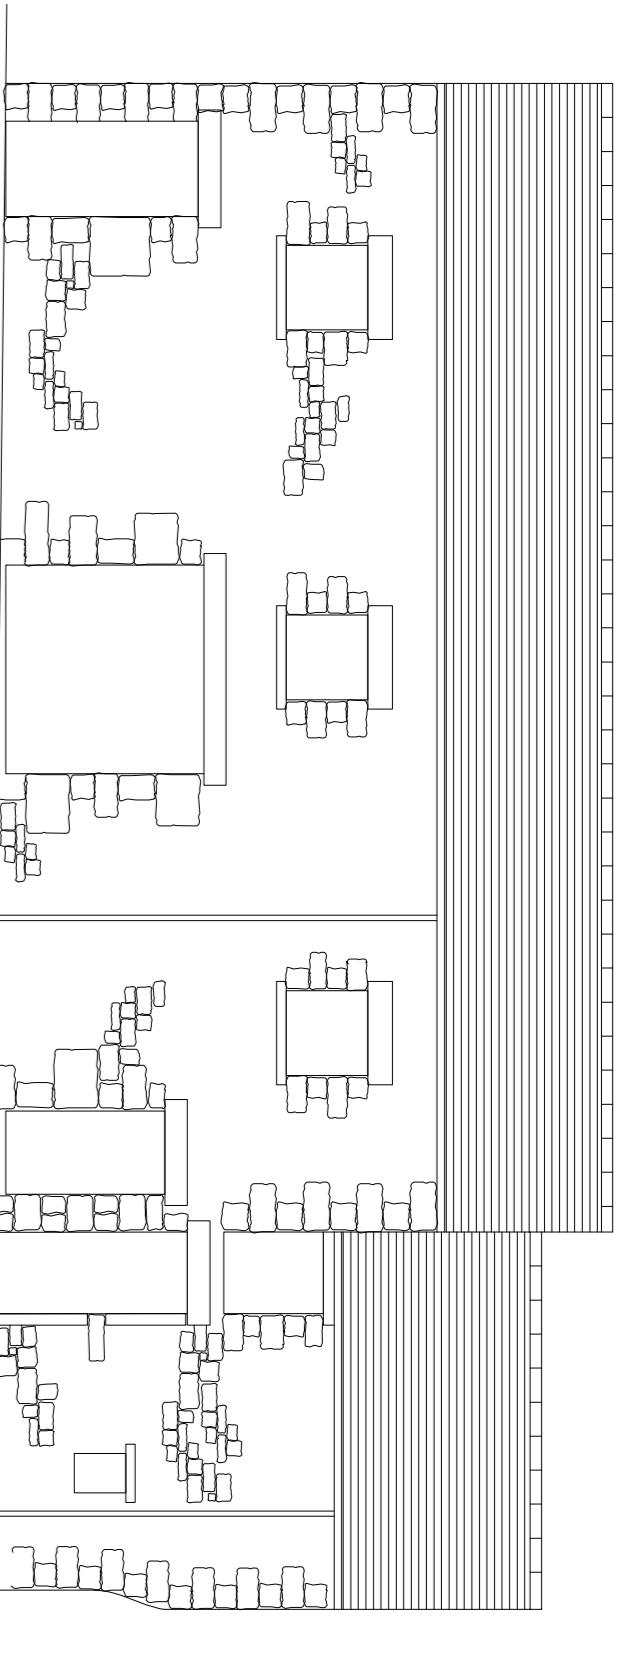


South Elevation

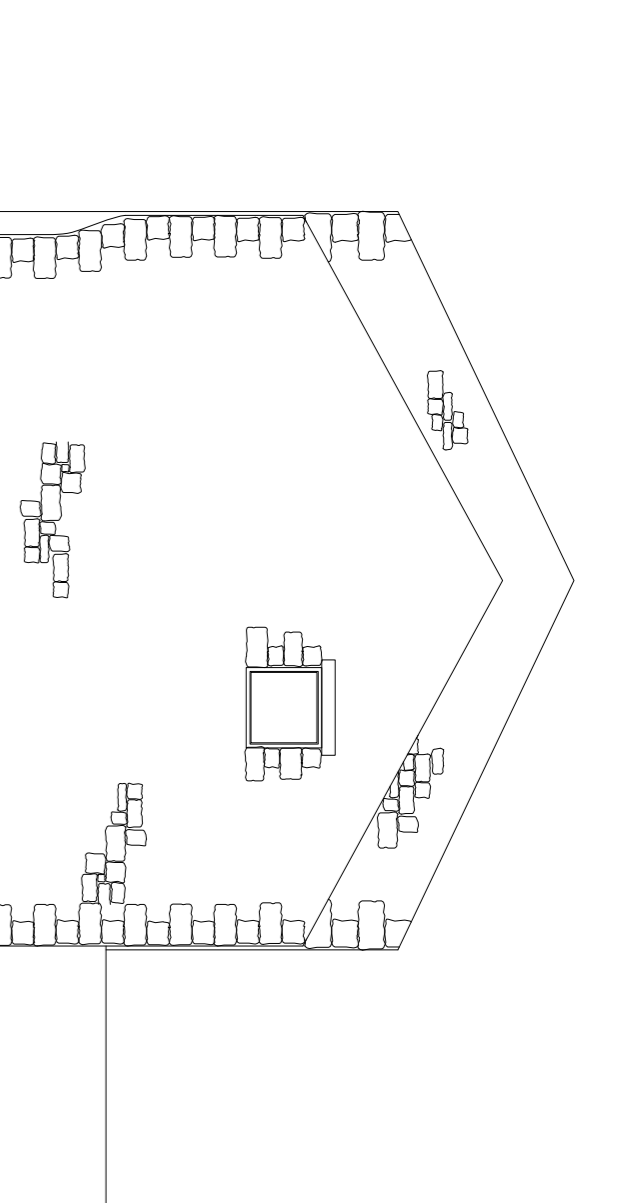

East Elevation

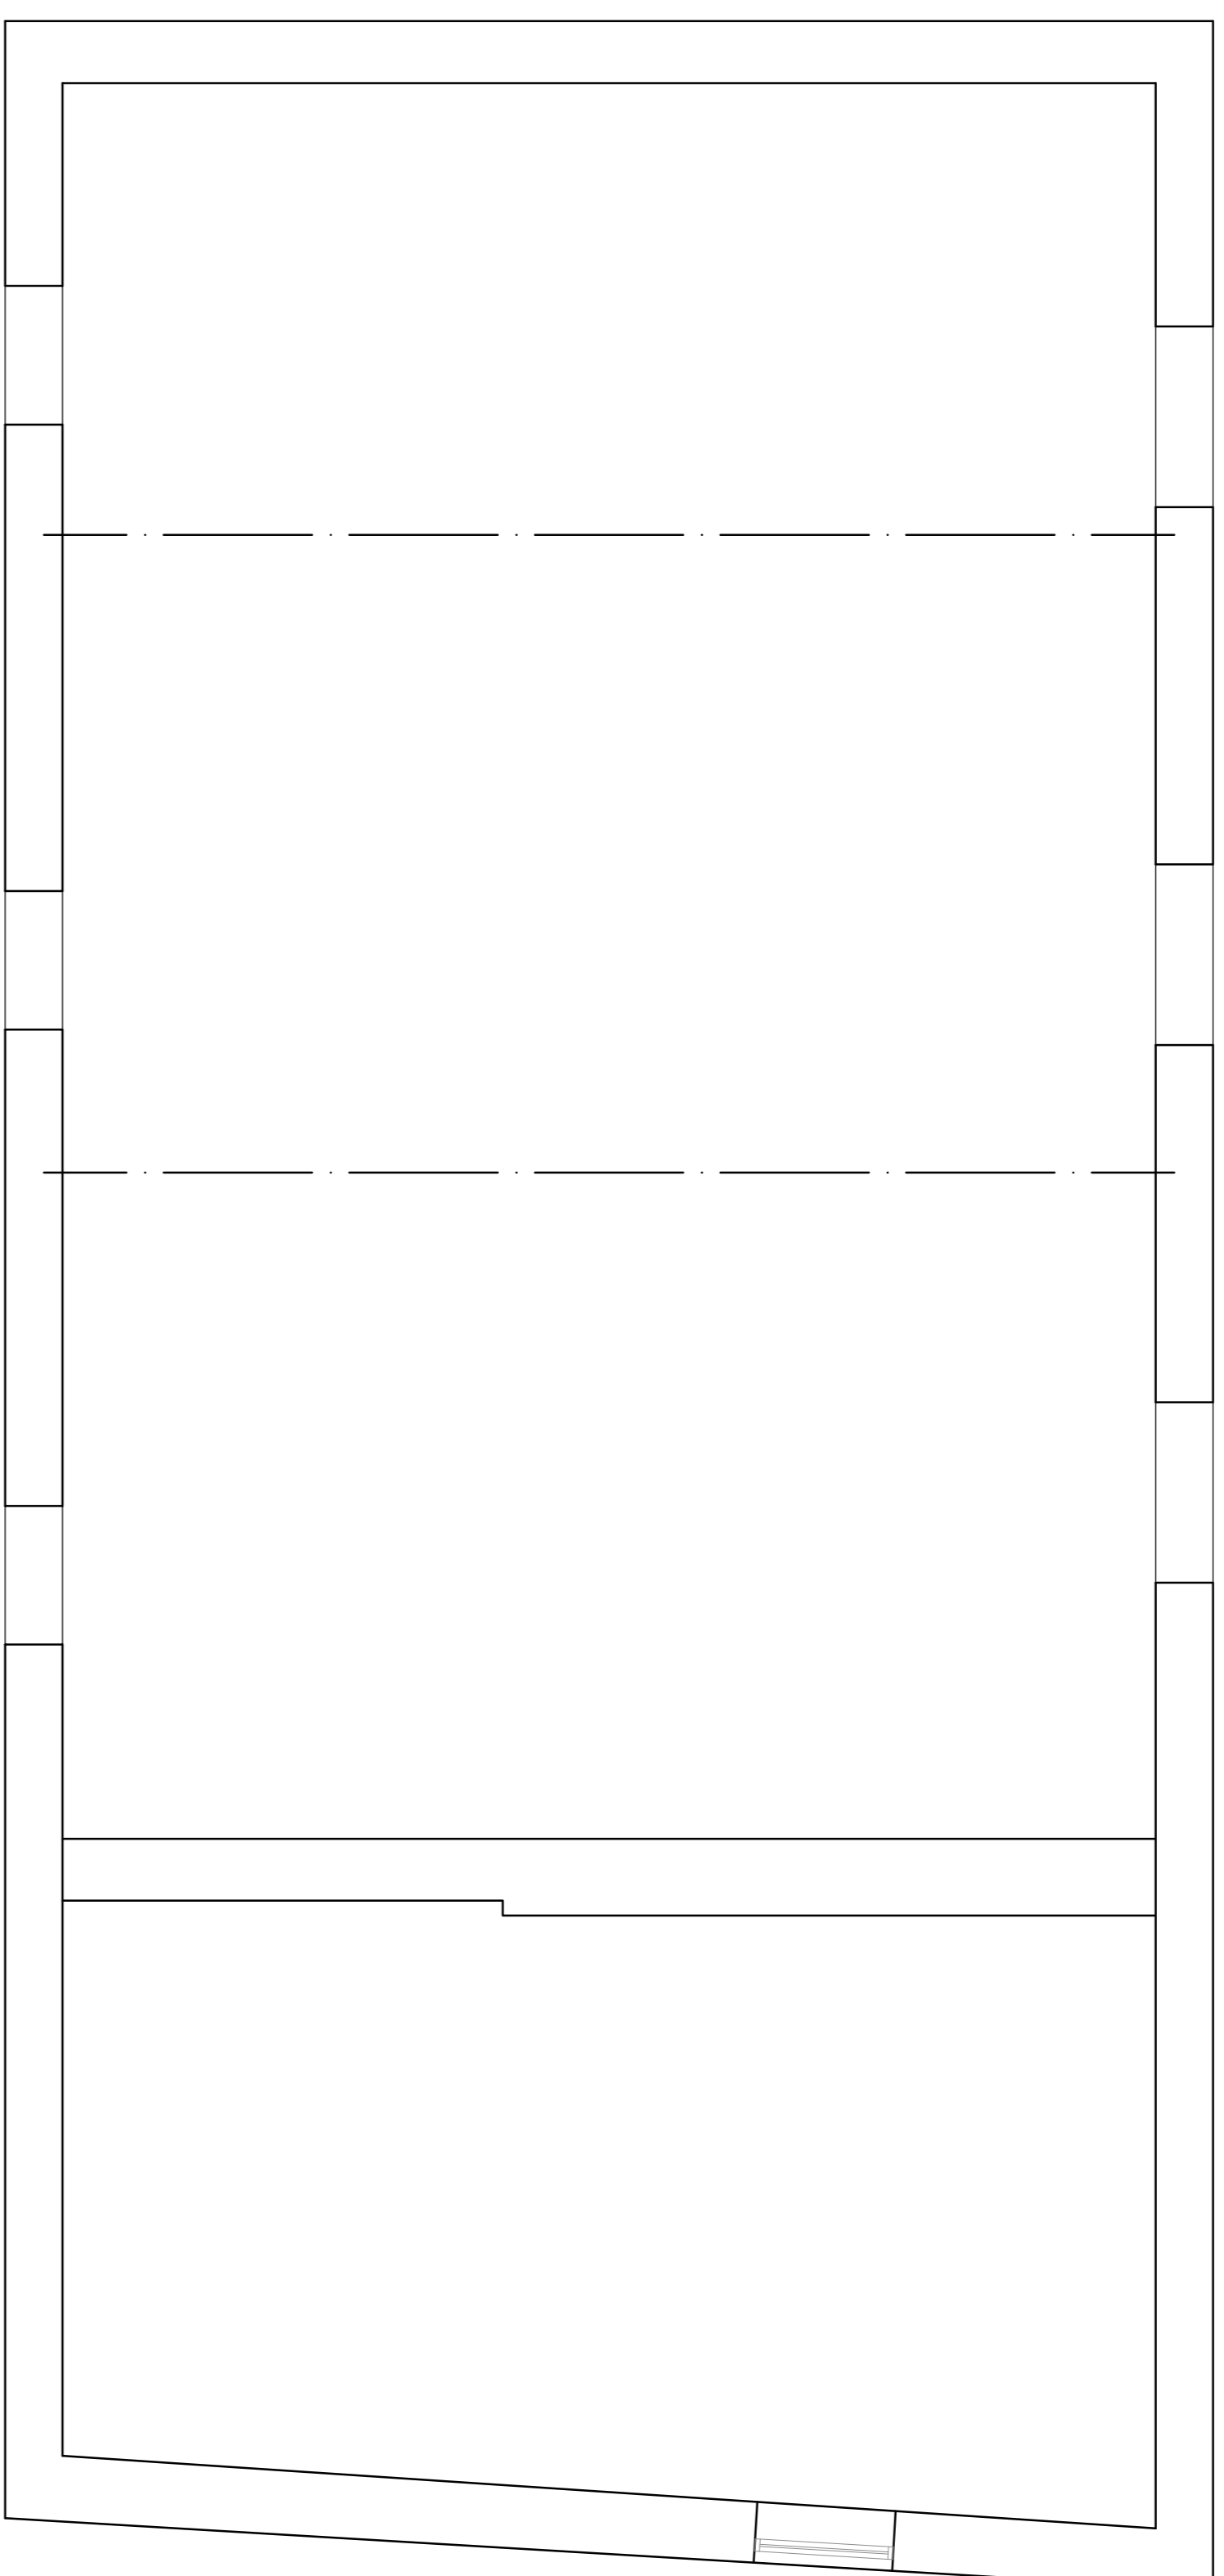

First Floor Plan

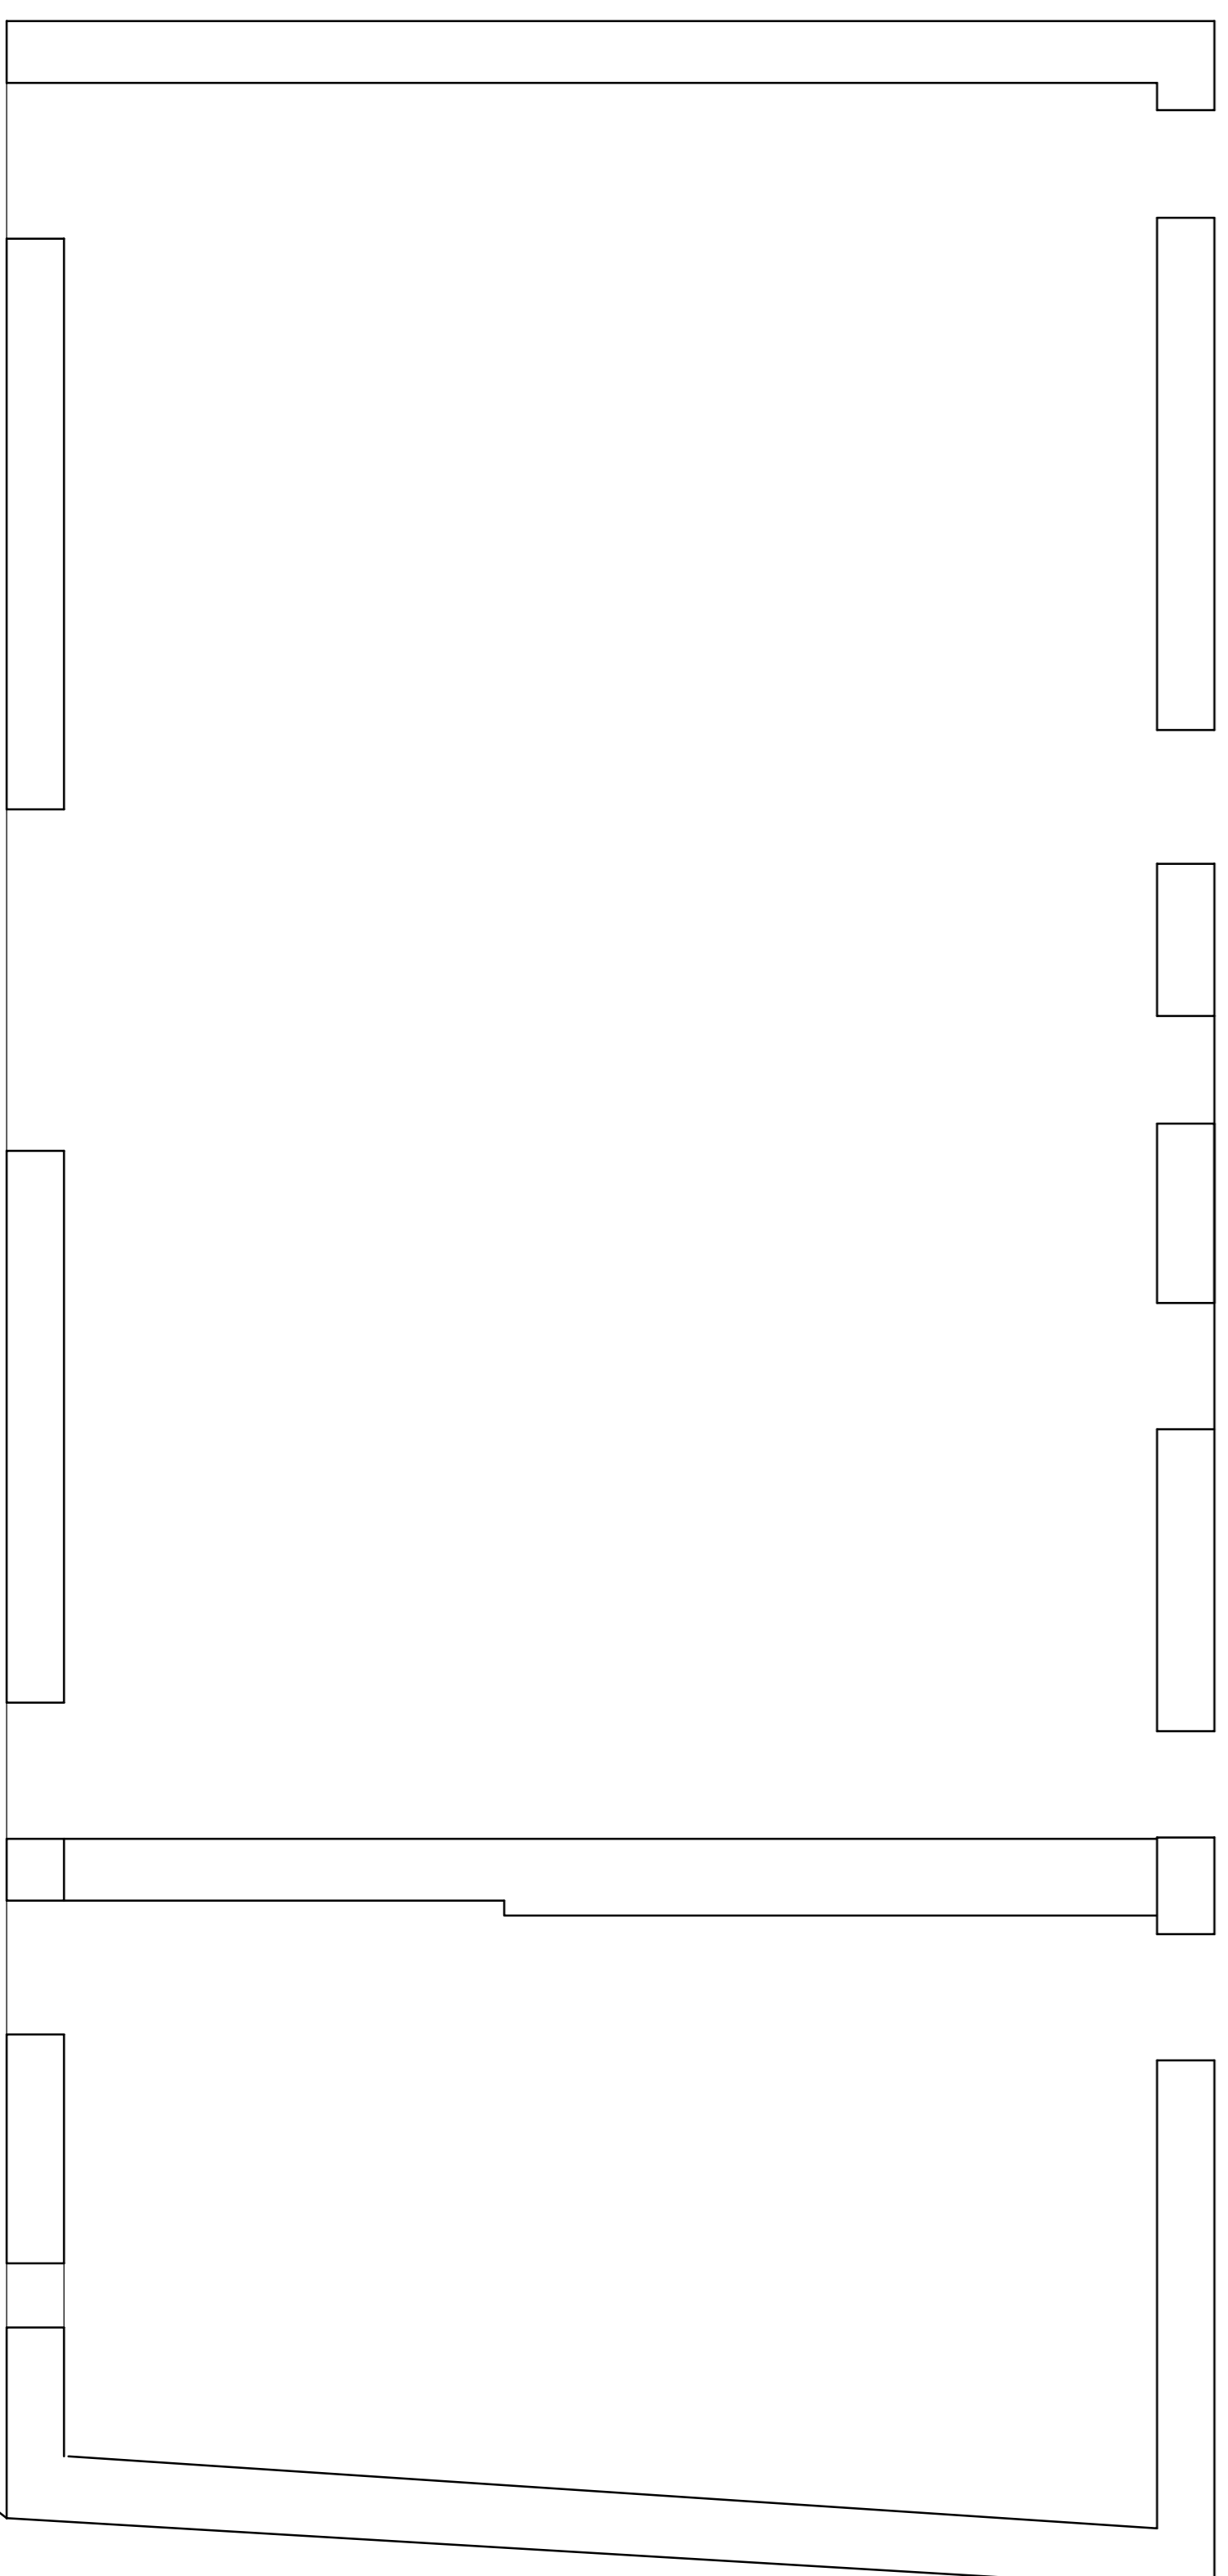


Ground Floor Plan



North

High
Laithe

To Tosside

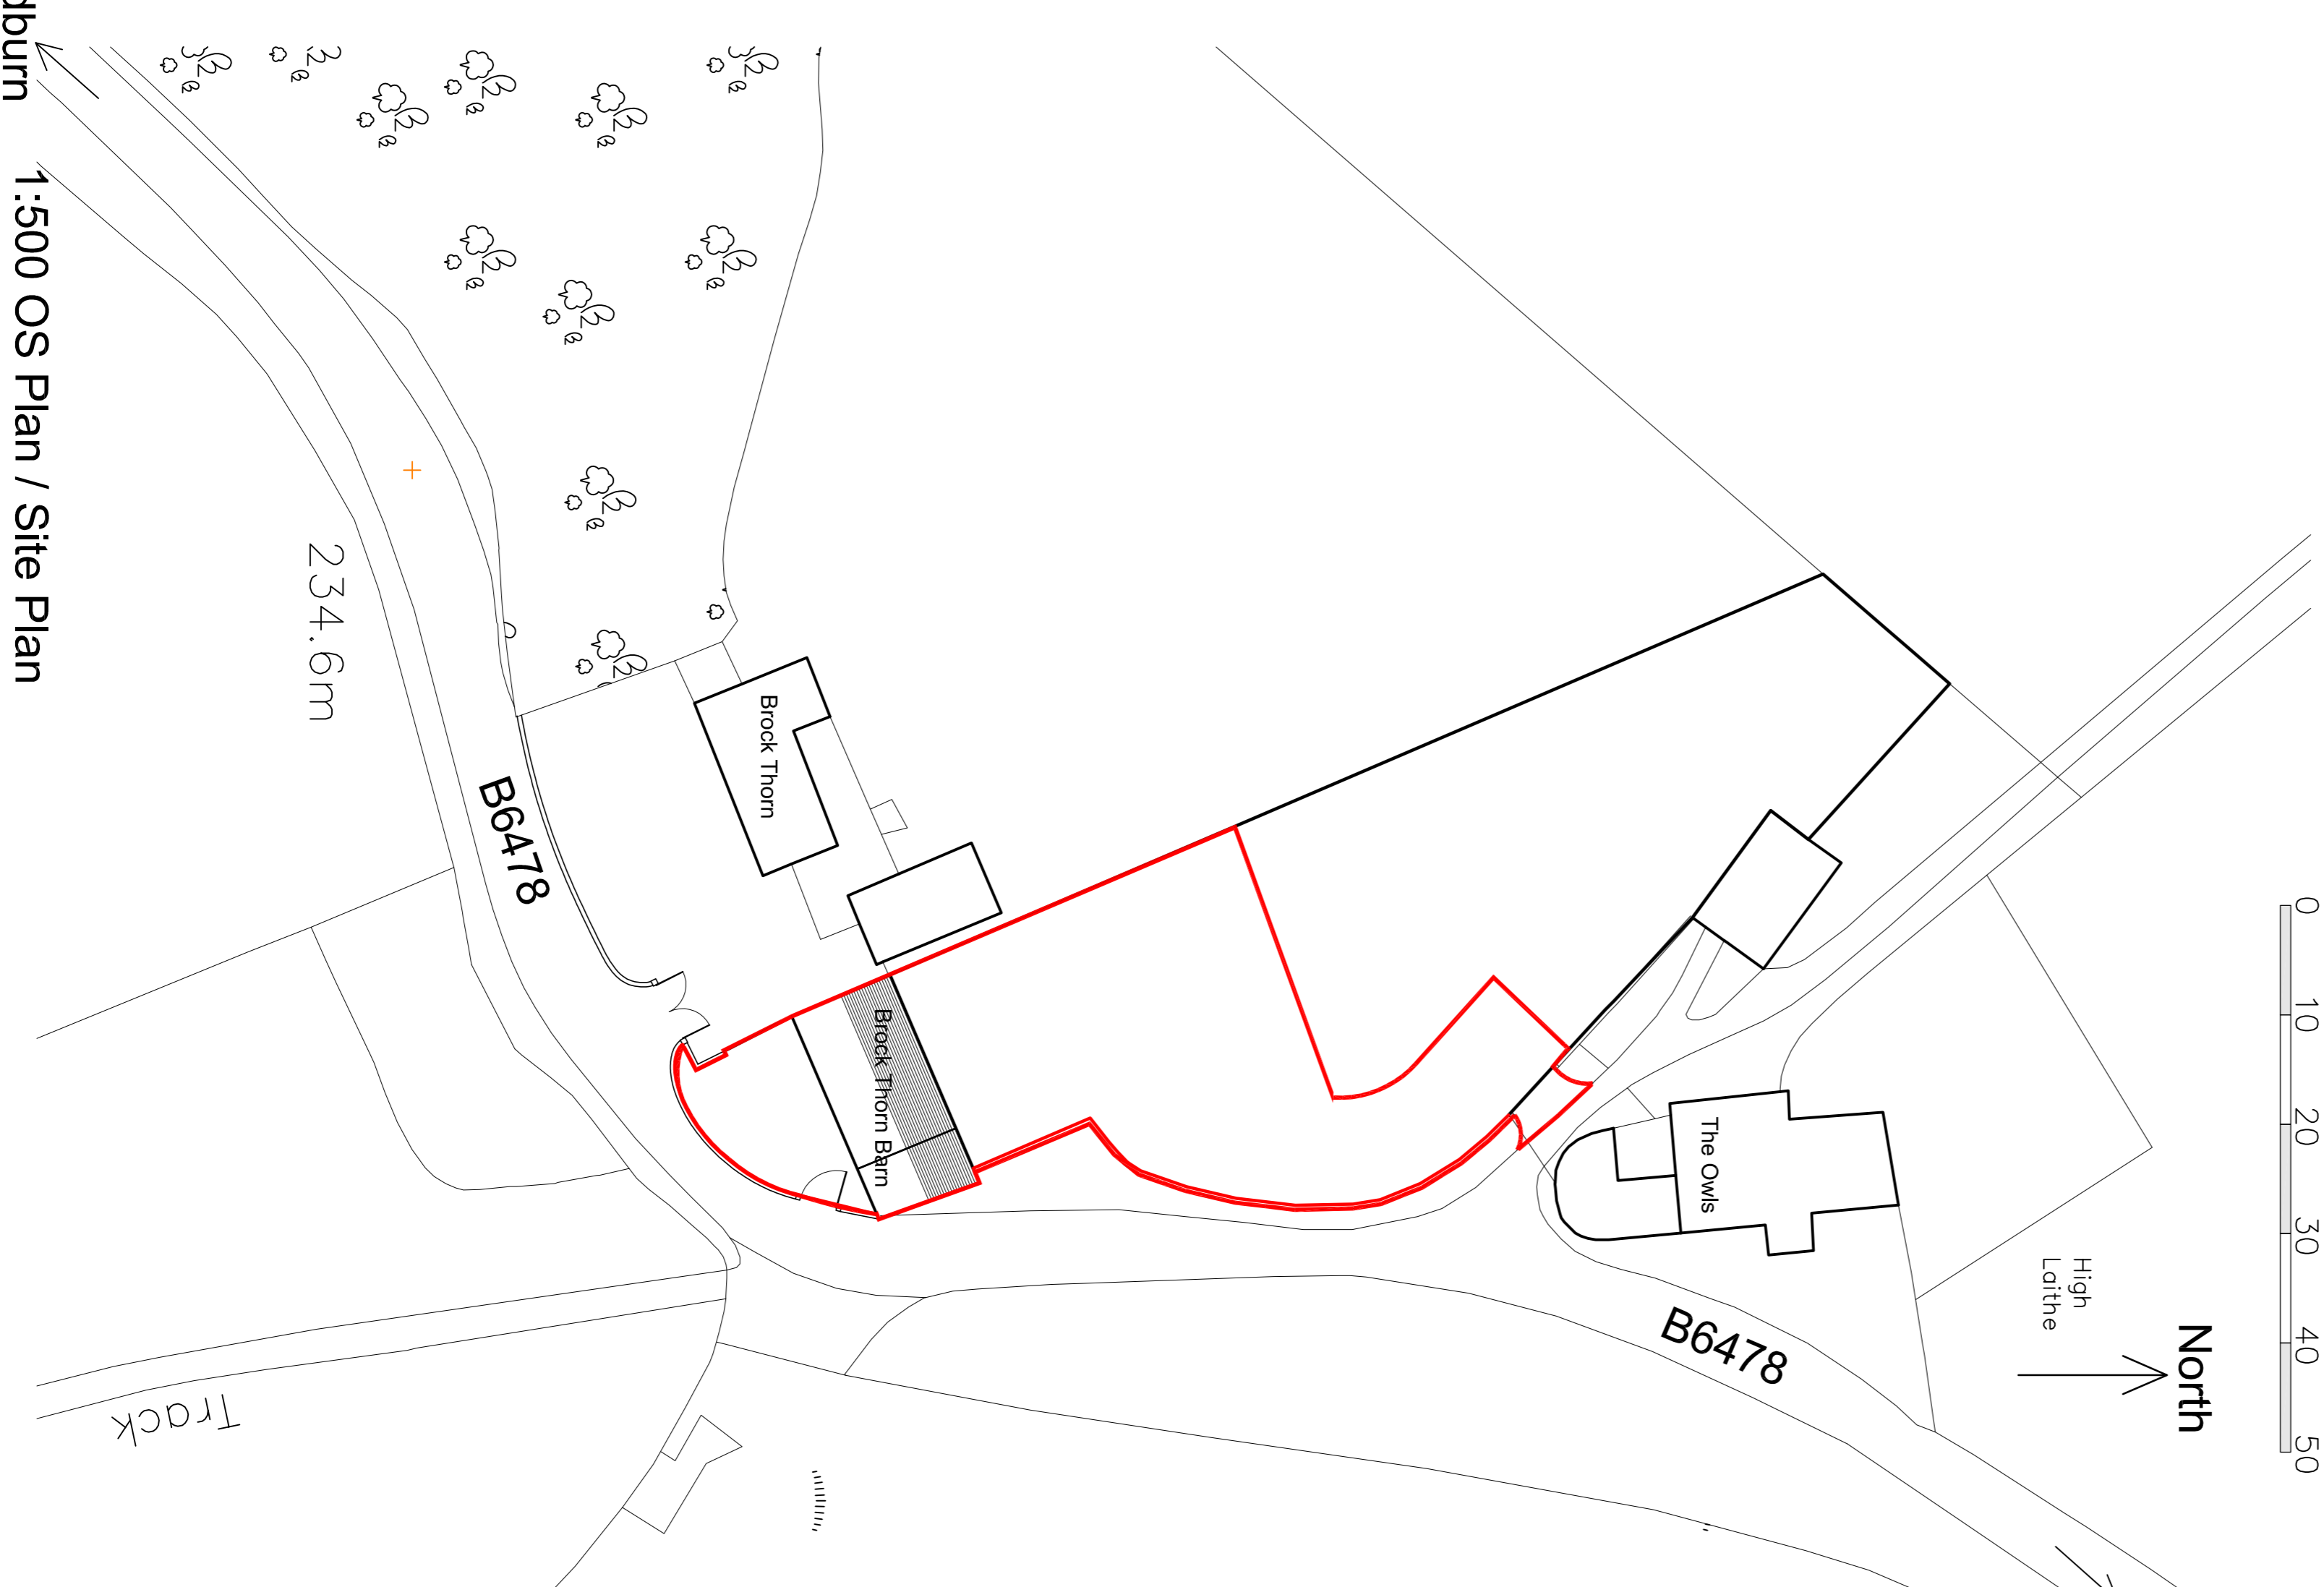

To Slaidburn
1:500 OS Plan / Site Plan

Client
Mr Martyn Scofield

Job Title
Proposed Barn Conversion
Brock Thorn Barn
Tosside

Drawing Title
Existing Plans and Elevations

Scale
Various @ A1 09/06/16
Drawn
Craig Harrison

SUNDERLAND PEACOCK ARCHITECTS
sp^oa
SUNDERLAND PEACOCK ASSOCIATES LTD
LANDSHIRE, BR7 2AG
T 01753 832228
E info@sunderlandpeacock.com
www.sunderlandpeacock.com

3987 -01A