



First Floor Plan

1:50 Scale

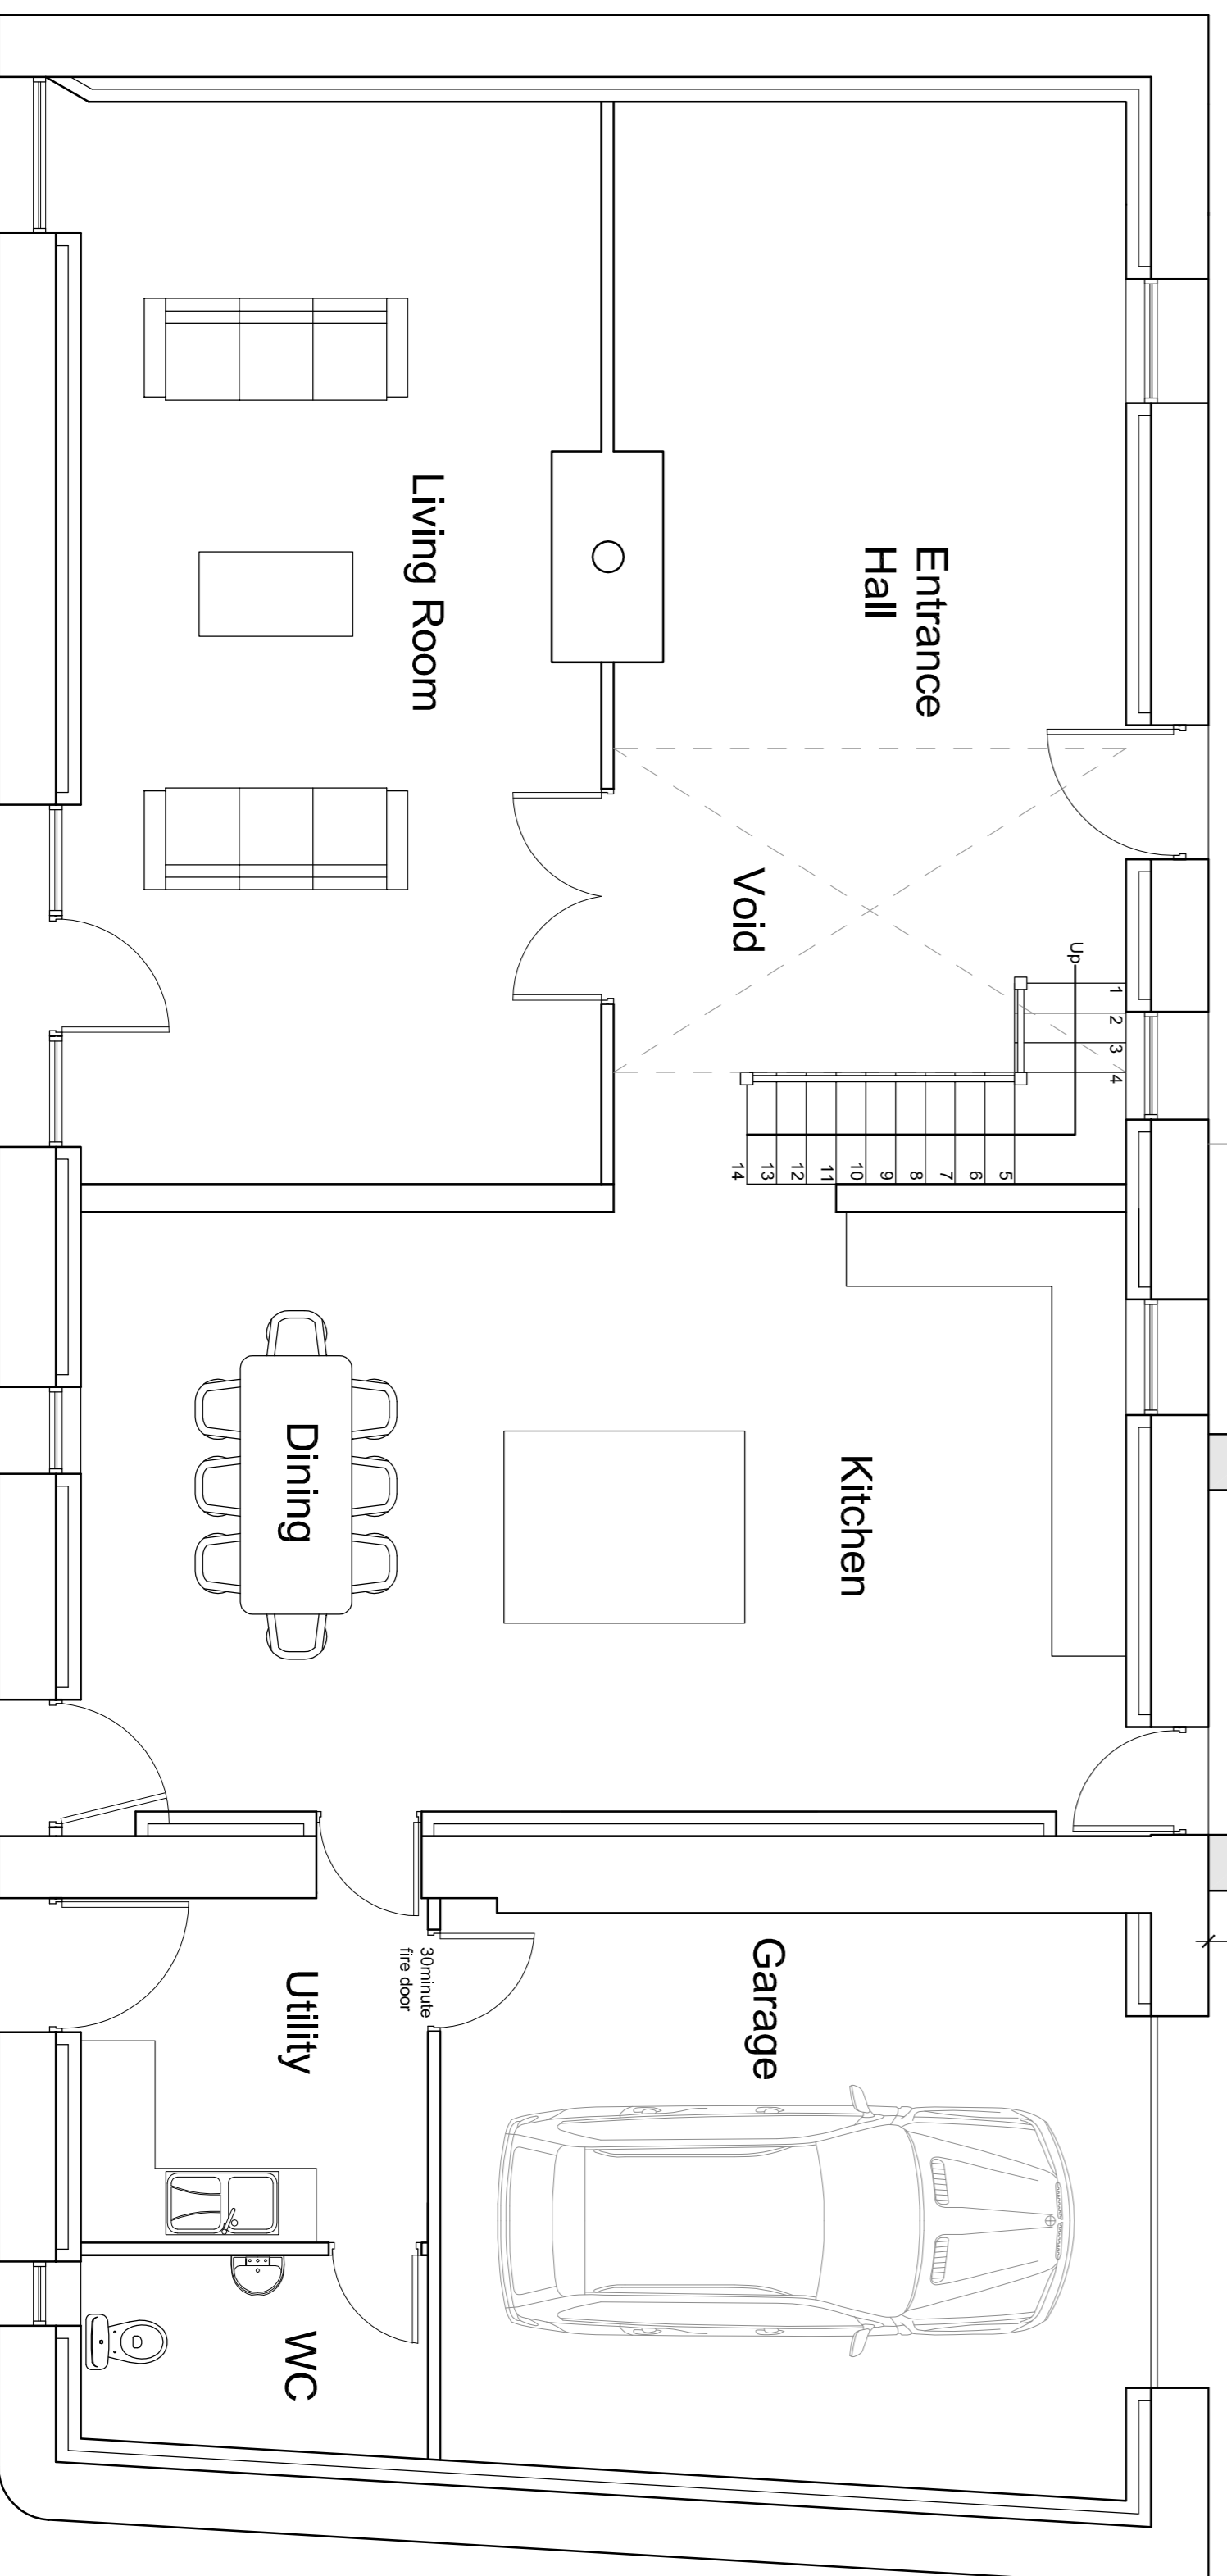


Ground Floor Plan

1:50 Scale

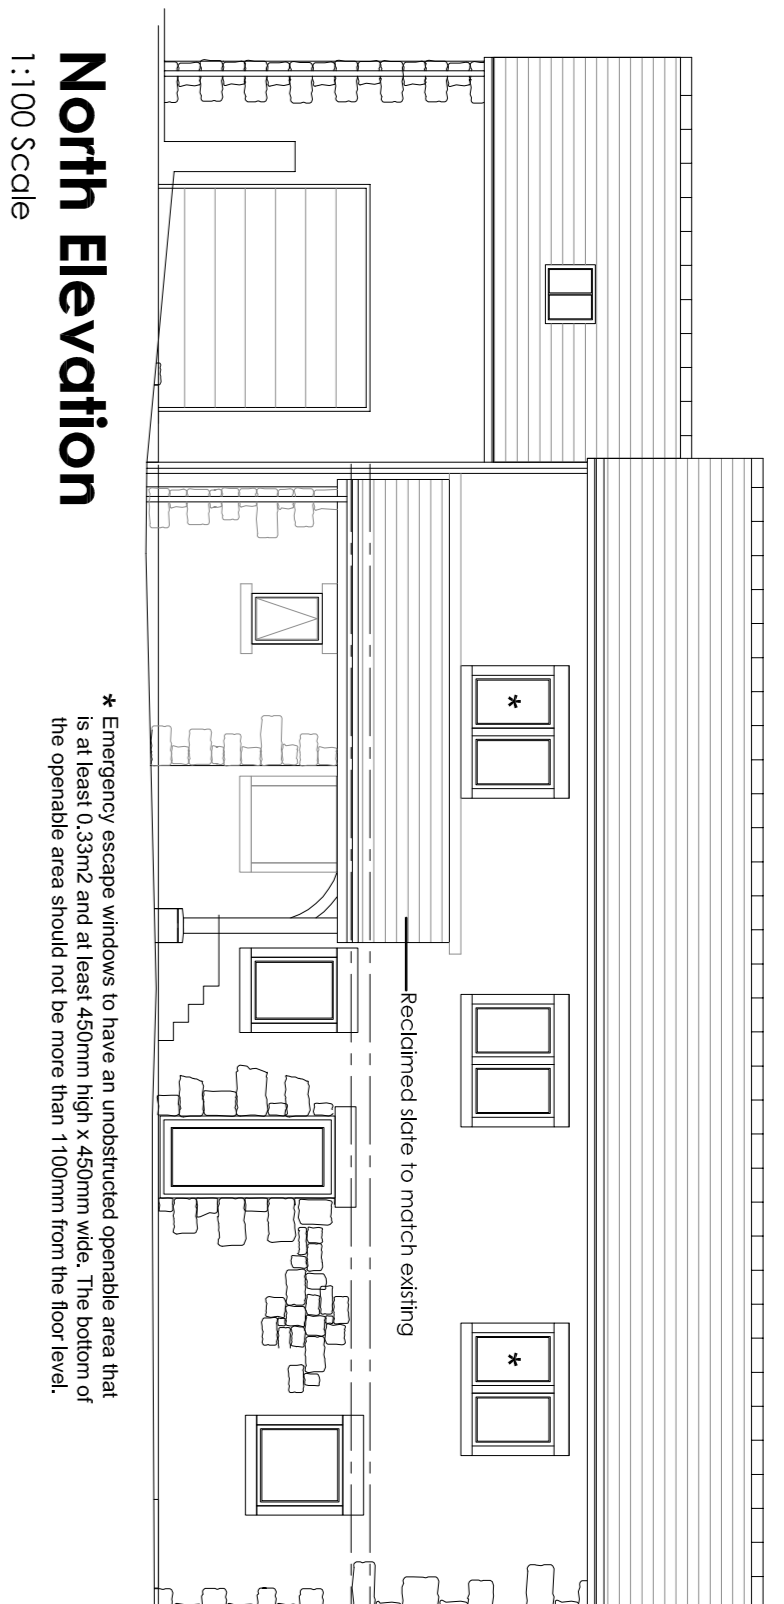


North Elevation

1:100 Scale

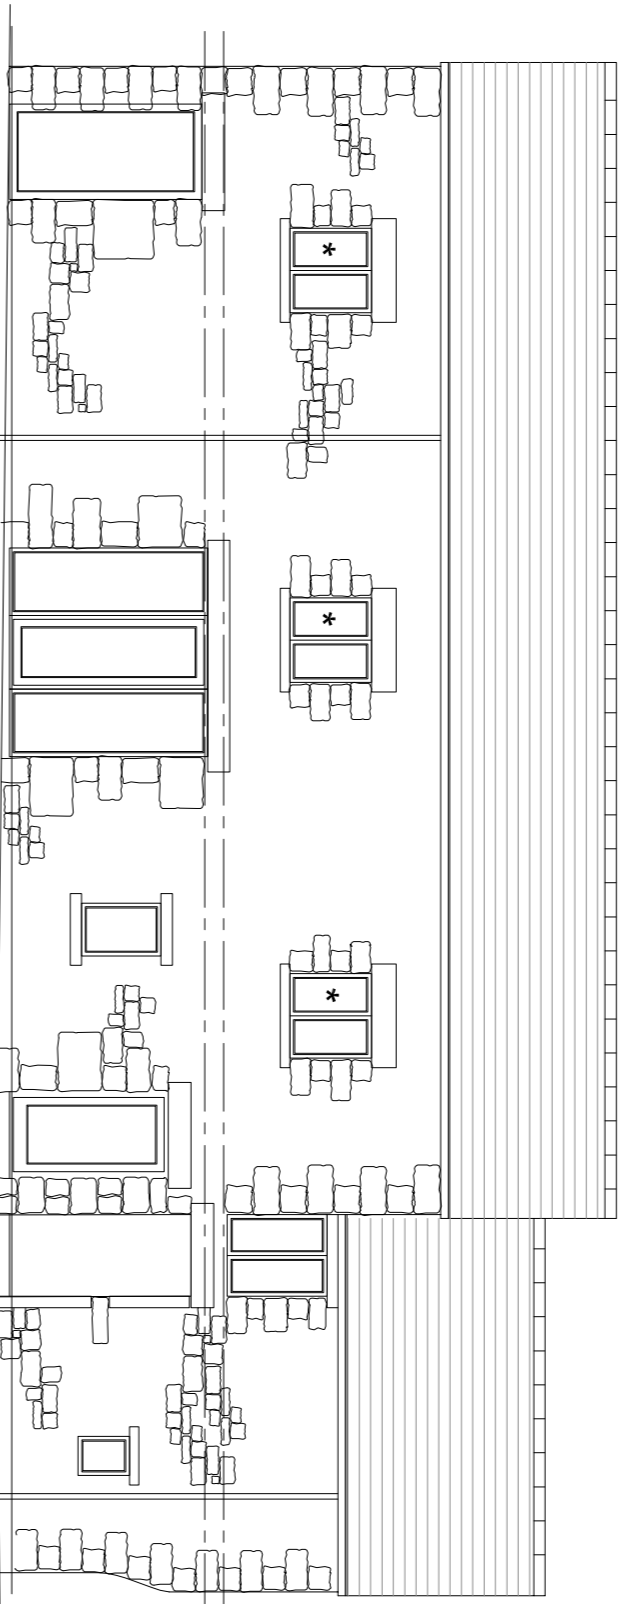


South Elevation

1:100 Scale

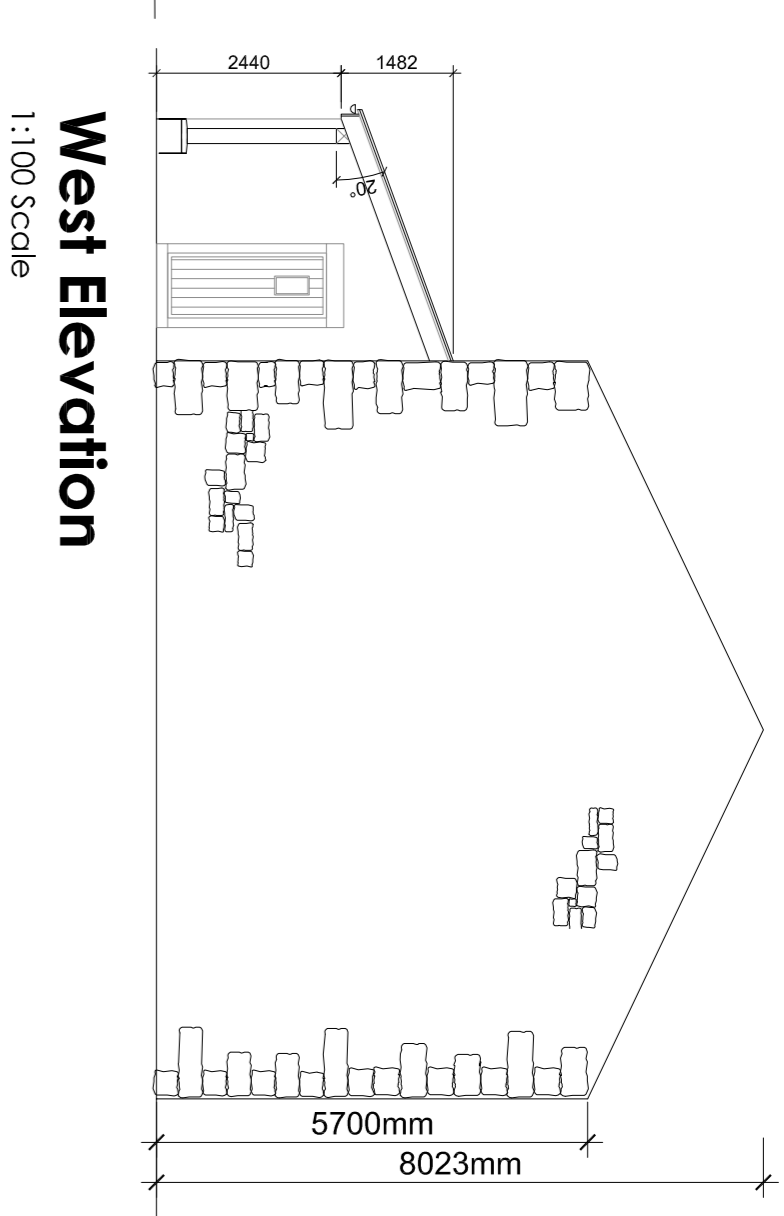


West Elevation

1:100 Scale

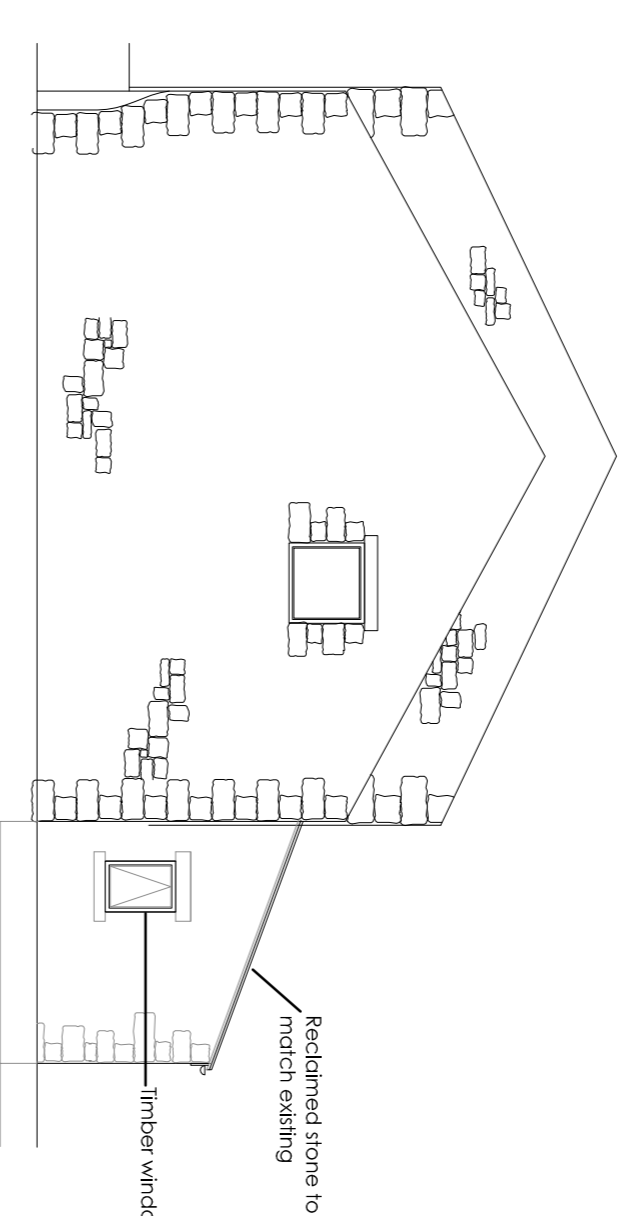


East Elevation

1:100 Scale

 

- NATIVE SHELTER BELT**
- Species to include:
1. Anemathier Canadensis
 2. Cornus Sanguinea
 3. Ilex Aquifolium
 4. Rosa Canina
 5. Ulbunum Opulus
 6. Prunus Spinosa

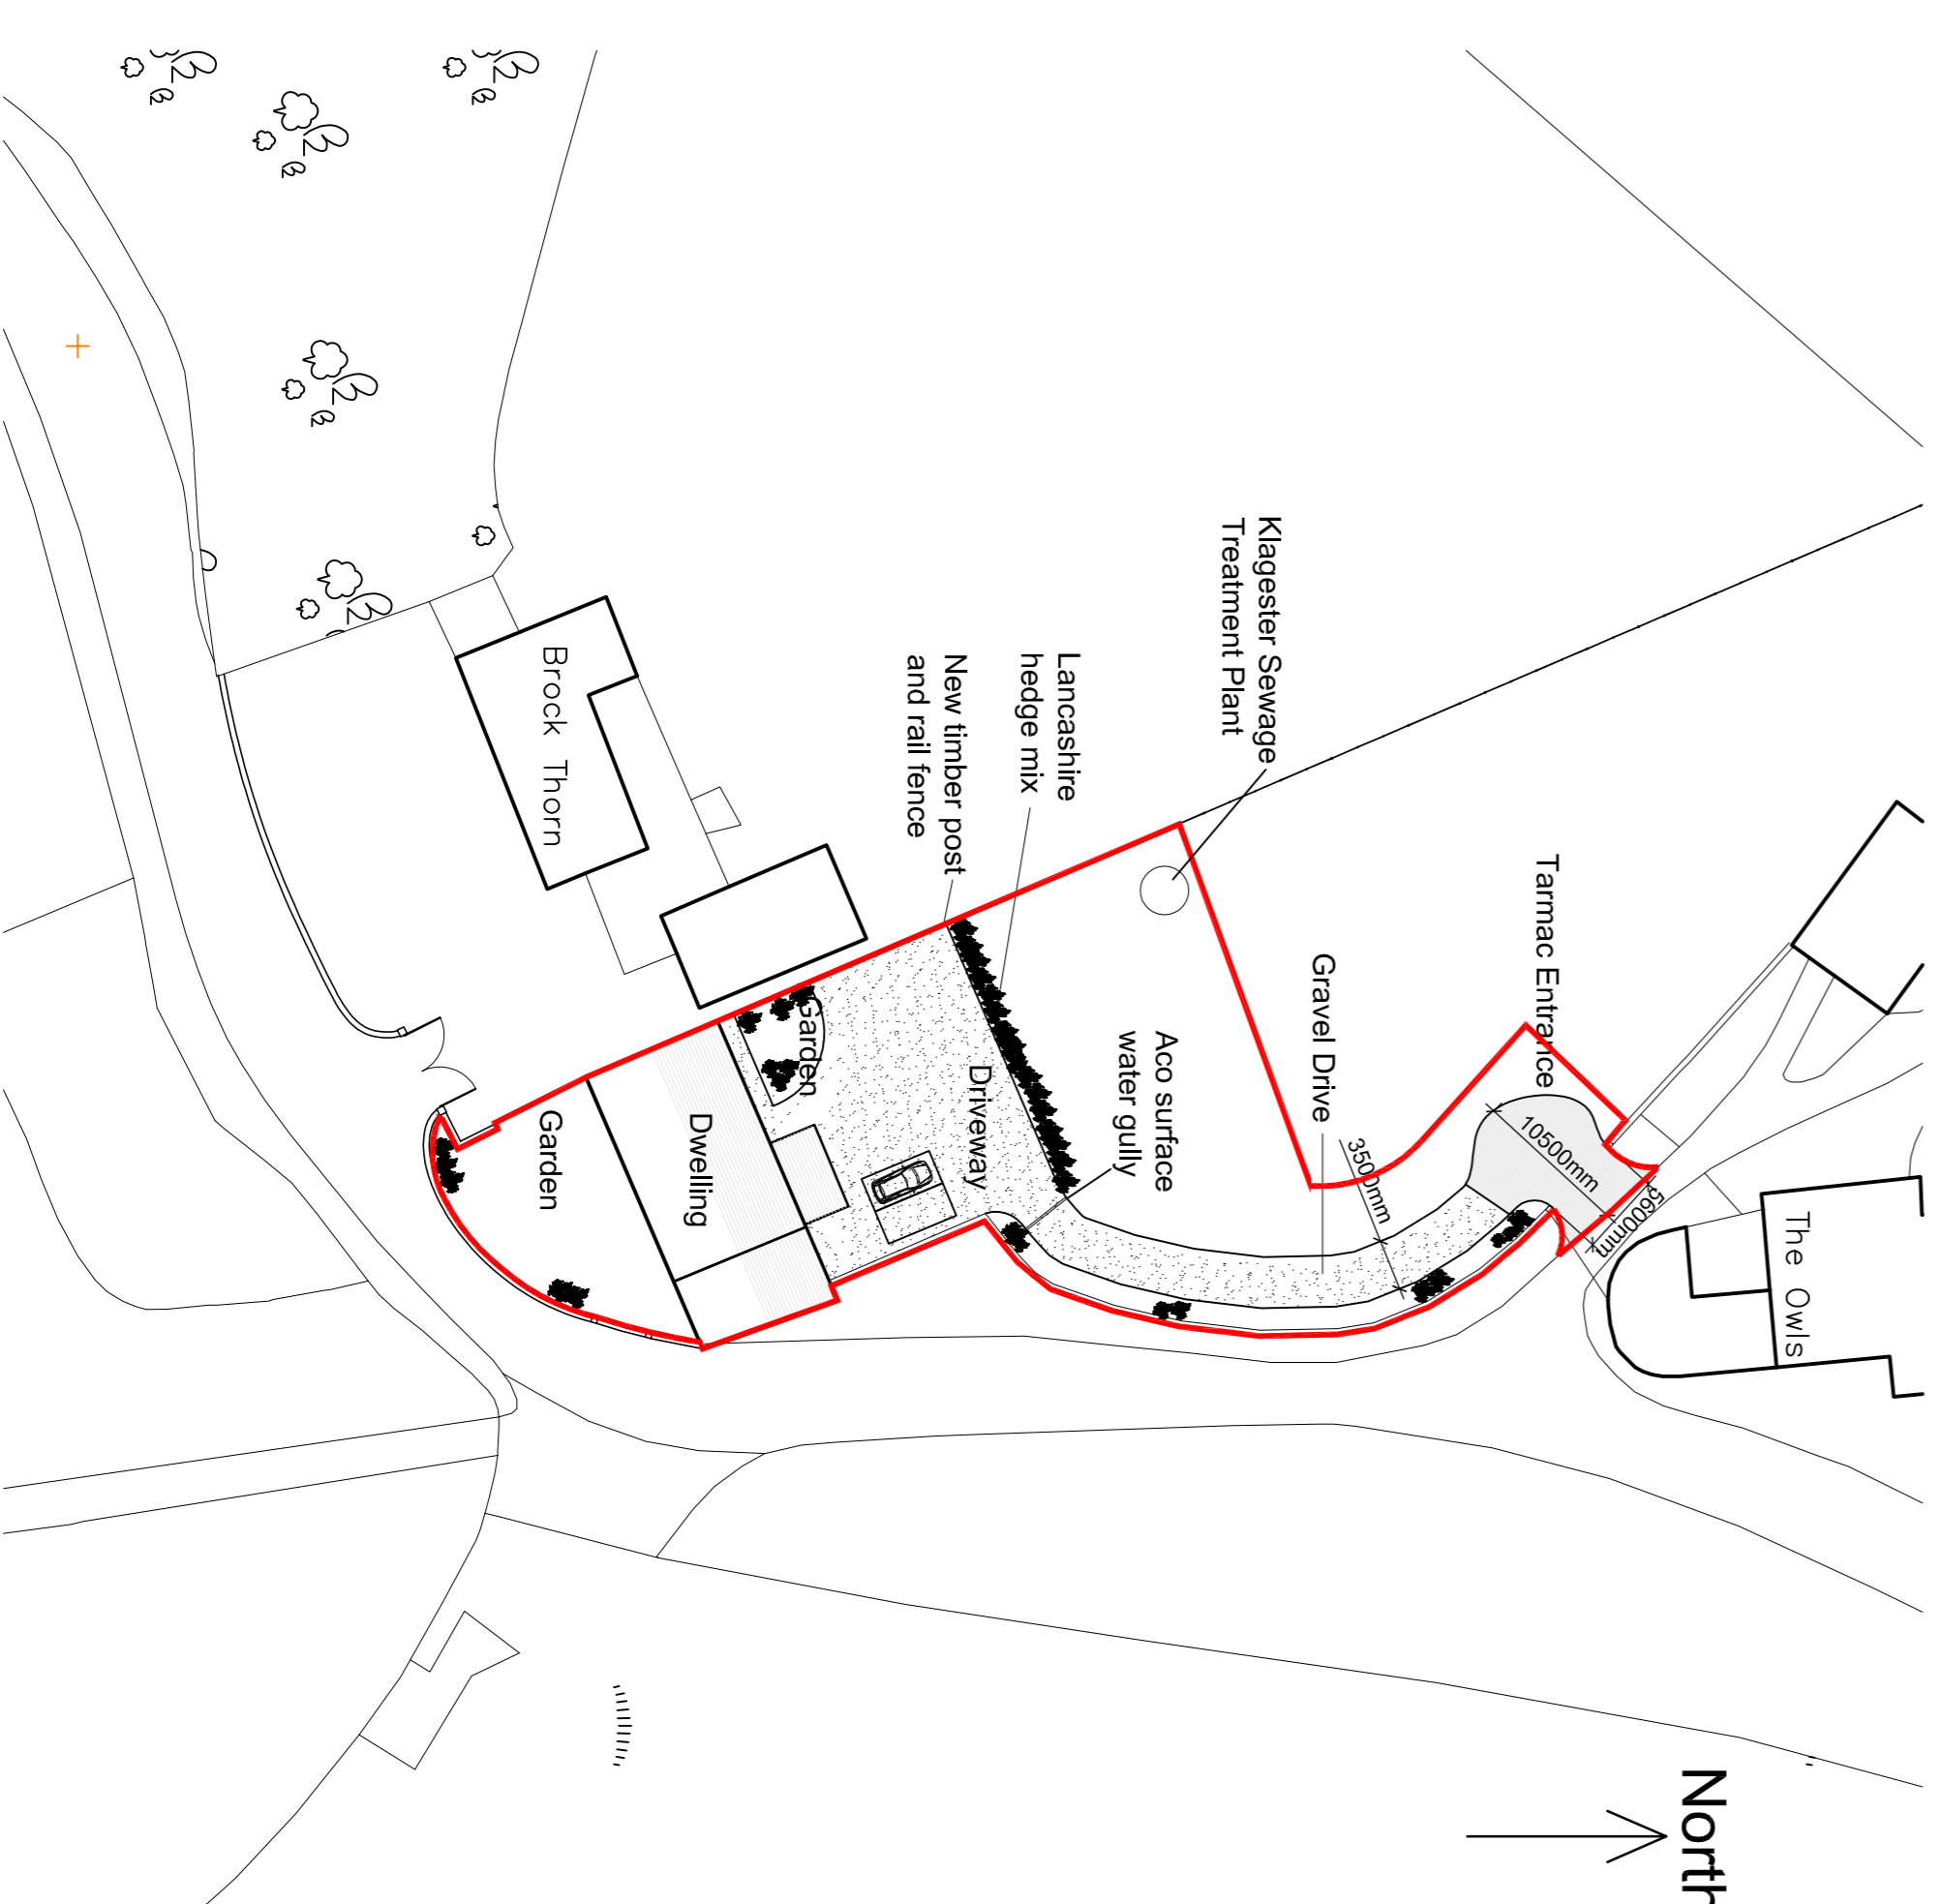

1:500 Site Plan

Drawing Title
Proposed Plans and Elevations For Single Dwelling with Boot Room Ext.

Scale: Various @ A1 July 2018
 Date: Drawn: Craig Harrison

Client: Mr Martyn Schofield
 Job Title: Proposed Barn Conversion Brock Thorn Farm Tosside

Rev. E: Red line updated: 01.07.2020 Craig Harrison
 Rev. D: Issued for Planning: 15.05.2020 Craig Harrison
 Rev. C: Alterations to schedule: 06.05.2020
 Rev. B: Closets door moved, bedrooms re-numbered: 28.02.2020 Craig Harrison
 Rev. A: Updated layouts to GF and FF: 28.02.2020 Craig Harrison

SUNDERLAND PEACOCK ARCHITECTS
 SUNDERLAND PEACOCK ARCHITECTS LTD.
 LAKESHIRE, BR 24G
 TEL: 0191 2727280
 E: info@sunderlandpeacock.com
 www.sunderlandpeacock.com

3987 -02E