


Copyright of this drawing is vested in 5plus Architect and it must not be copied or reproduced without written consent.  
 Figured dimensions only are to be taken from this drawing. DO NOT SCALE OFF THIS DRAWING ..... IF IN DOUBT  
 ASK  
 Dimensions must be taken to the centre of the object, unless otherwise specified. For checking, all dimensions relate to their work.  
 5plus architects are to be advised of any variation between drawings and site conditions.  
 Electronic data generated based as 'read only' and should not be incorporated for measurement.  
 All dimensions and levels should be 'read only' from those values stated in text on the drawings  
**KEY PLAN:**

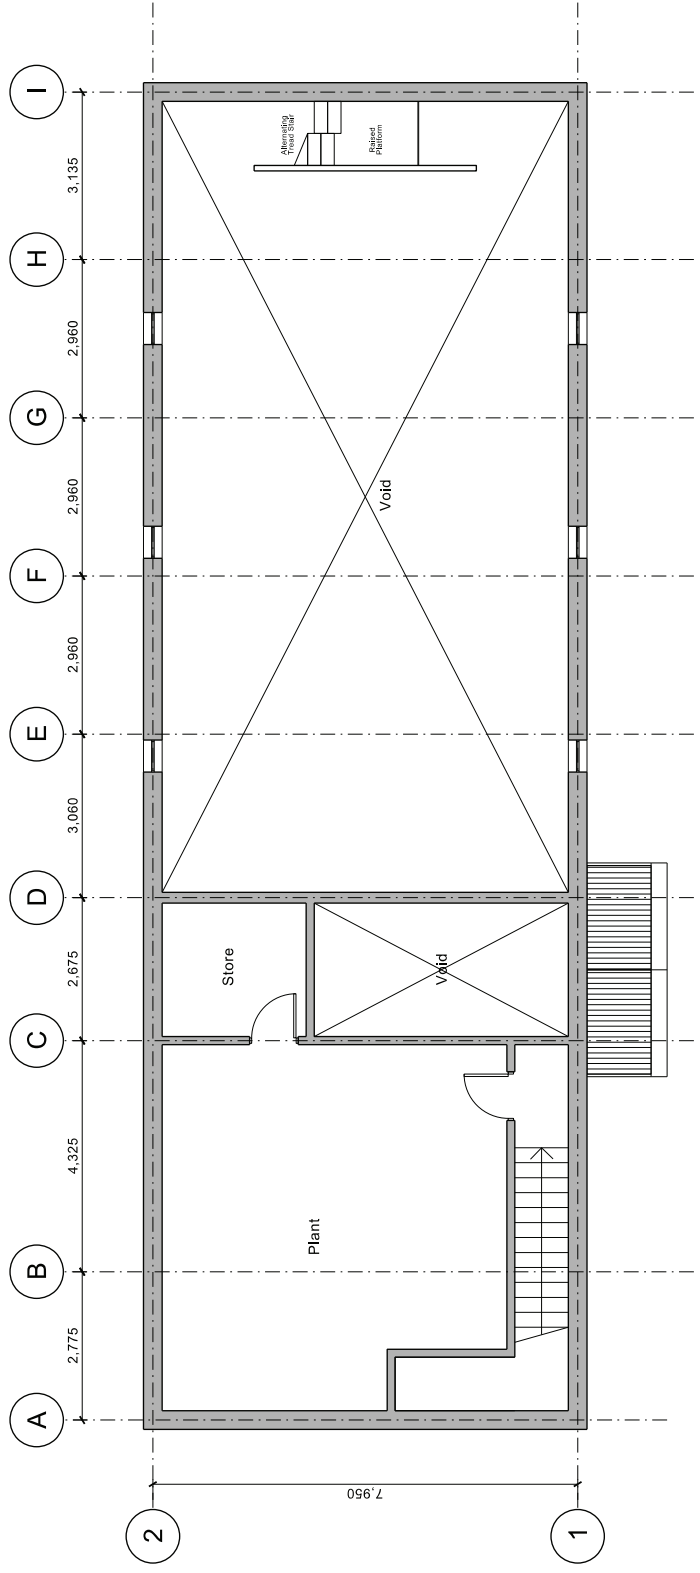

REV: | DATE: | DETAILS:

4th Floor  
 The Hive  
 47 Lever Street  
 Manchester  
 M1 1FN  
 +44 (0)161 228 0211

**5plus architects**

PROJECT:  
 Chipping  
 Masterplan  
 www.5plusarchitects.com

TITLE:  
 Wedding Venue  
 Proposed First Floor Plan

SCALE: 1:100 A3  
 DATE: 11.06.13  
 DRAWN: JDH  
 CHECKED: JM

STATUS:  
 Planning

DRAWING NO:  
 05024\_B5\_02\_001  
 REV: A

Architecture | Masterplanning | Interiors | Graphics | Branding