



Option 01

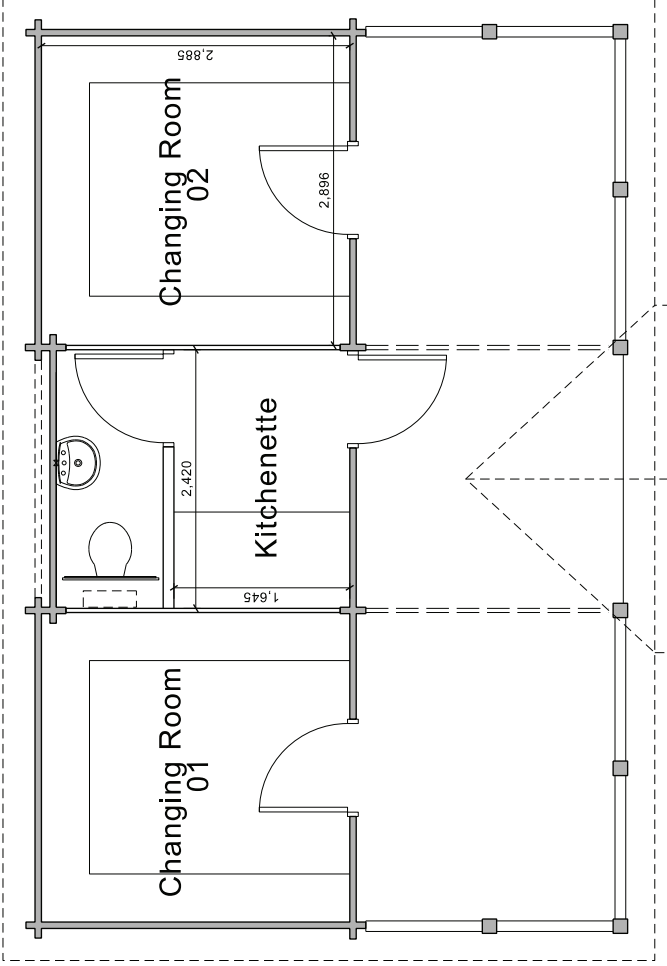

Option 02

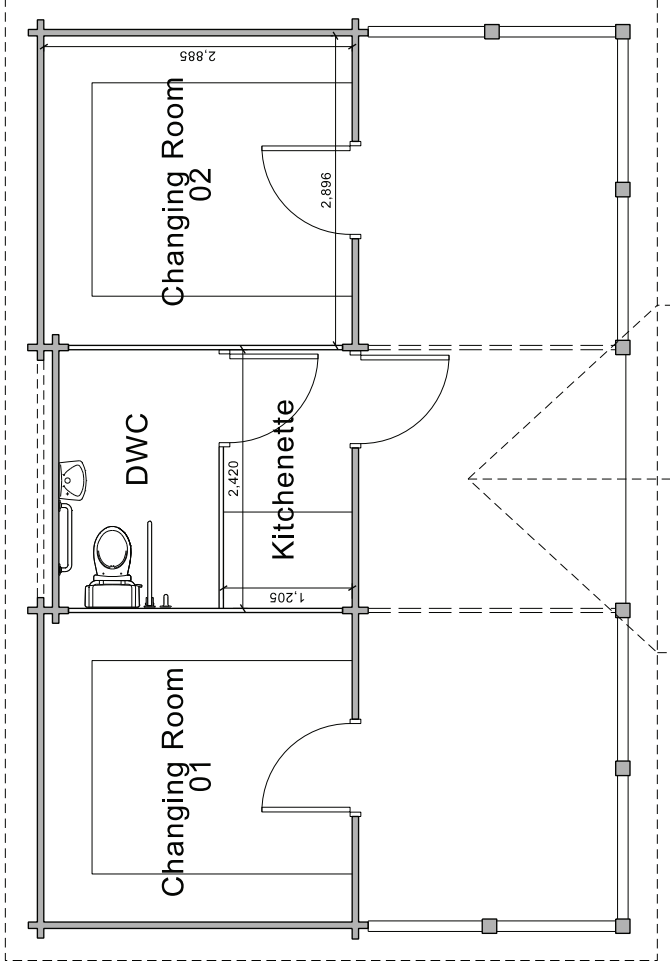

Copyright of this drawing is vested in 5plus Architect and it must not be copied or reproduced without written consent. All dimensions and levels should be read only from these values stated in text on the drawings. Electronic data generated based as 'read only' and should not be incorporated for measurement. All dimensions and levels should be 'read only' from these values stated in text on the drawings. 5plus architects are to be advised of any variation between drawings and site conditions. 5plus architects must advise the client in writing of any variation between drawings and site conditions. All dimensions and levels should be 'read only' from these values stated in text on the drawings. FIGURED DIMENSIONS ONLY ARE TO BE TAKEN FROM THIS DRAWING. DO NOT SCALE OFF THIS DRAWING. IF IN DOUBT ASK.

KEY PLAN:

REV: | DATE: | DETAILS:



4th Floor
The Hive
47 Lever Street
Manchester
M1 1FN
+44 (0)161 228 0211

5plus architects

www.5plusarchitects.com

PROJECT:
Chipping
Masterplan

TITLE:

Cricknet Club Pavilion
Ground Floor Plan

SCALE: 1:50 A3
DATE: 12.06.13
DRAWN: JDH
CHECKED: JM

STATUS:
Planning

DRAWING NO:
05024_B6_02_000

REV: -
Architecture | Masterplanning | Interiors | Graphics | Branding