


Copyright of this drawing is vested in 5plus Architect and it must not be copied or reproduced without written consent.  
Figured dimensions only are to be taken from this drawing. DO NOT SCALE OFF THIS DRAWING ..... IF IN DOUBT  
ASK  
Architects must take the utmost care to check the accuracy of the drawings and specifications relative to their work.  
5plus architects are to be advised of any variation between drawings and site conditions.  
Electronic data generated based as 'read only' and should not be interpreted for measurement.  
All dimensions and levels should be 'read only' from those values stated in text on the drawings

KEY PLAN:

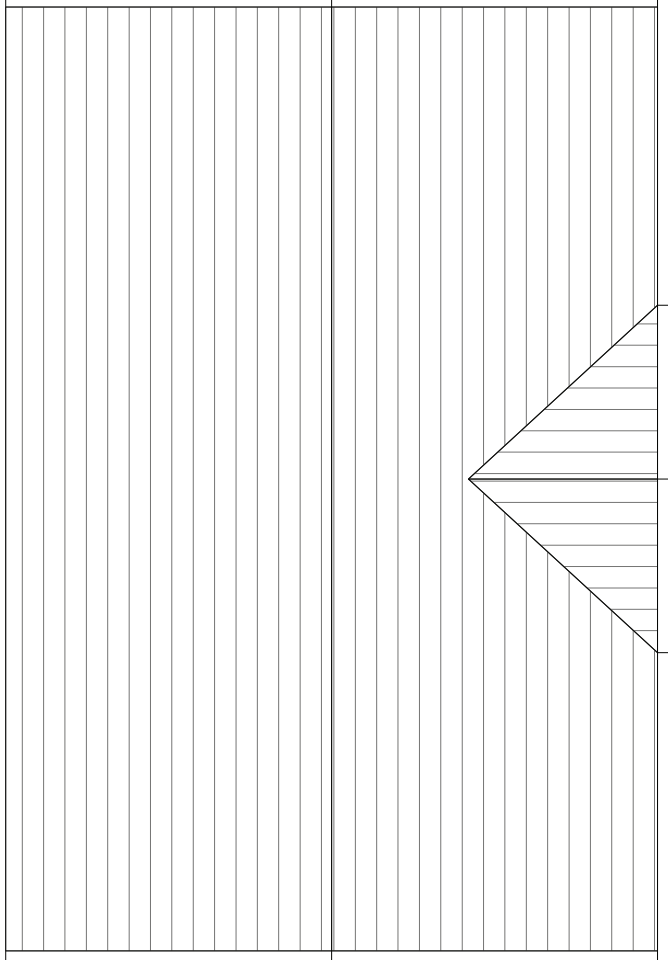

REV: | DATE: | DETAILS:



4th Floor  
The Hive  
47 Lever Street  
Manchester  
M1 1FN  
+44 (0)161 228 0211

**5plus**architects

PROJECT:  
www.5plusarchitects.com

Chipping  
Masterplan

TITLE:  
Cricket Club Pavilion  
Roof Floor Plan

SCALE: 1:50 A3  
DATE: 12.06.13  
DRAWN: JDH  
CHECKED: JM

STATUS:  
Planning

DRAWING NO:  
05024\_B6\_02\_001  
REV: -

Architecture | Masterplanning | Interiors | Graphics | Branding