




Front Elevation

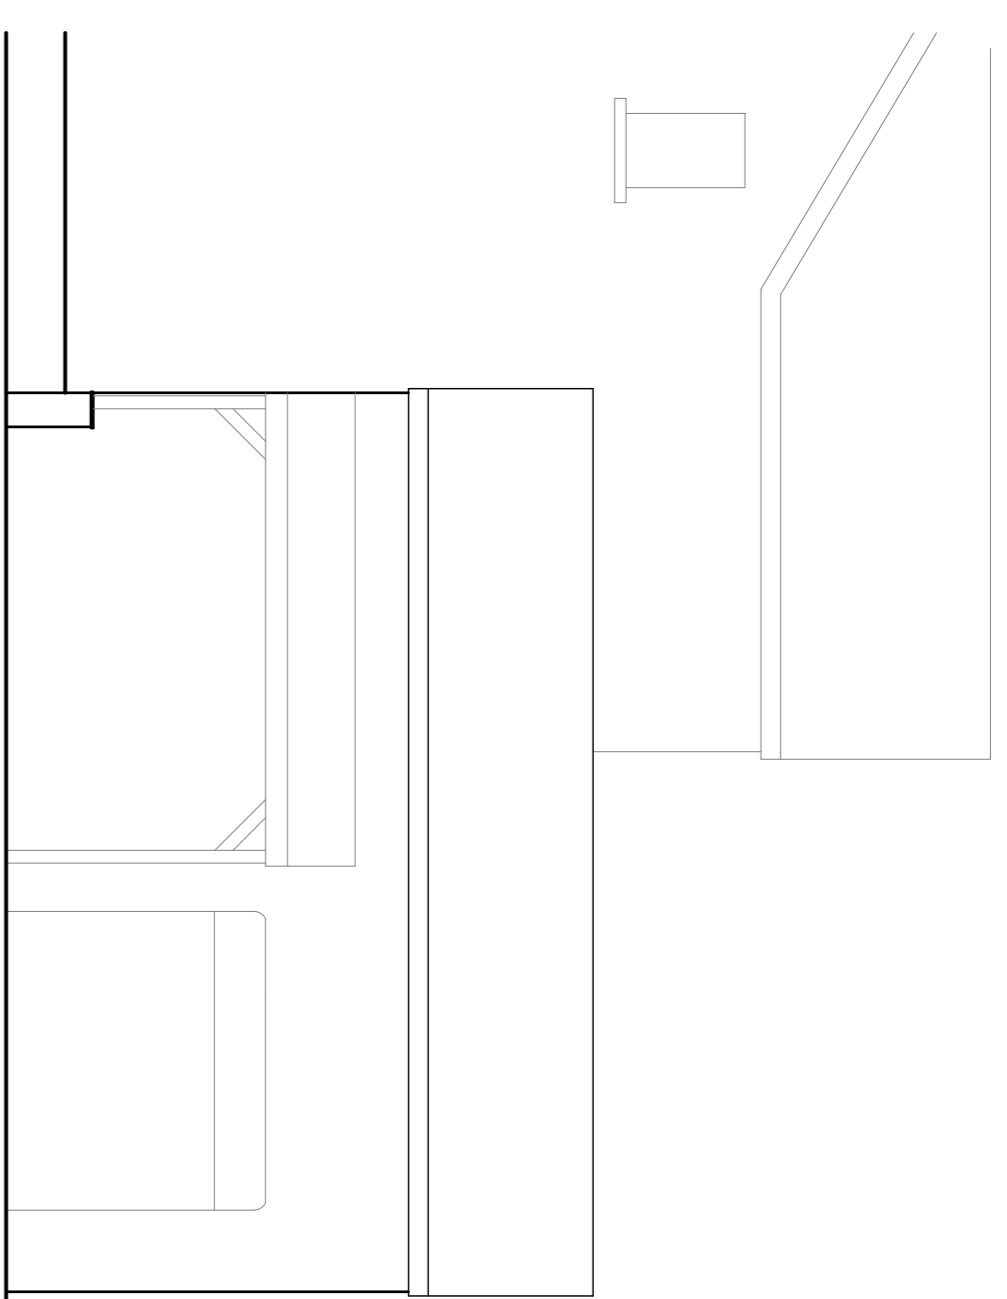


Side Elevation

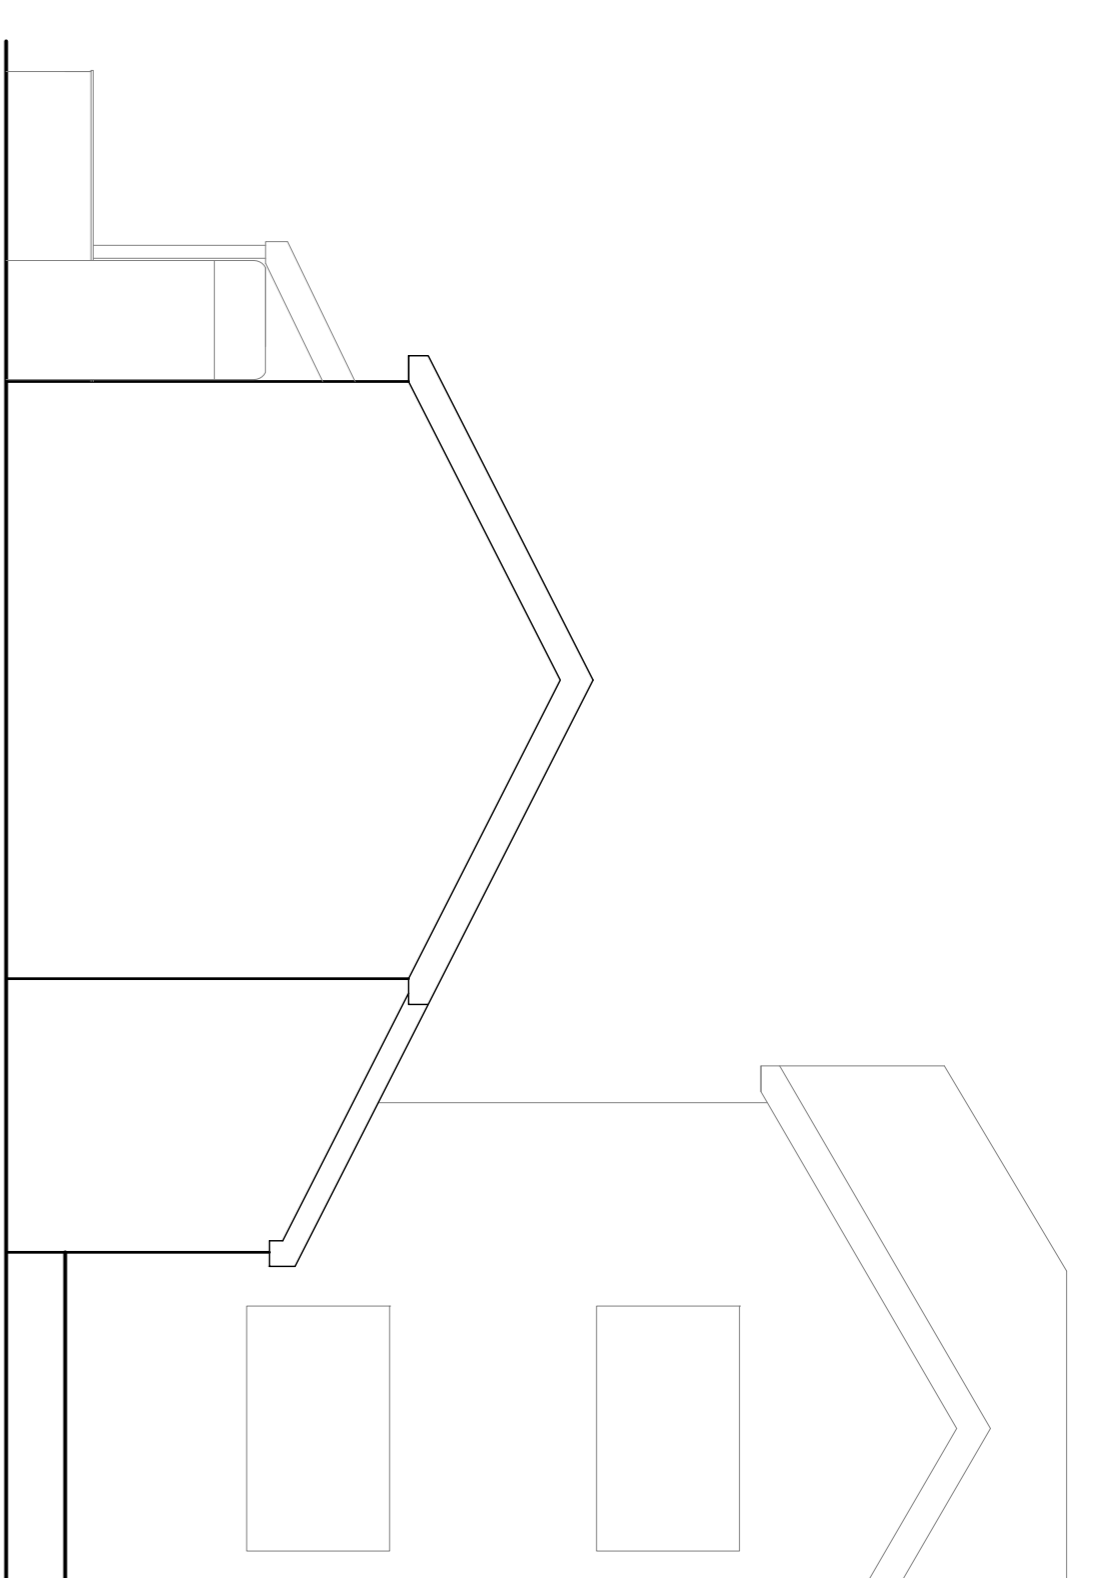


Rear Elevation

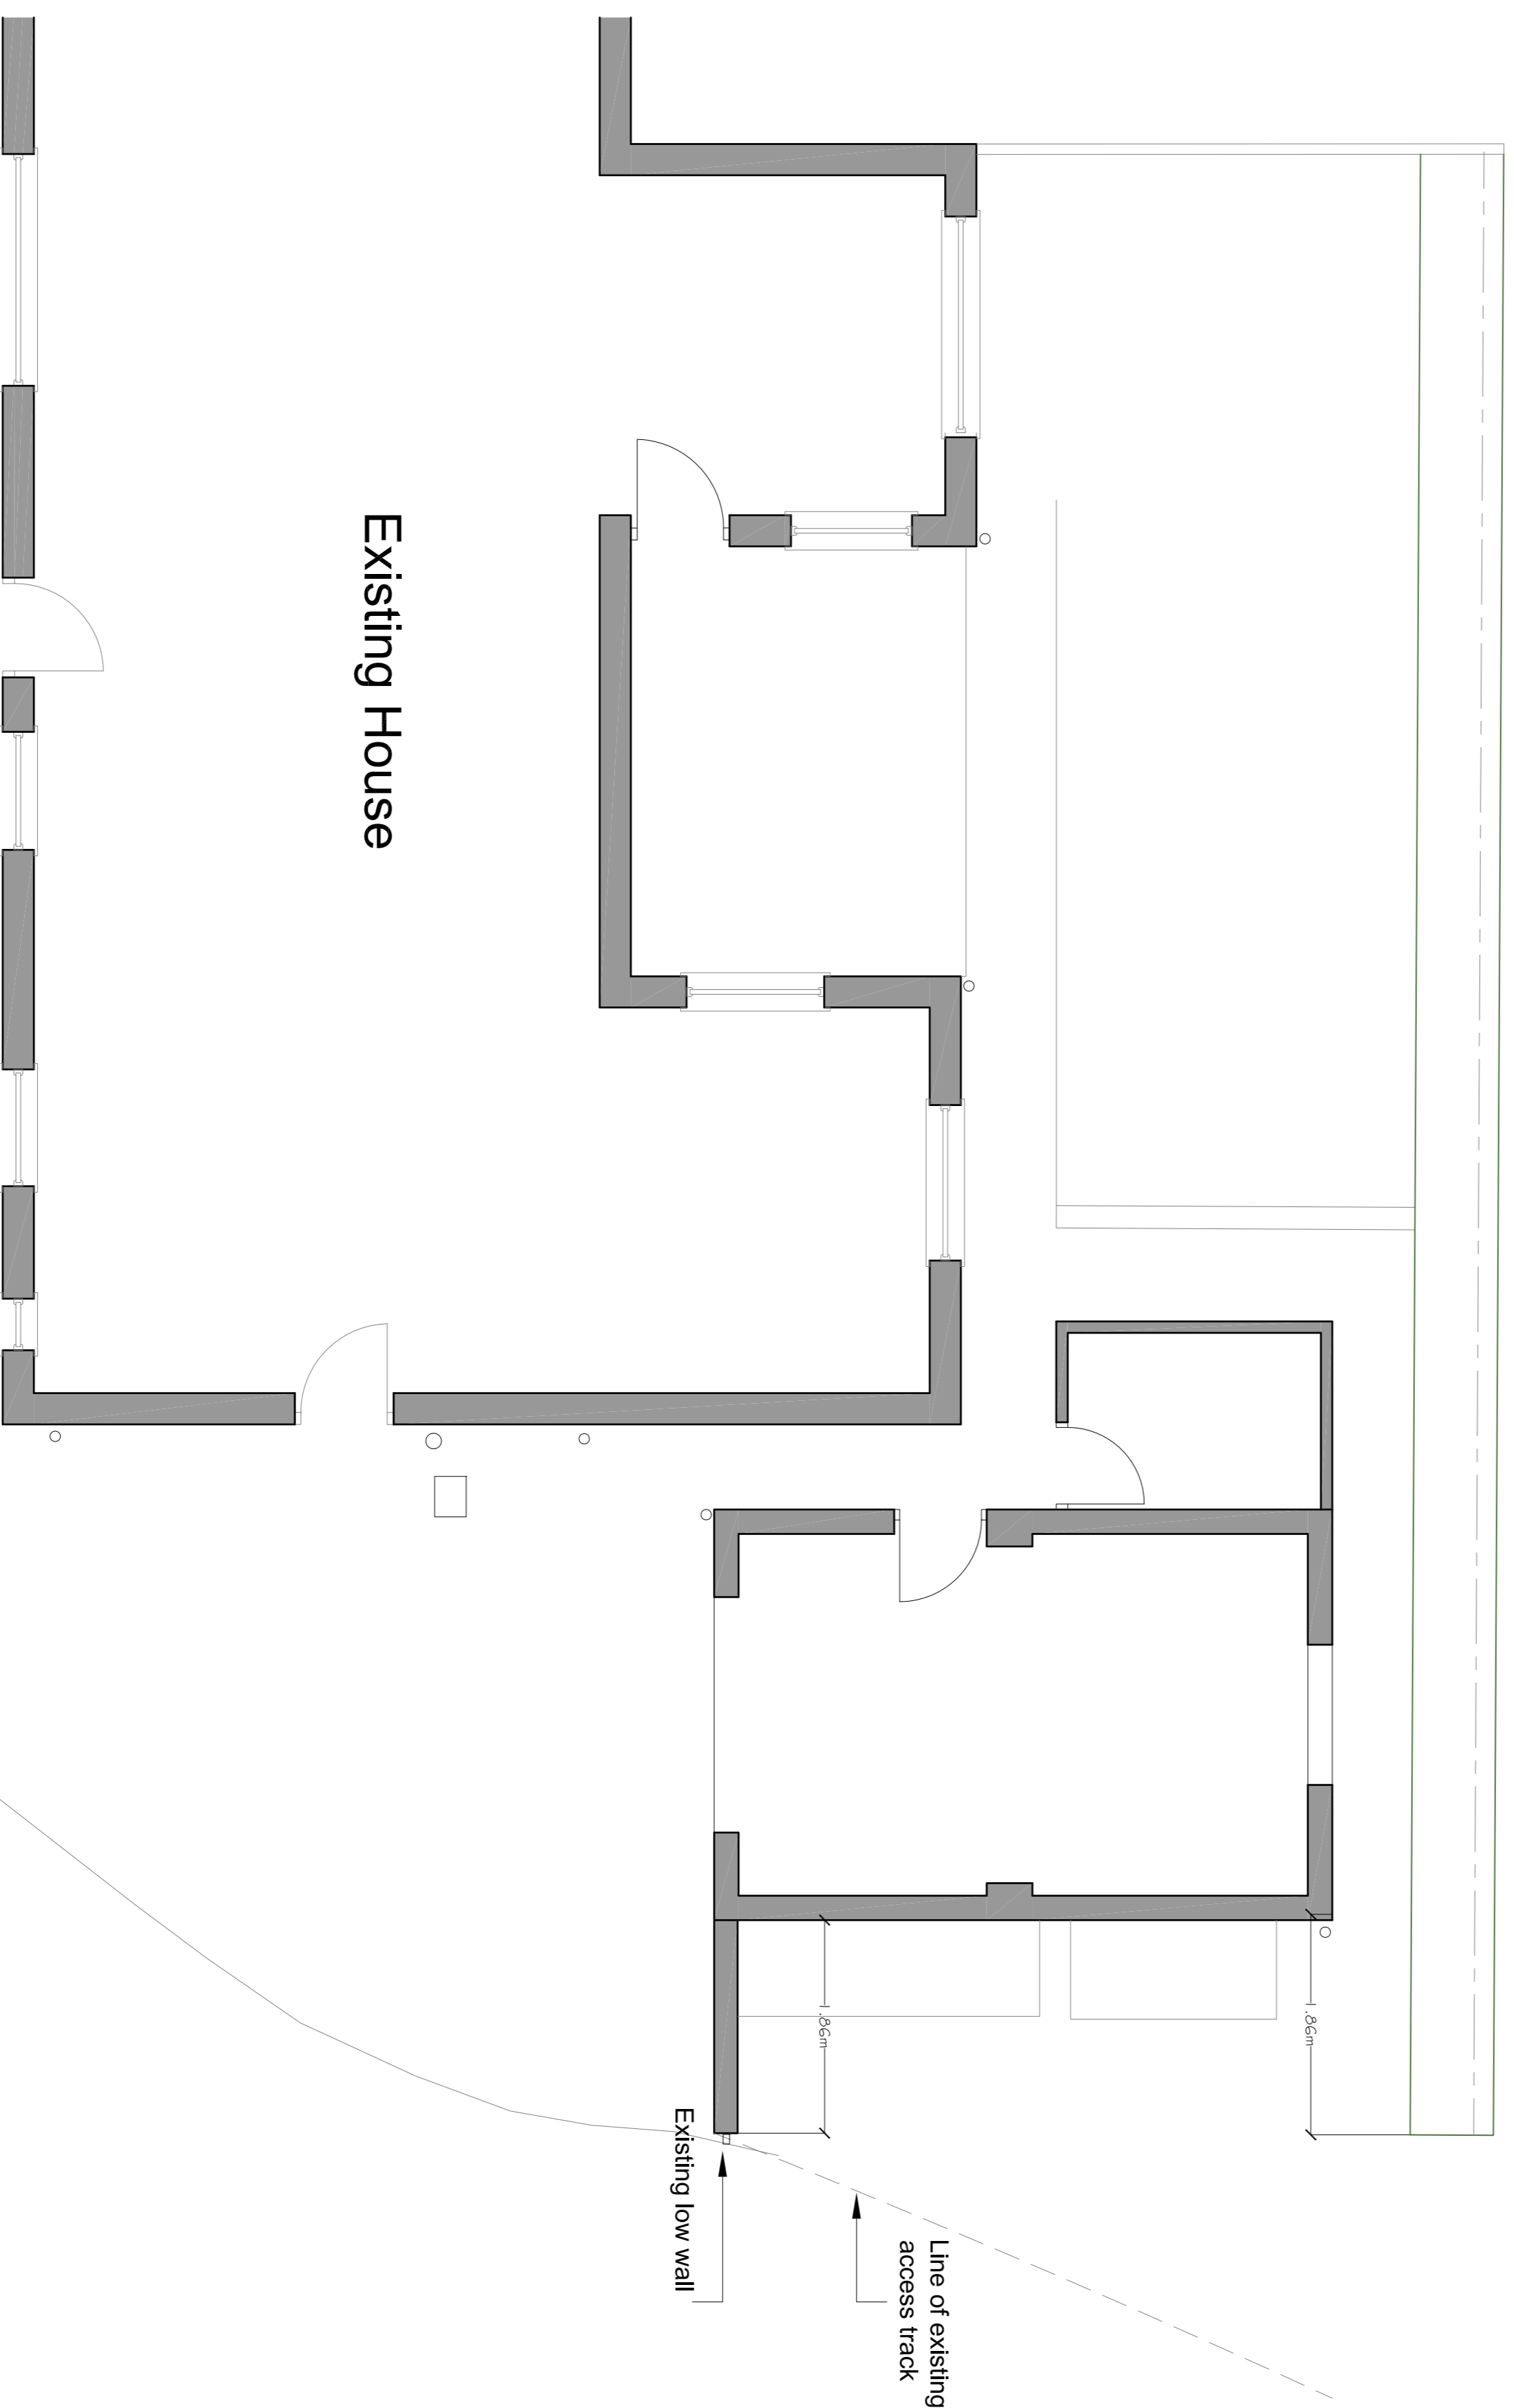


Ground Floor

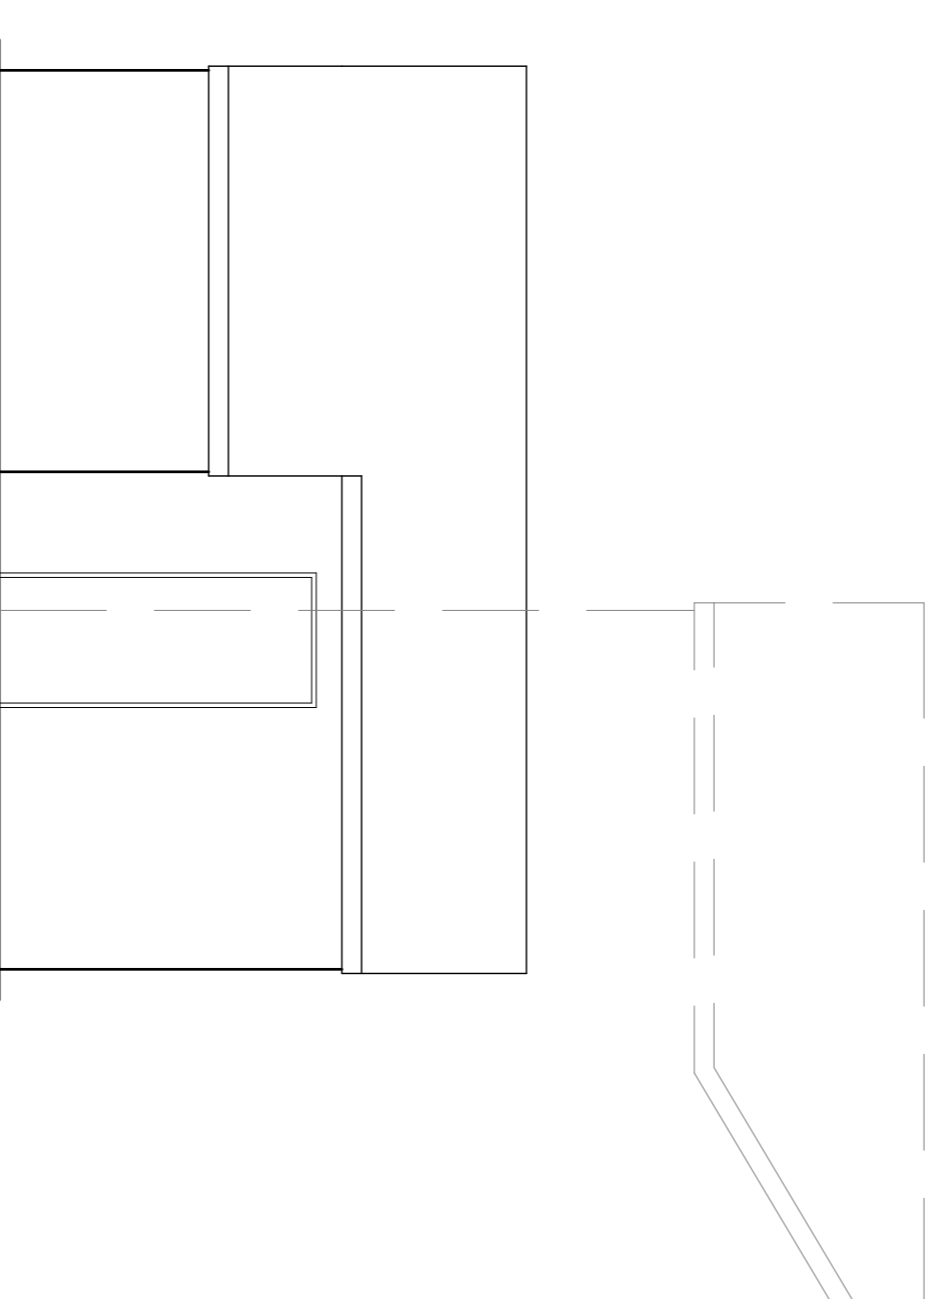

Side Elevation

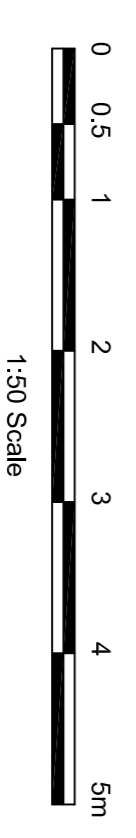

<b>Mr Bennett</b>	
<b>8 The Crescent, Dunsopp Bridge</b>	
<b>Plan &amp; Elevations as Existing</b>	
Date <b>September 2023</b>	Rev. <b>a</b>
Scale <b>1:50</b>	Sheet Size <b>A1</b>
Drawn <b>HP</b>	Checked <b>DME</b>
Approved <b>DME</b>	

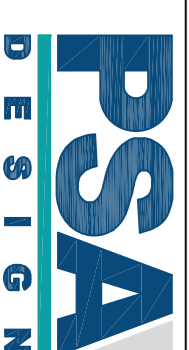

PSA Design Ltd  
The Old Bank House, Park Lane,  
Longfing, Pk3 3JA  
Tel: 01773 760666  
www.psa.design.co.uk  
mtd@psadesign.co.uk