

NOTES:

No.	Description	Date

CLIENT: Ms Claire Yates
107 Whalley Road
Read
Burnley
BB12 7RP

PROJECT: PROPOSED RENOVATIONS
AND ALTERATIONS TO AN
EXISTING DWELLING

SHEET:
PROPOSED FLOOR PLAN

Project number PHA/847

Date 10/07/2023


Drawn by LW

Checked by PH


A2.2

Scale 1 : 50

Sheet size A1

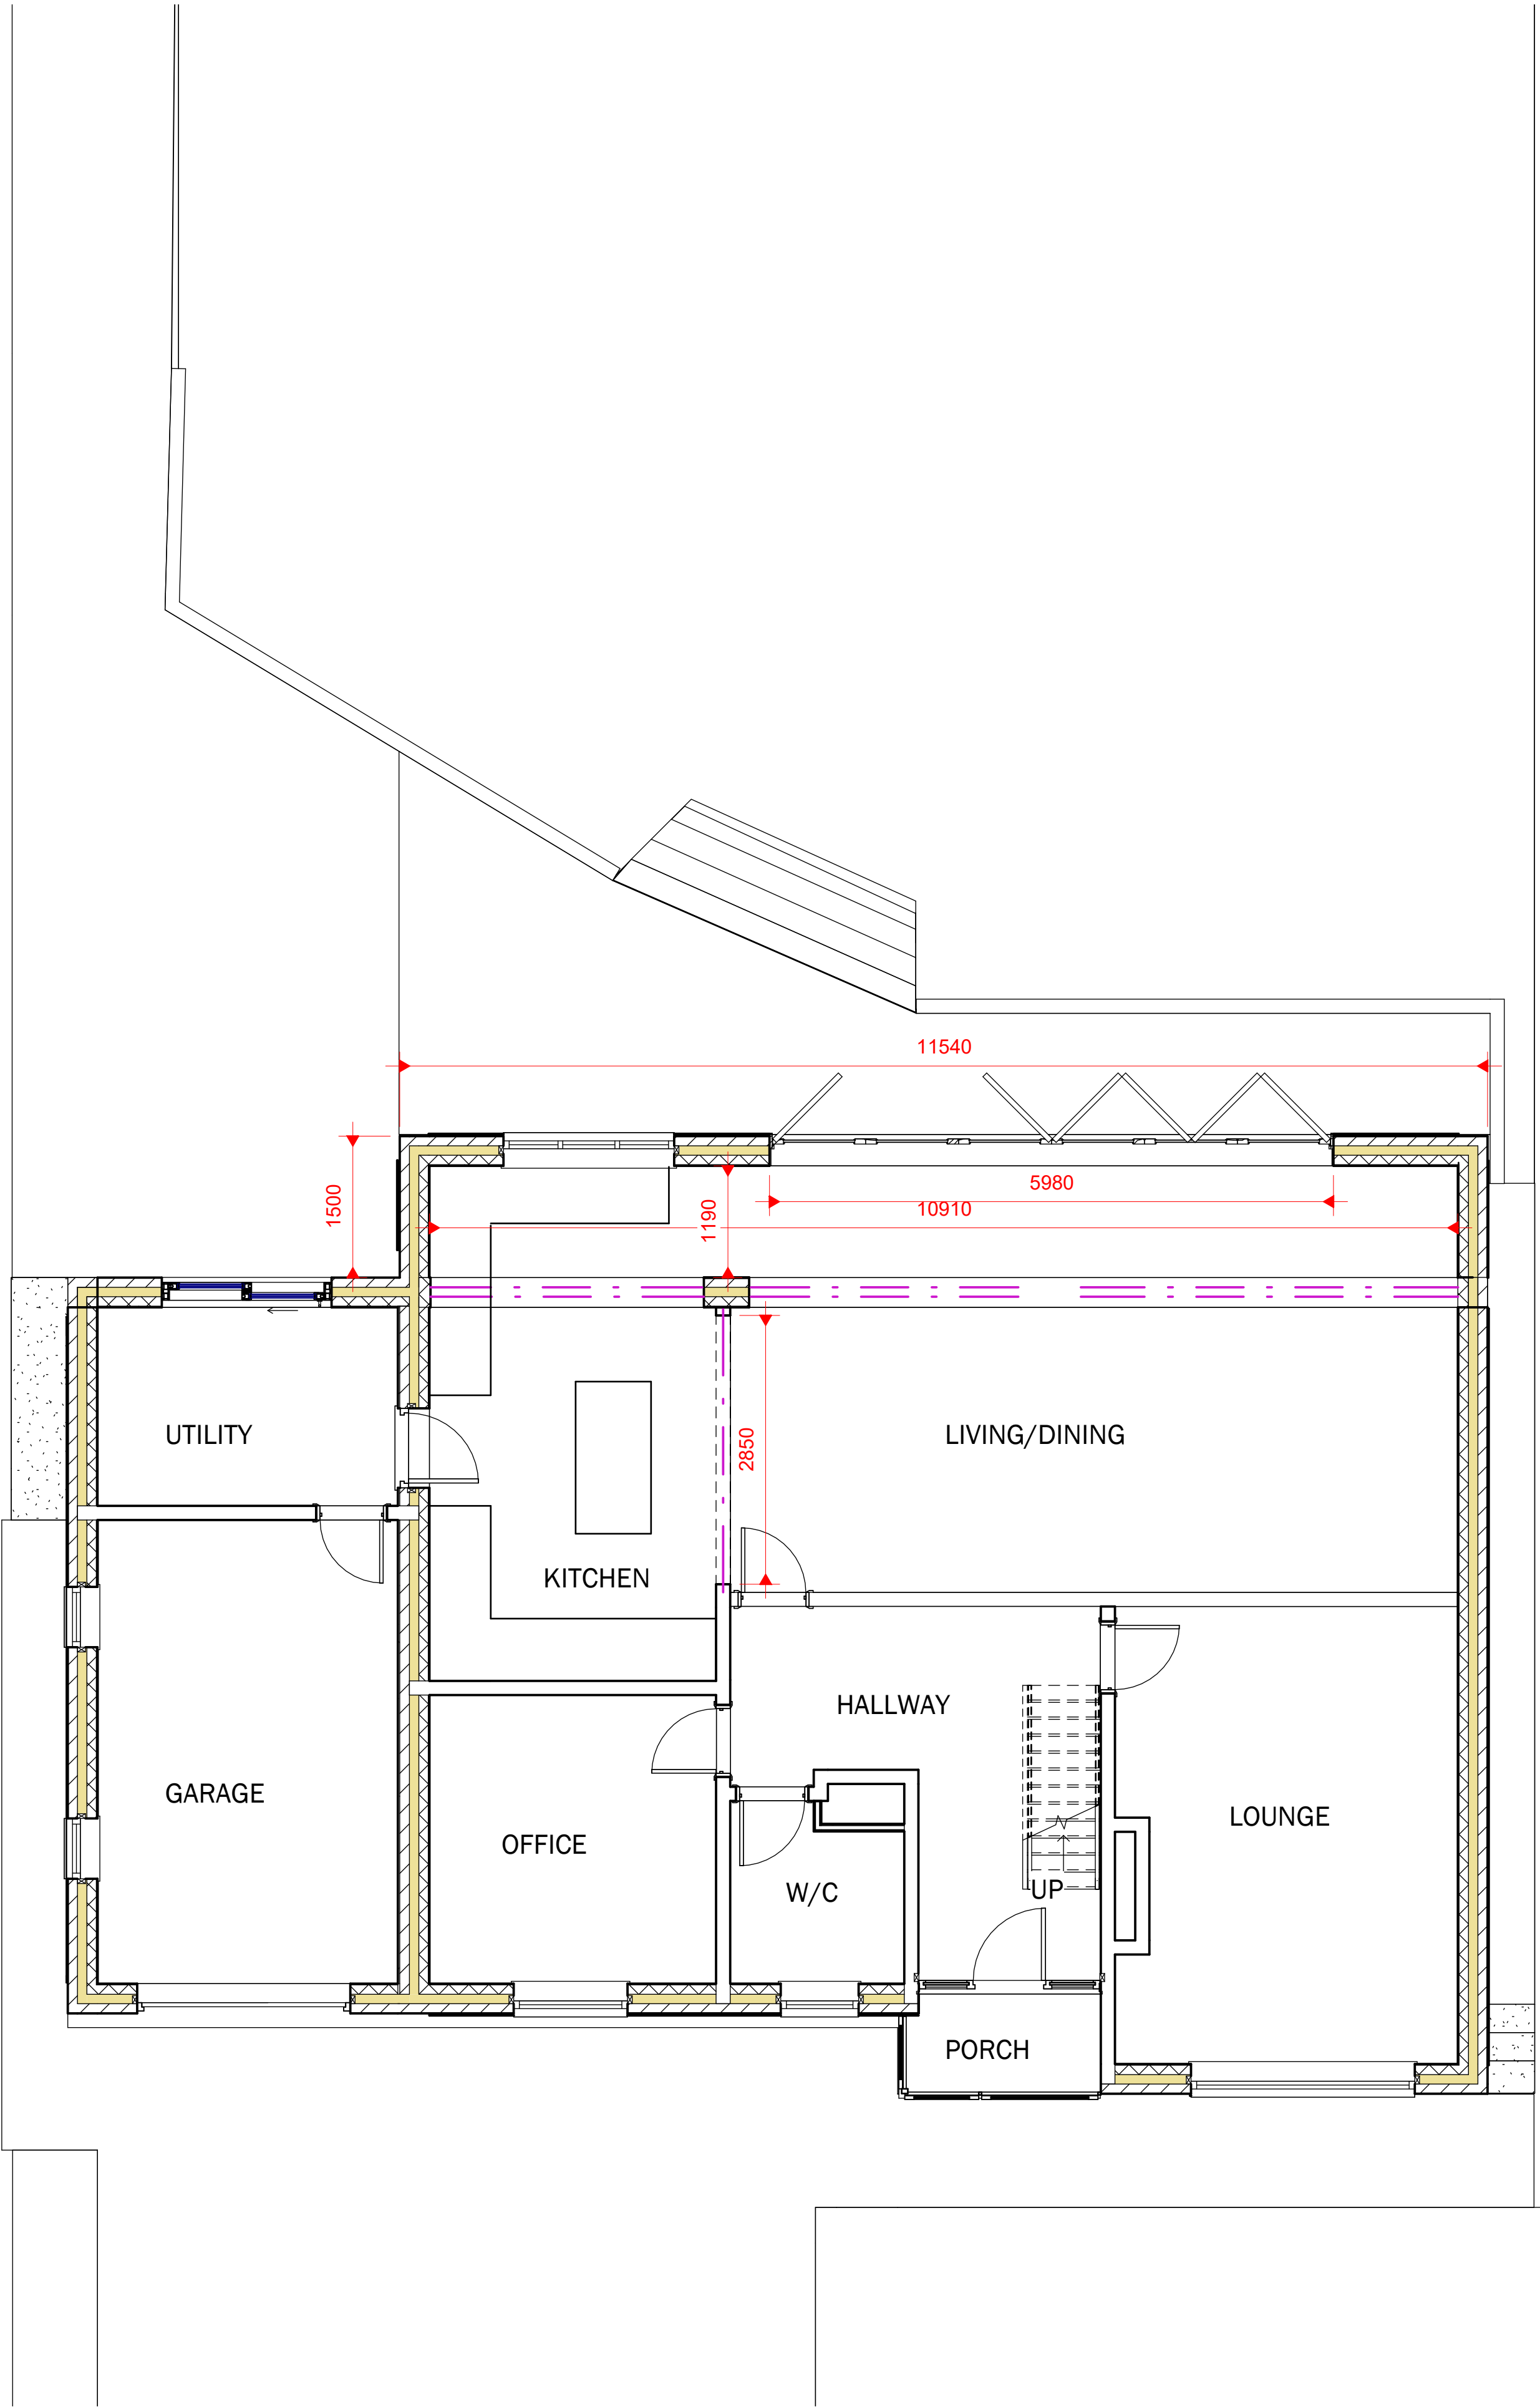

1 0 PROPOSED GROUND FLOOR
1 : 50

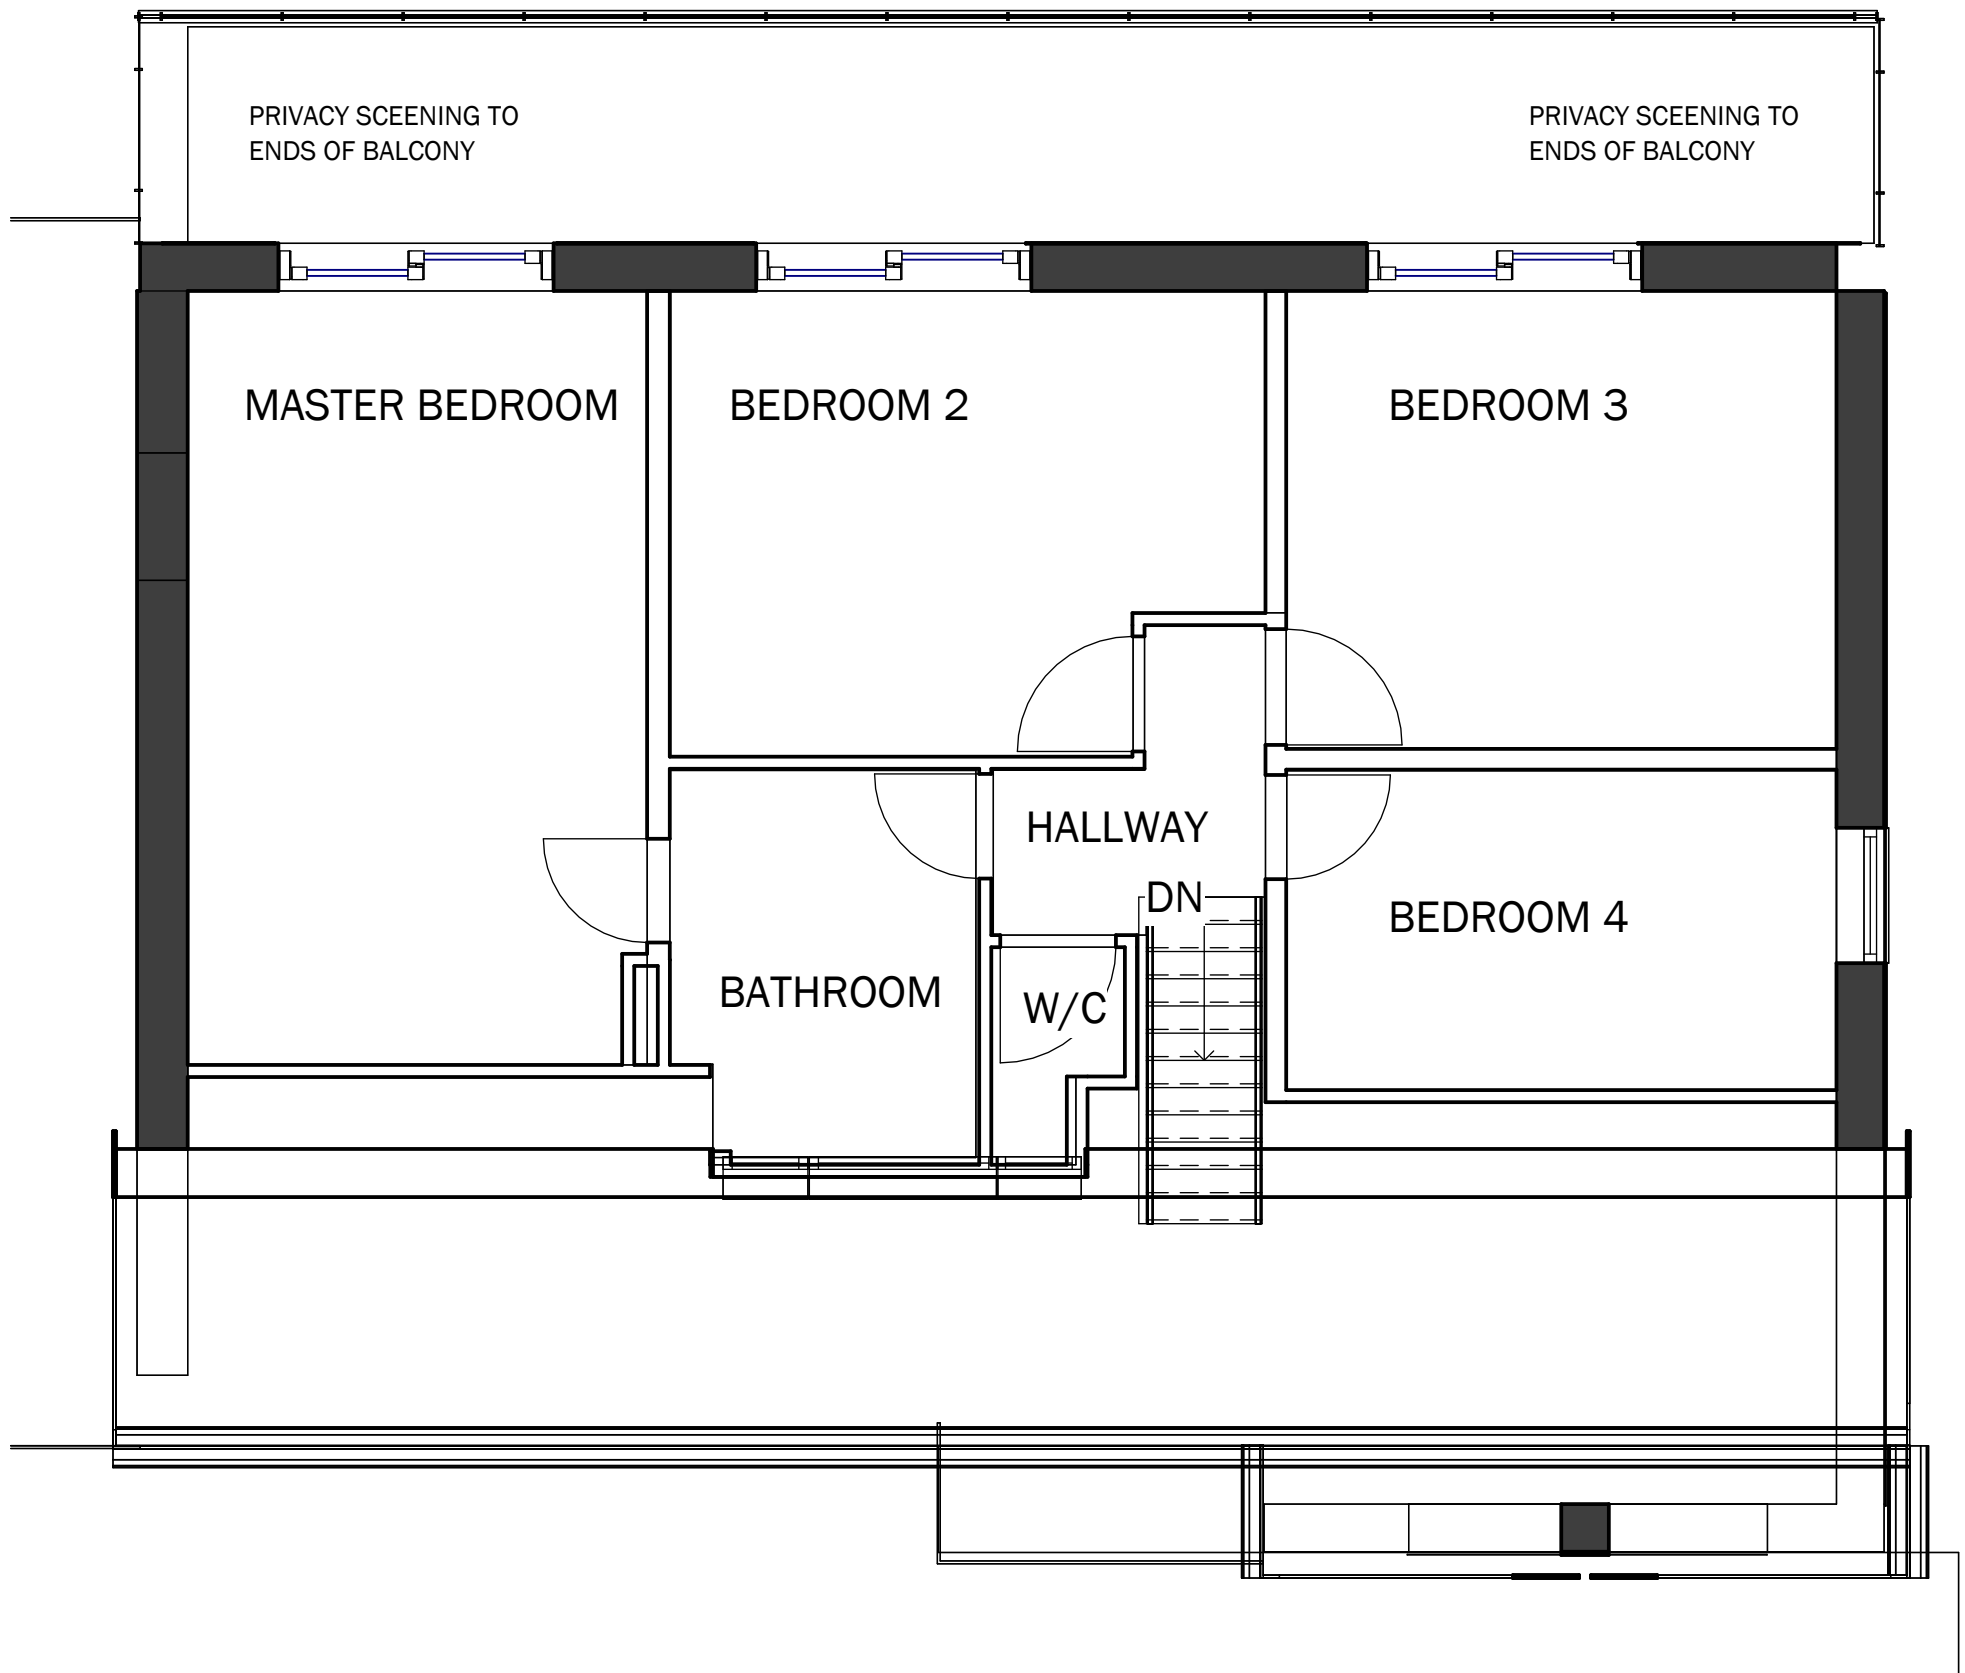

2 1 PROPOSED FIRST FLOOR
1 : 50