




Front Elevation

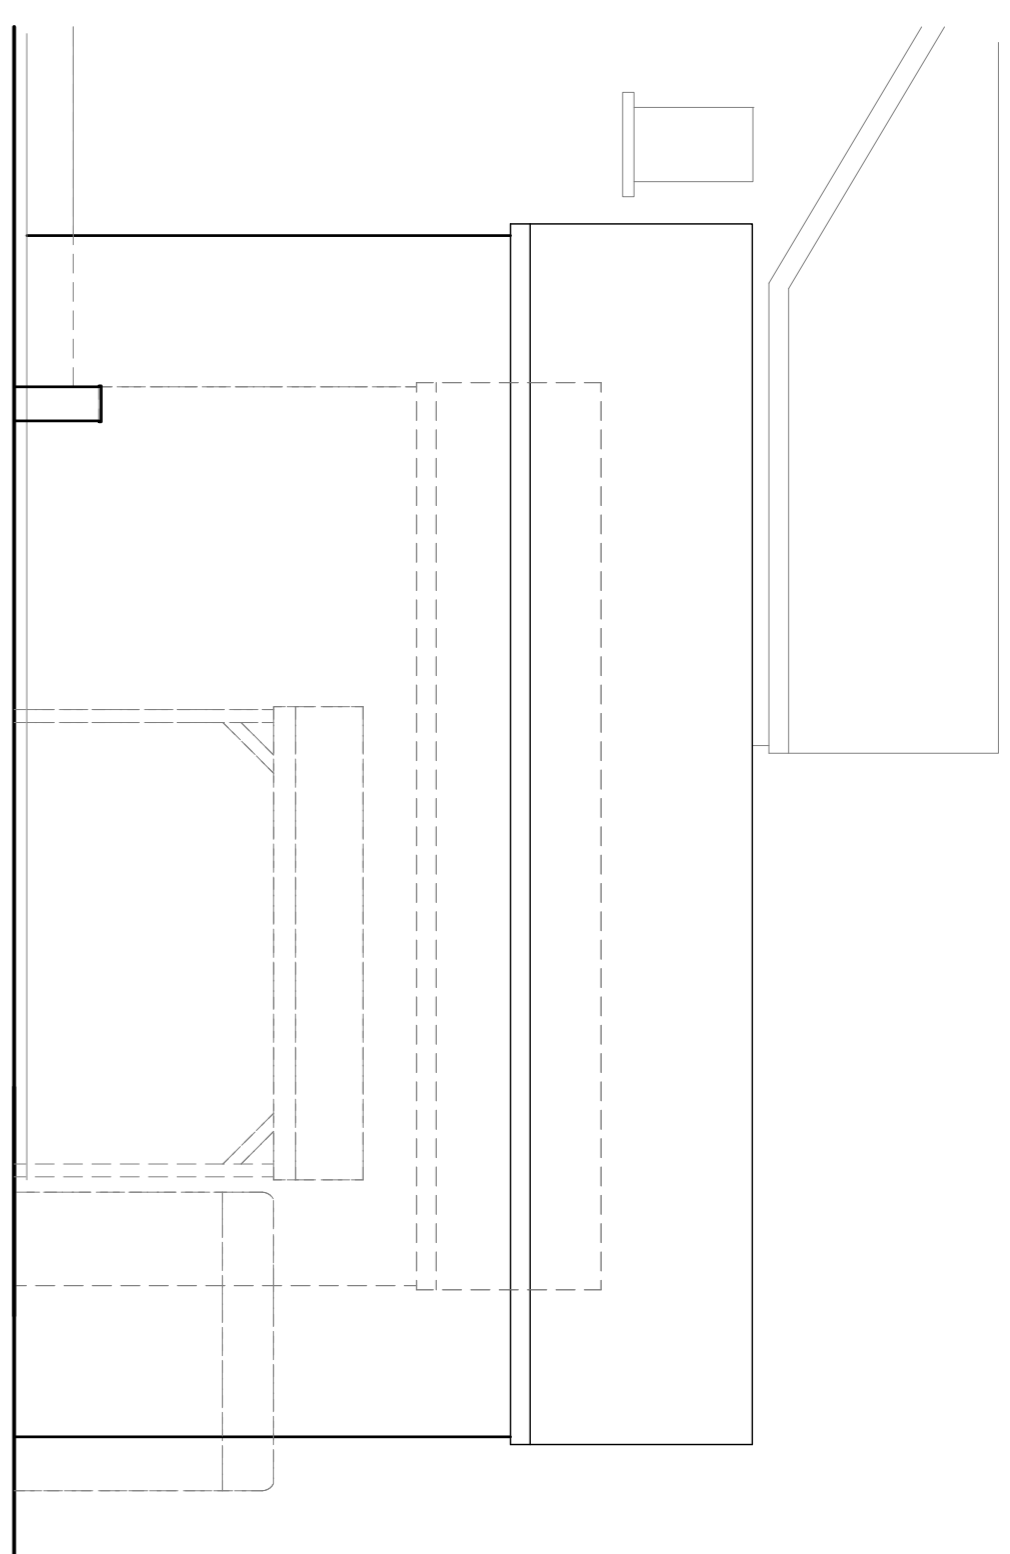

Side Elevation

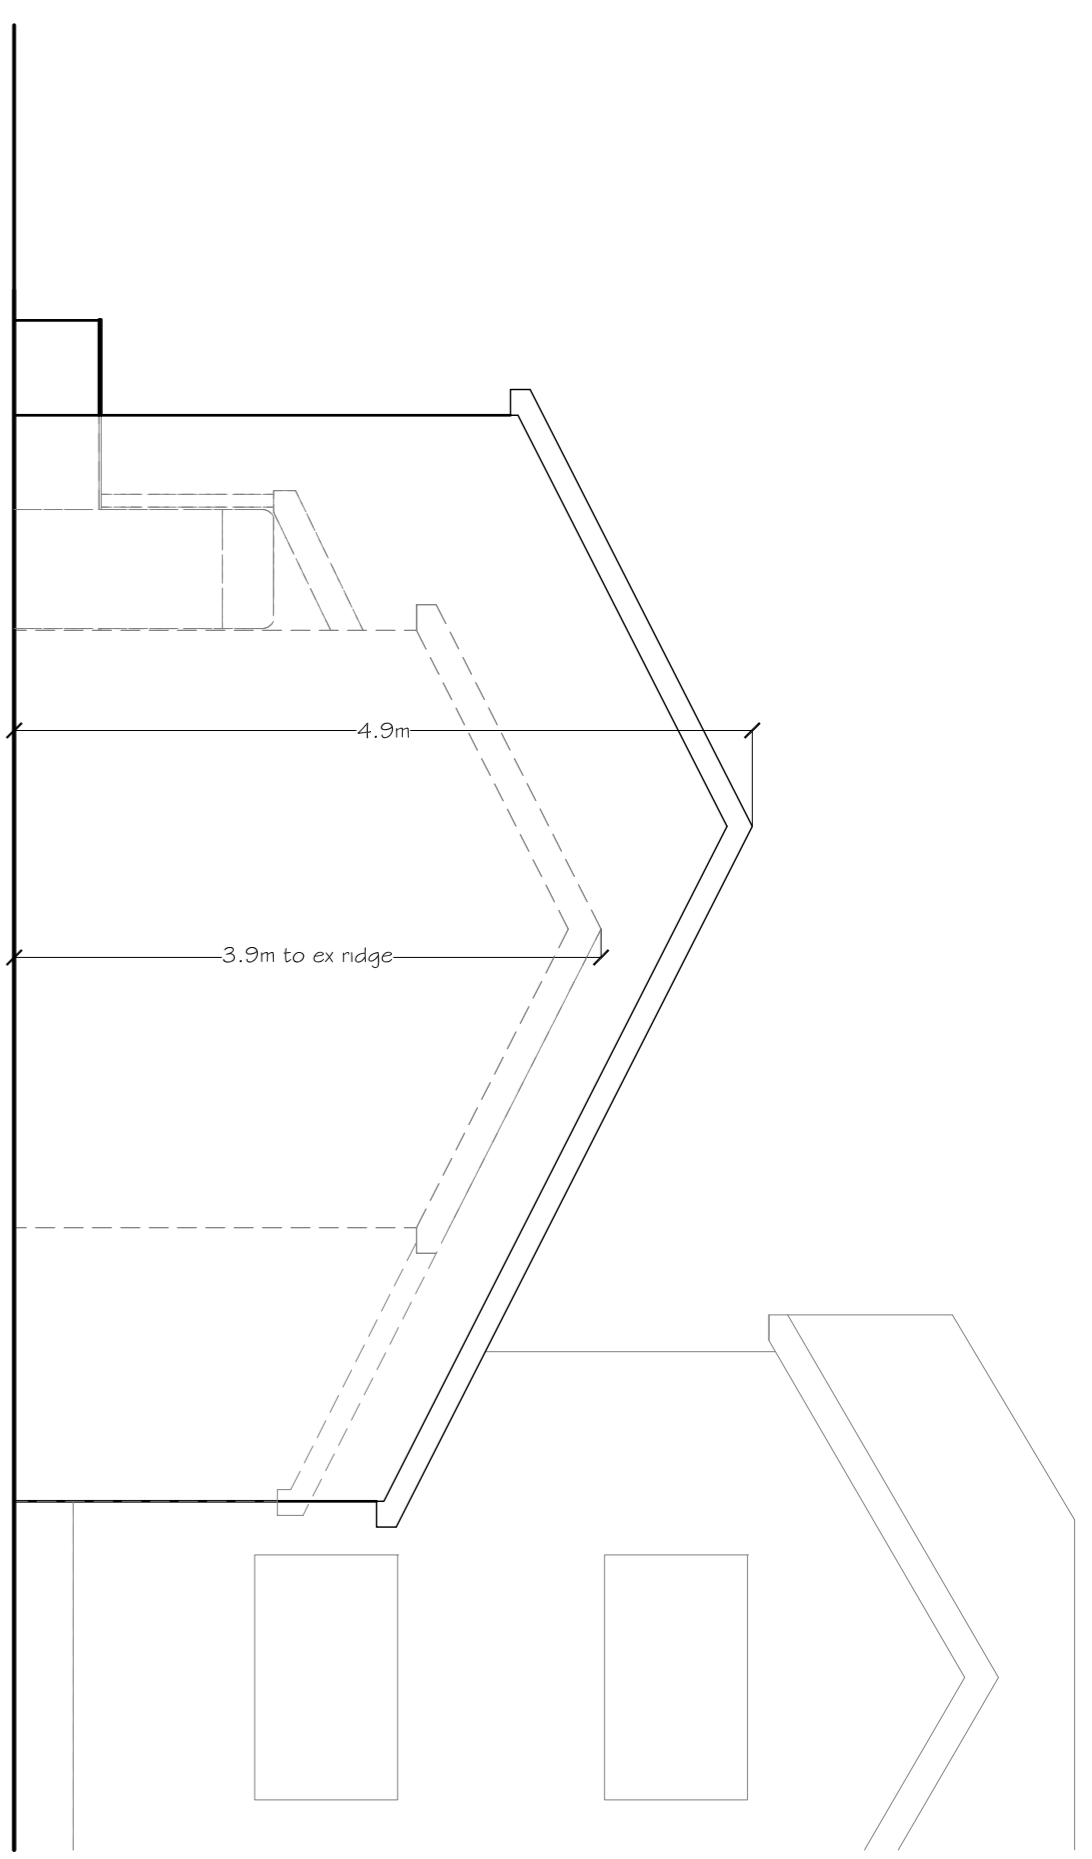


Rear Elevation

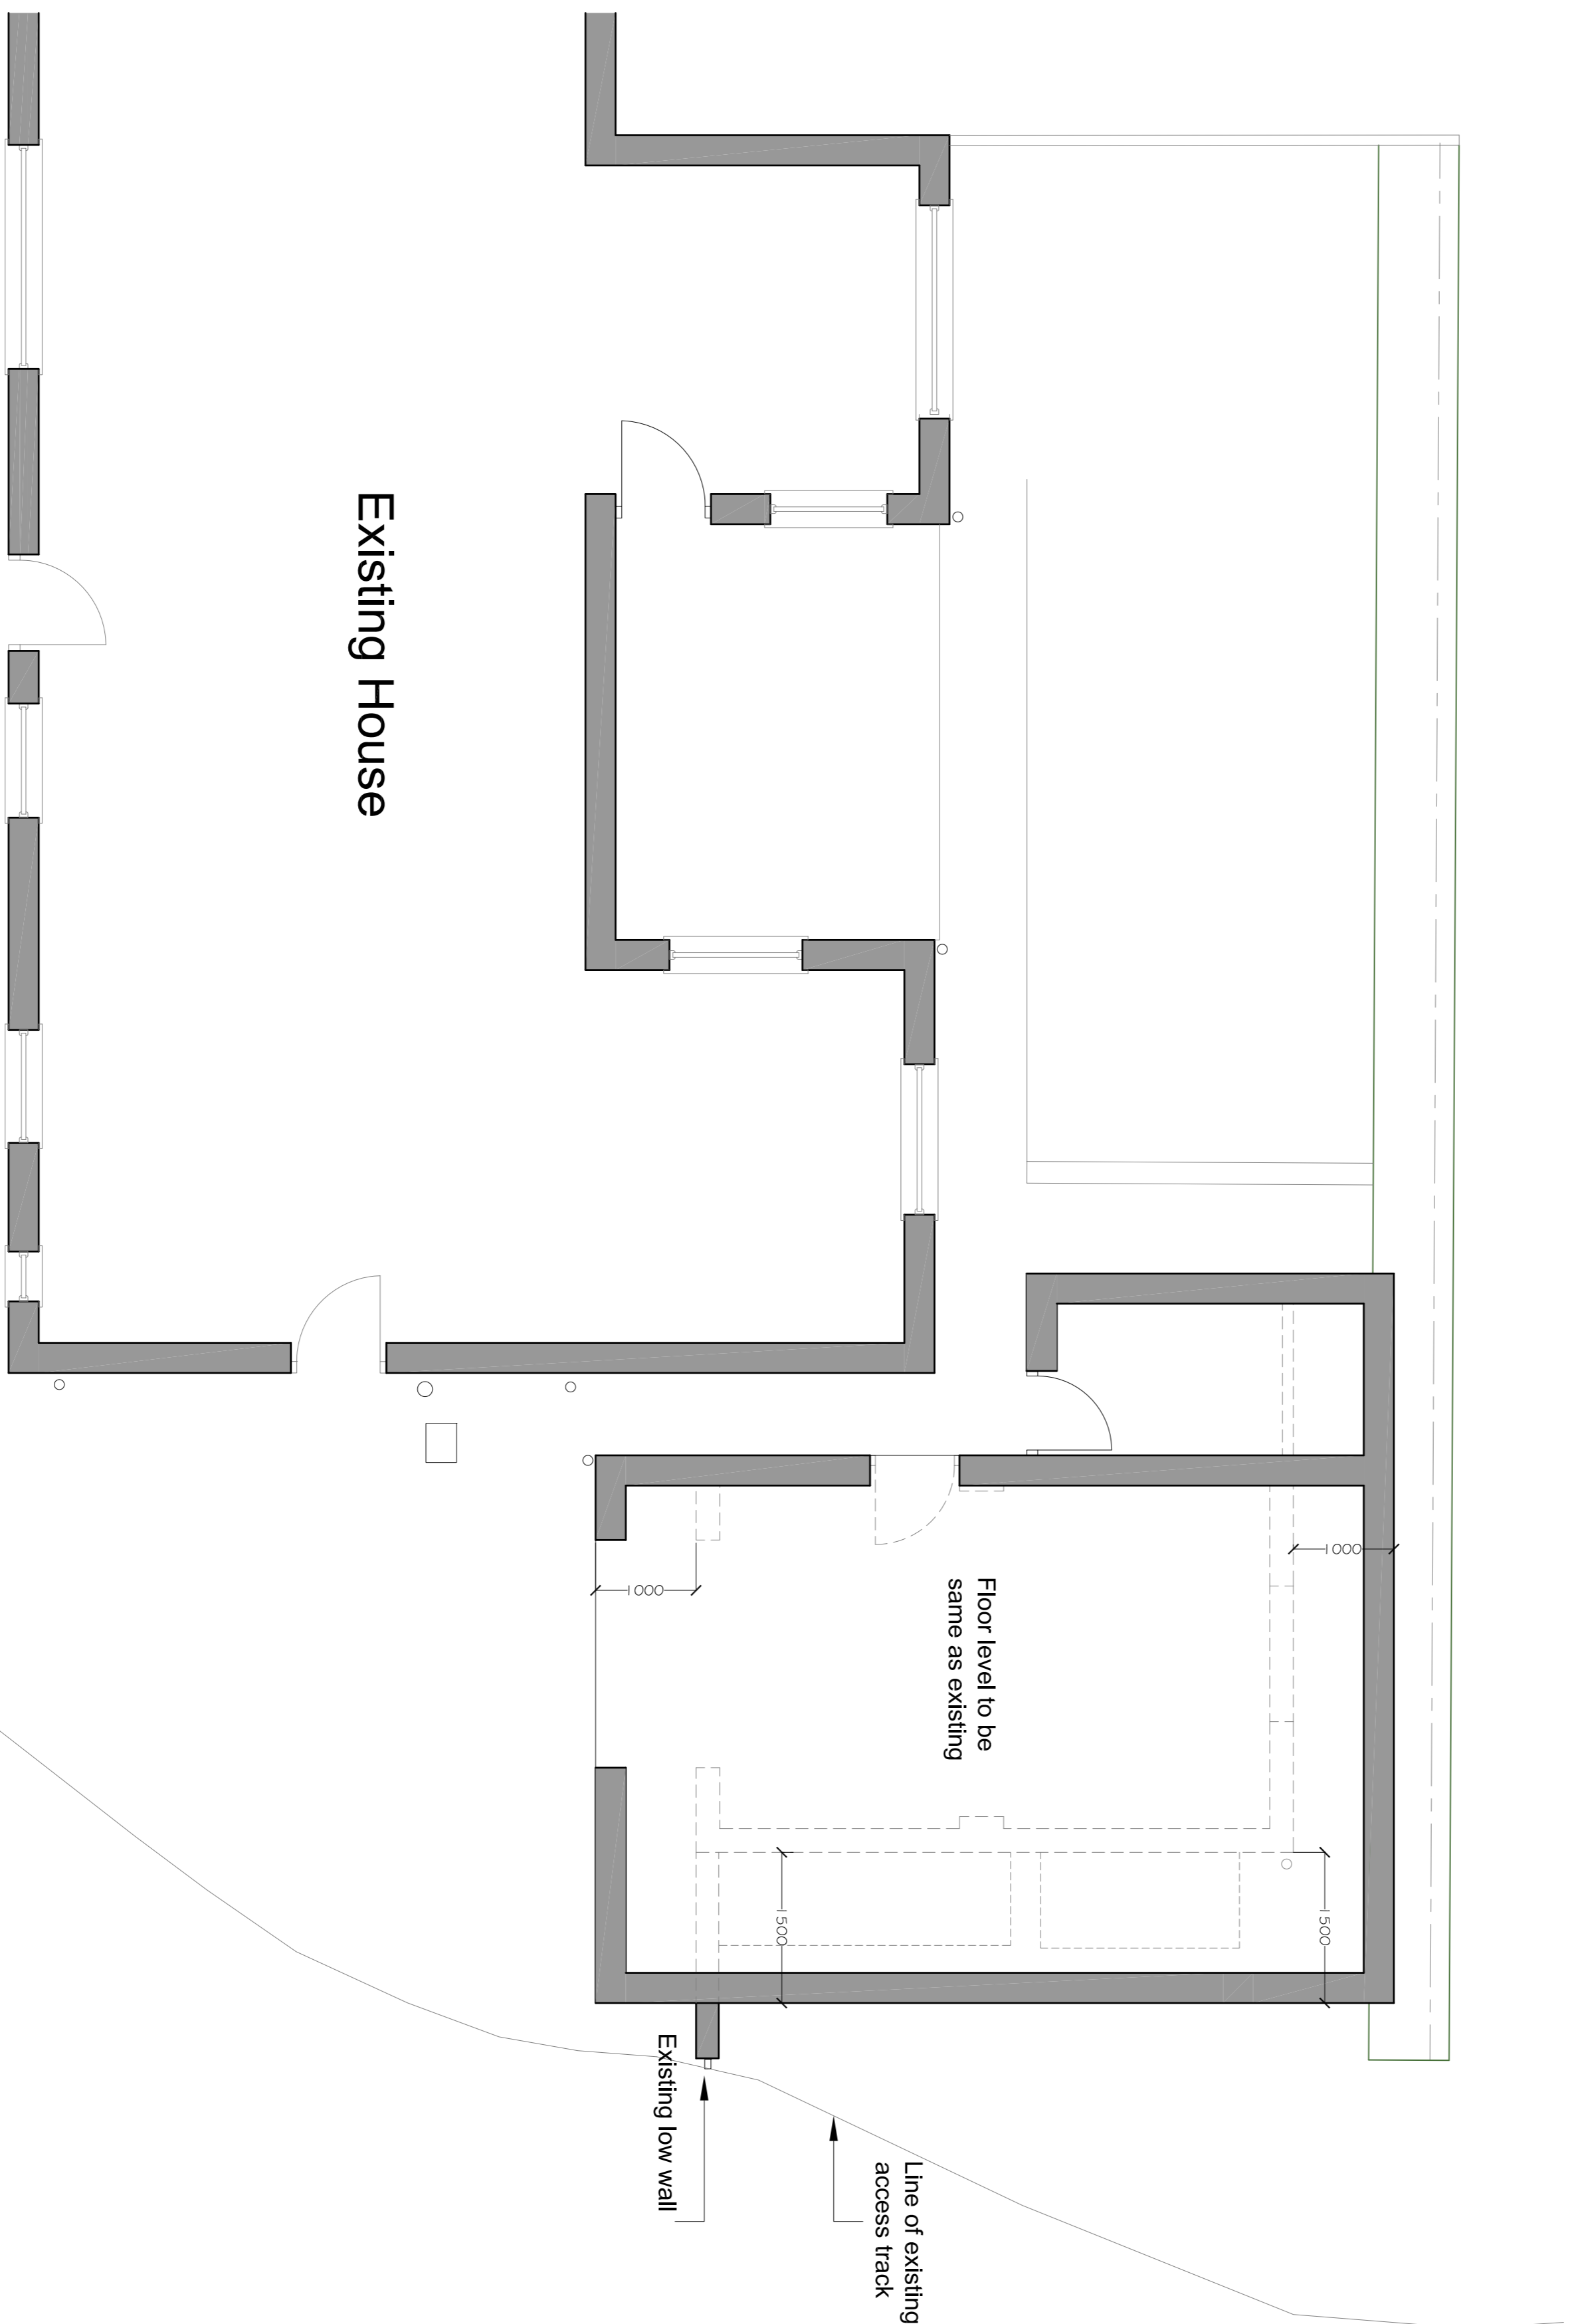


Existing House

Ground Floor

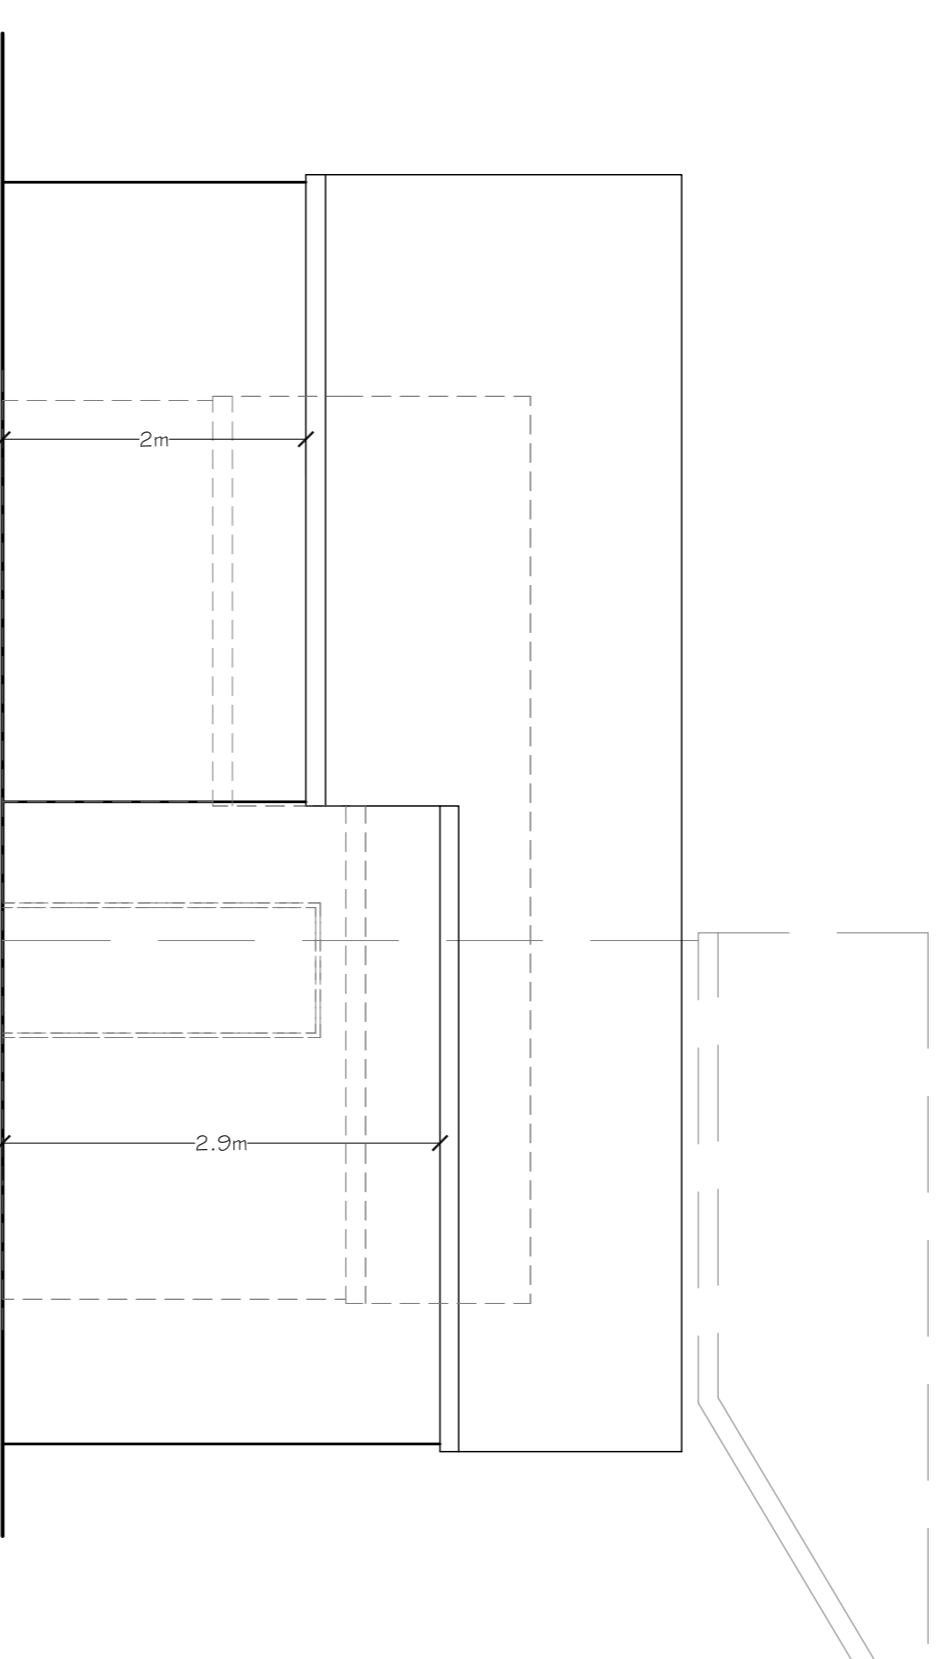

Side Elevation

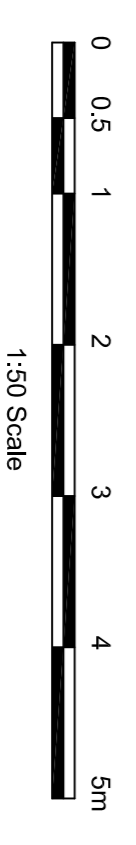

Mr Bennett

8 The Crescent, Dunsop Bridge		Drawn	HP
Plan & Elevations as Proposed		Checked	DME
PSA Design Ltd		Date	08 Jan 2024
The Old Bank House, PR3 3JA		Drawn	HP
Tel: 01772 760666		Checked	DME
www.psa-design.co.uk		Approved	DME
Rev.	b	Sheet Size	A1
Drawn	HP	Scale	1:50
Checked	DME	Date	08 Jan 2024
Approved	DME	Drawn	HP
Drawn	HP	Checked	DME
Approved	DME	Approved	DME