



This drawing is to be read in conjunction with all relevant Architect, consultants' and specialists' drawings and specifications. The Architect is to be notified of any discrepancies before proceeding. Do not scale from this drawing. All dimensions and levels are to be checked on site. This drawing is subject to copyright. All work carried out before Planning and Building Permission has been granted is at the contractor's risk.

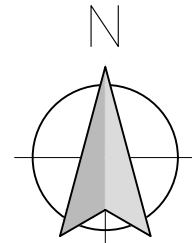

1:200 Scale

 


ABBREVIATIONS

- CL Cover Level
- EH Eves Height
- GV Gas Valve
- GU Gully
- IC Inspection Cover
- LP Lamp Post
- MH Man Hole
- RH Ridge/Roof Height
- RWP Rain Water Pipe
- SVP Soil Vent Pipe
- TL Threshold Level
- TW Top of Wall
- WL Water Level
- OH Overhang

NOTE

All levels and coordinates relate to OSGB36 using GNSS data.
Levels defining edge of carriageway are observed at channel (bottom of kerb).

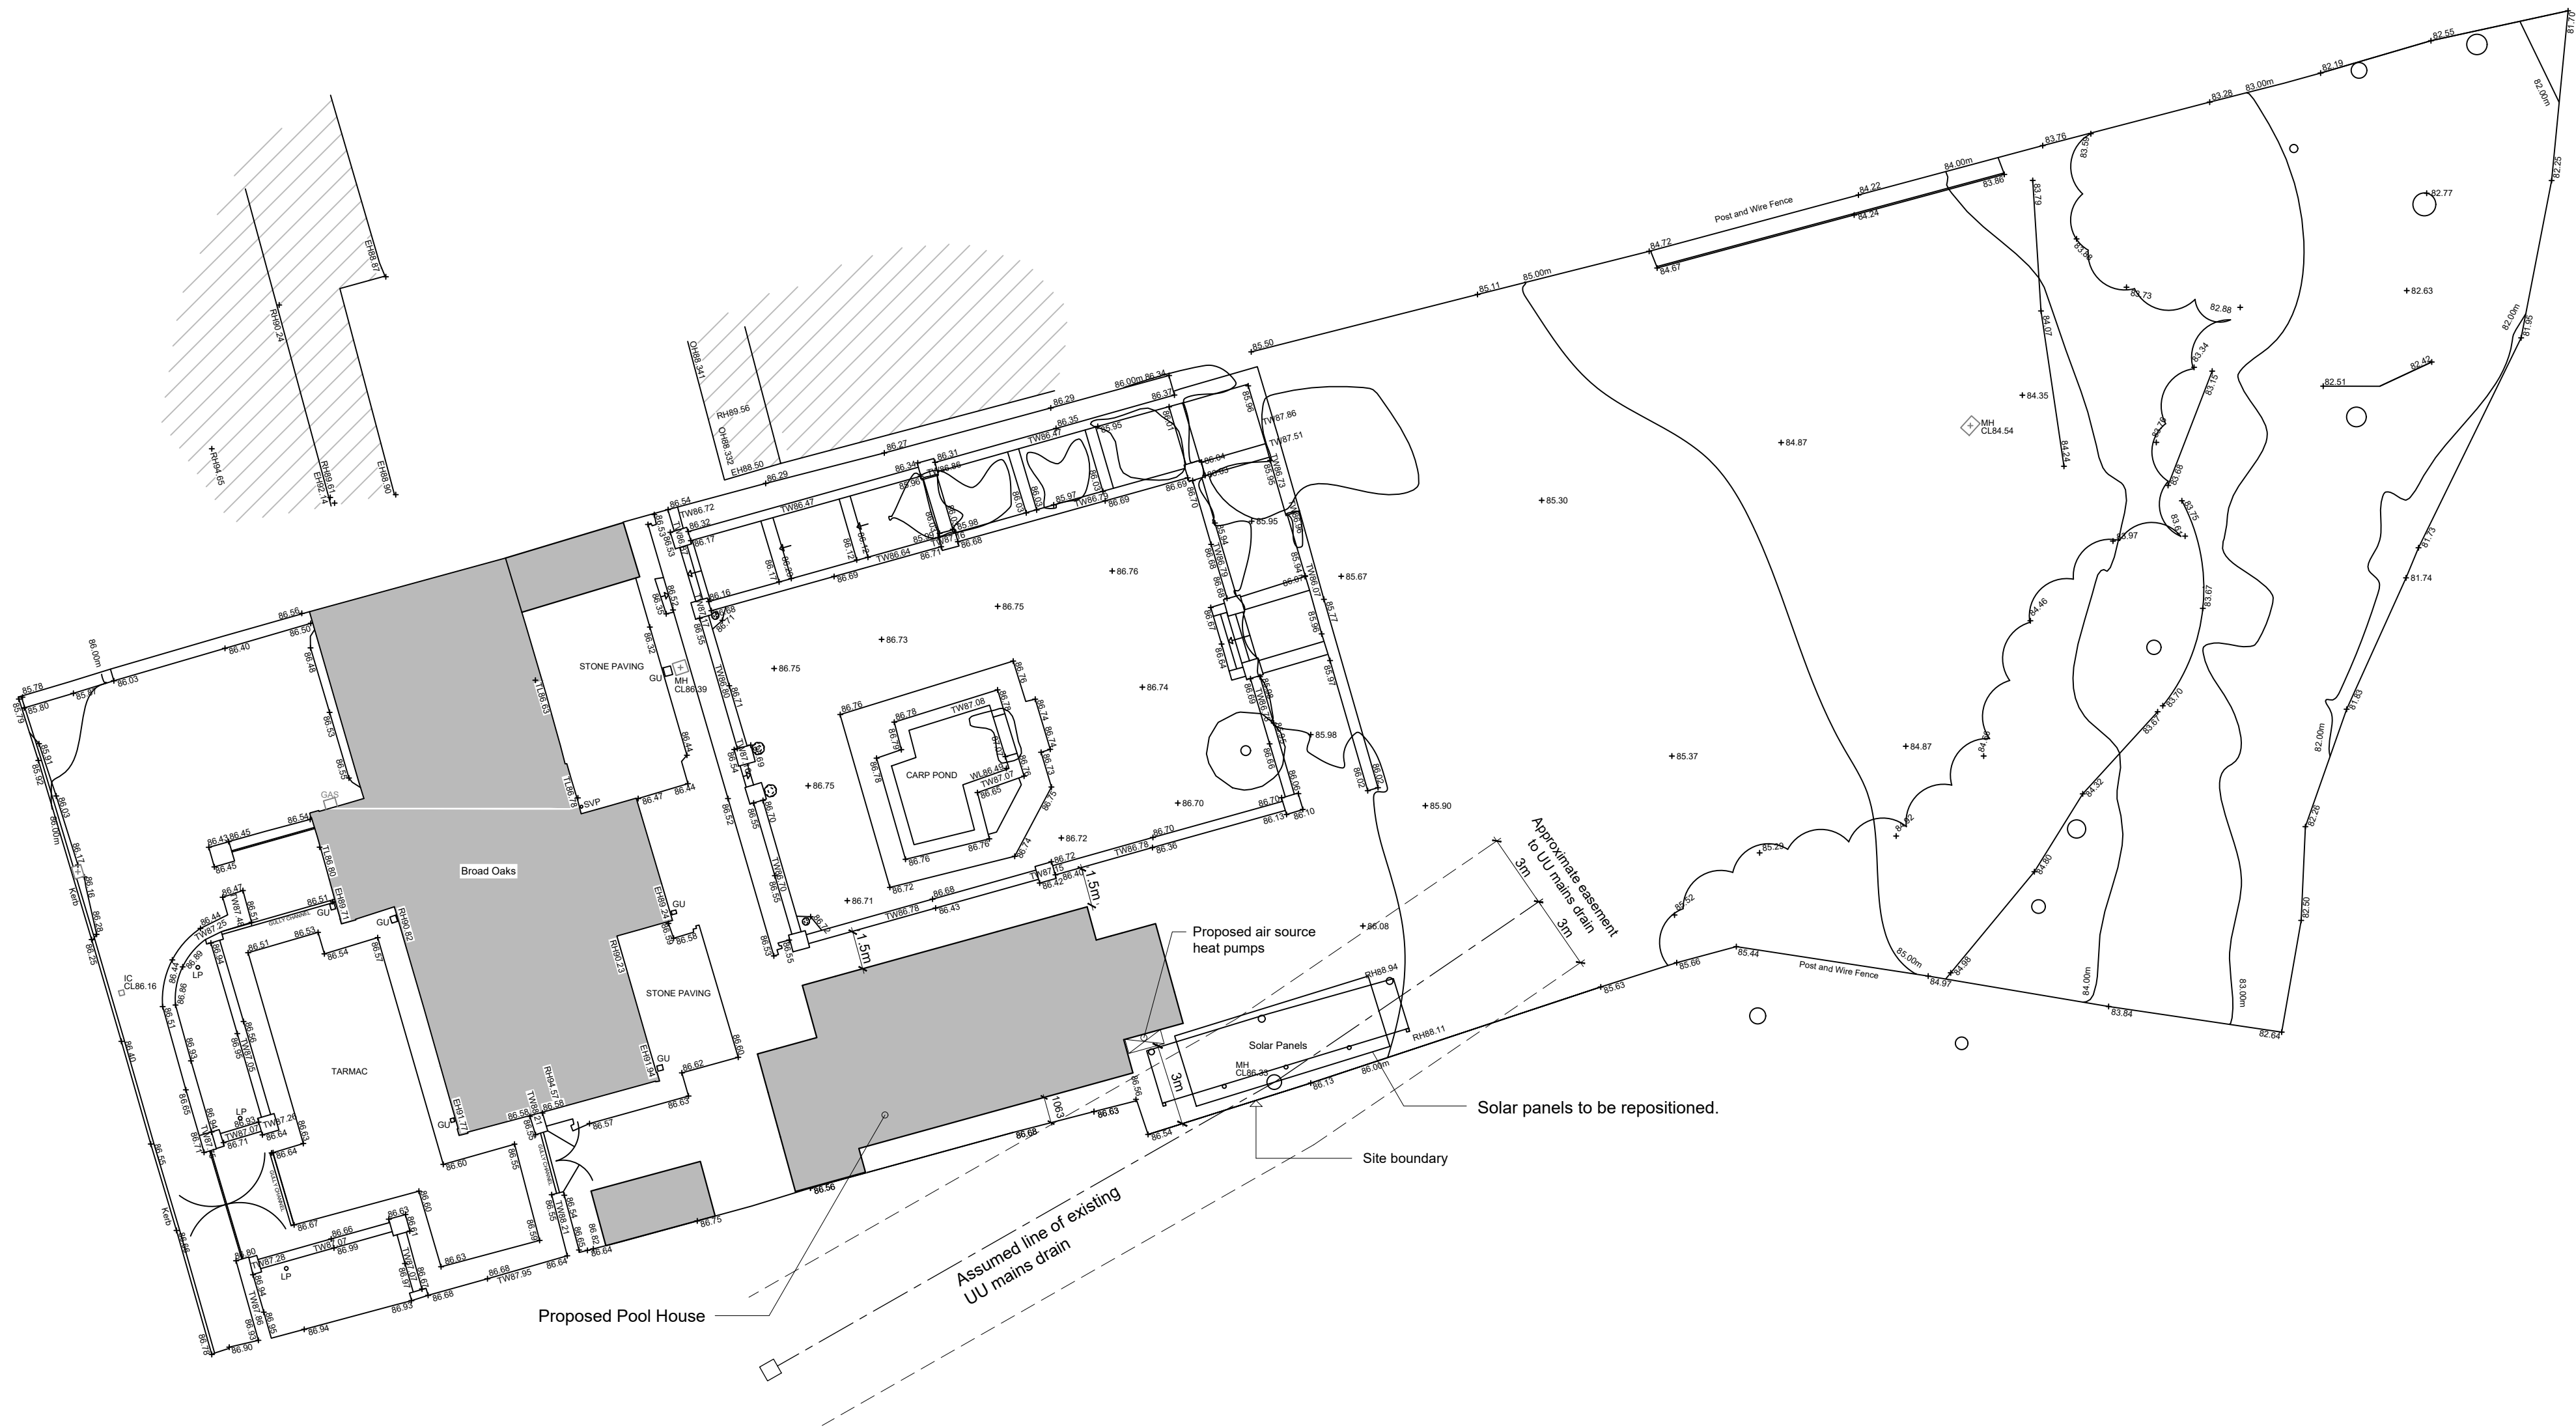

PROPOSED SITE PLAN
SCALE 1:200

REVISIONS:

- Rev A** - Approx. line of existing drain indicated. Position of proposed Pool House amended. - 11.04.23 - NE
- Rev B** - Footprint of proposed Pool House amended. - 02.05.23 - LKR
- Rev C** - Air source heat units added. - 07.07.23 - SH
- Rev D** - Air source heat units position amended. - 07.07.23 - NE

Client
Mr and Mrs Holland

Job Title
Proposed erection of Pool House at:
Broad Oaks
Northcote Road
Langho

Drawing Title
Proposed Site Plan

Scale
1:200 @A1

Date
May 2023

Drawn
LKR



6870 - 03

Rev
D