



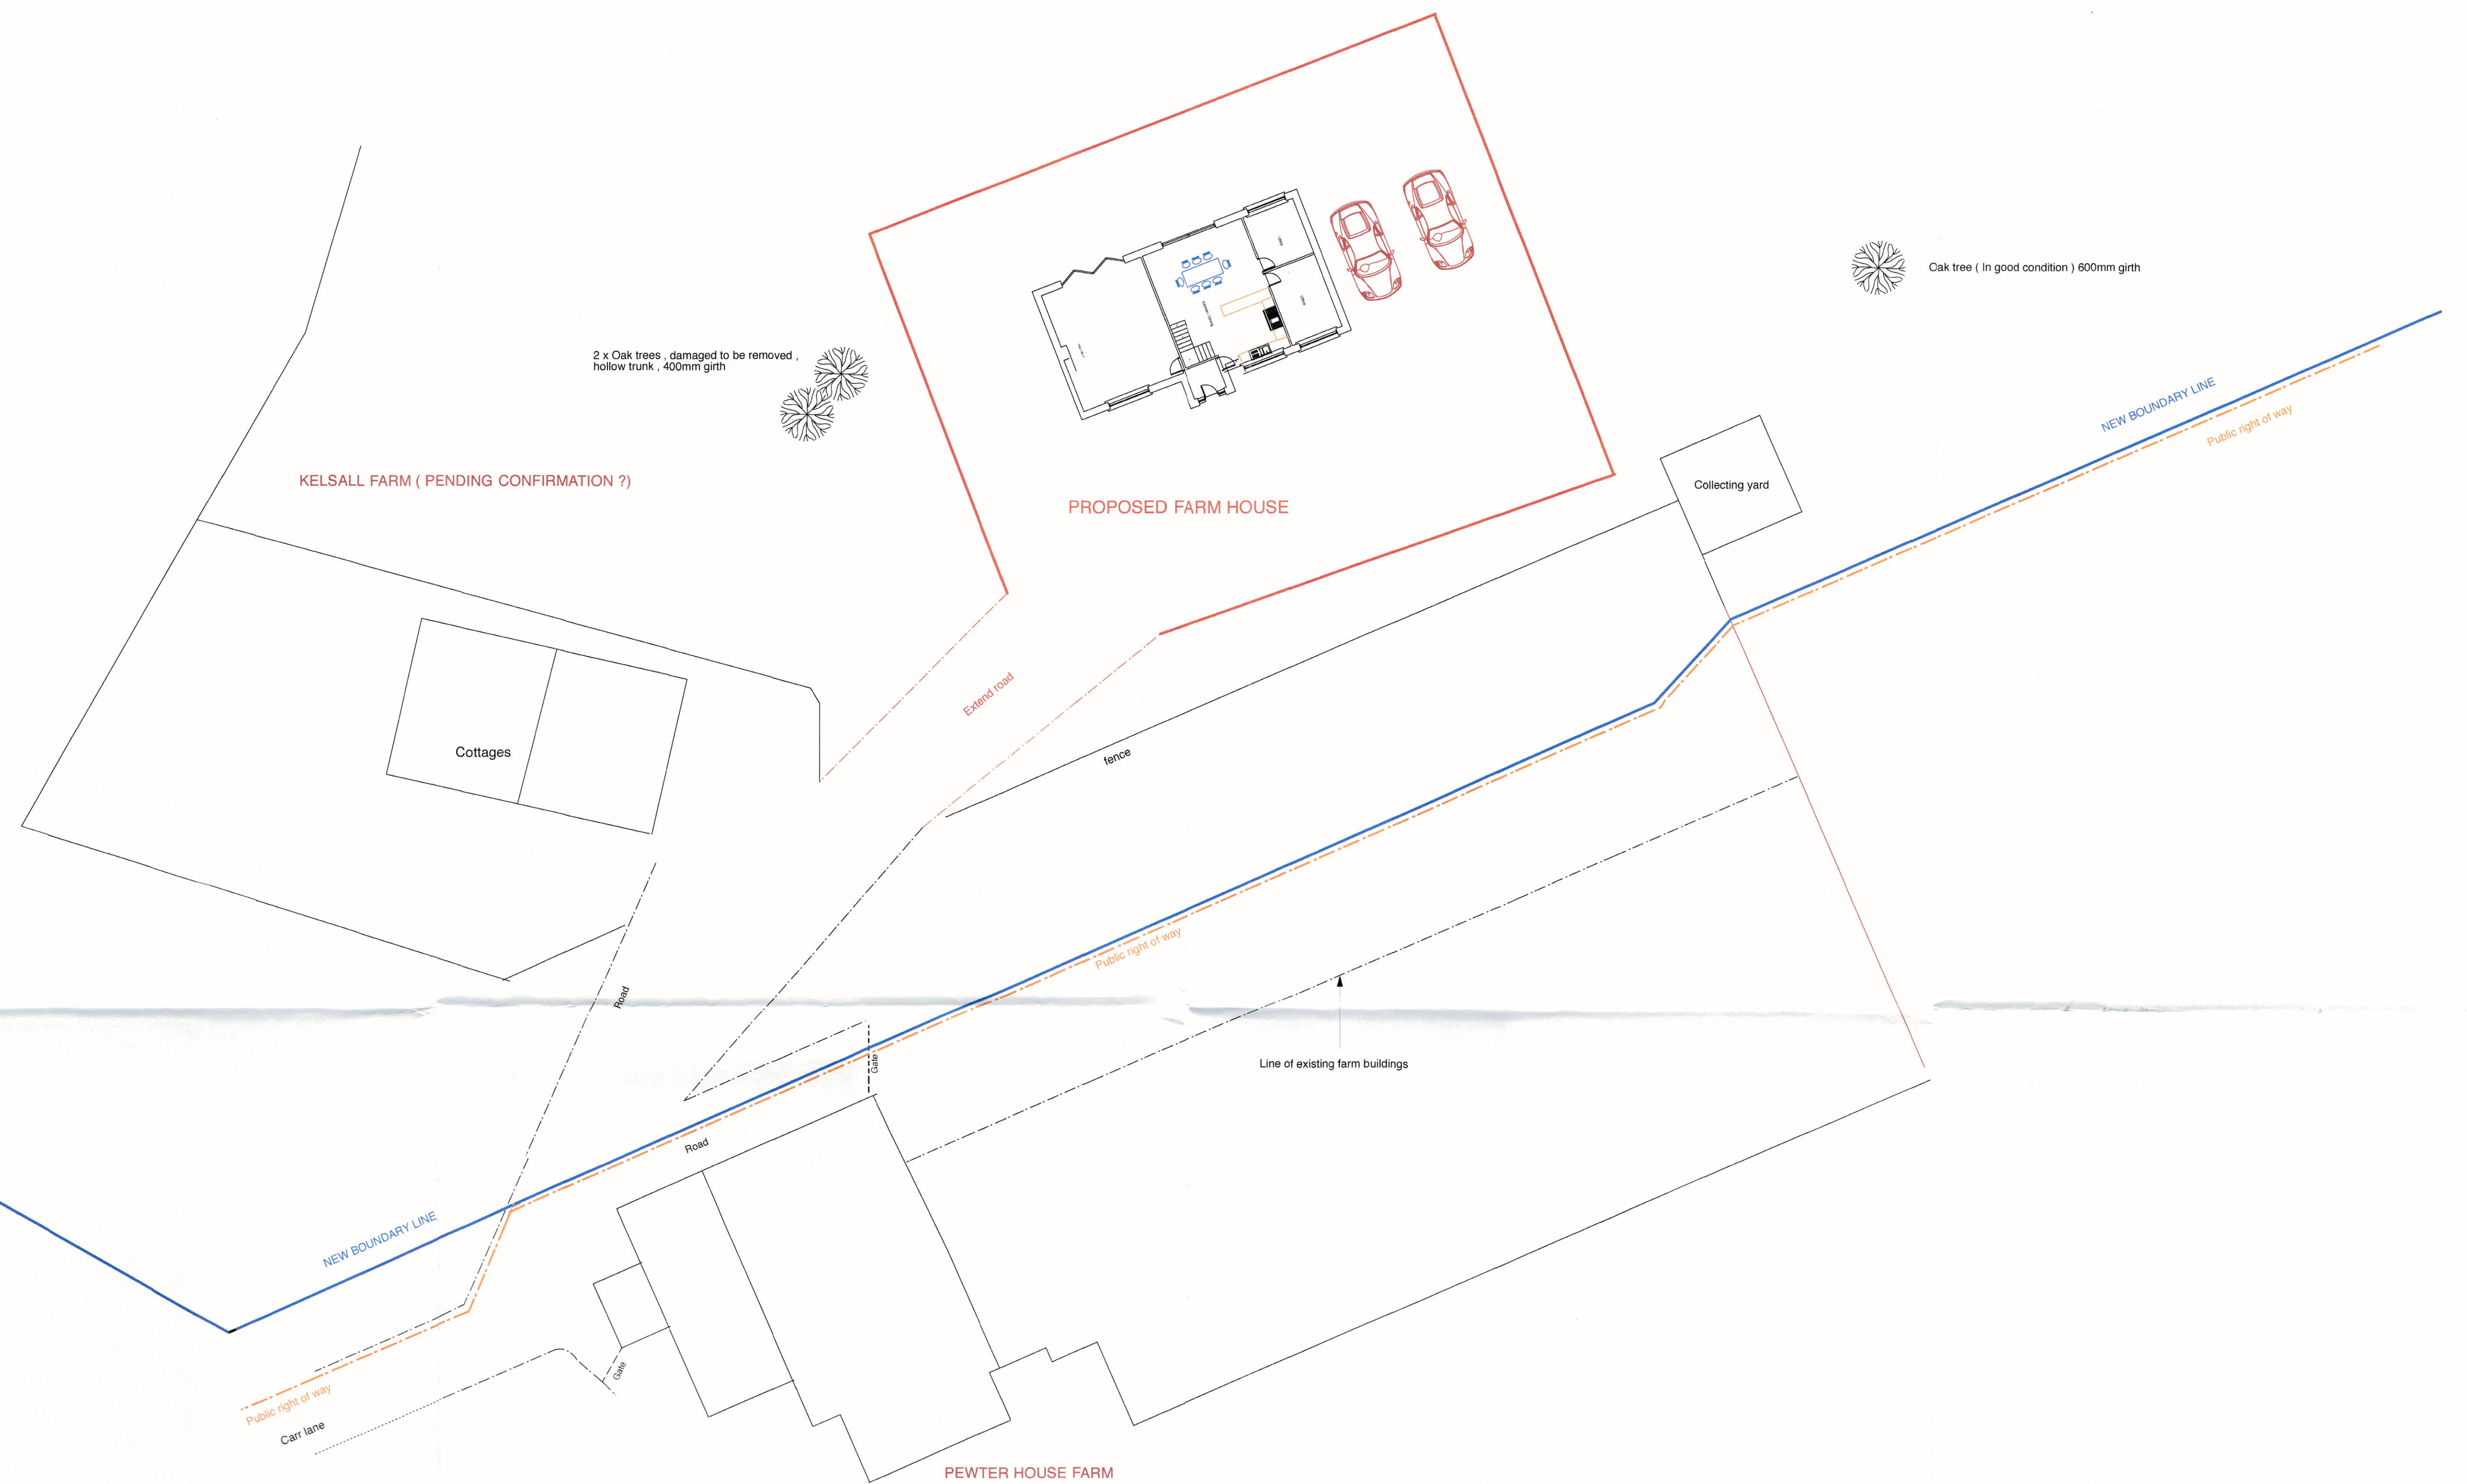

SITE PLANN 1-200

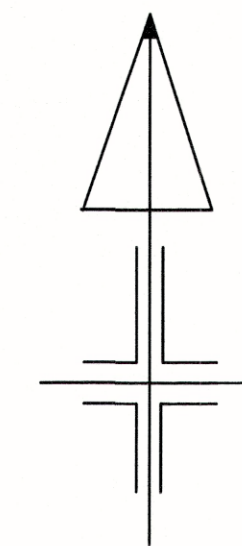

drawing number D 1174 / 23 /03
scale 1-200

issue date 27th july 2023
drawn Paul & Billy
SITE PLAN PROPOSED