




This drawing, the works and concepts depicted, are copyright and may not be reproduced or made use of, either directly or indirectly, without the express consent of the LINKS Architecture Ltd.

Do not scale this drawing.

All heights, levels, sizes and dimensions to be checked on site before any work is put to hand.

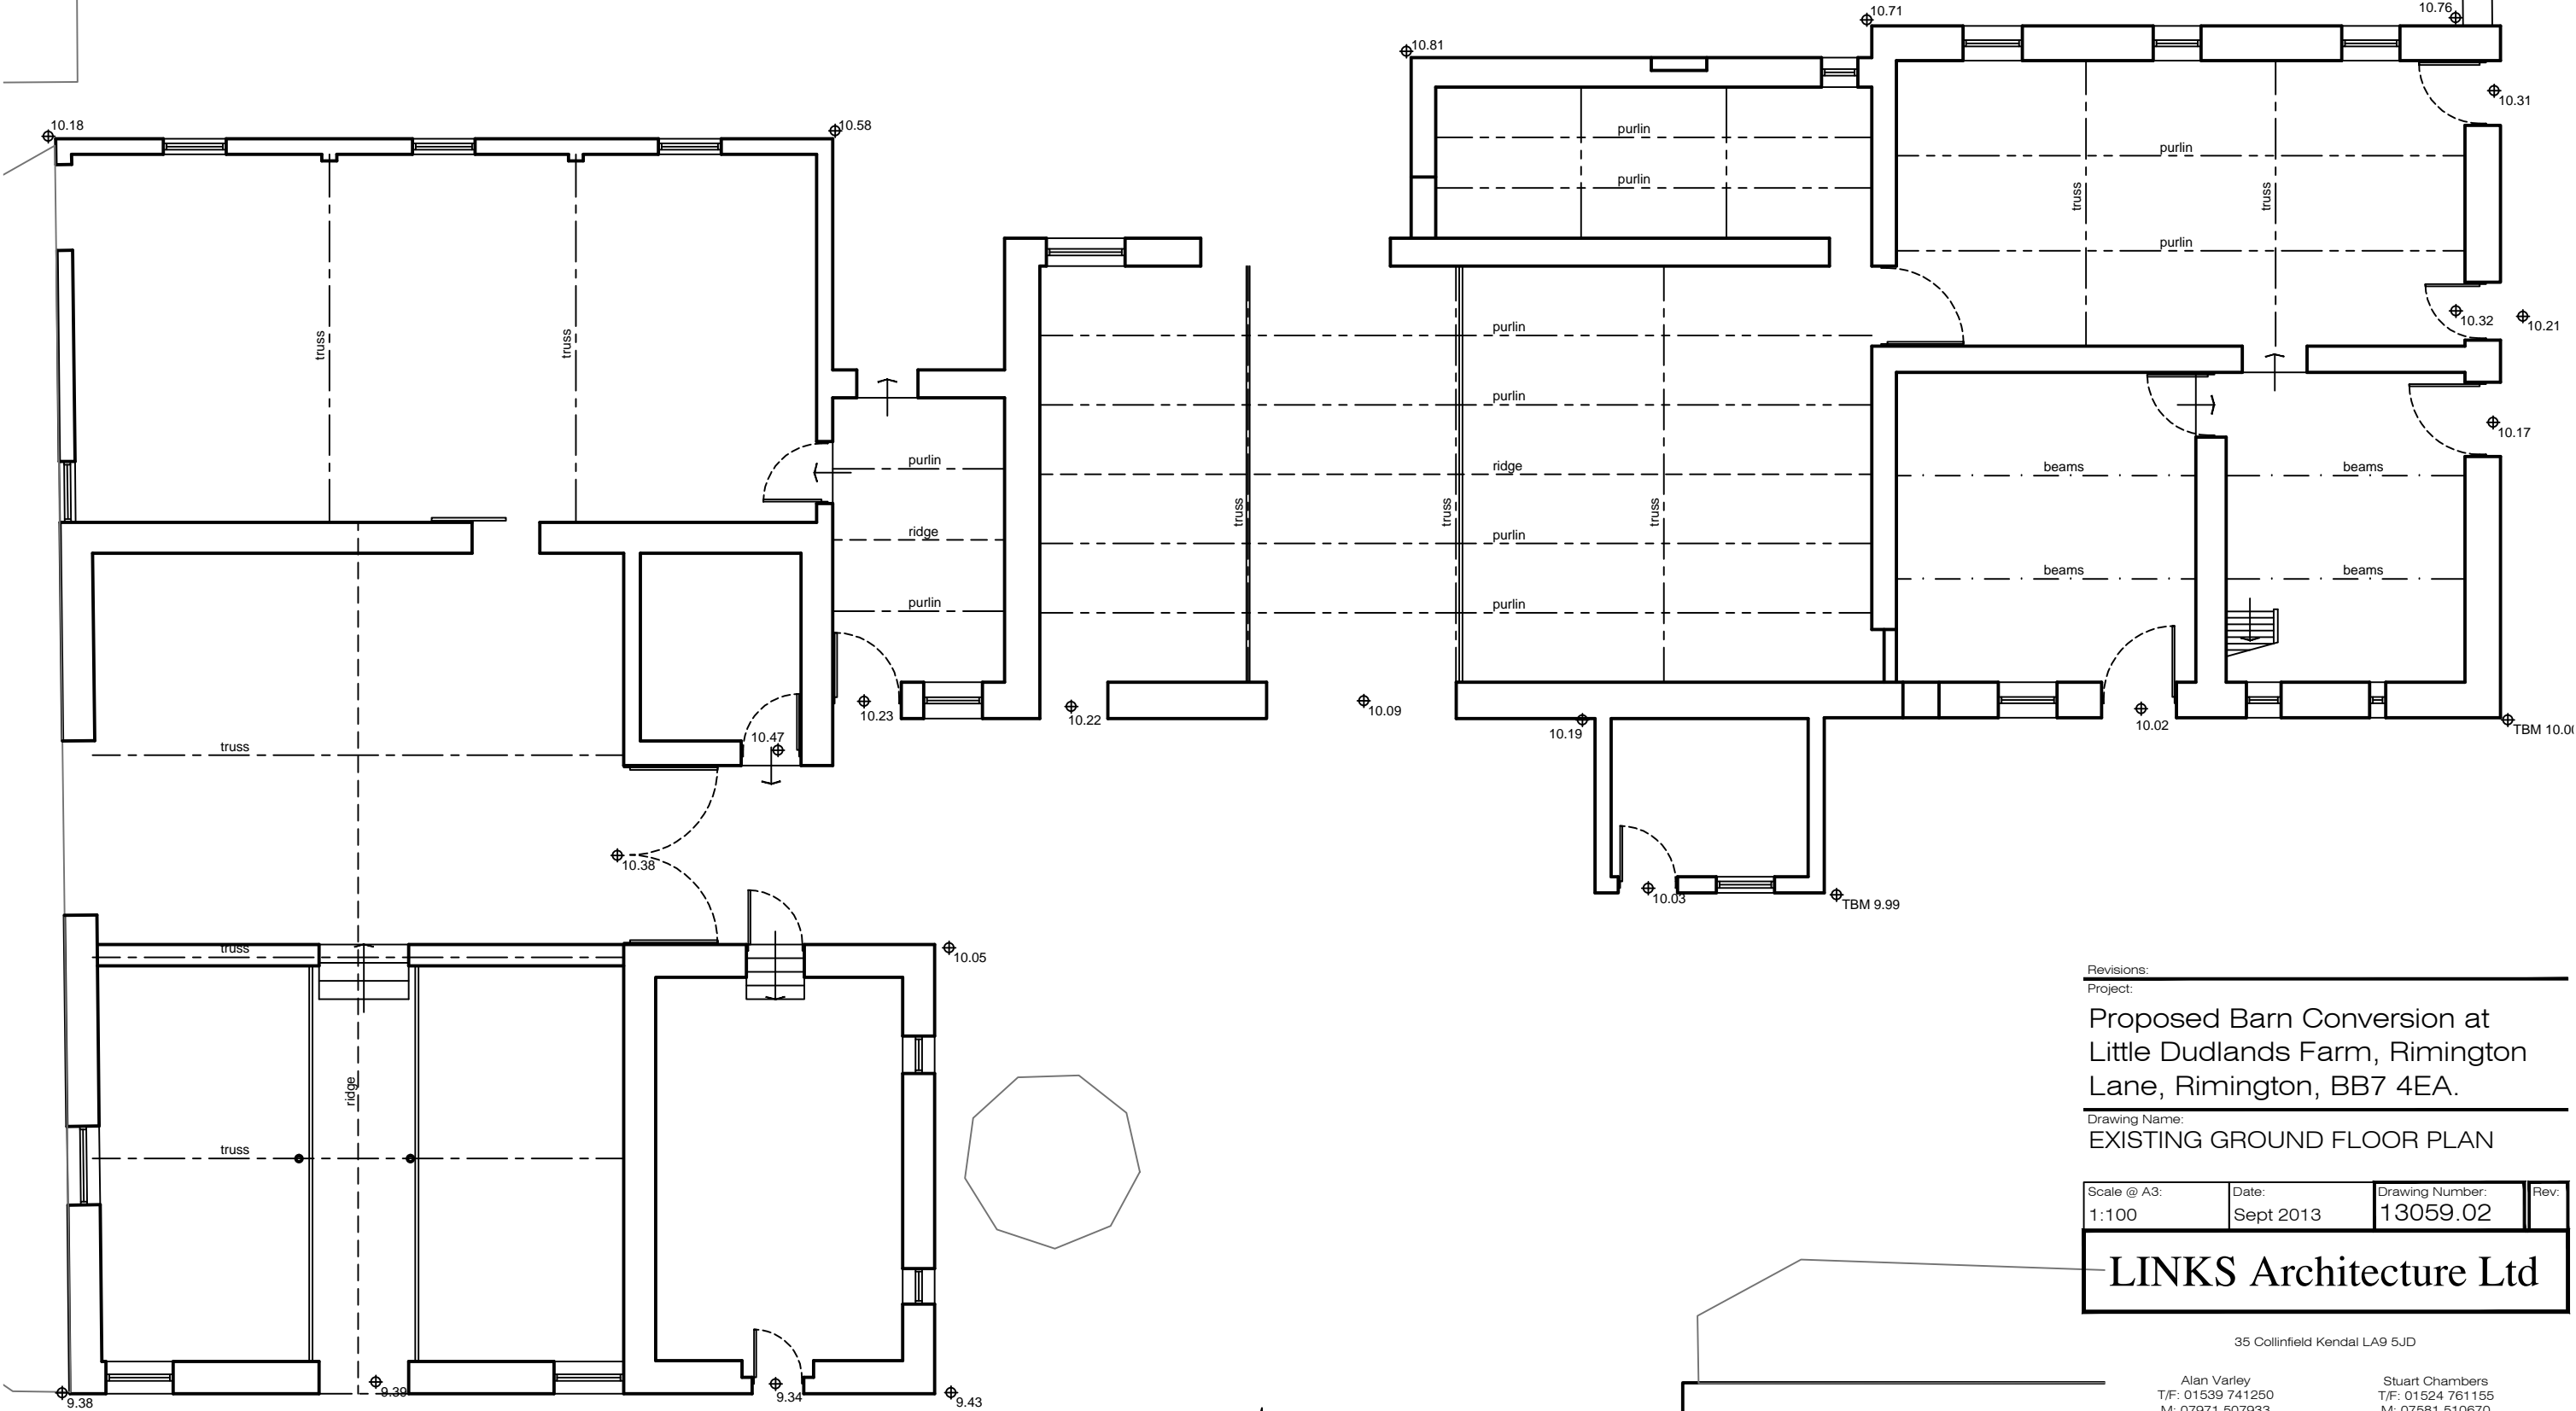

GROUND FLOOR PLAN

 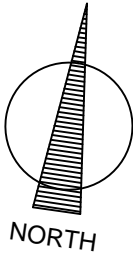

SCALE BAR 1:100

Revisions:
Project:

Proposed Barn Conversion at
Little Dudlands Farm, Rimington
Lane, Rimington, BB7 4EA.

Drawing Name:
EXISTING GROUND FLOOR PLAN

| | | | |
|----------------------|--------------------|-----------------------------|------|
| Scale @ A3: 1:100 | Date: Sept 2013 | Drawing Number: 13059.02 | Rev: |
|----------------------|--------------------|-----------------------------|------|

LINKS Architecture Ltd

35 Collinfield Kendal LA9 5JD

| | |
|---|--|
| Alan Varley T/F: 01539 741250 M: 07971 507933 E:a.varley333@btinternet.com | Stuart Chambers T/F: 01524 761155 M: 07581 510670 E:stu.chambers@tiscali.co.uk www.linksarchitecture.co.uk |
|---|--|