
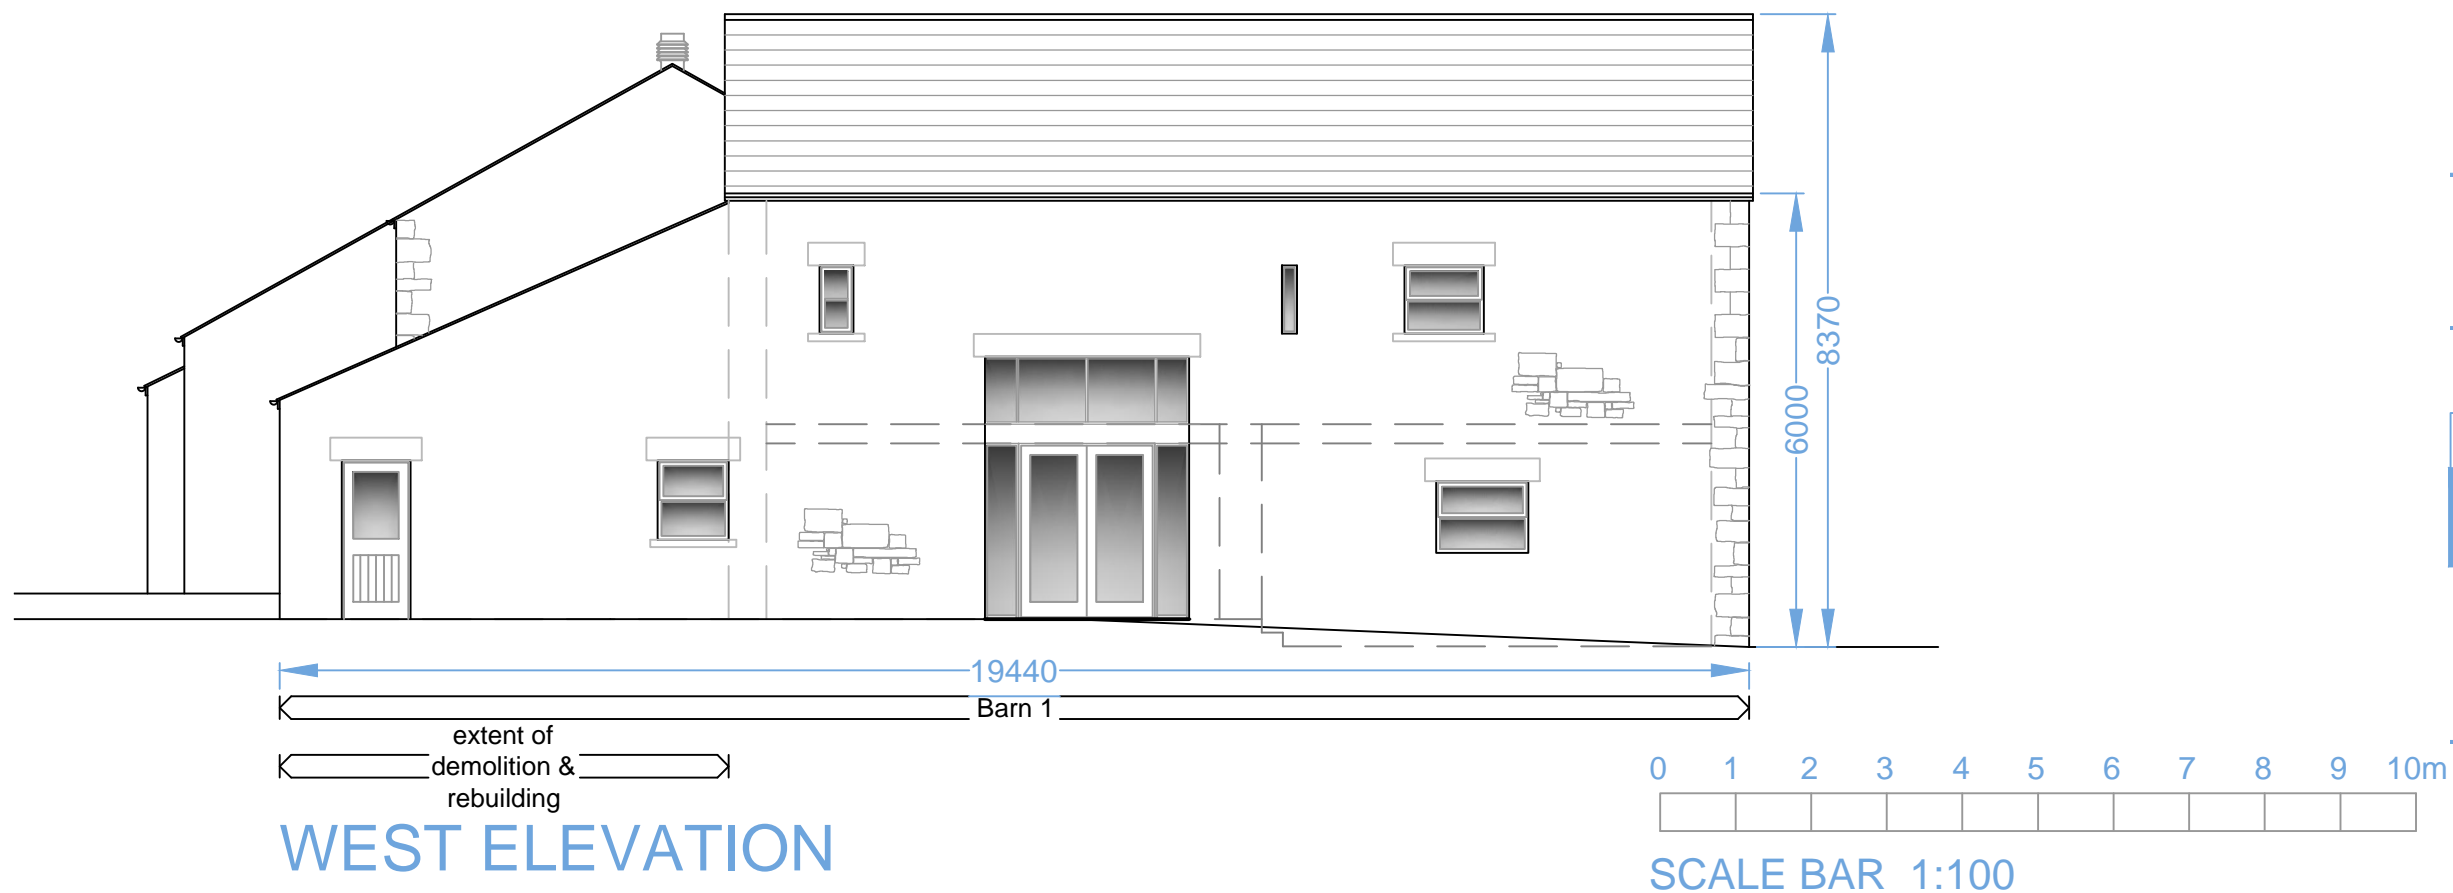


This drawing, the works and concepts depicted, are copyright and may not be reproduced or made use of, either directly or indirectly, without the express consent of the LINKS Architecture Ltd.

Do not scale this drawing.

All heights, levels, sizes and dimensions to be checked on site before any work is put to hand.

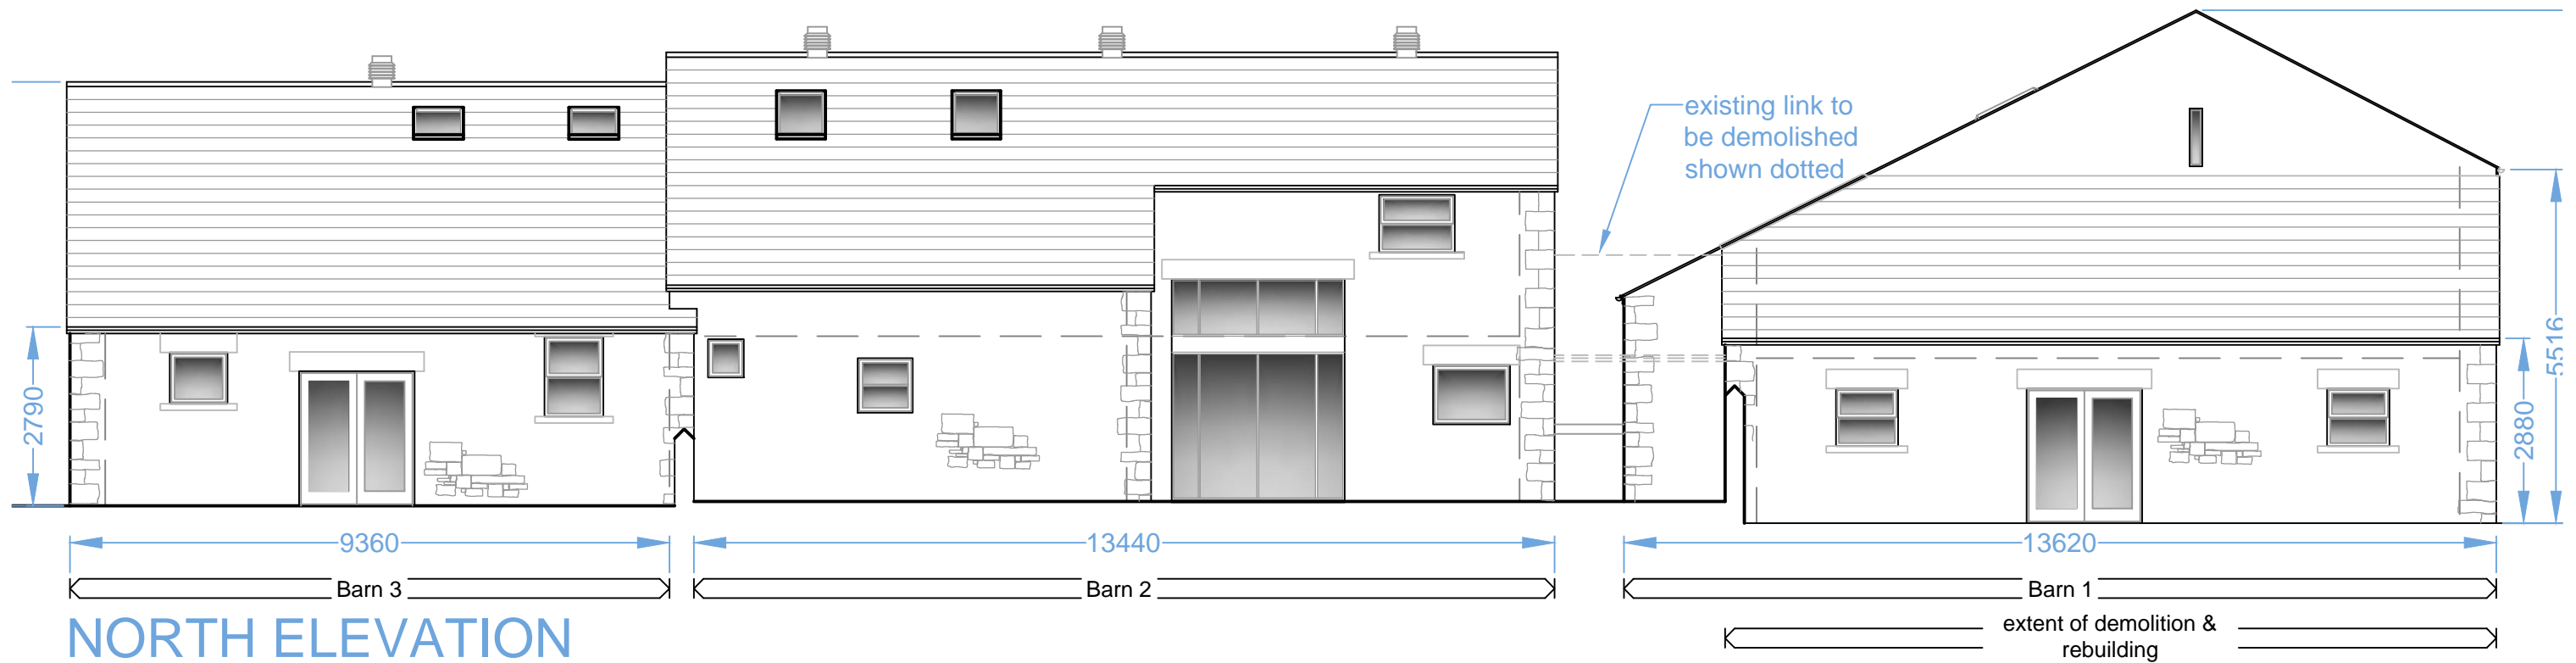

Revisions:			
Project:			
Proposed Barn Conversion at Little Dudlands Farm, Rimington Lane, Rimington, BB7 4EA.			
Drawing Name:			
PROPOSED NORTH & WEST ELEVATIONS.			
Scale @ A3:	Date:	Drawing Number:	Rev:
1:100	Feb 2014	13059.13	
LINKS Architecture Ltd			
35 Collinfield Kendal LA9 5JD			
Alan Varley T/F: 01539 741250 M: 07971 507933 E:a.varley333@btinternet.com		Stuart Chambers T/F: 01524 761155 M: 07581 510670 E:stu.chambers@tiscali.co.uk www.linksarchitecture.co.uk	