




1 PROPOSED NORTH2
1 : 50

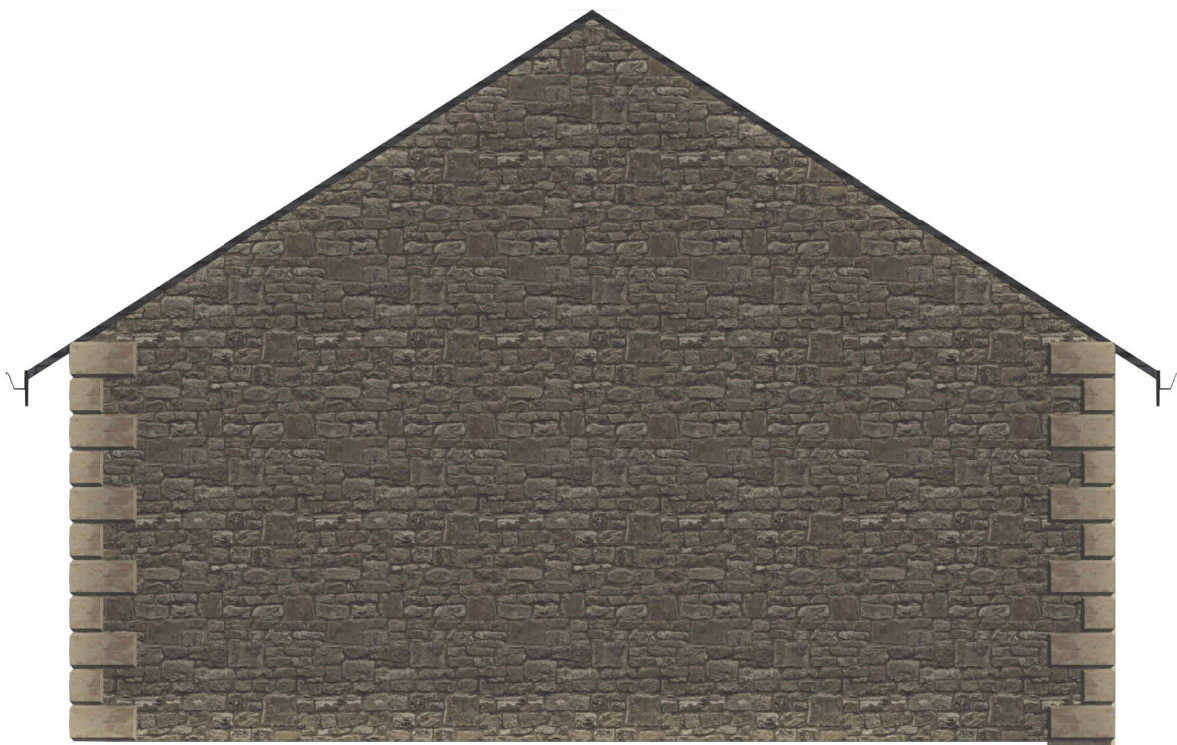


2 PROPOSED EAST2
1 : 50



3 PROPOSED SOUTH2
1 : 50



4 PROPOSED WEST2
1 : 50

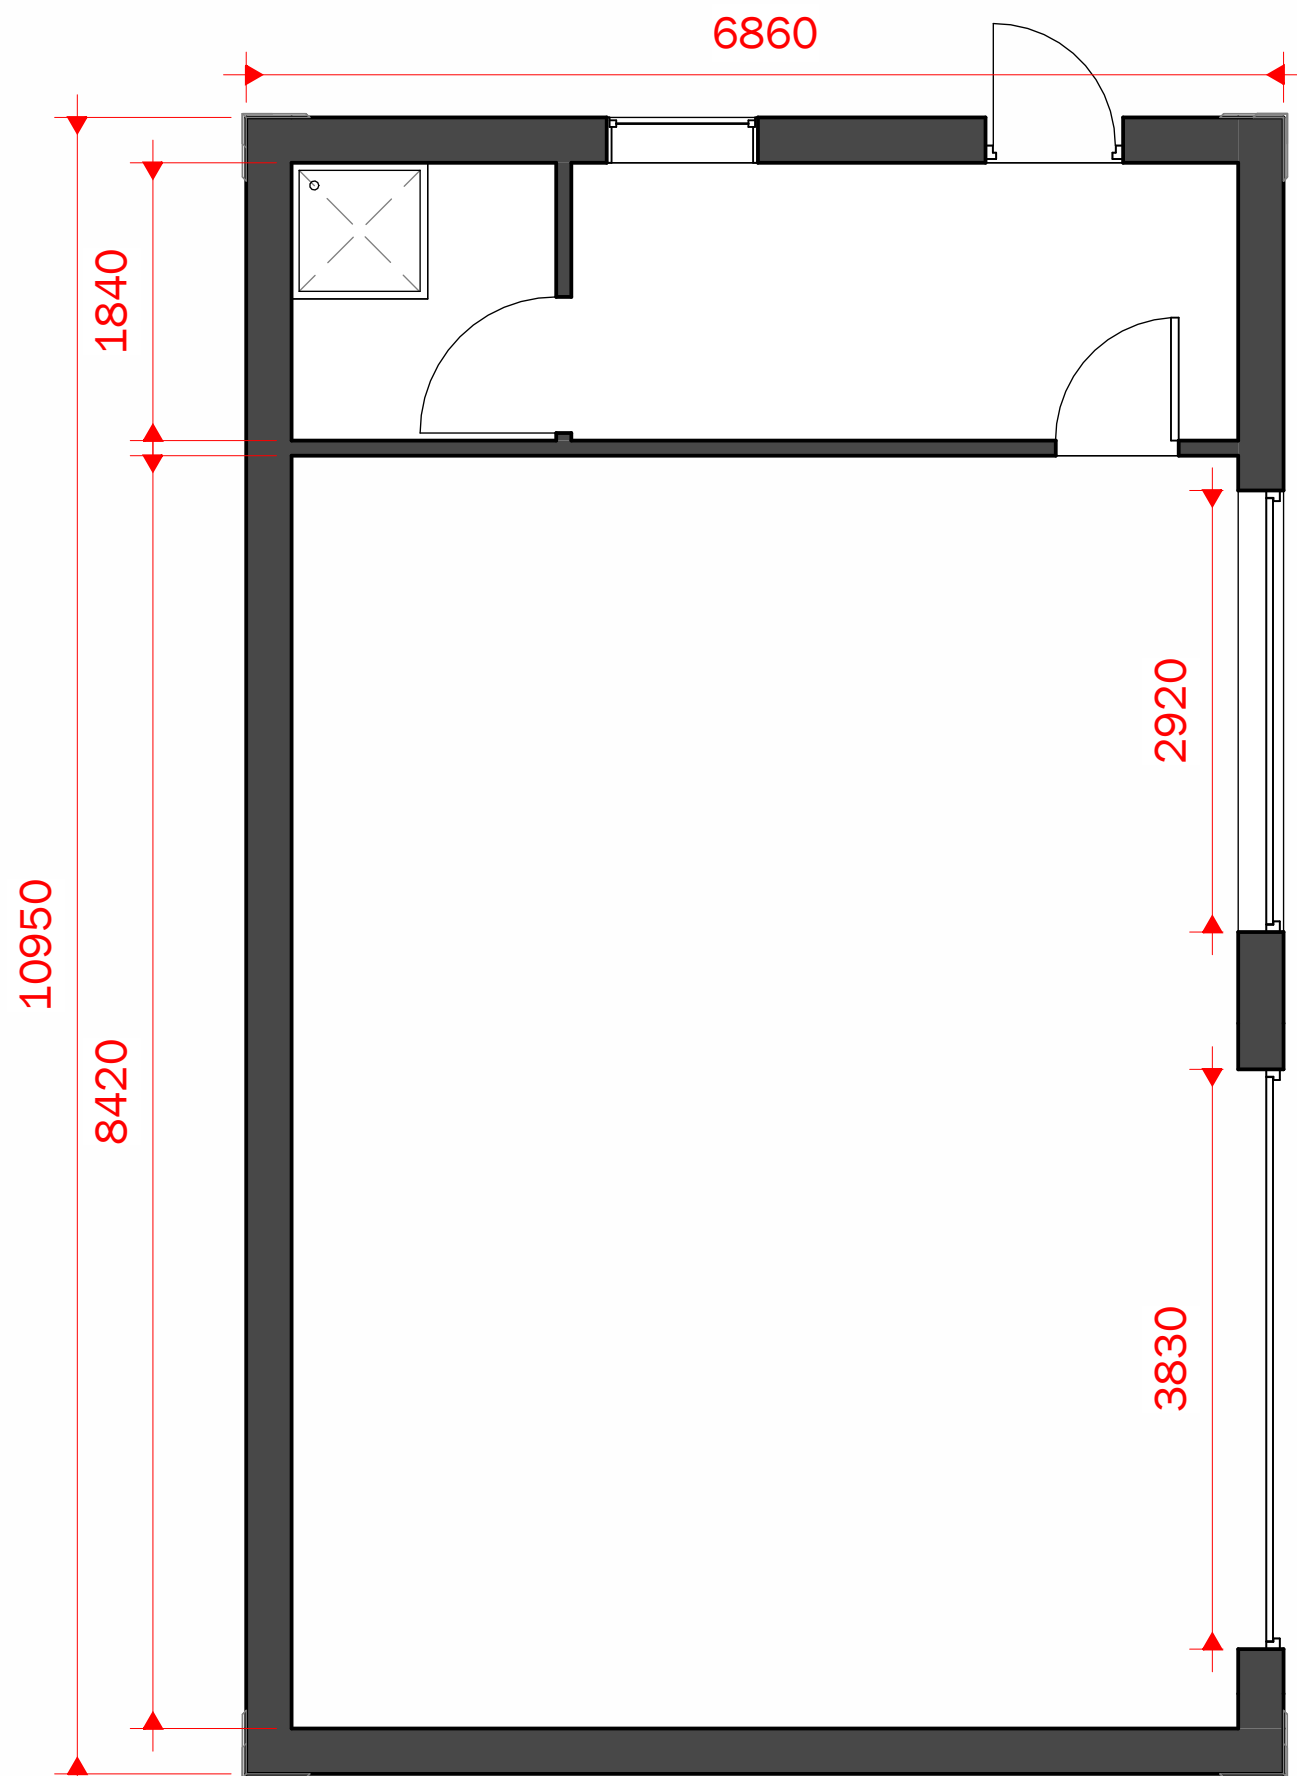

5 EXISTING ANNEX GROUND FLOOR PLAN
1 : 50

Peter Hitchen
Architects

Marathon House
The Sidings Business Park
Whalley, BB7 9SE

01254 823 885

www.peterhitchenarchitects.co.uk

NOTES:

FOR PLANNING APPROVAL
ONLY

No.	Description	Date

CLIENT:

Mr and Mrs Potter
New Laithe
Grindleton
BB7 4RN

PROJECT:

Proposed house
extension, alterations,
and annex construction

SHEET:

EXISTING ANNEX ELEVATIONS
AND FLOOR PLAN

Project number PHA/1071

Date 14/04/2026

Drawn by OSJ

Checked by PH

A3.1

Scale 1 : 50

Sheet size A1