



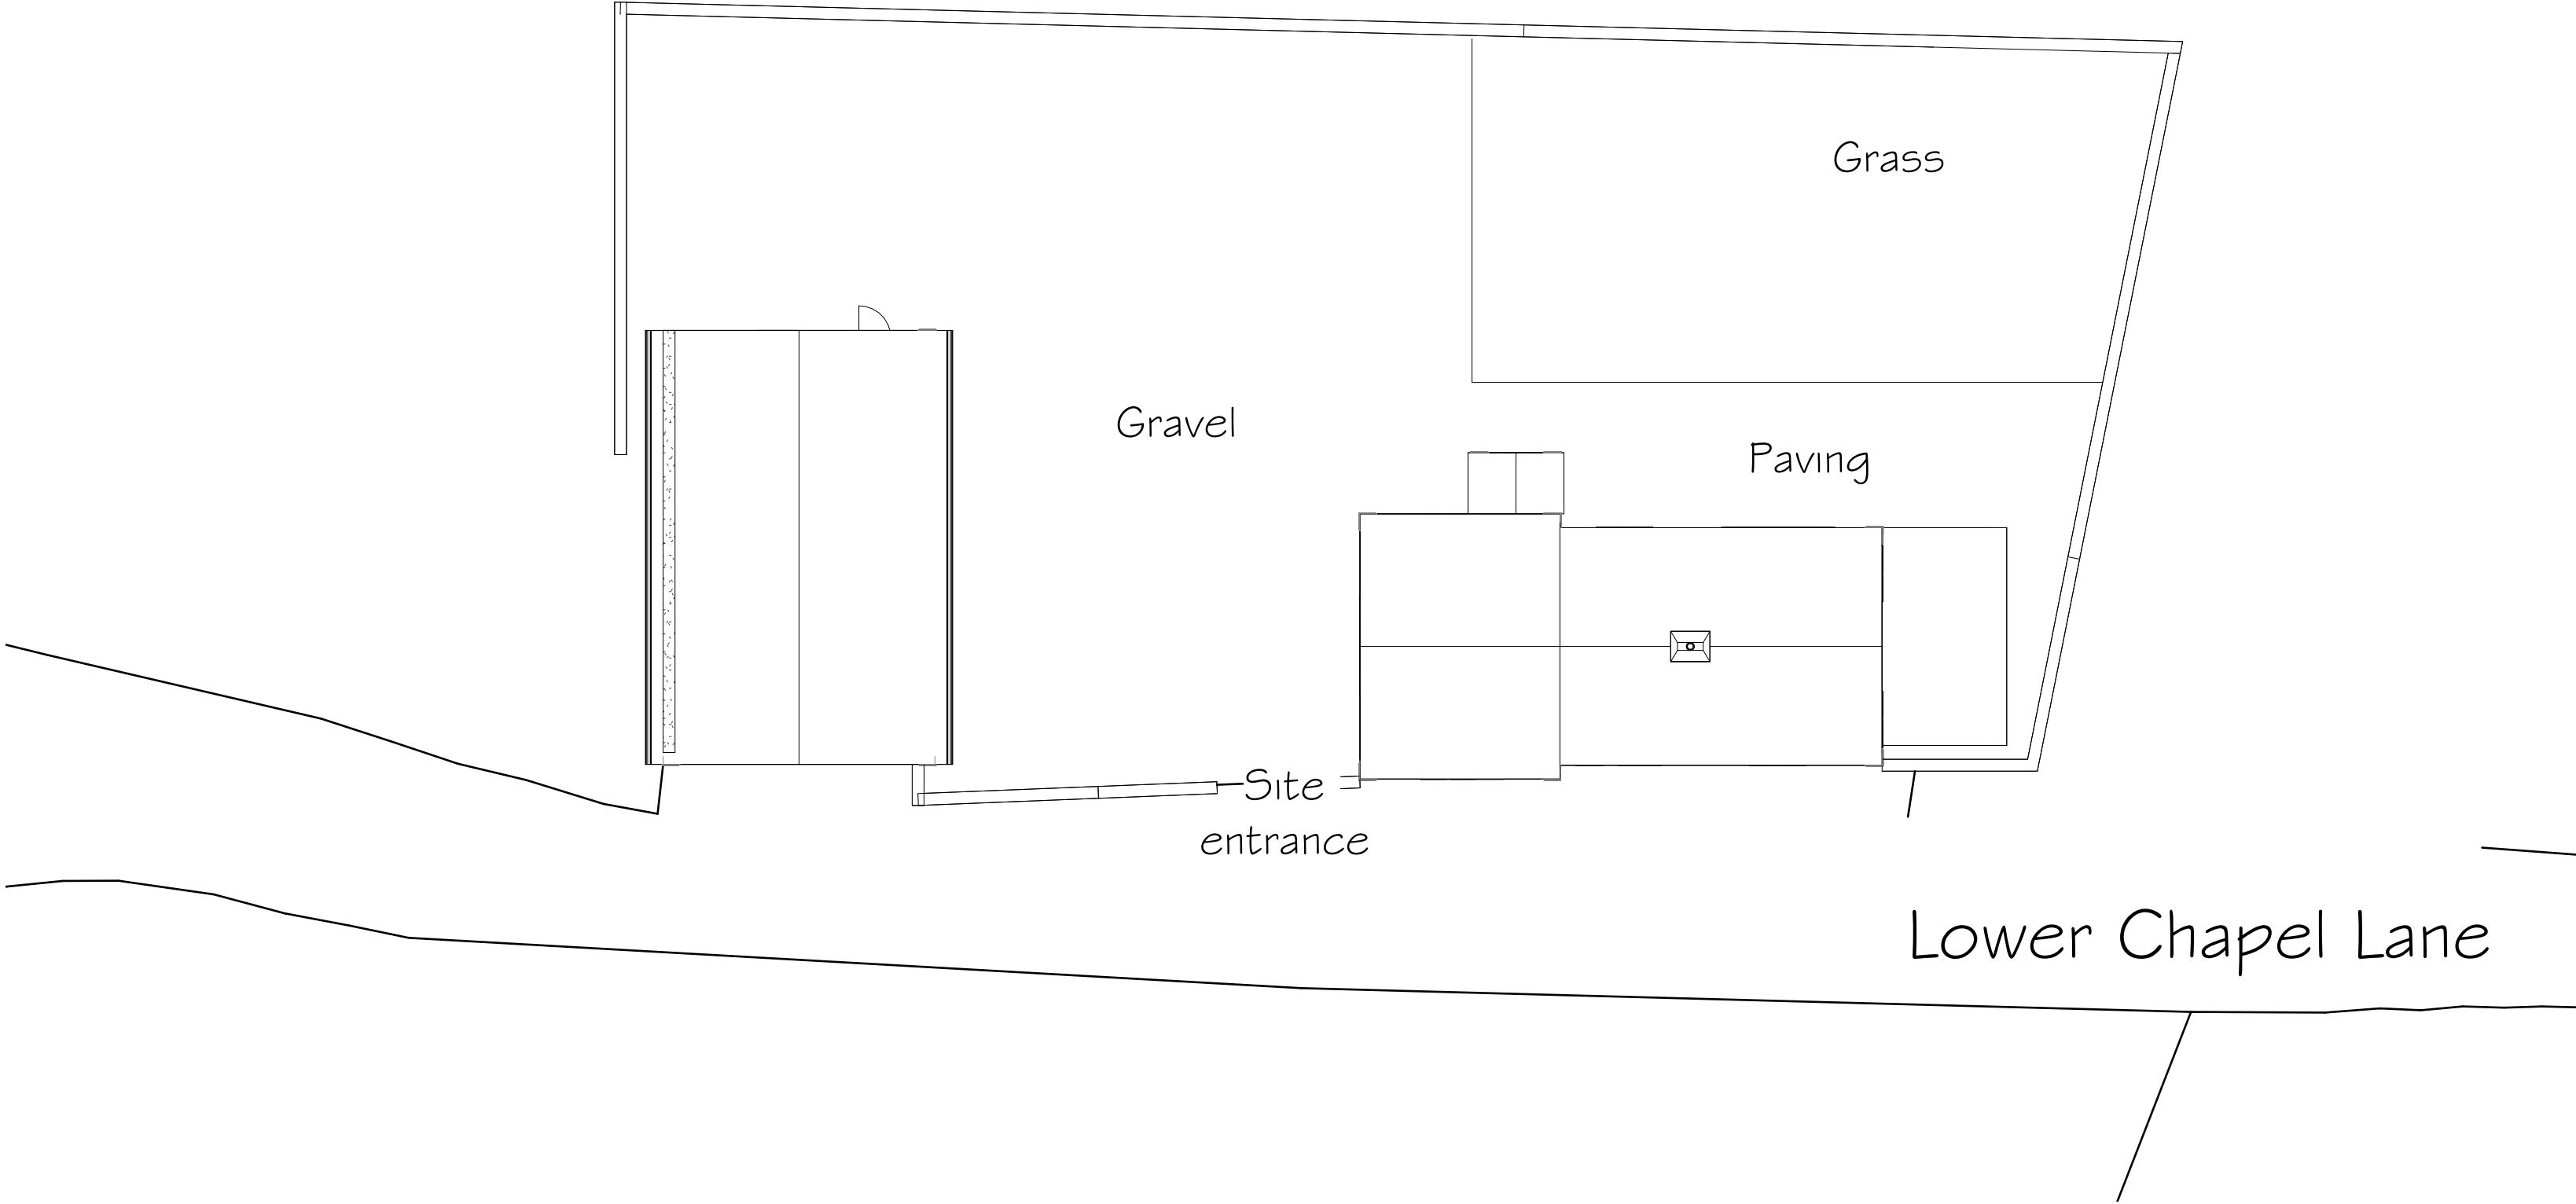

1 EXISTING SITE PLAN
1 : 150

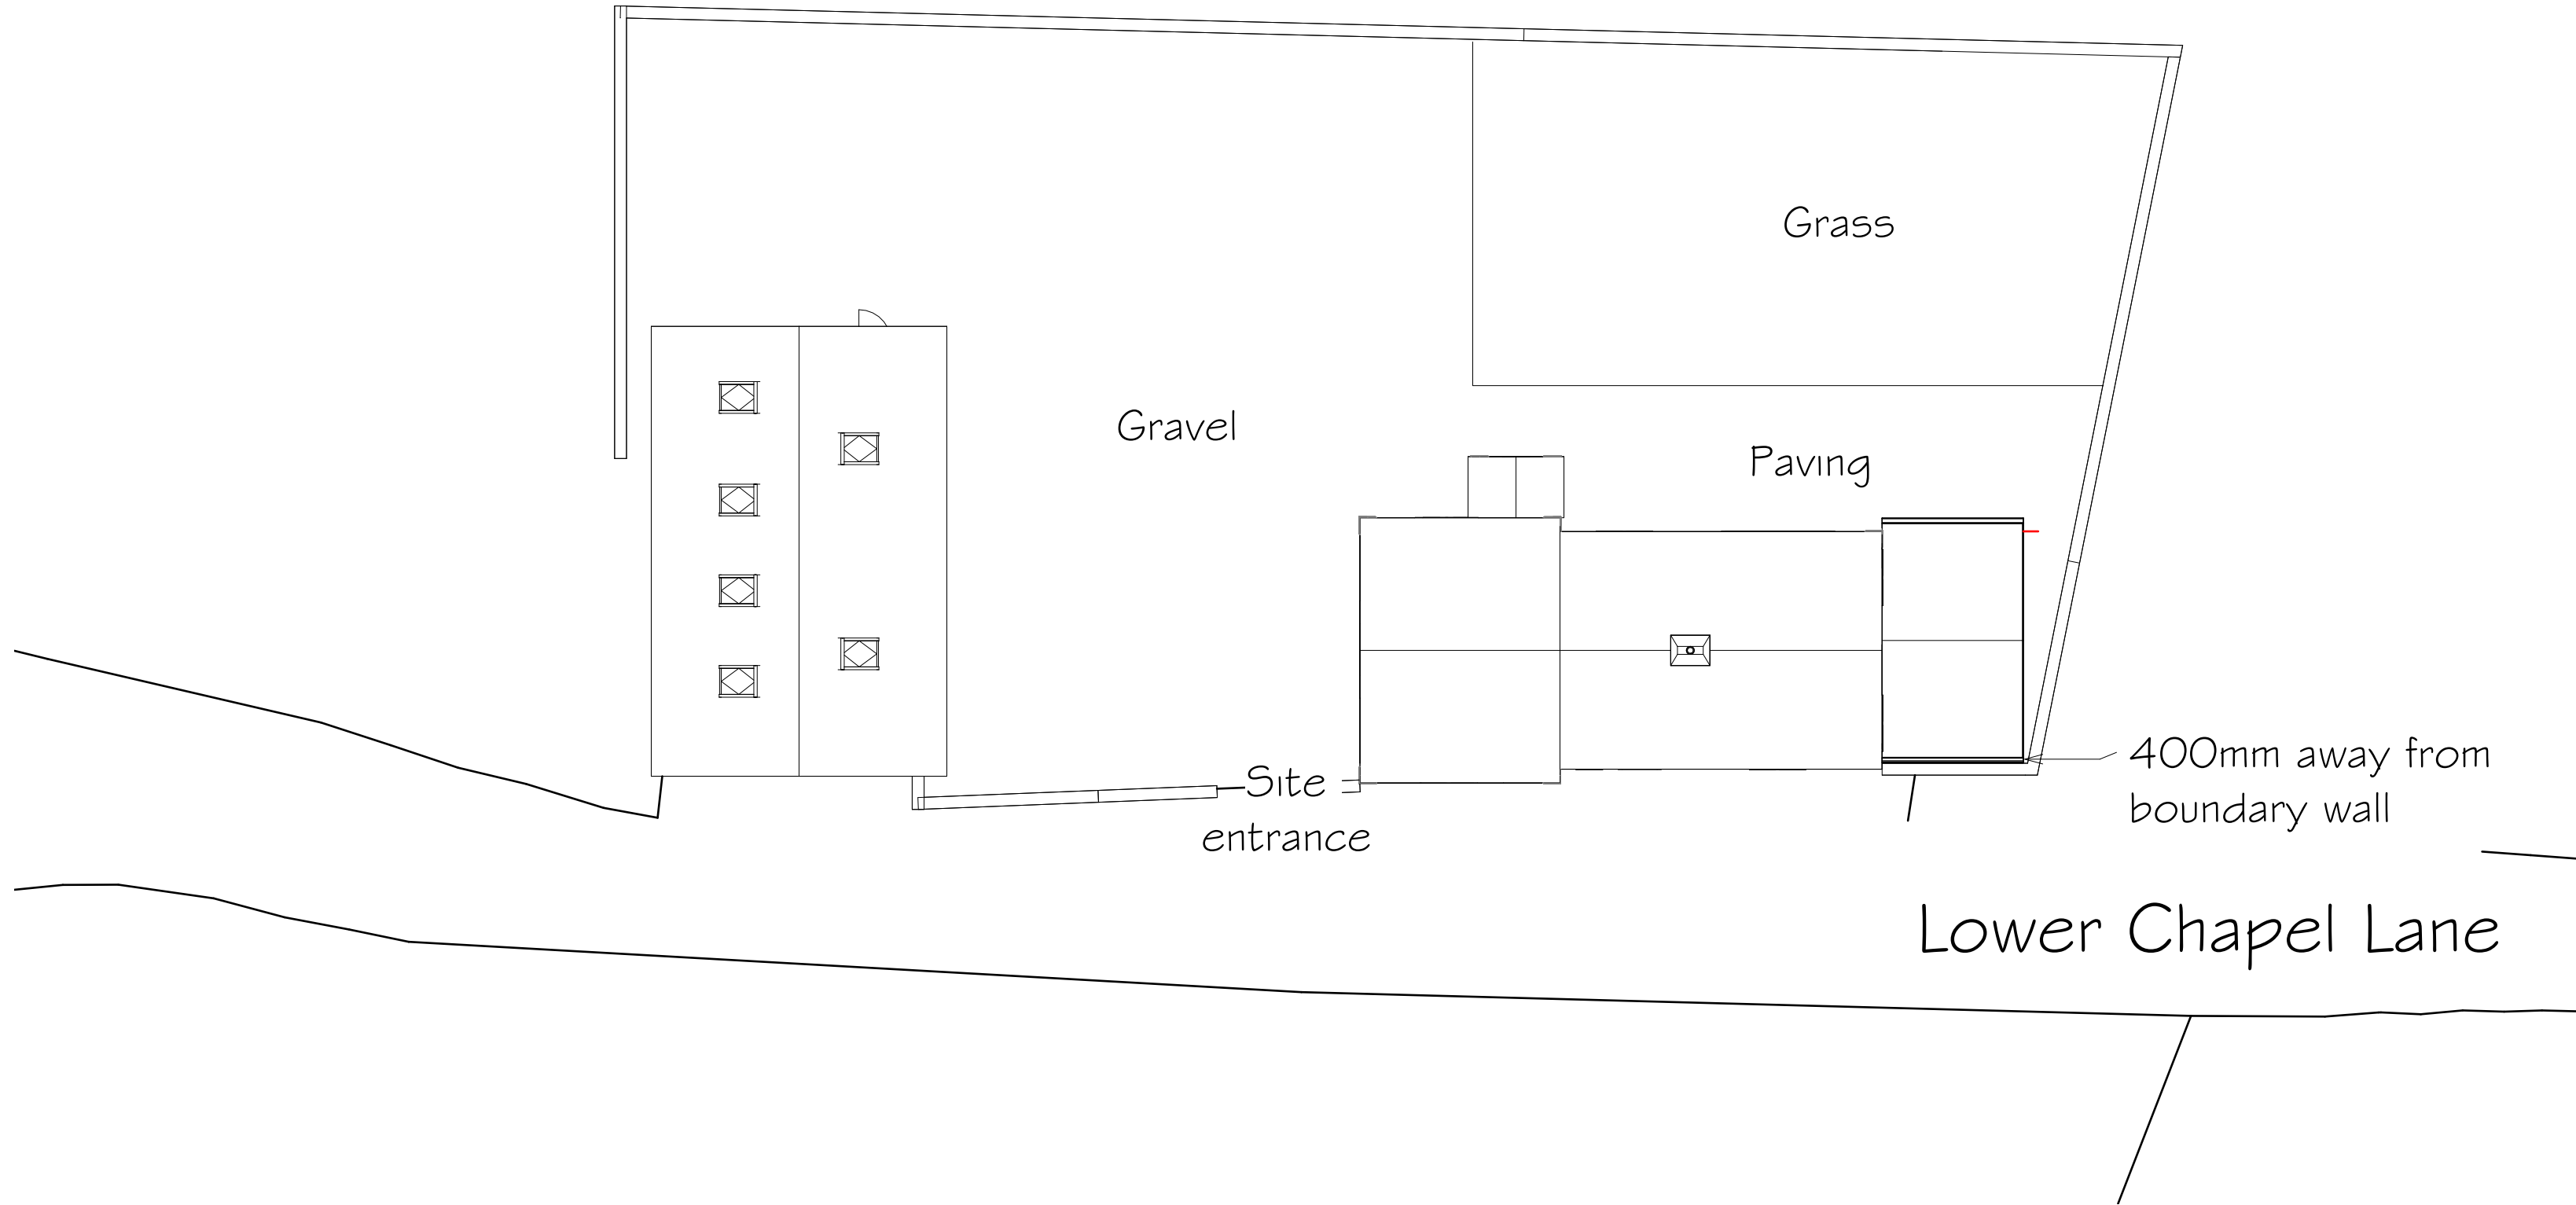

2 PROPOSED SITE PLAN
1 : 150

Peter Hitchen
Architects

Marathon House
The Sidings Business Park
Whalley, BB7 9SE

01254 823 885

www.peterhitchenarchitects.co.uk

NOTES:
FOR TENDER PURPOSES
ONLY

No.	Description	Date

CLIENT:
Mr and Mrs Potter
New Laithe
Lower Chapel Lane
Grindleton
BB7 4RN

PROJECT:
Phase 1
Proposed house
extension and alterations

SHEET:
EXISTING AND PROPOSED SITE
PLANS

Project number PHA/1071

Date 19/05/2026

Drawn by OSJ

Checked by PH

A1.1

Scale 1 : 150

Sheet size A1