


**IMPORTANT**  
This drawing is copyright and remains the property of this practice  
Do not scale this drawing  
All dimensions to be checked on site


**REVISION STATUS**  
S Information Issued for feasibility or scheme design  
T Information Issued for tender purposes only  
C Information Issued for Construction

NOTES

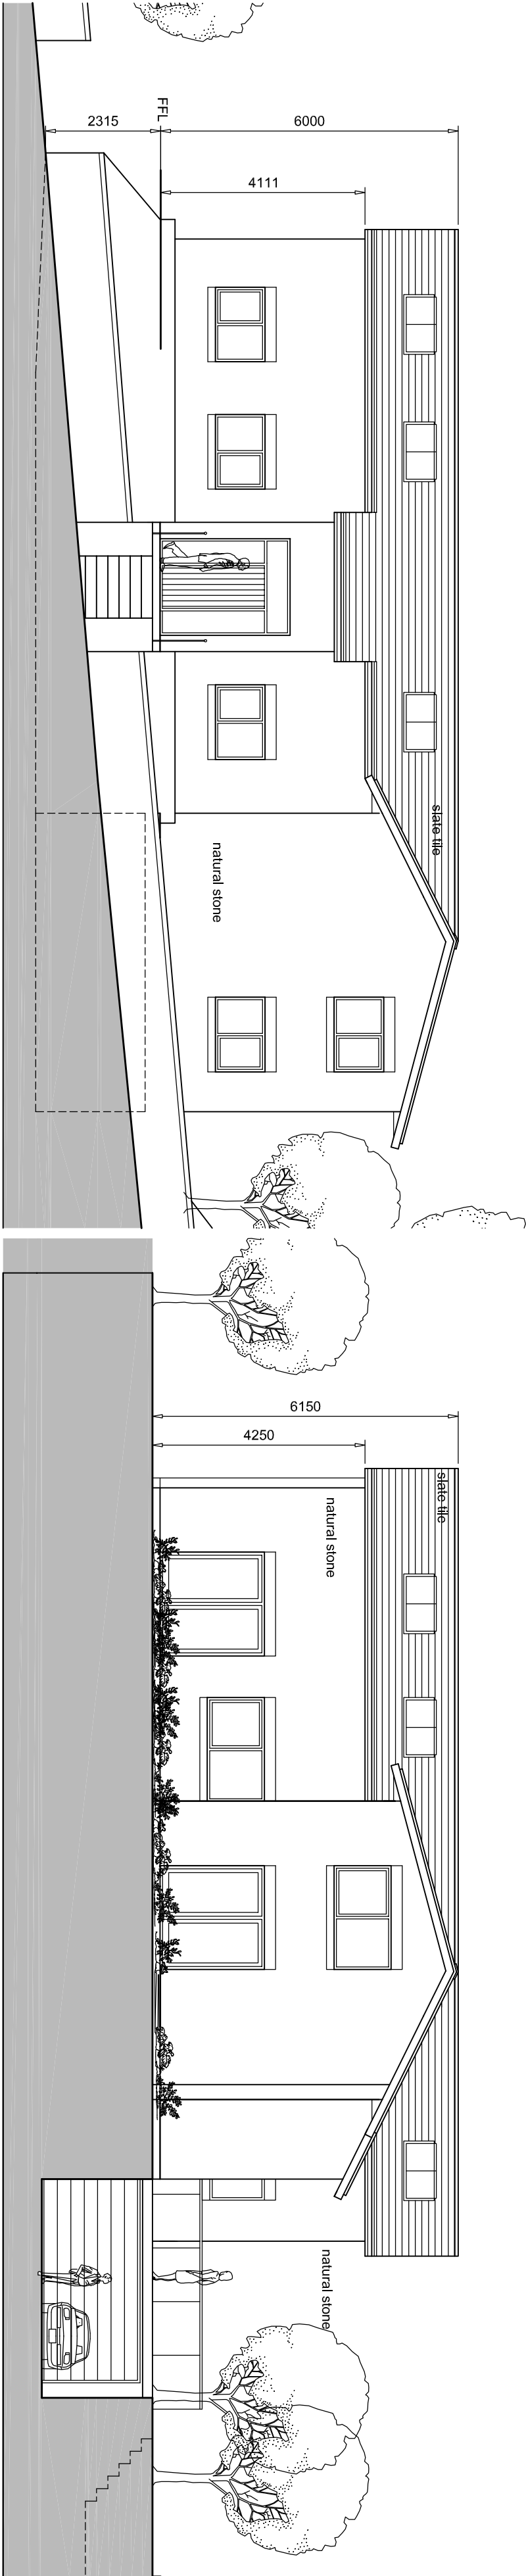


Front Elevation to Barker Lane


Left Side Elevation

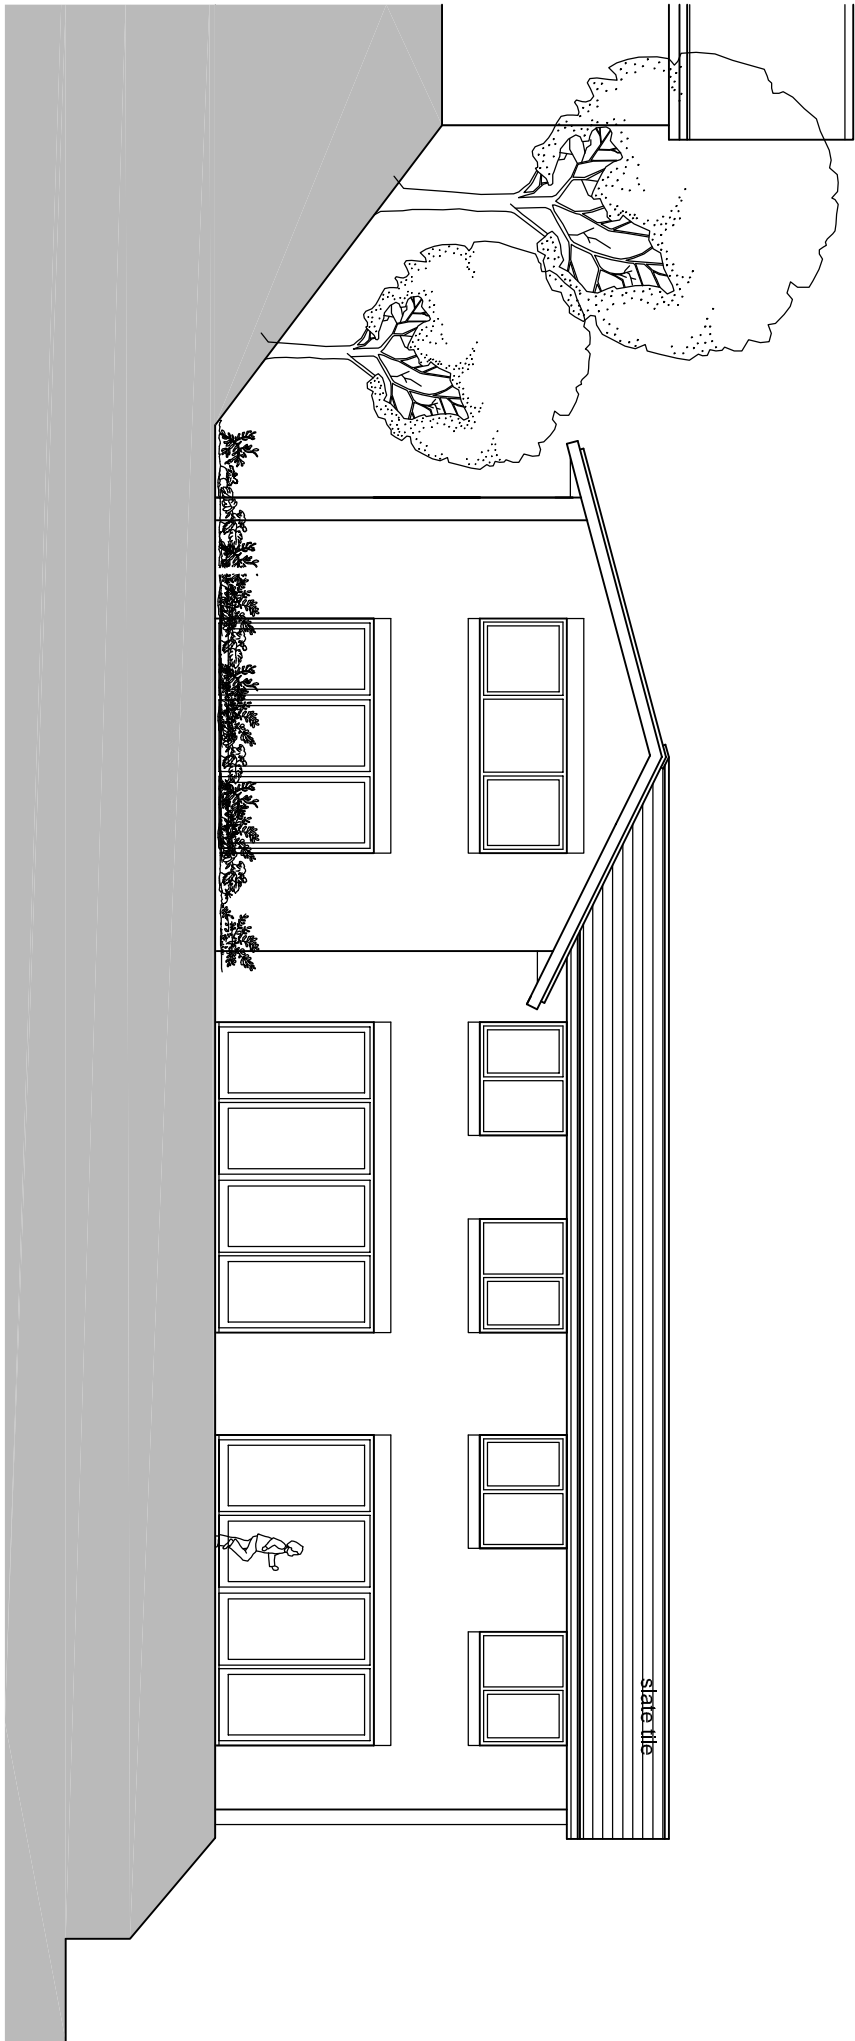

Rear Elevation

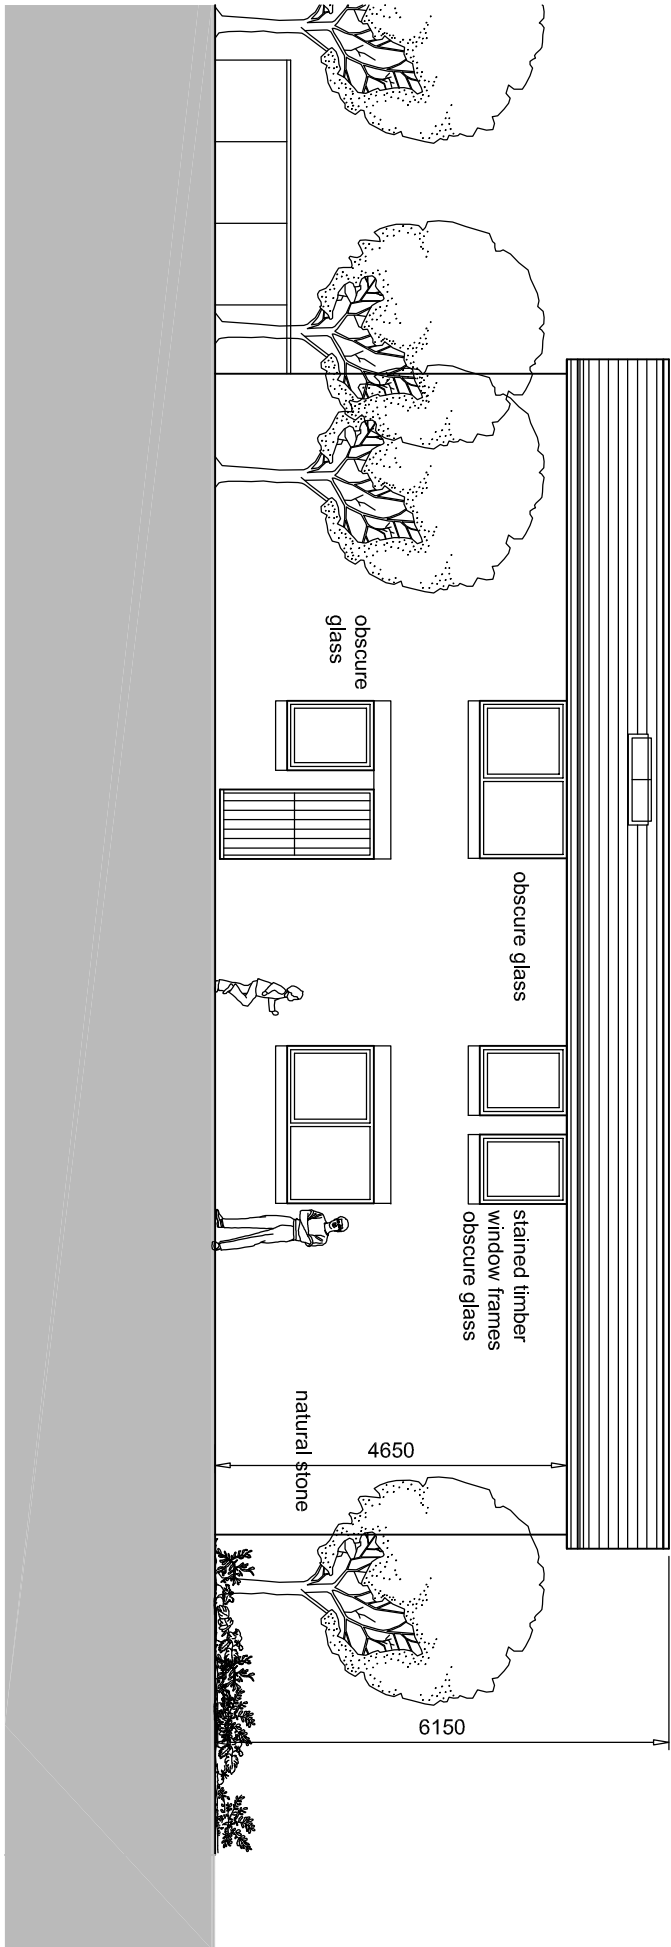

Right Side Elevation

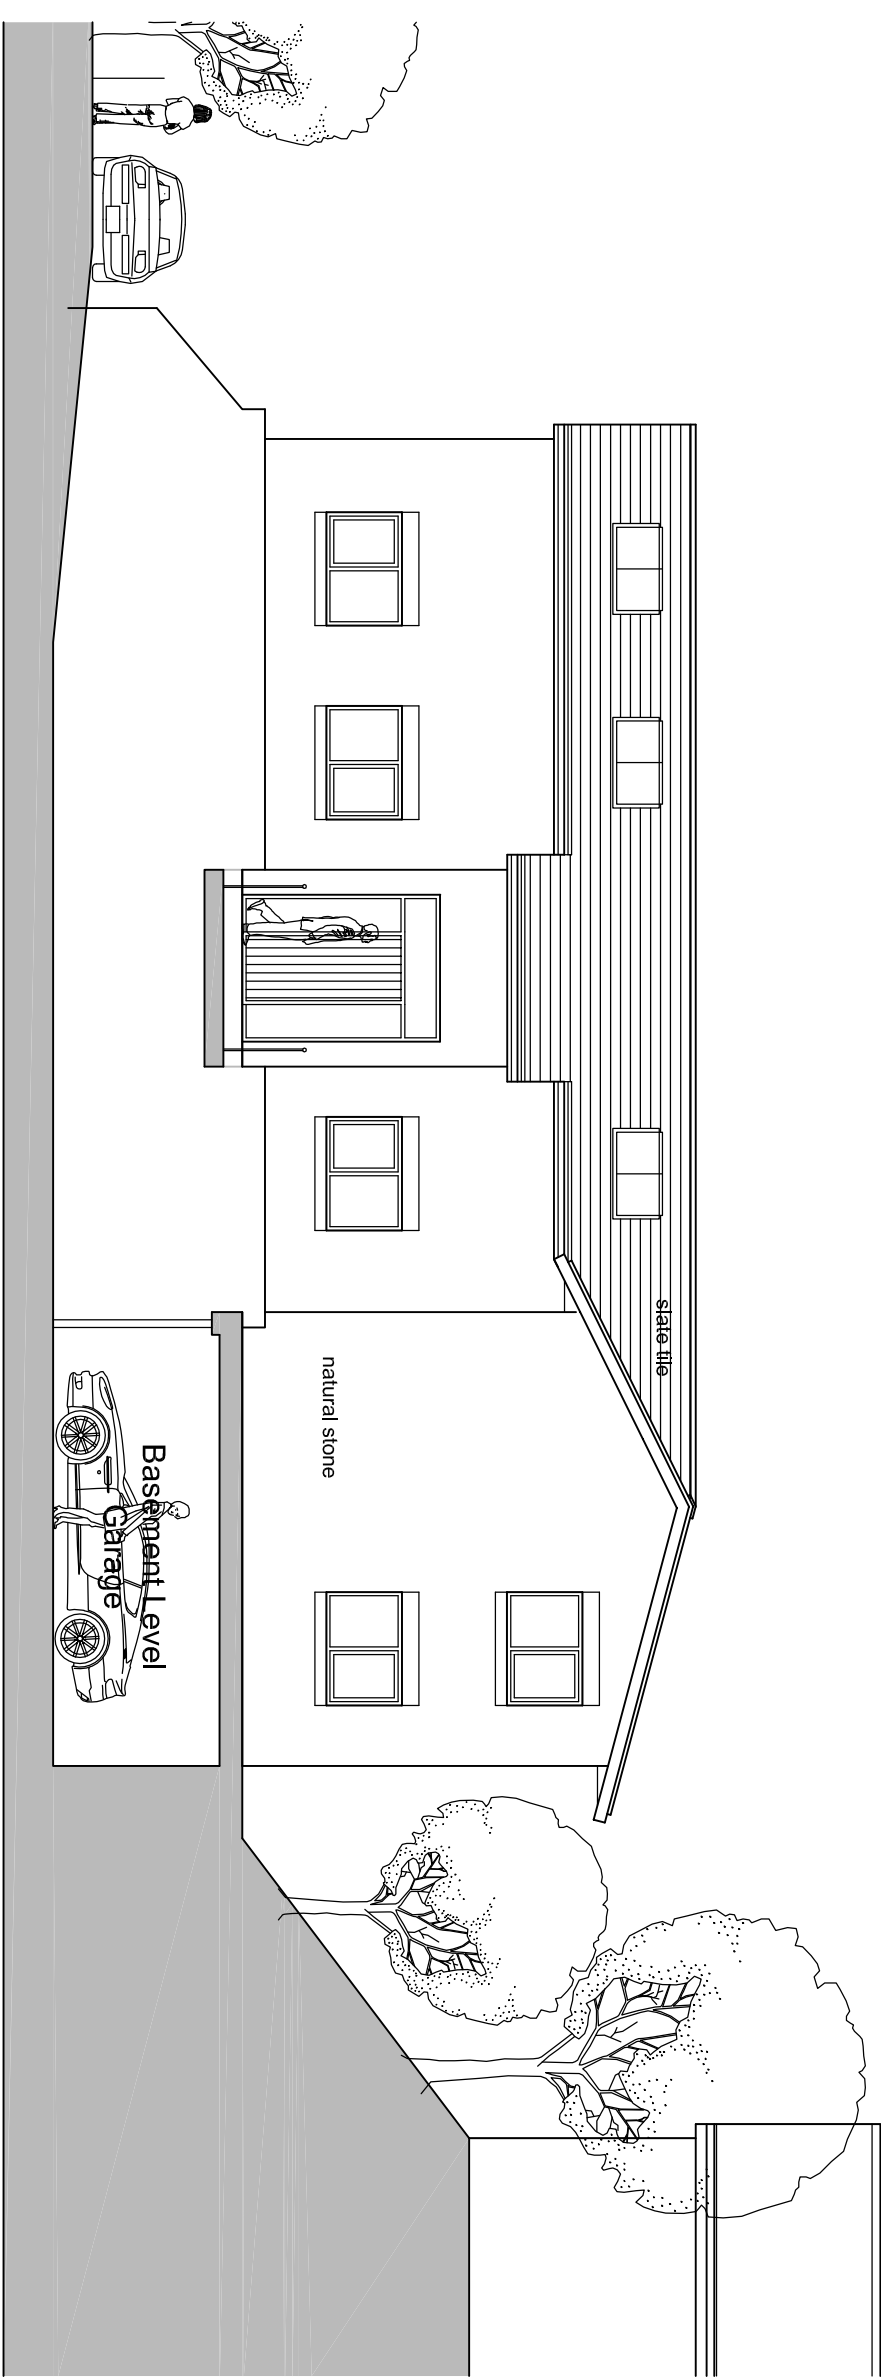

Front Elevation / Section to Barker Lane

B 25.11.13 GENERAL AMENDMENTS FOLLOWING RIBC PLANNING COMMENTS

A 23.07.13 DIMENSIONS ADDED

REVISION DATE DESCRIPTION

CLIENT MRS. R. PROSSER

PROJECT PROPOSED DWELLING FOLLOWING DEMOLITION OF EXISTING

DRAWING TITLE PROPOSED ELEVATIONS/ SECTION

SCALE DATE DRAWN CHECKED  
1:100 @A1 MAY 13 N/A DGT

DWG NO. 2130a-1102 REVISION B

13 Gifford Street  
Orkney, PR7 2EJ  
Tel: 01257 231916  
email: info@partington-associates.com  
www.partington-associates.com  
Partington & Associates Limited

