
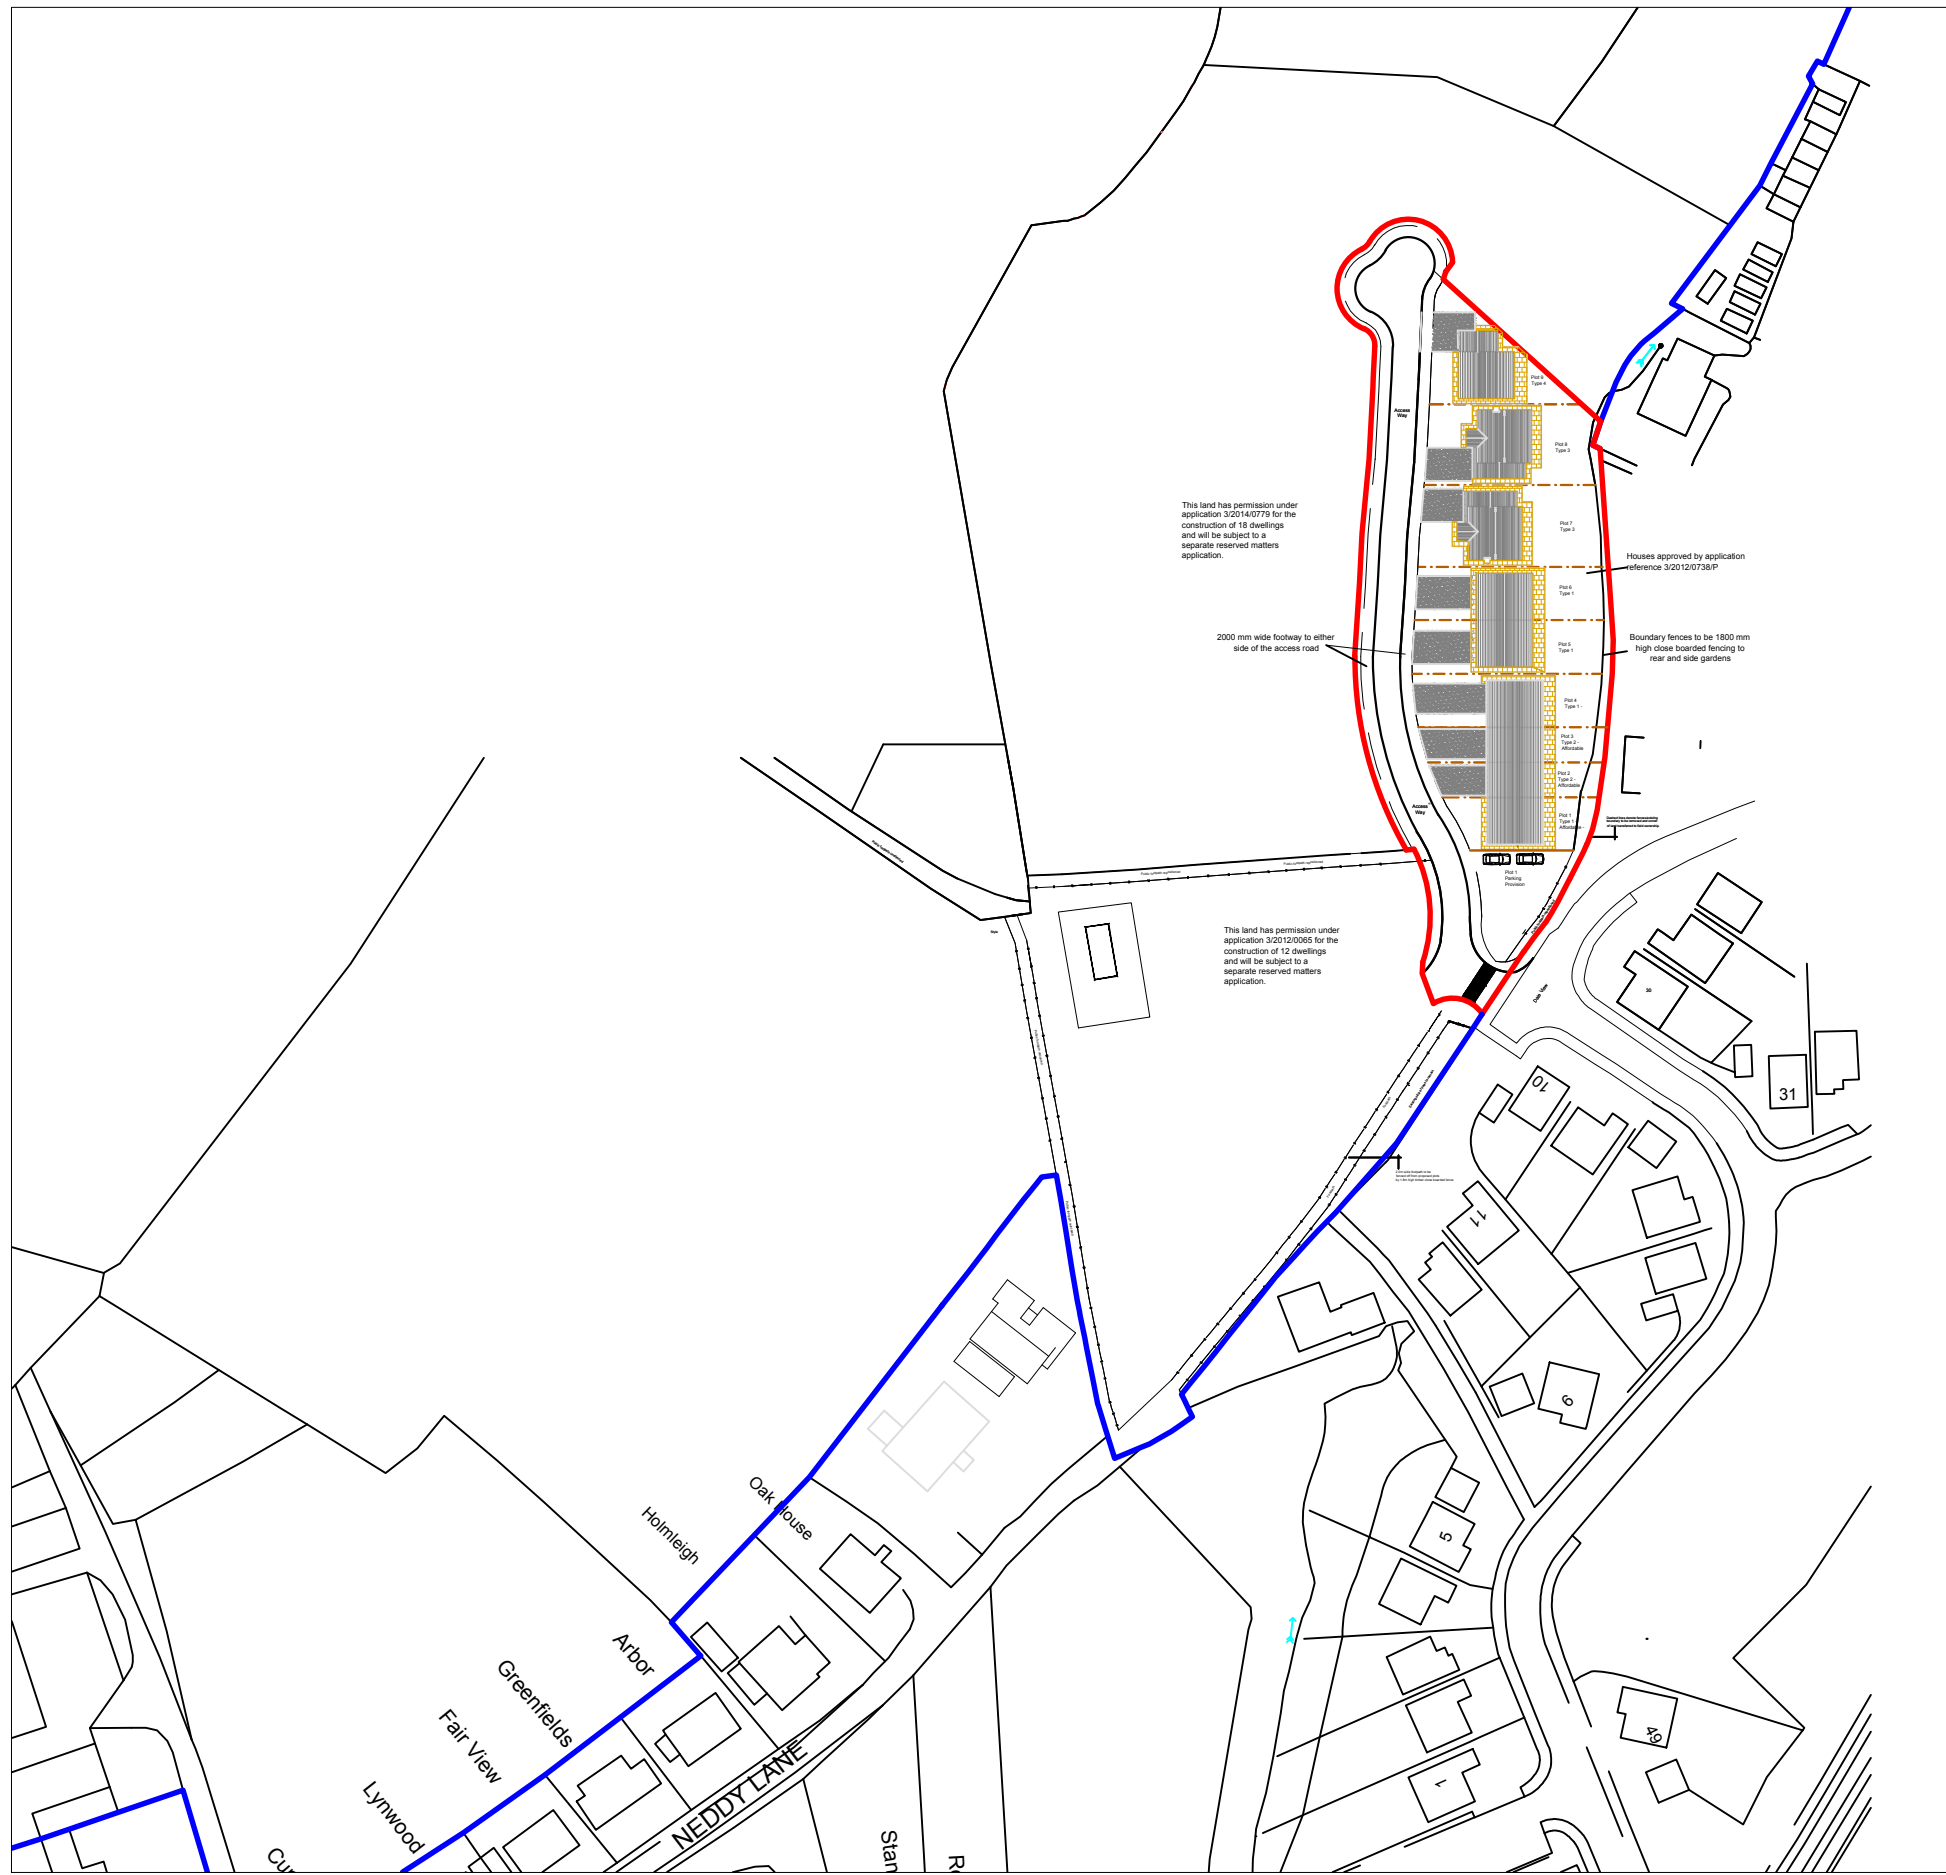
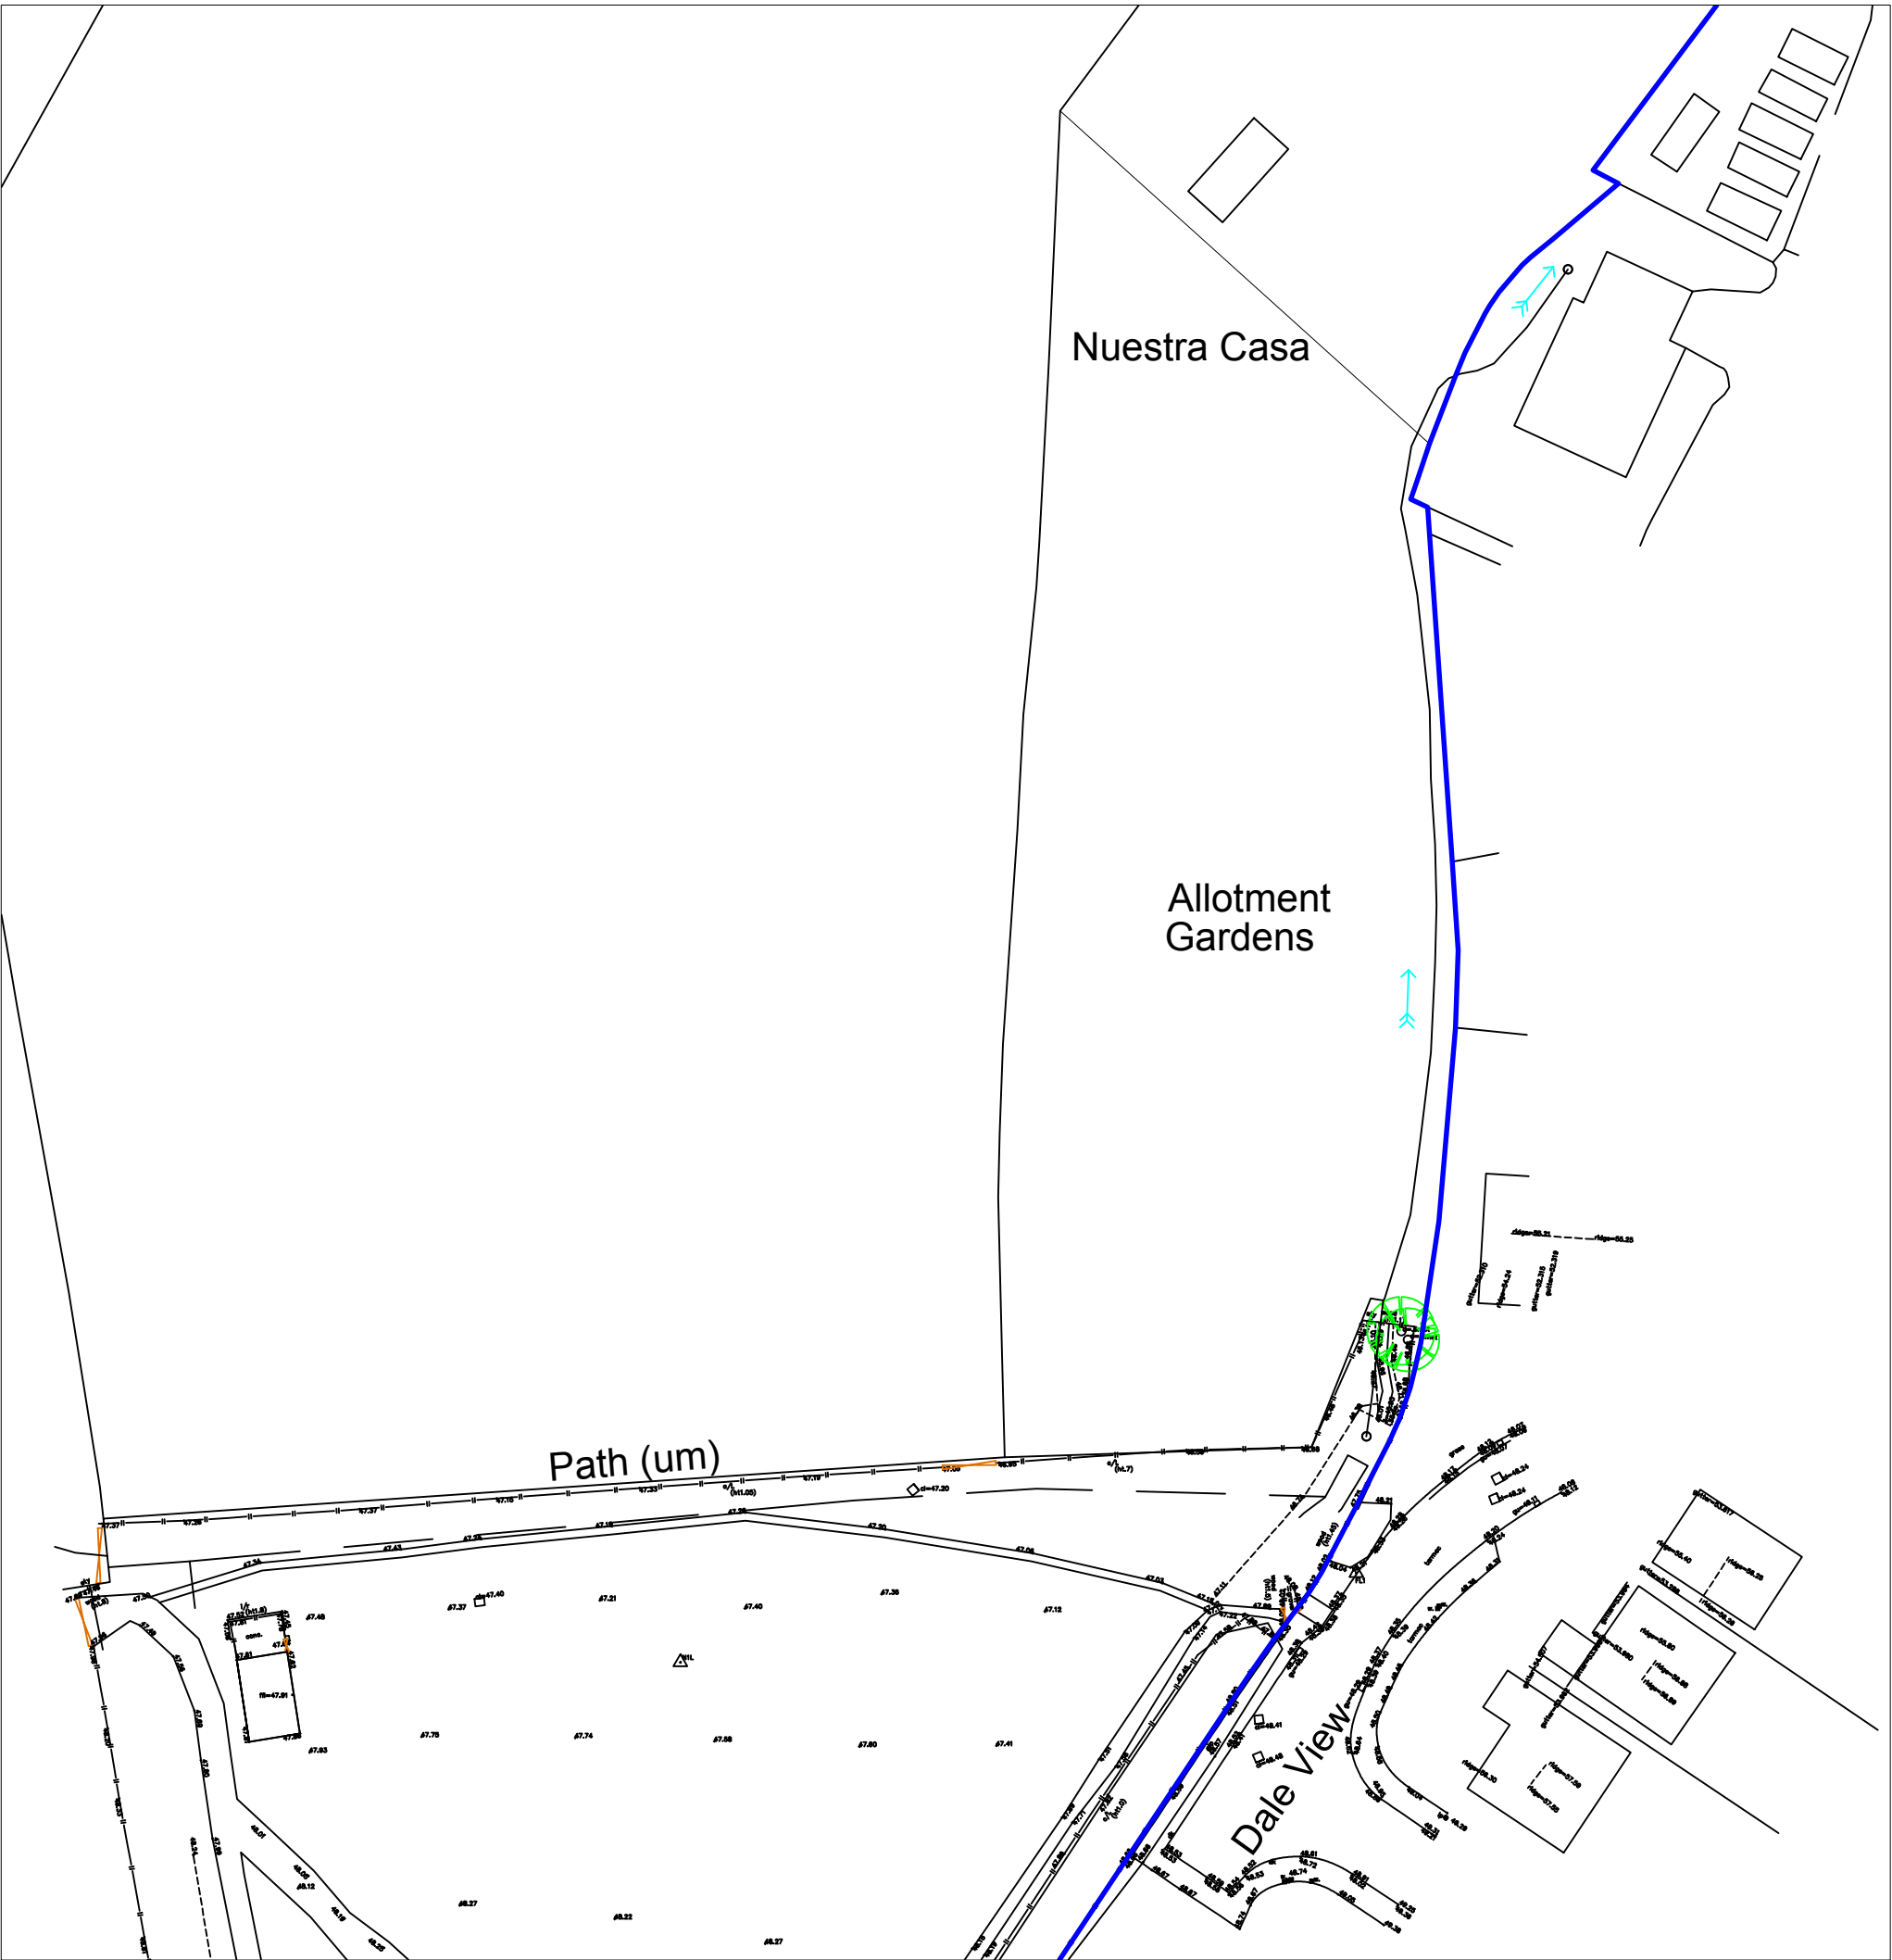


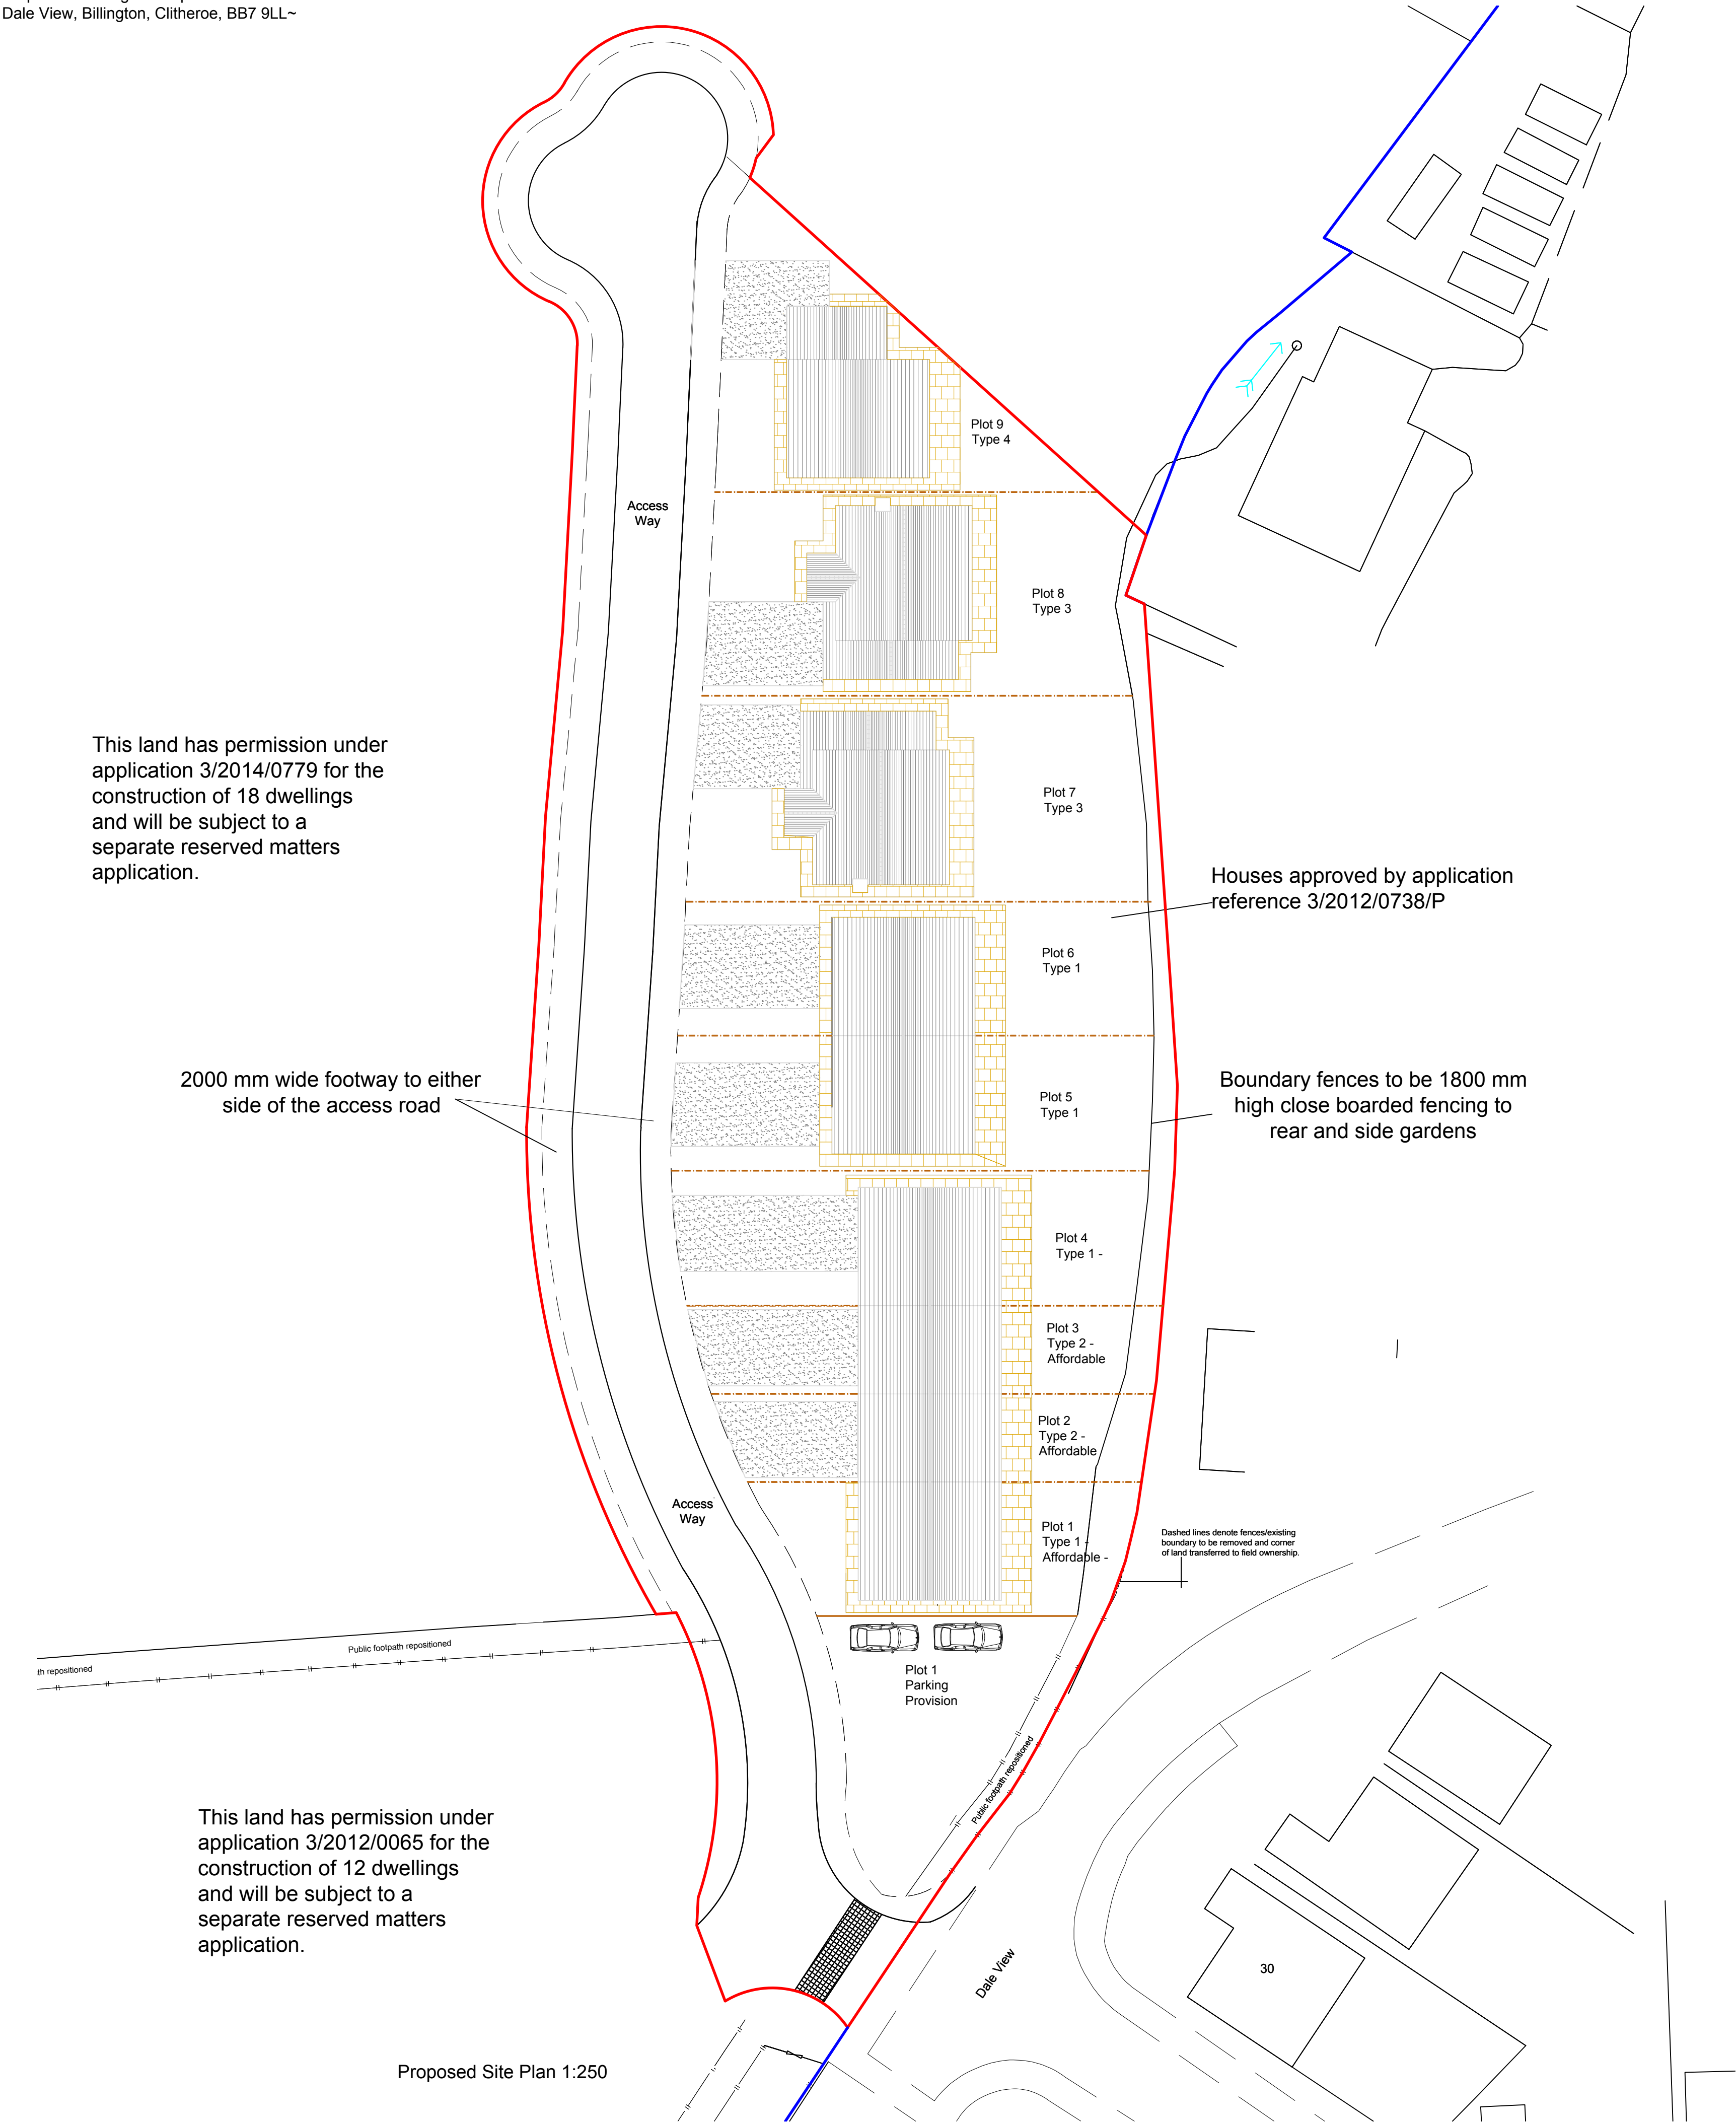

Notes:

All work is to be carried out to the latest current British standards Codes of Practice and recognised working practices.

All work and materials should comply with Health and Safety legislation.

All dimensions are in millimetres where explicitly shown otherwise.

The contractor should check and certify all dimensions as work proceeds and notify GHA of any discrepancies.

Do not scale off the drawings, if in doubt ask.

Amendment A - 22.04.2017: Amended in line with officer comments

G H A
Gary Hoerty Associates

Gary Hoerty Associates Chartered Surveyors
Suite 9 - Grindleton Business Centre
The Spinney
Grindleton
Clitheroe
Lancashire BB7 4DH
T: 01200 449700
Email: info@ghaonline.co.uk

Project:
Proposed housing development at
Land Off Dale View
Billington
Clitheroe
BB7 9LL

Title: Existing and Proposed Site Plans. Location Plan.

Drawing No: Gel/454/2190/03 **Drawn:** PF

Client: Mr & Mrs K. Geldard

Date: October 2016 **Scale:** 1:250, 1:500 & 1:1250 @ A1

Amendments: A