


SMOOTH GREY CONCRETE ROOF TILES
TO LOCAL AUTHORITY APPROVAL

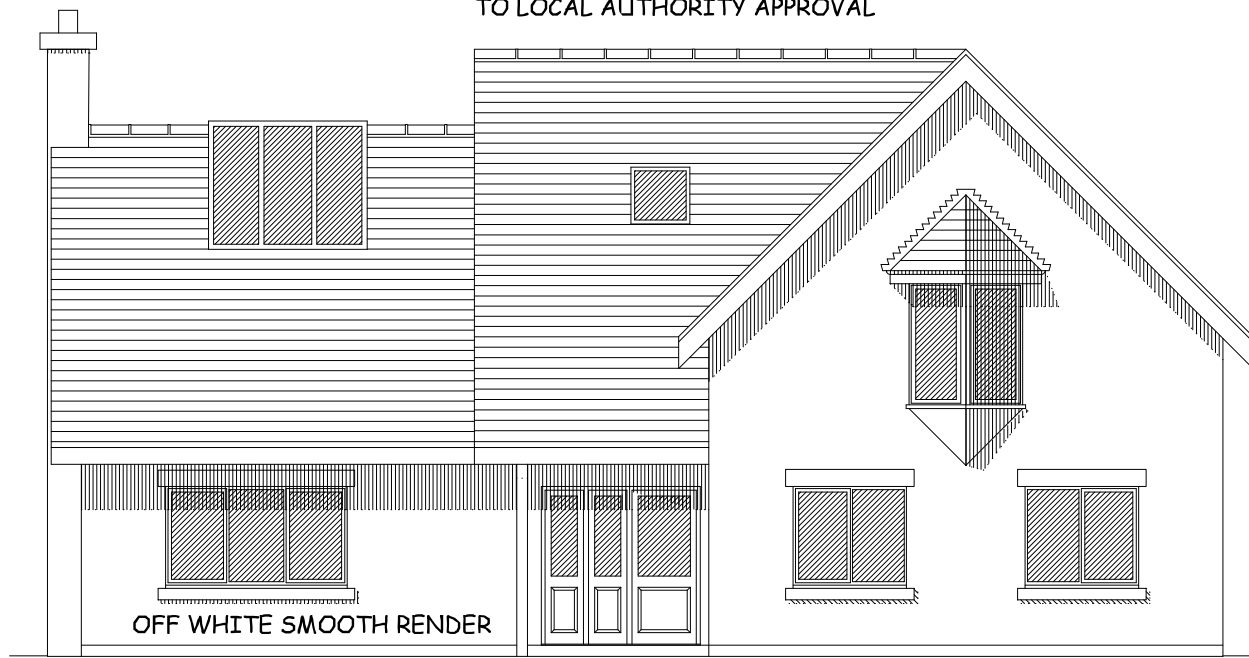


OFF WHITE SMOOTH RENDER

FRONT ELEVATION


CHARCOAL GREY JOINERY TO
LOCAL AUTHORITY APPROVAL

ARTSTONE OR CONCRETE
WINDOW LINTELS AND CILLS
TO LOCAL AUTHORITY APPROVAL

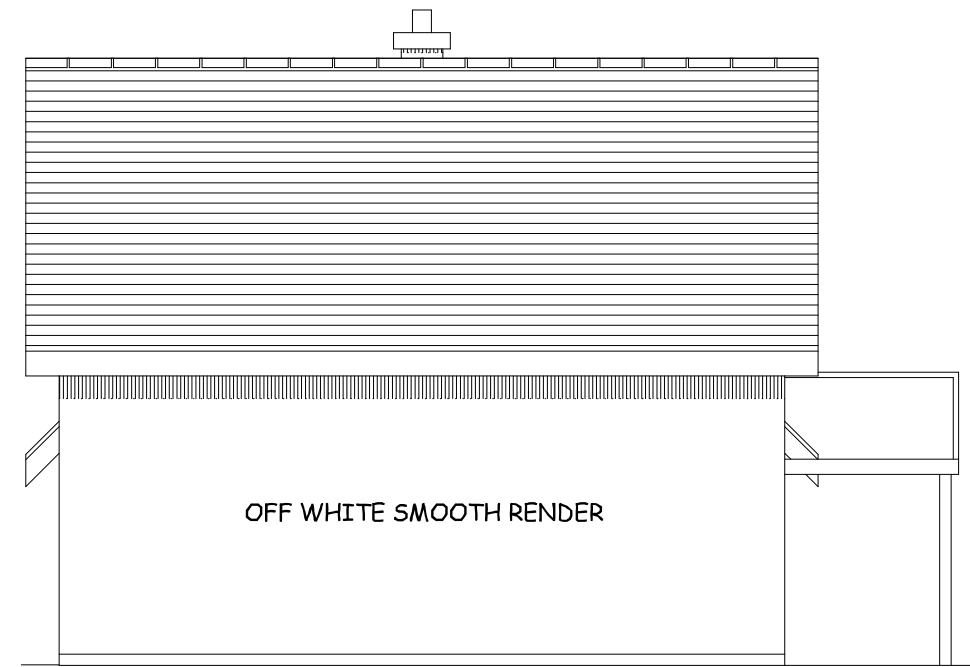


OFF WHITE SMOOTH RENDER

SIDE ELEVATION

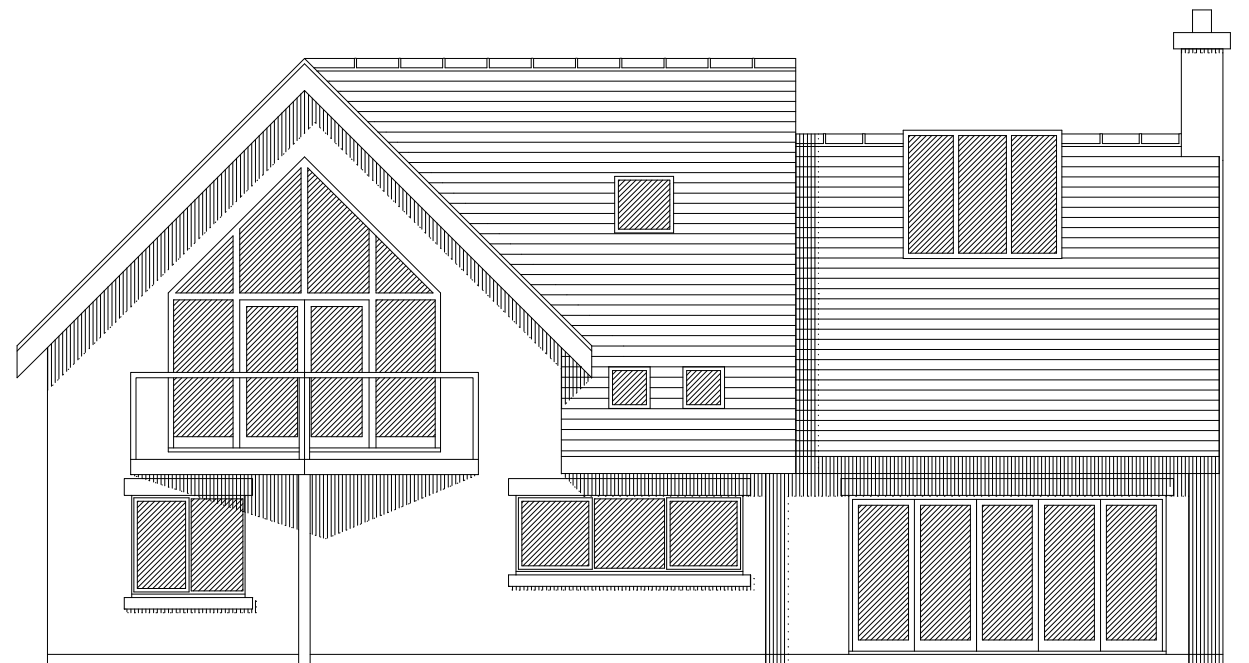

REAR ELEVATION

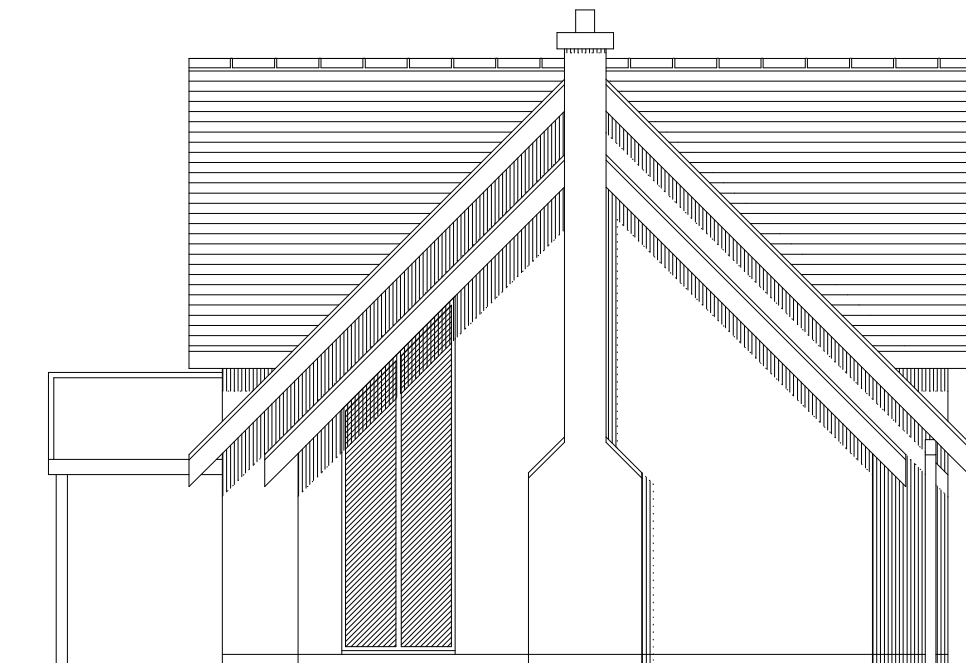

SIDE ELEVATION



GUARDIAN HOMES

These drawings are copyright of Guardian Homes
and must not be reproduced, photocopied, disclosed
or passed to a third party without written permission

Client : JANET SEED

Site : PLOT 1 BROAD MEADOW
CHIPPING

Drawing Title : ELEVATIONS

Date : 29.05.2013 Drawn : J. C.

Scale : 1 : 100 at A3 Drg. No : SK / 60

Do not scale use written dimensions only