


FRONT ELEVATION

ARTSTONE OR CONCRETE
WINDOW LINTELS AND CILLS
TO LOCAL AUTHORITY APPROVAL

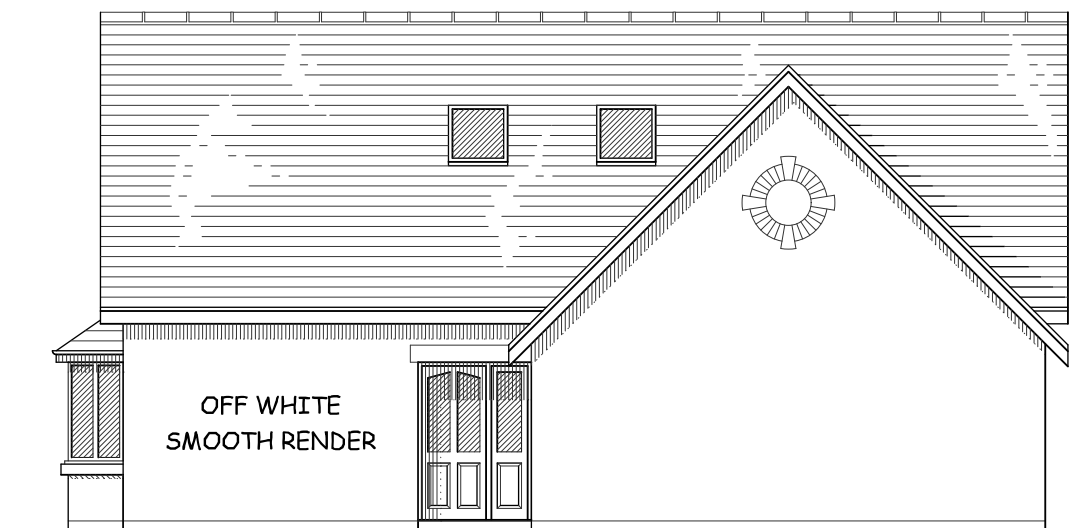

SIDE ELEVATION




REAR ELEVATION



SIDE ELEVATION

PLOT 2


GUARDIAN HOMES
These drawings are copyright of Guardian Homes and must not be reproduced, photocopied, disclosed or passed to a third party without written permission
 Client: JANET SEED
 Site: PLOT 2 BROAD MEADOW CHIPPING
 Drawing Title: ELEVATIONS
 Date: 29.05.2013 Drawn: J. C.
 Scale: 1 : 100 at A3 Drg. No: SK / 20
 Do not scale use written dimensions only