


SMOOTH GREY CONCRETE ROOF TILES  
TO LOCAL AUTHORITY APPROVAL

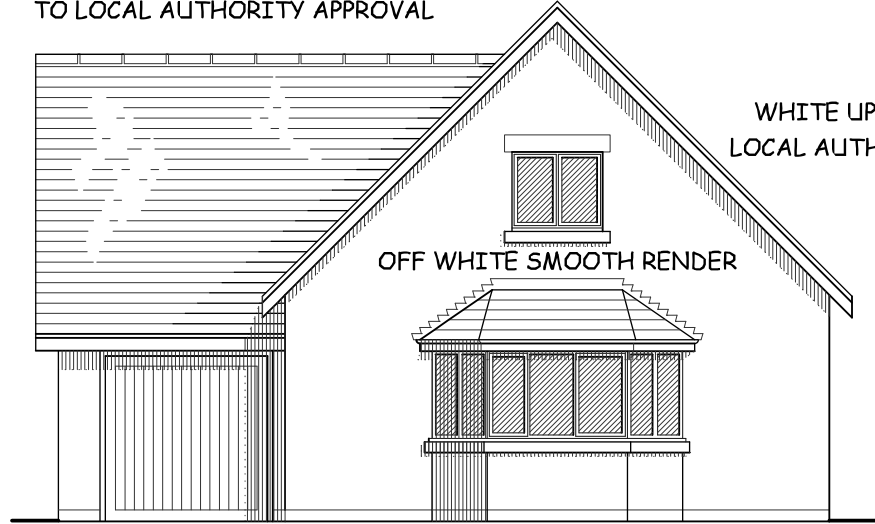


WHITE UPVC WINDOWS TO  
LOCAL AUTHORITY APPROVAL

OFF WHITE SMOOTH RENDER

FRONT ELEVATION


ARTSTONE OR CONCRETE  
WINDOW LINTELS AND CILLS  
TO LOCAL AUTHORITY APPROVAL

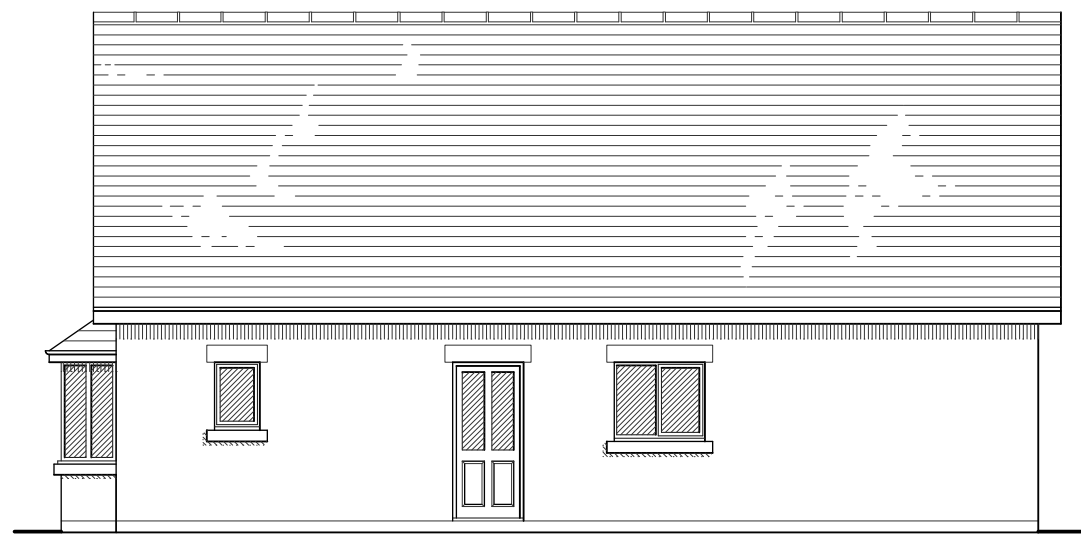


SIDE ELEVATION



REAR ELEVATION

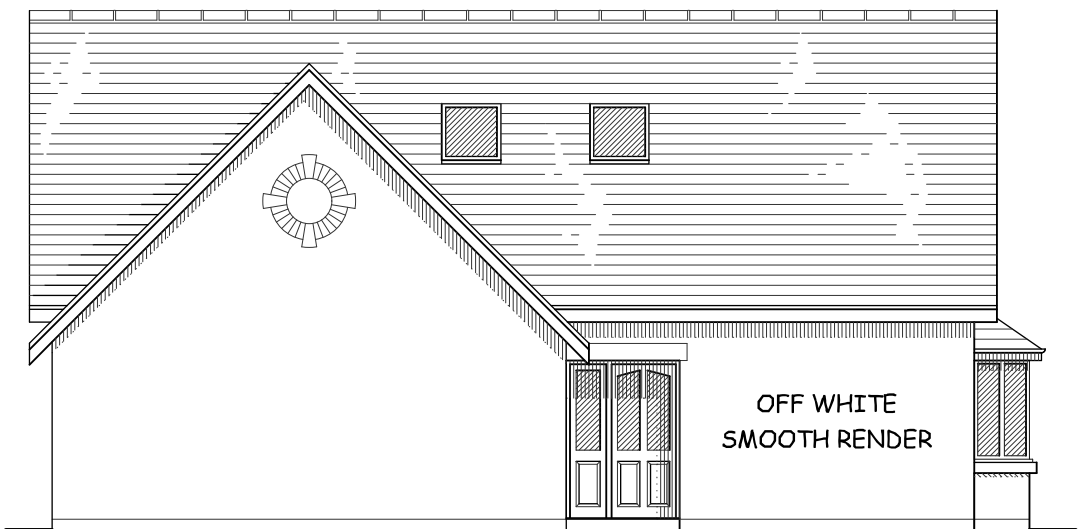

SIDE ELEVATION



**GUARDIAN HOMES**  
 These drawings are copyright of Guardian Homes  
 and must not be reproduced, photocopied, disclosed  
 or passed to a third party without written permission

Client : JANET SEED  
 Site : PLOT 3 BROAD MEADOW  
 CHIPPING  
 Drawing Title : ELEVATIONS  
 Date : 29.05.2013 Drawn : J. C.  
 Scale : 1 : 100 at A3 Drg. No : SK / 20  
 Do not scale use written dimensions only

PLOT 3