

NOTES:

No.	Description	Date

CLIENT:
Mr and Mrs Donald
11 Whittam Crescent, Whalley

PROJECT:
Extensions and alterations to the
existing house

SHEET:
EXISTING FLOOR PLANS

Project number
PHA/1004

Date
03/06/25


Drawn by
JS

Checked by
PH

A2.1


Scale
1 : 50

Sheet size
A1

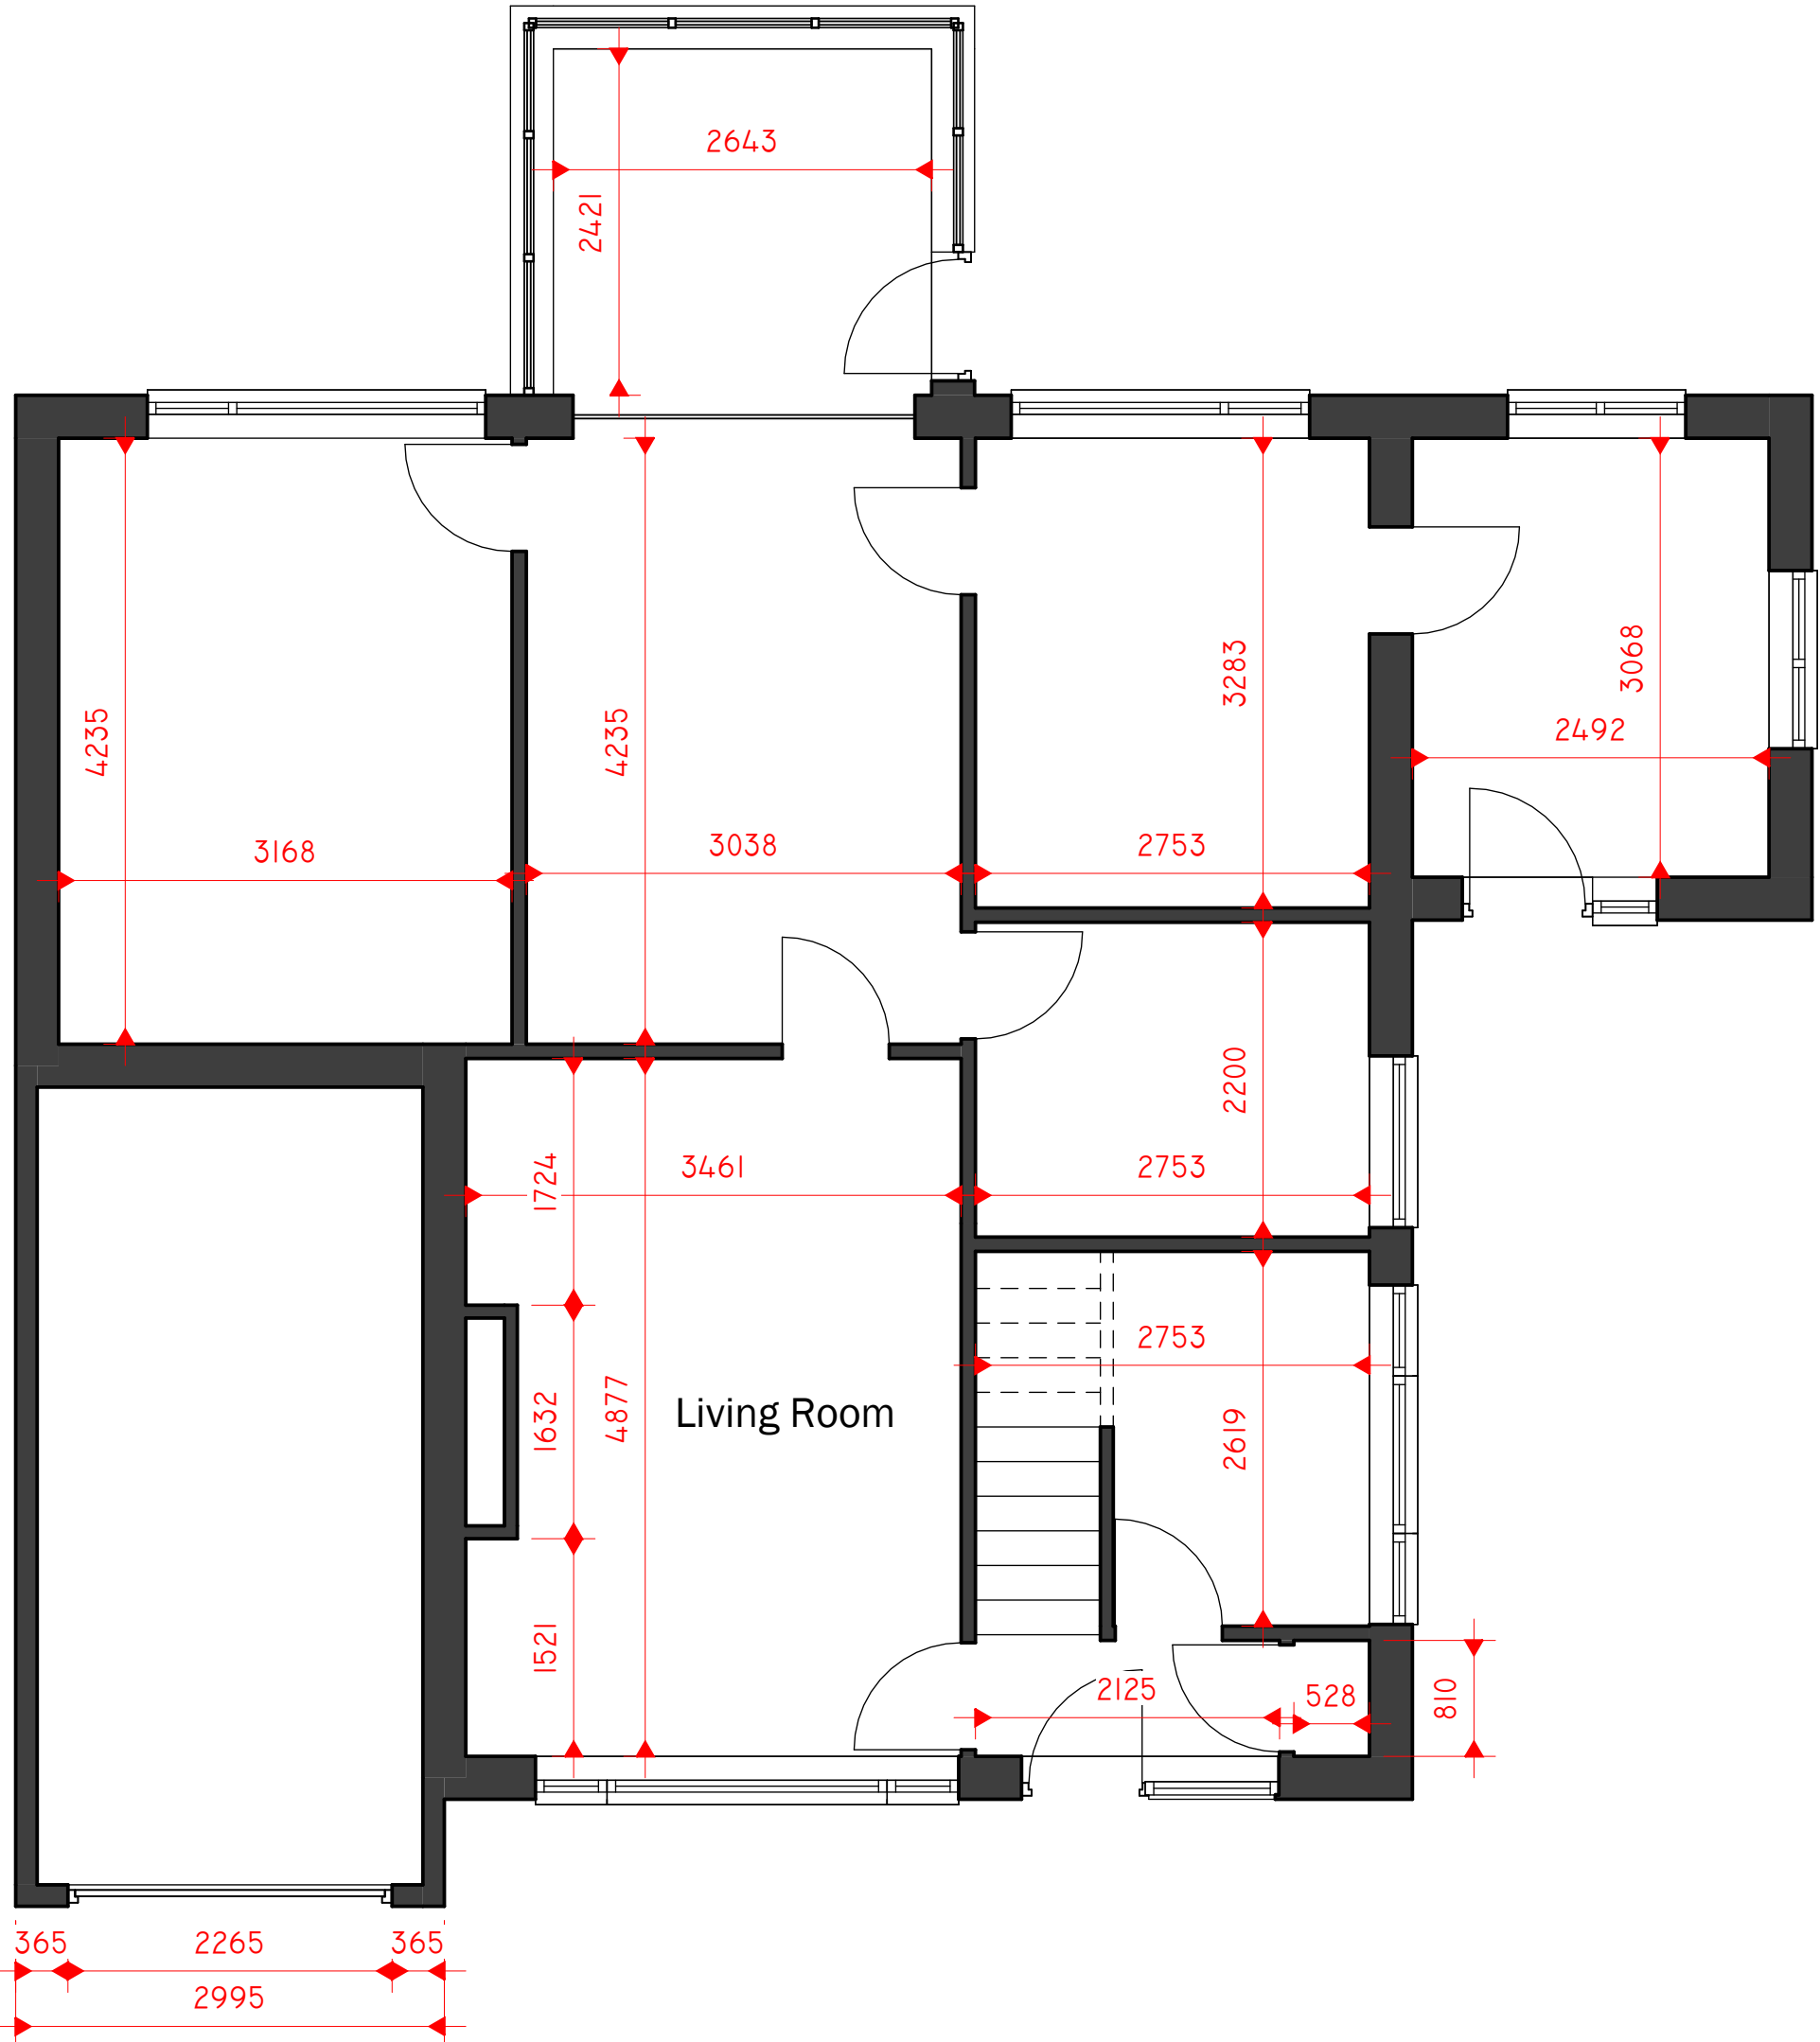

0 GROUND FLOOR

1 : 50

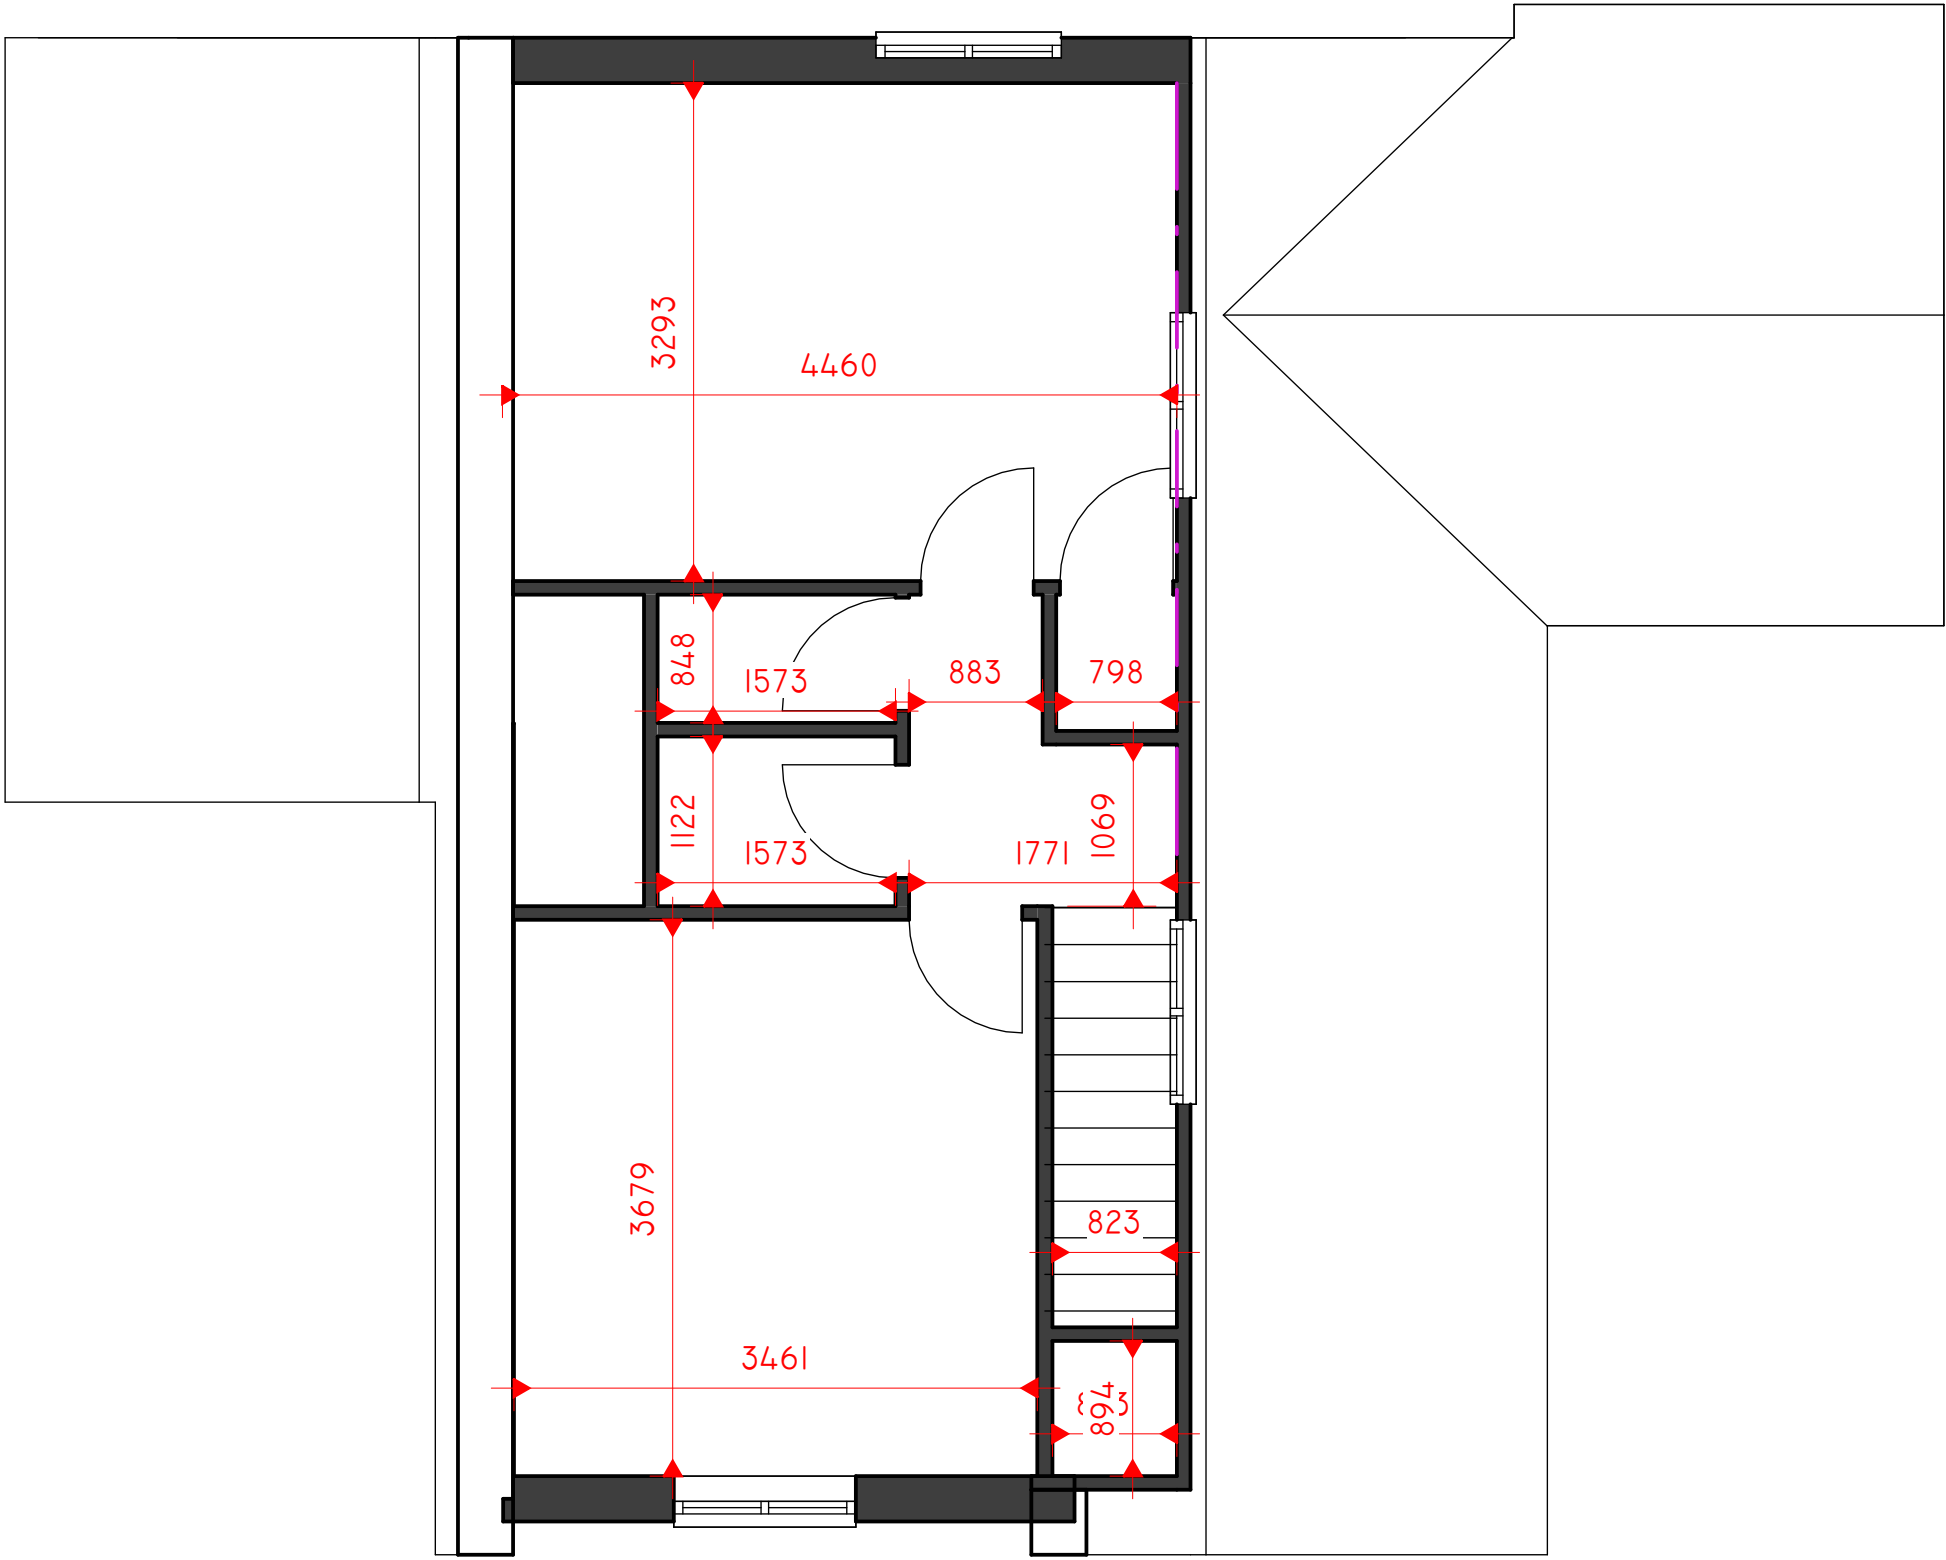


1 FIRST FLOOR


1 : 50




Peter Hitchen Architects Marathon House The Sidings Business Park Whalley, BB7 9SE 01254 823 885 www.peterhitchenarchitects.co.uk		
NOTES: Tiled roof finish Velux roof windows Composite boarding White render finish Light grey window frame Grey fascias soffits and rainwater goods		
No.	Description	Date
CLIENT: Mr and Mrs Donald 11 Whittam Crescent, Whalley		
PROJECT: Extensions and alterations to the existing house		
SHEET: PROPOSED FLOOR PLAN		
Project number		PHA/1004
Date		03/06/25
Drawn by		JS
Checked by		PH
A2.2		
Scale		1 : 50
Sheet size		A1

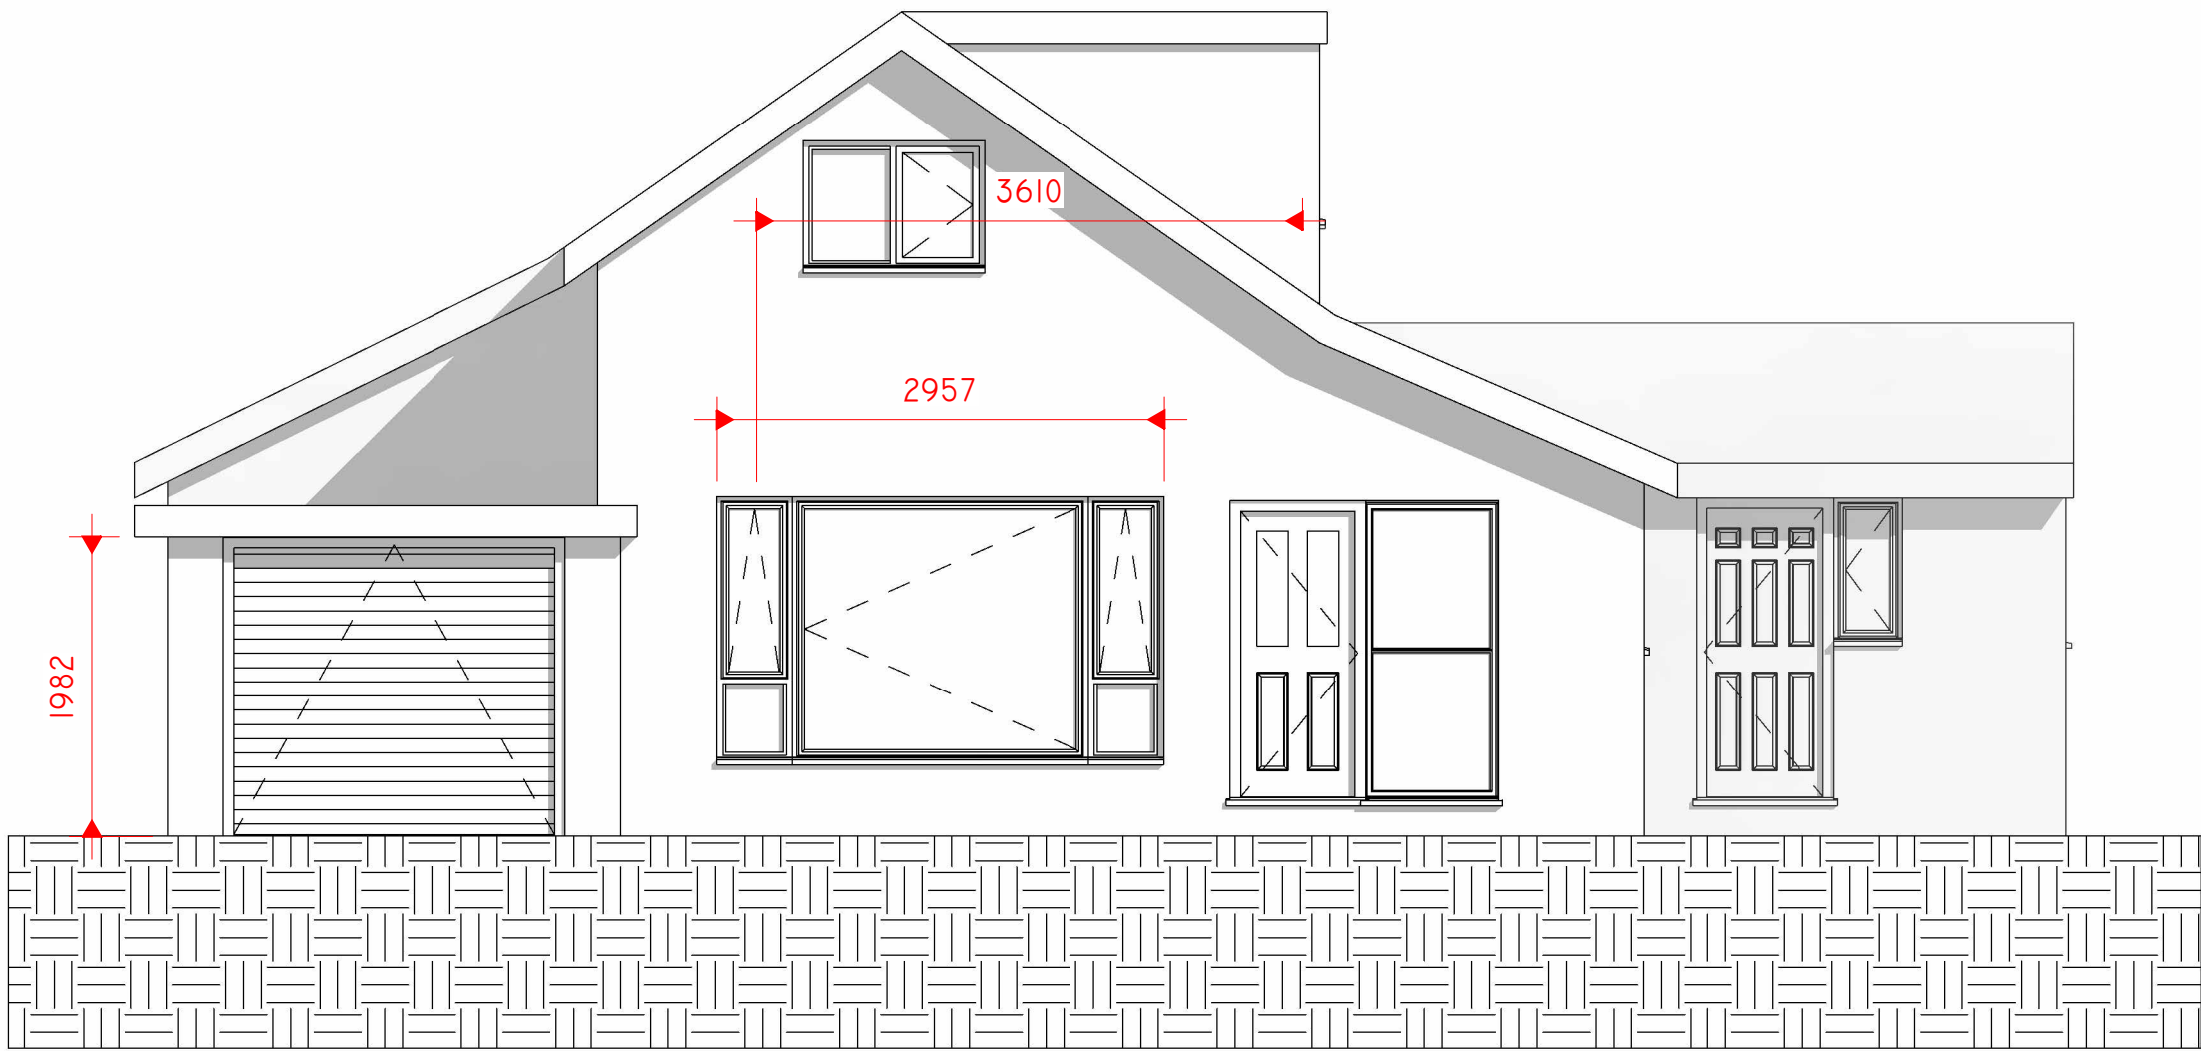


1 EXISTING WEST
1 : 50

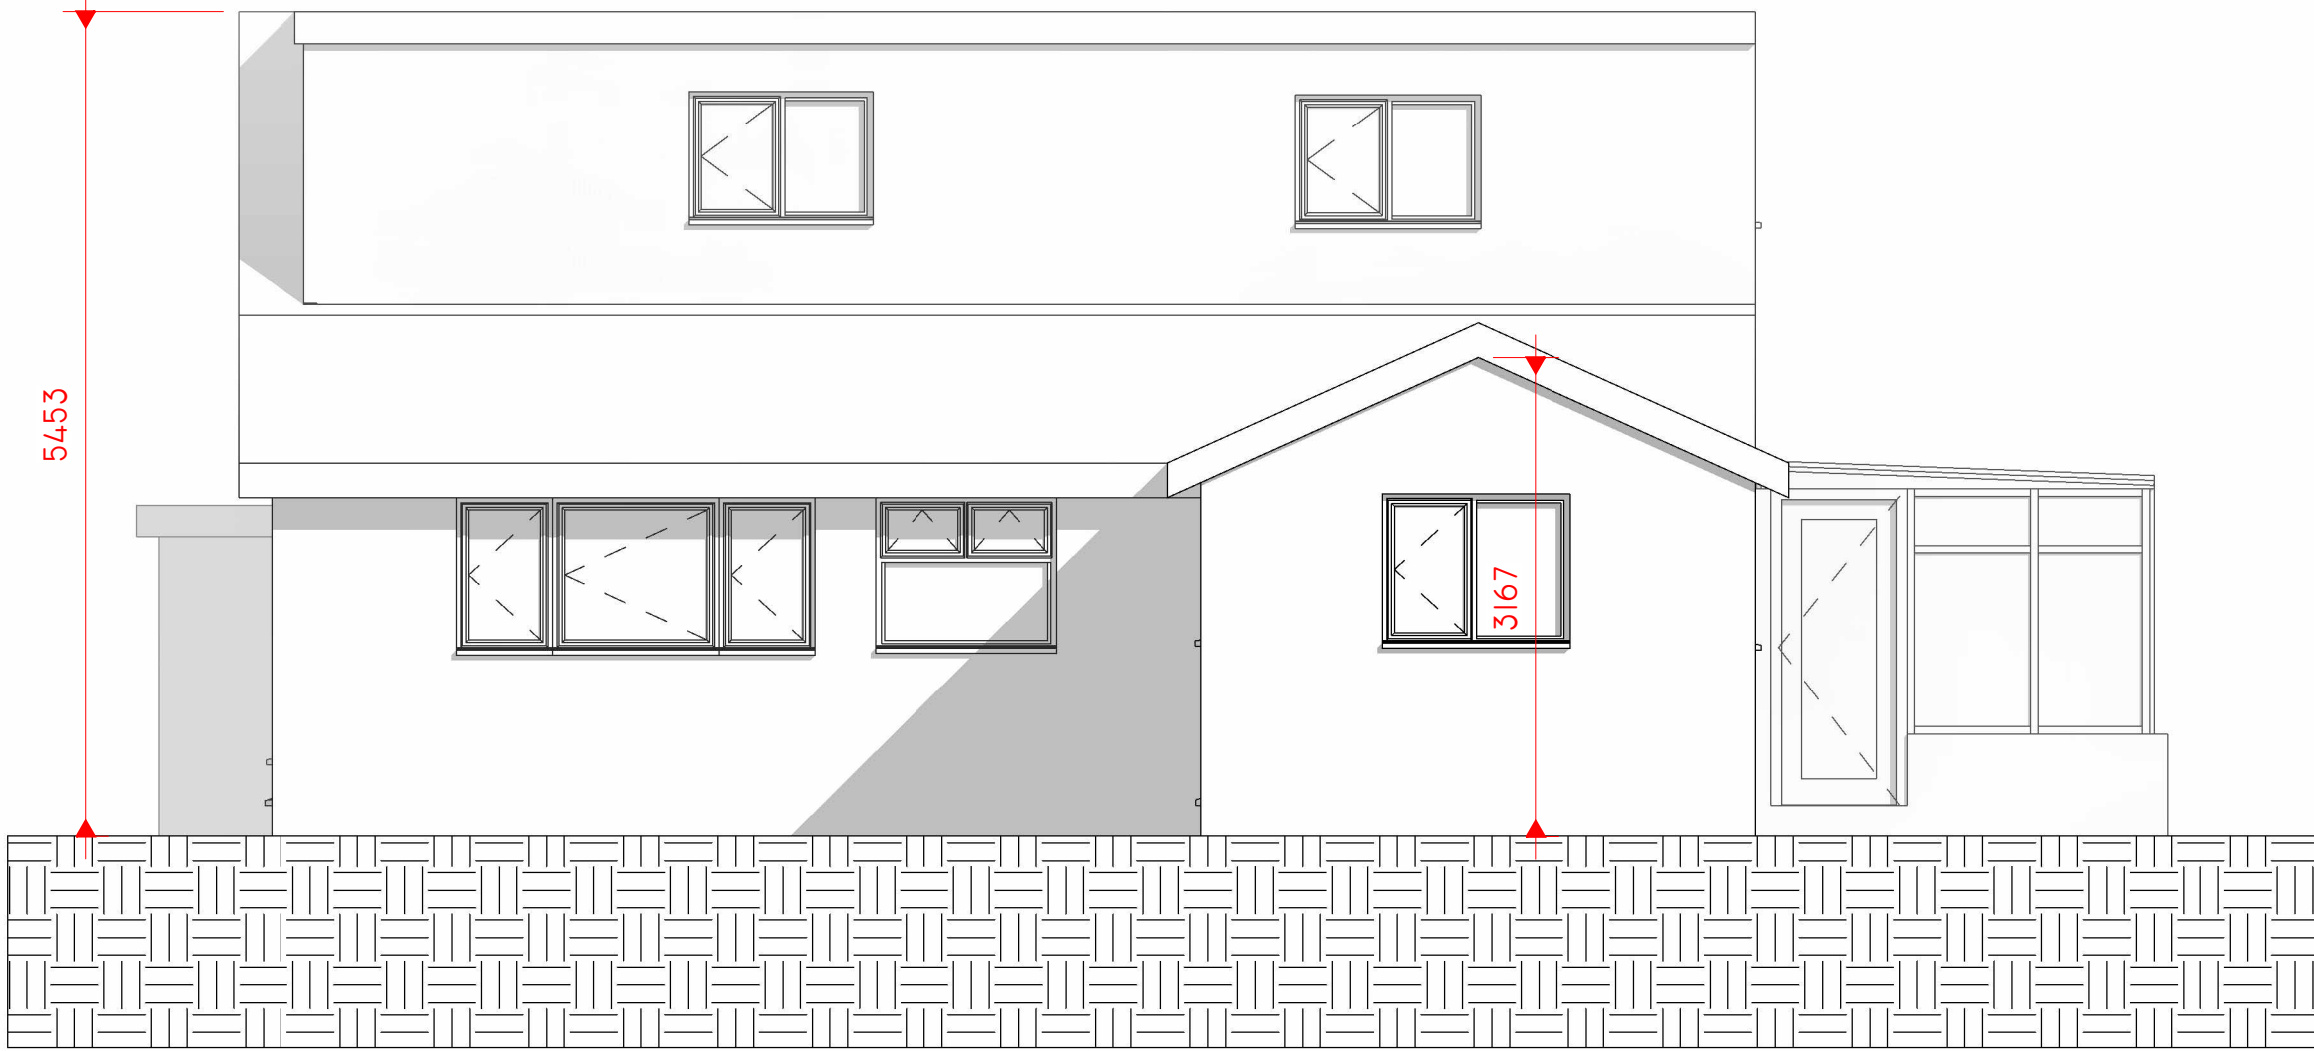

2 EXISTING SOUTH
1 : 50

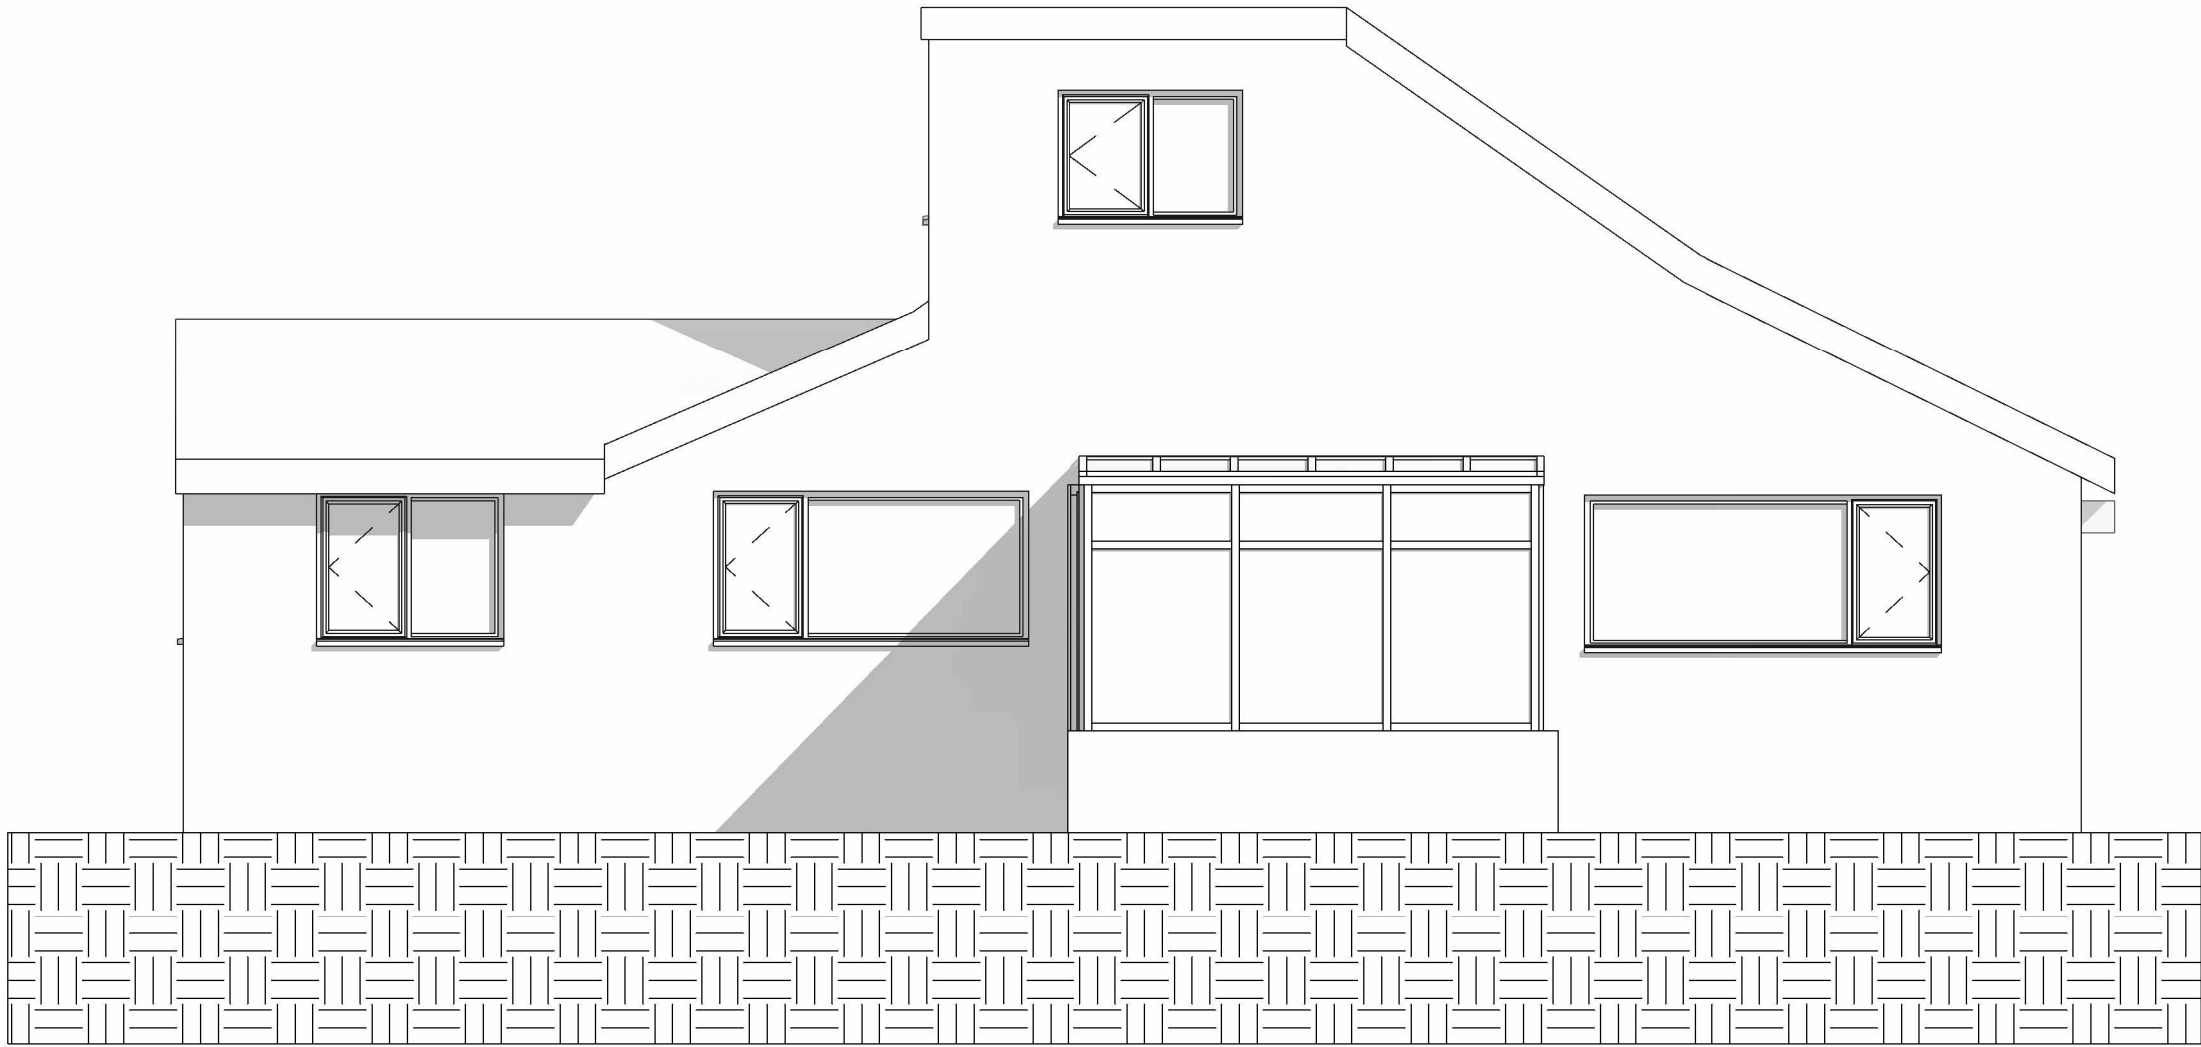

4 EXISTING EAST
1 : 50

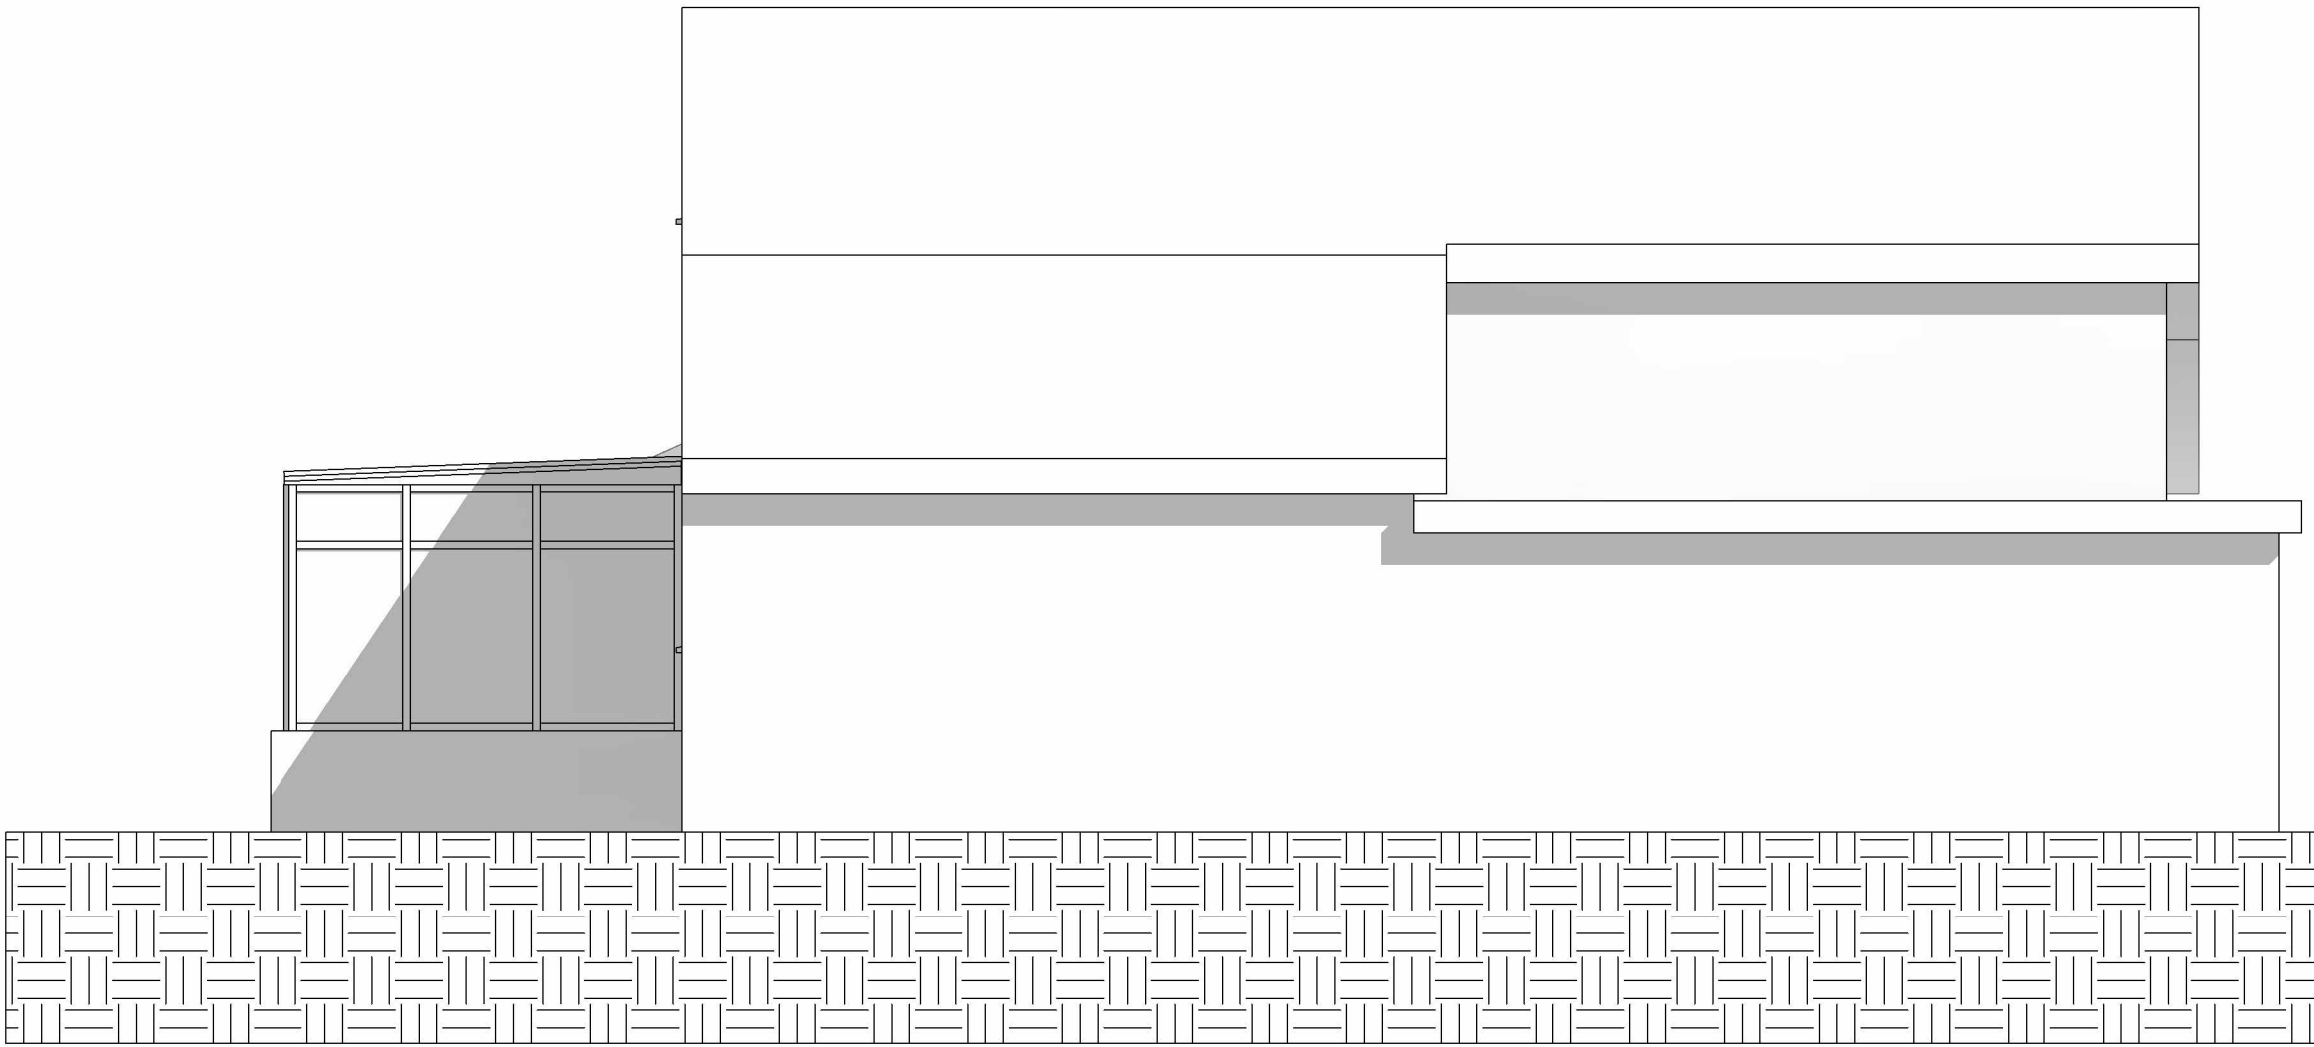

3 EXISTING NORTH
1 : 50

Peter Hitchen
Architects

Marathon House
The Sidings Business Park
Whalley, BB7 9SE

01254 823 885

www.peterhitchenarchitects.co.uk

NOTES:

No.	Description	Date

CLIENT:
Mr and Mrs Donald
11 Whittam Crescent, Whalley

PROJECT:
Extensions and alterations to the
existing house

SHEET:
EXISTING ELEVATIONS

Project number PHA/1004

Date 03/06/25

Drawn by JS

Checked by PH


A3.1

Scale 1 : 50


Sheet size A1




1 PROPOSED WEST
1 : 50

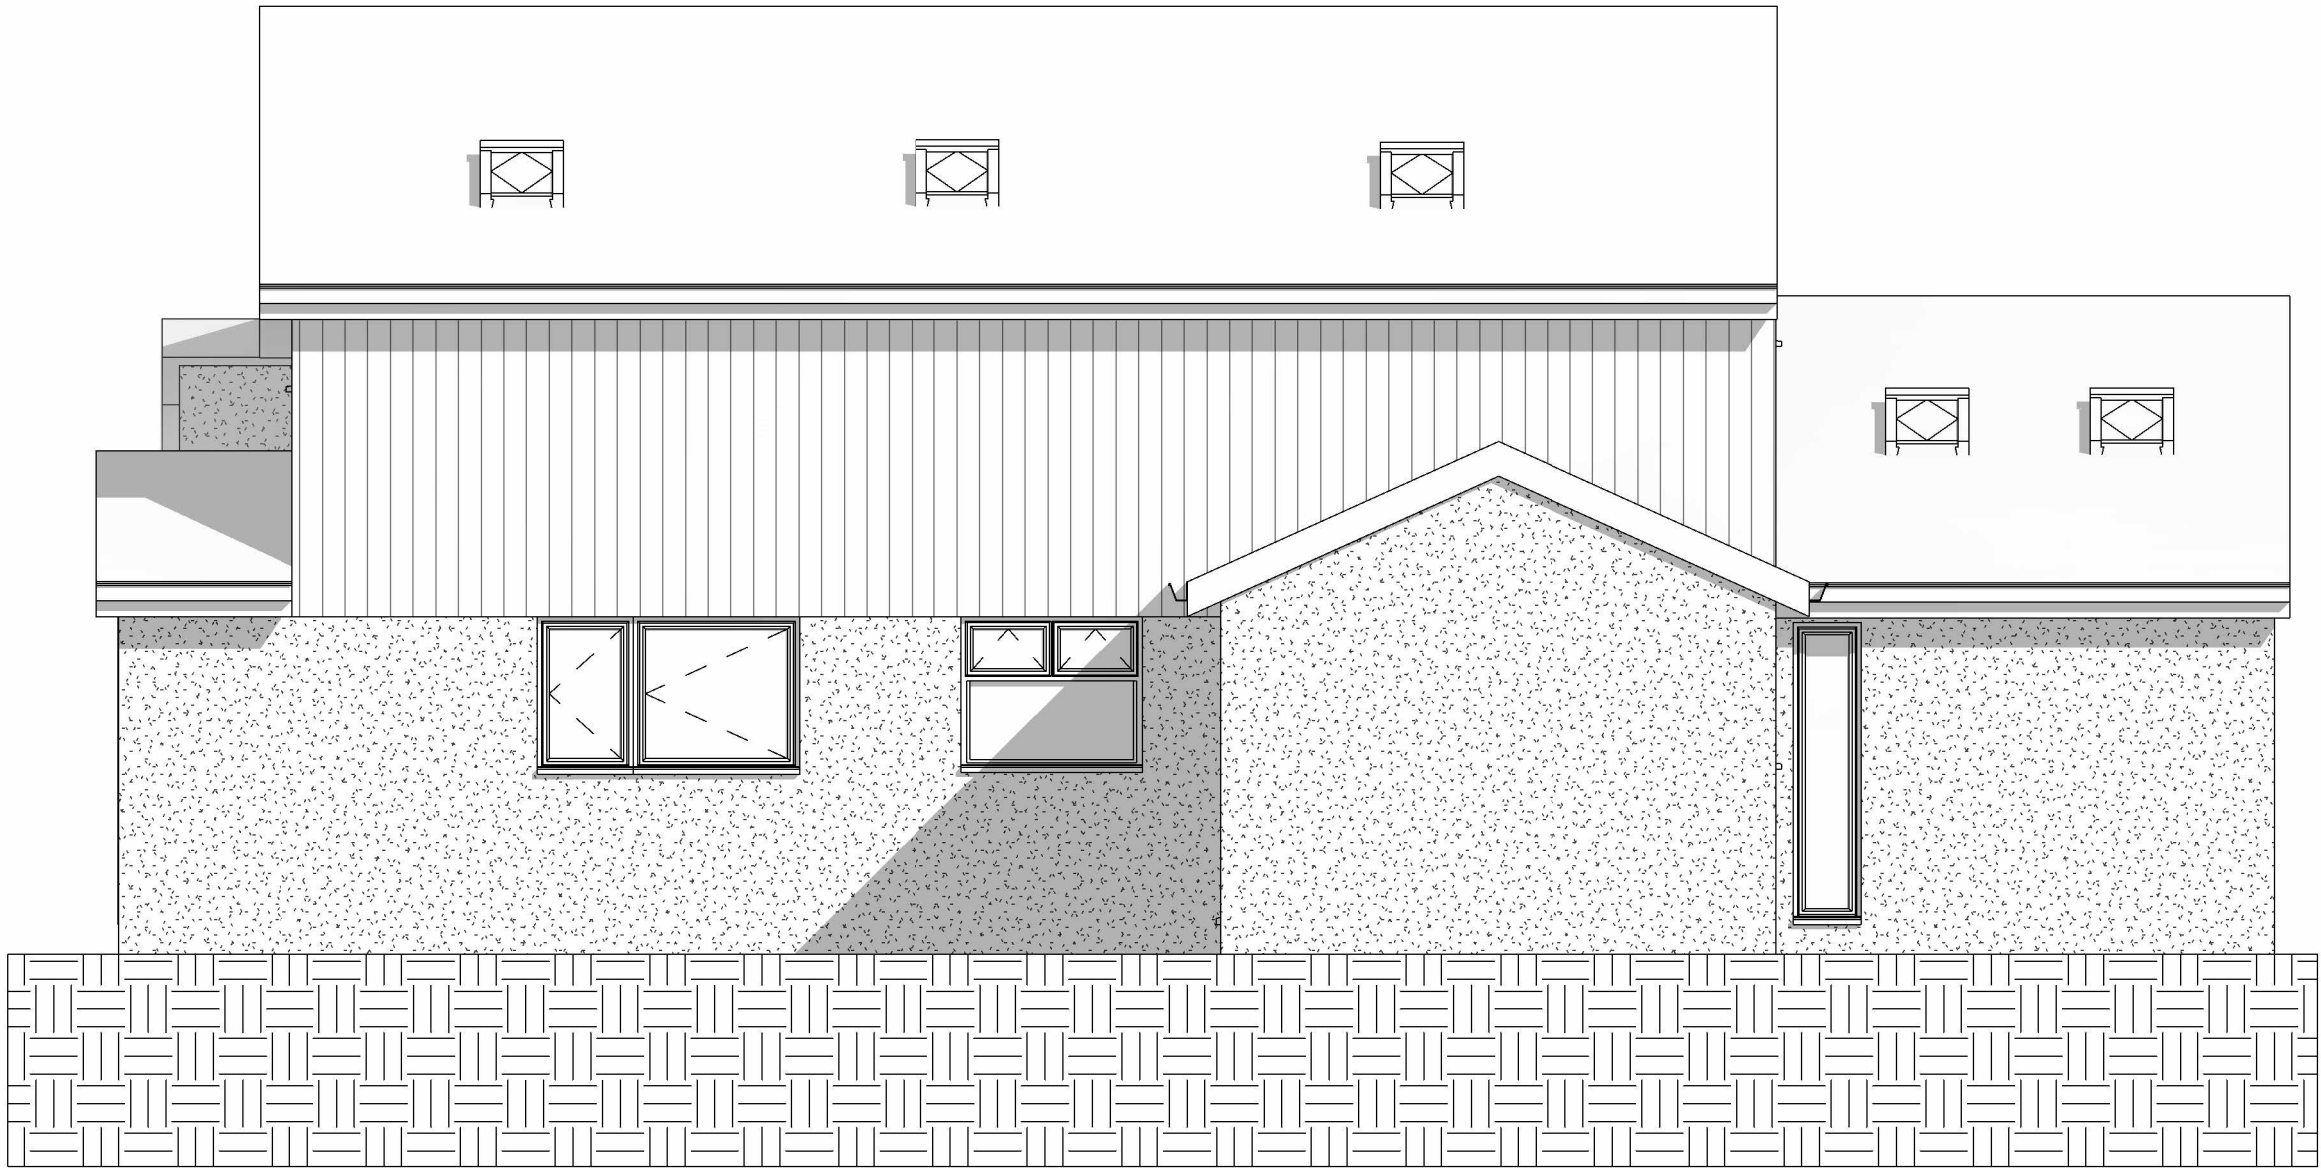

2 PROPOSED SOUTH
1 : 50

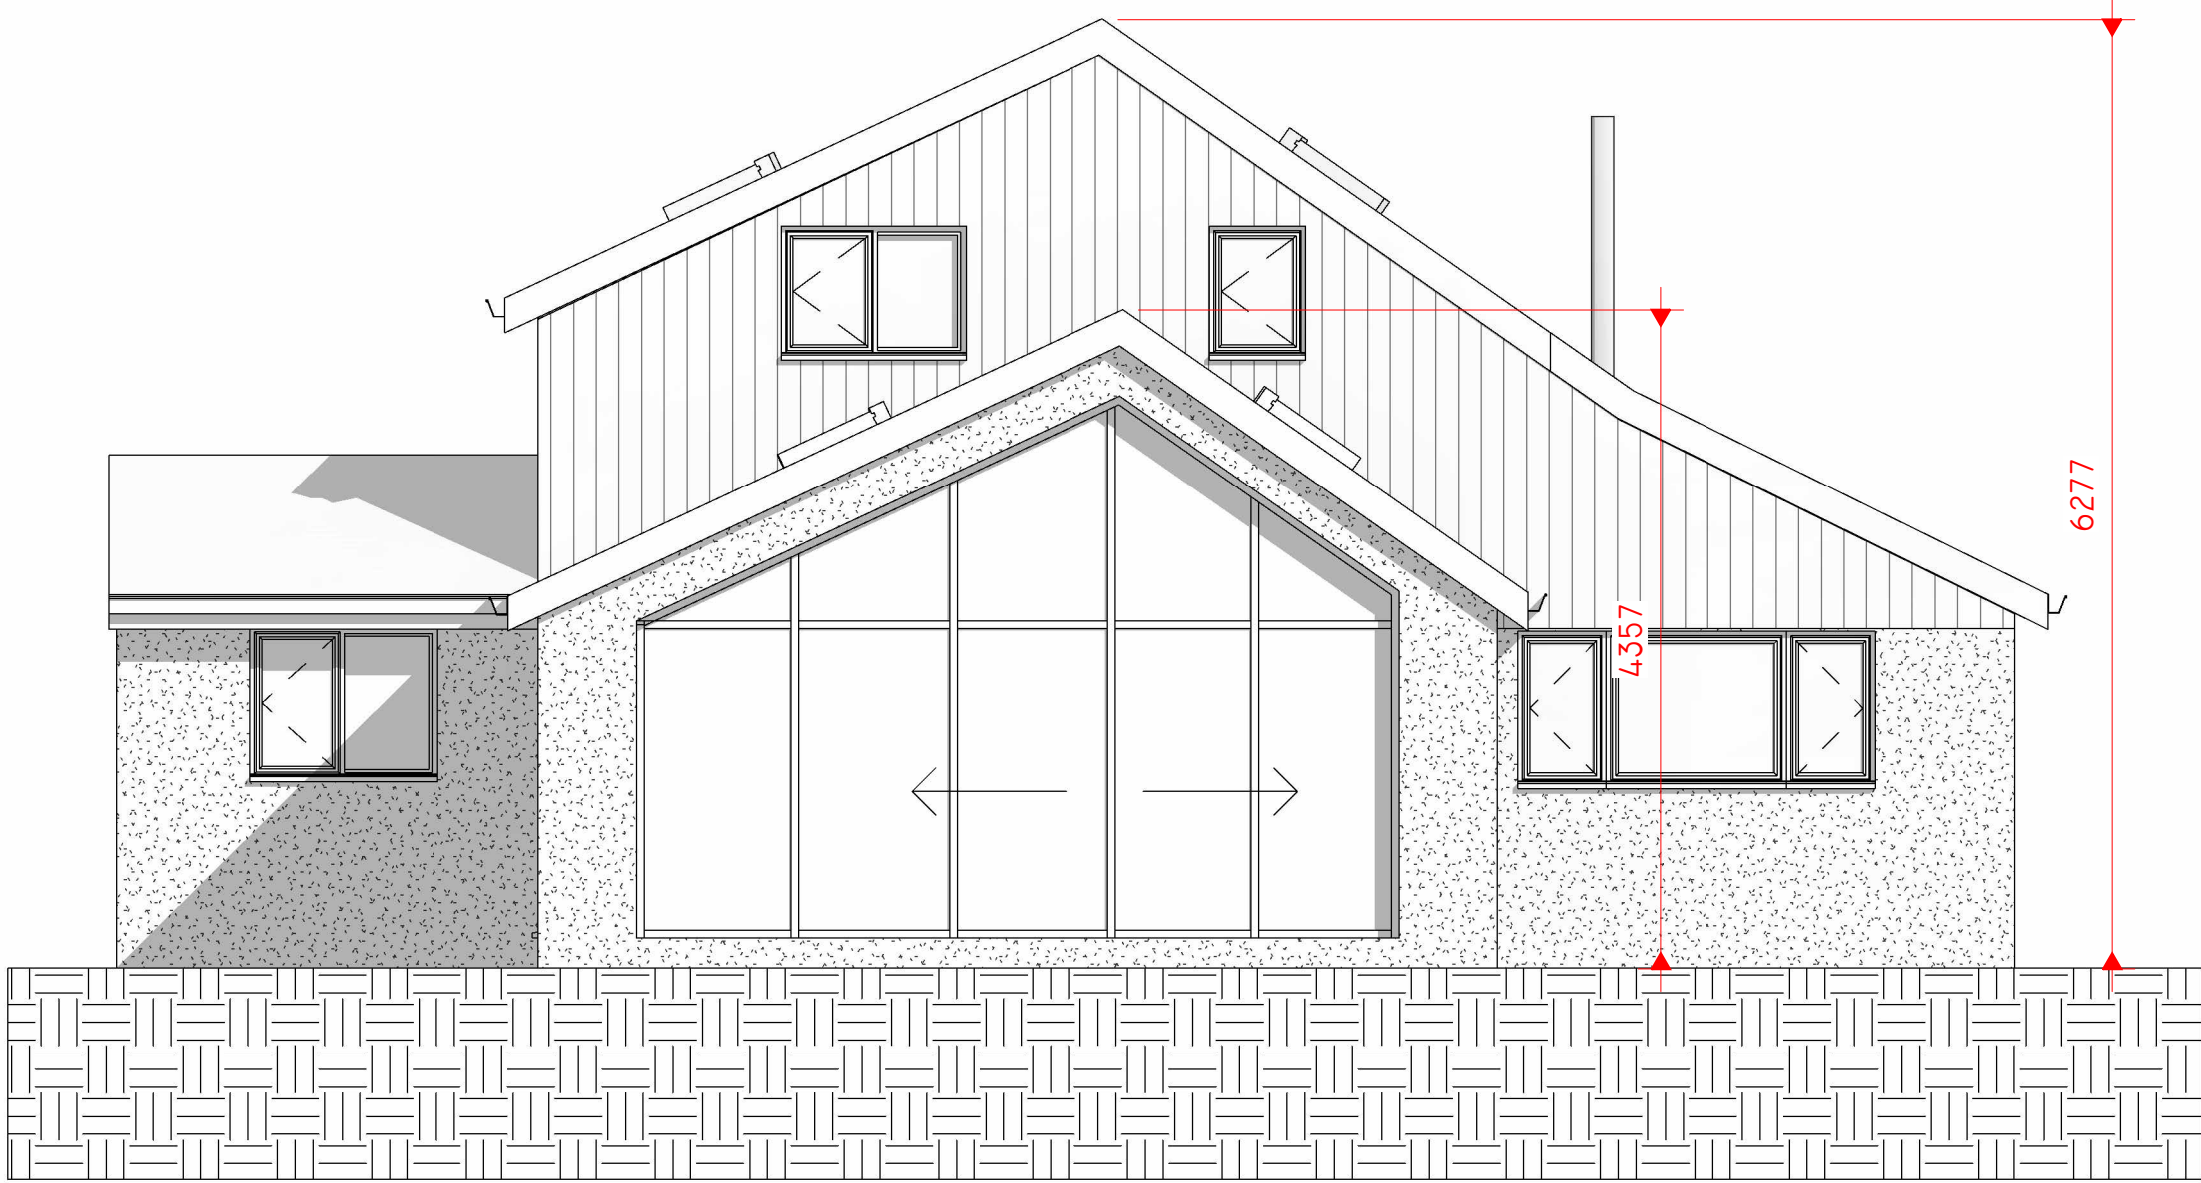

3 PROPOSED EAST
1 : 50

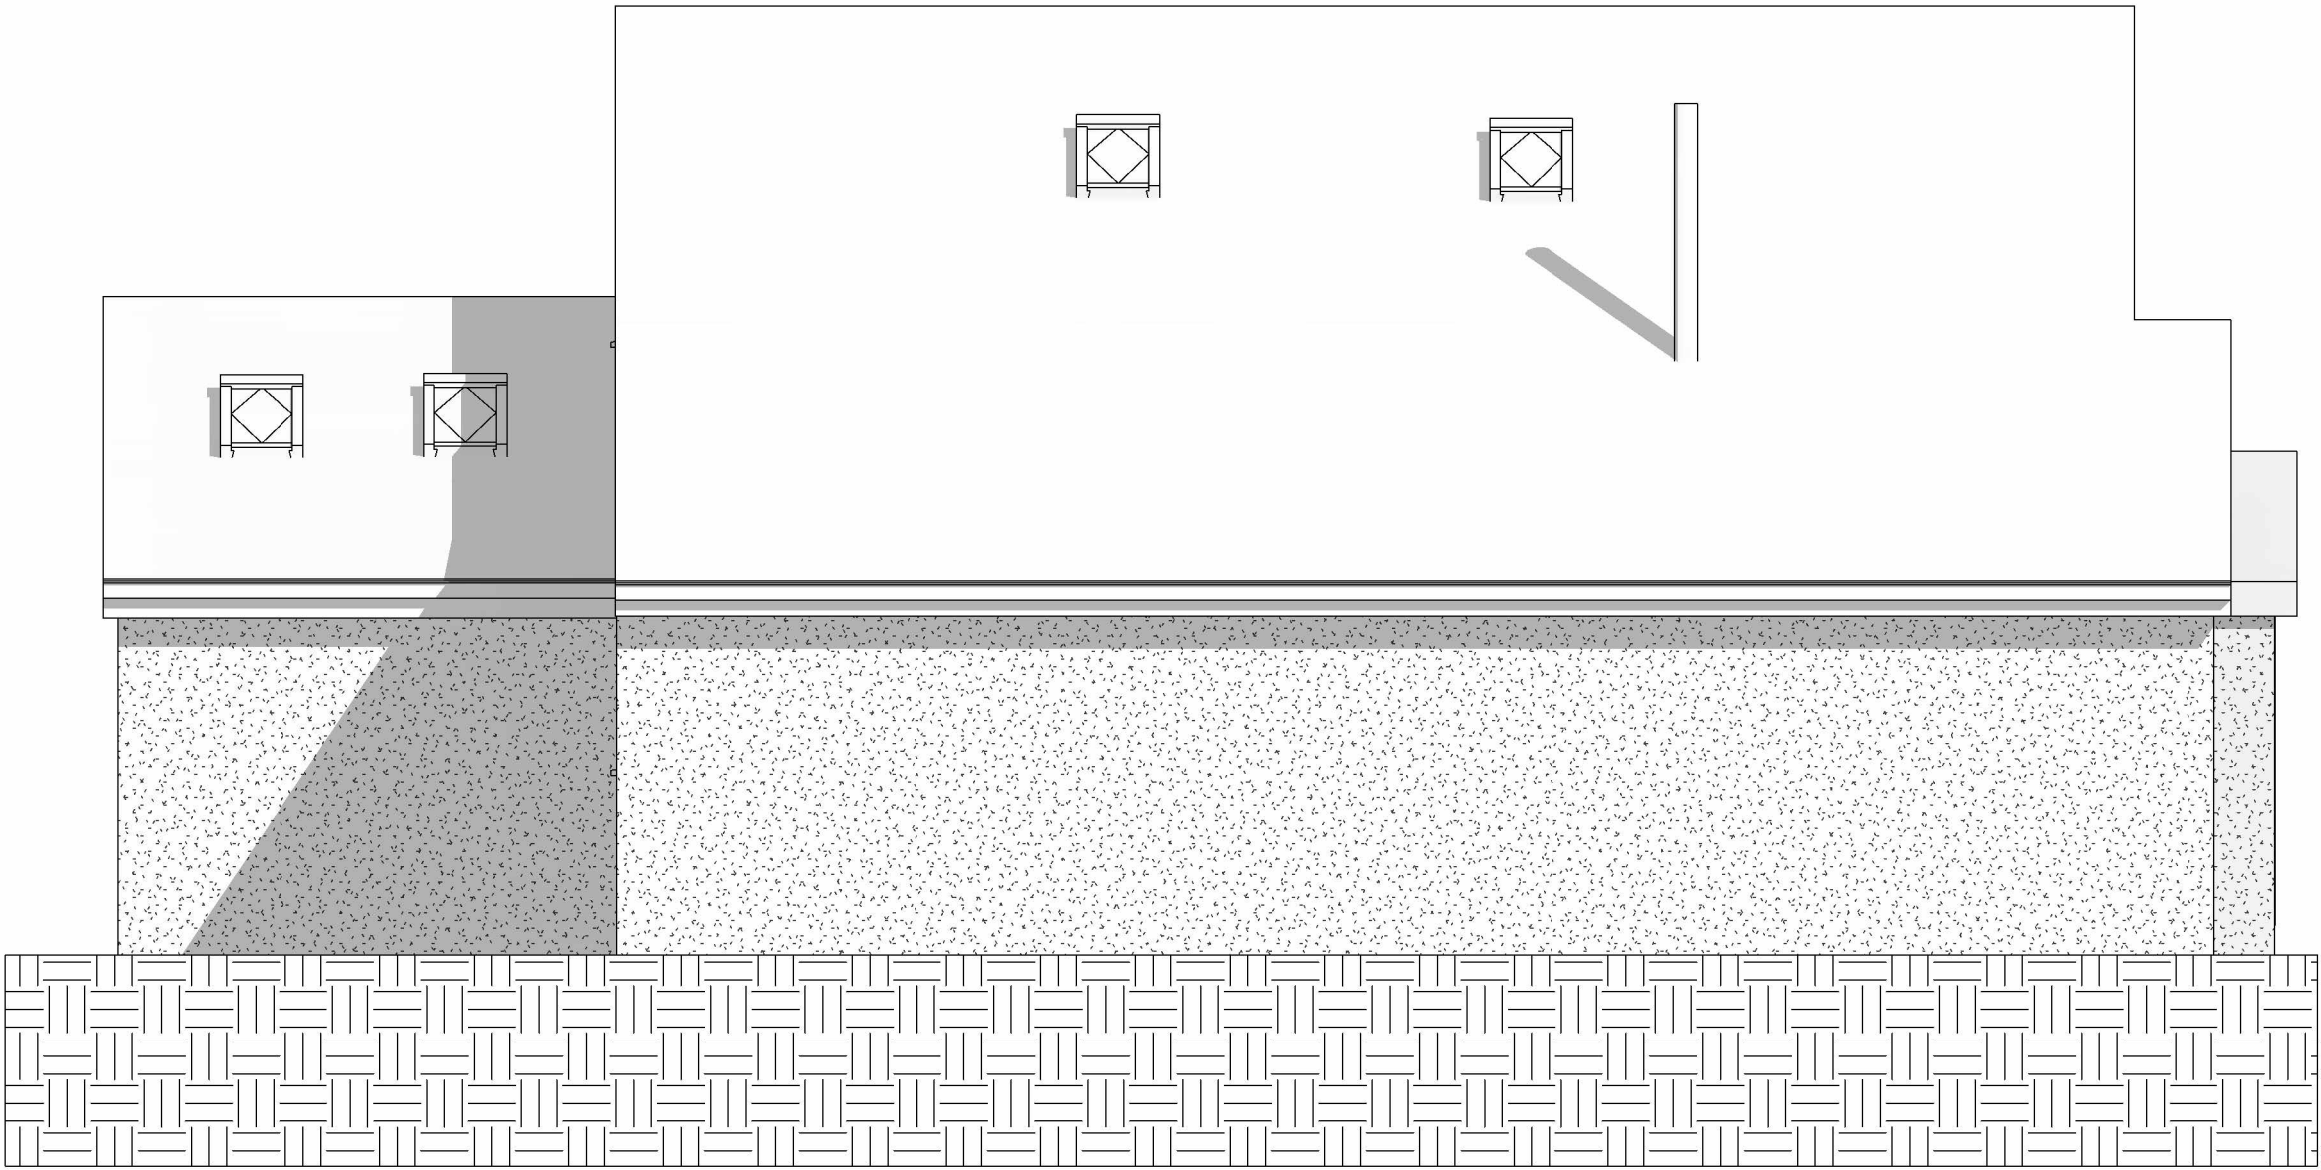

4 PROPOSED NORTH
1 : 50

Peter Hitchen
Architects

Marathon House
The Sidings Business Park
Whalley, BB7 9SE

01254 823 885

www.peterhitchenarchitects.co.uk

NOTES:
Tiled roof finish
Velux roof windows
Composite boarding
White render finish
Light grey window frame
Grey fascias soffits and rainwater goods

No.	Description	Date

CLIENT:
Mr and Mrs Donald
11 Whittam Crescent, Whalley

PROJECT:
Extensions and alterations to the
existing house

SHEET:
PROPOSED ELEVATIONS

Project number PHA/1004

Date 03/06/25

Drawn by JS

Checked by PH

A3.3

Scale 1 : 50

Sheet size A1