

EXISTING: PLANS & ELEVATIONS

DOG & PARTRIDGE, HESKETH LANE, CHIPPING, PR3 2TH




FRONT ELEVATION




SIDE ELEVATION



REAR ELEVATION

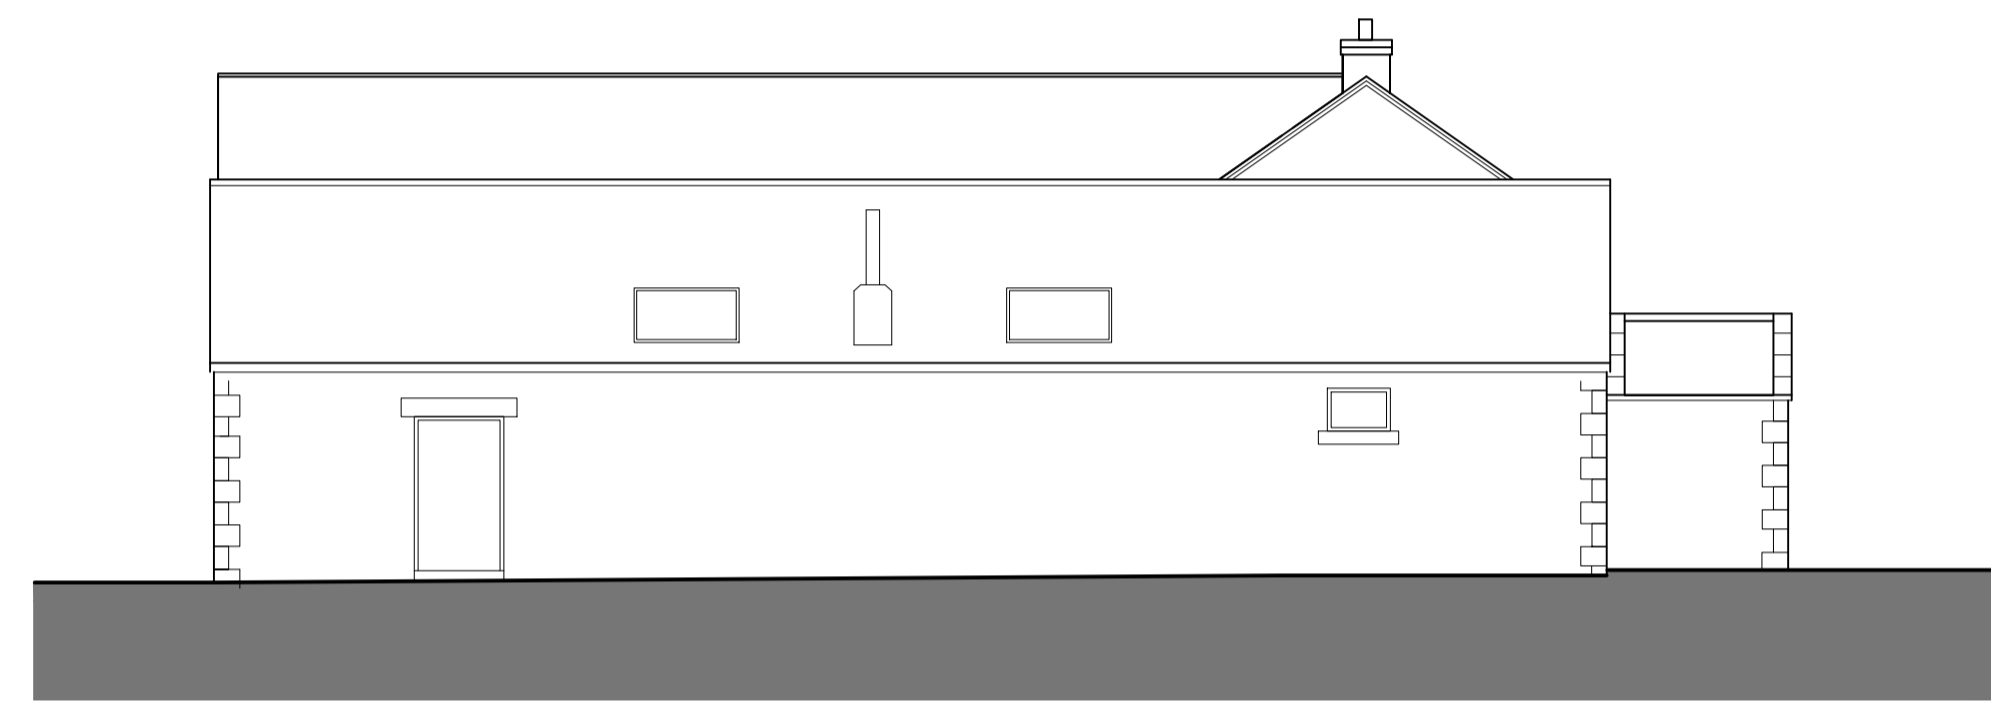


WEST SIDE ELEVATION

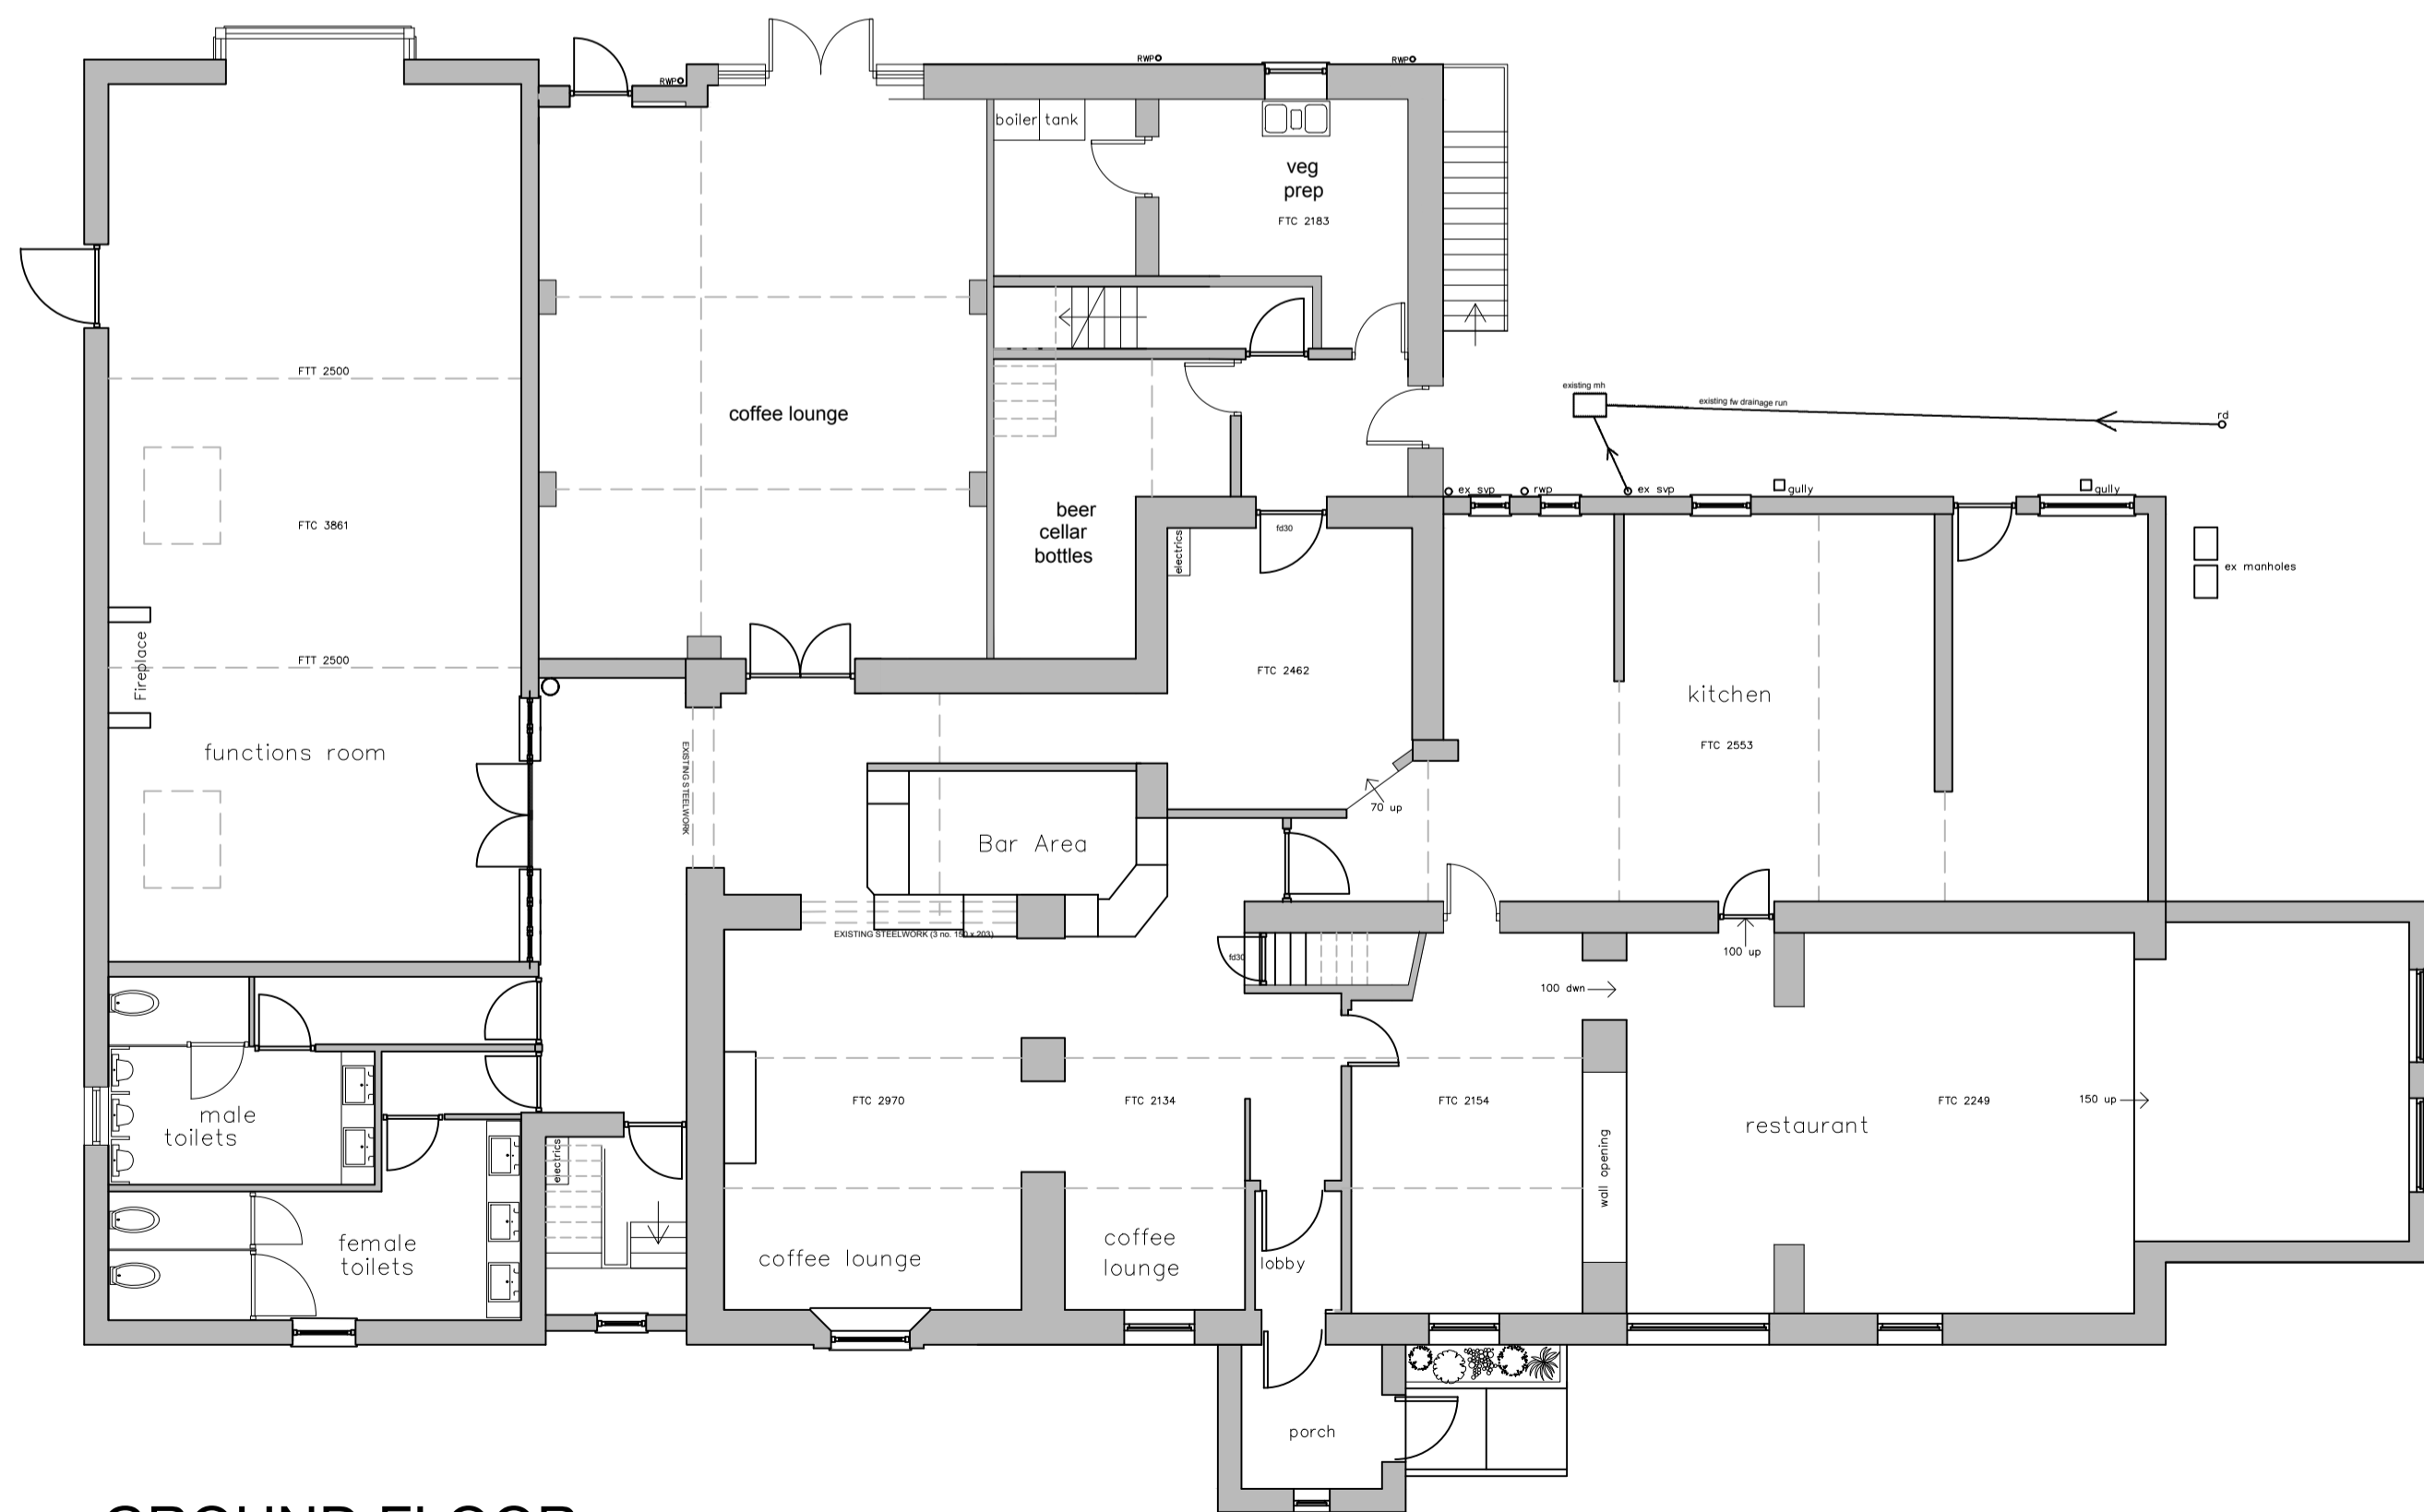

GROUND FLOOR



FIRST FLOOR

 

GA ASSOCIATES
 planning • architecture • design

T: 01995 604514
 E: info@GrahamAnthonyAssociates.com
 W: www.GrahamAnthonyAssociates.com

2 CROSTON VILLA
 HIGH STREET
 GARRINGTON
 PRESTON
 PR3 1EA

MR BARR
 EXISTING PLANS & ELEVATIONS:
 DOG & PARTRIDGE, HESKETH LANE, CHIPPING, PR3 2TH

GA3147-EX01
 SCALE: 1:100 (A1)
 DATE: JUNE 18