




REAR ELEVATION

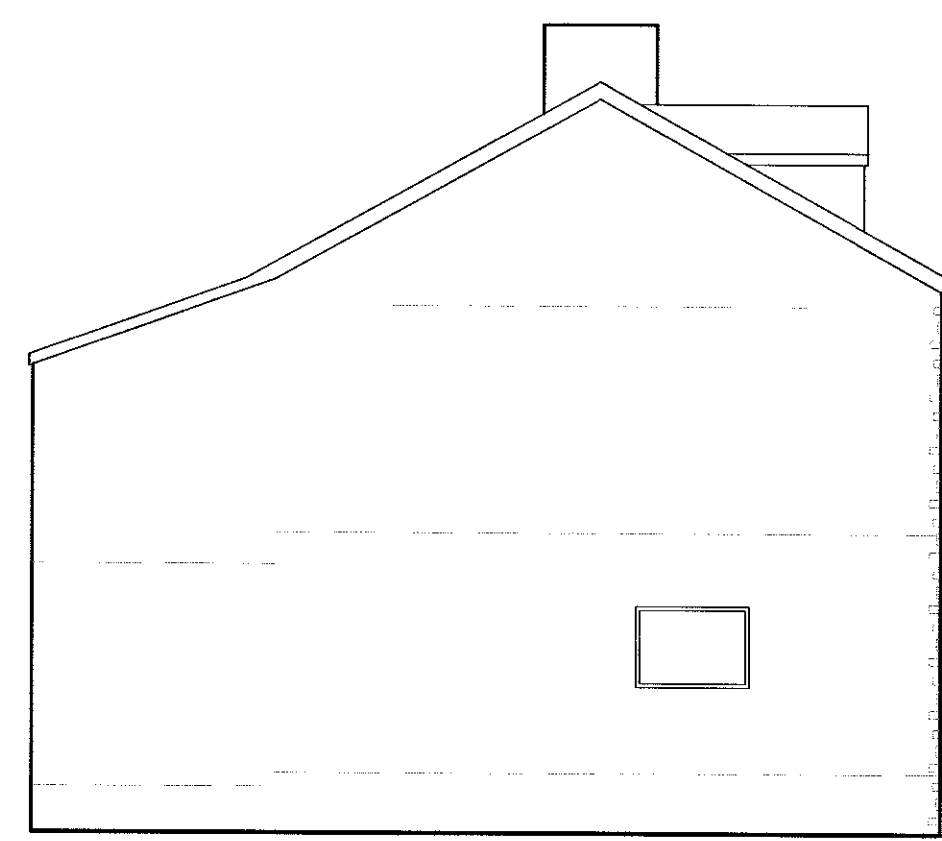



SIDE ELEVATION

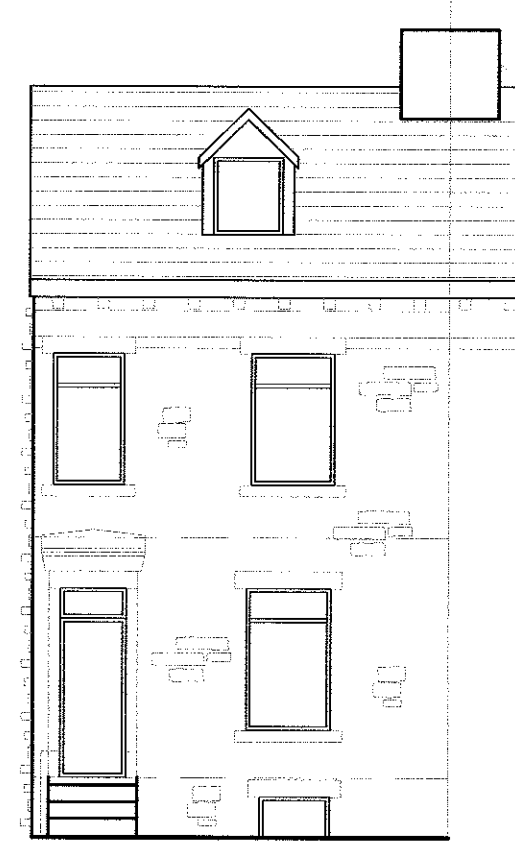



FRONT ELEVATION

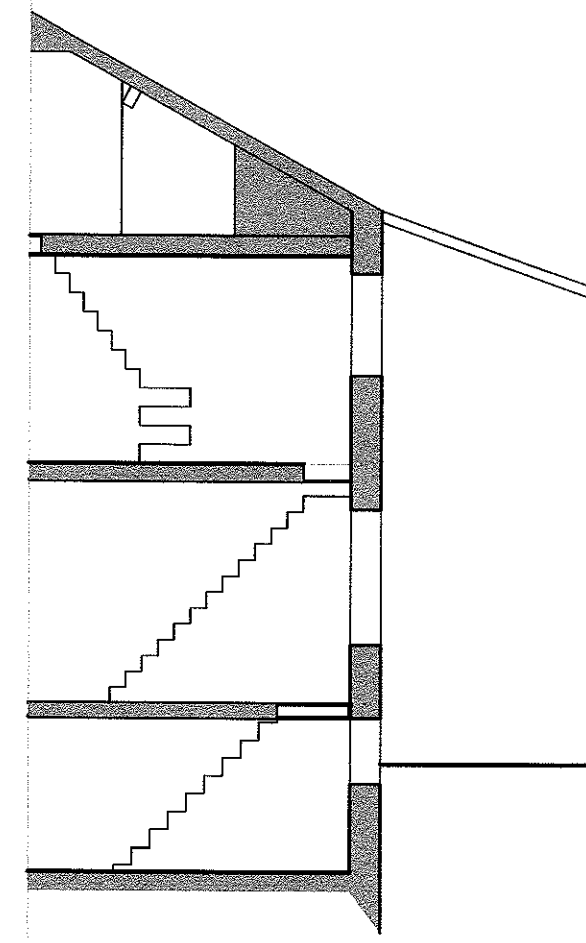


SECTIONAL ELEVATION

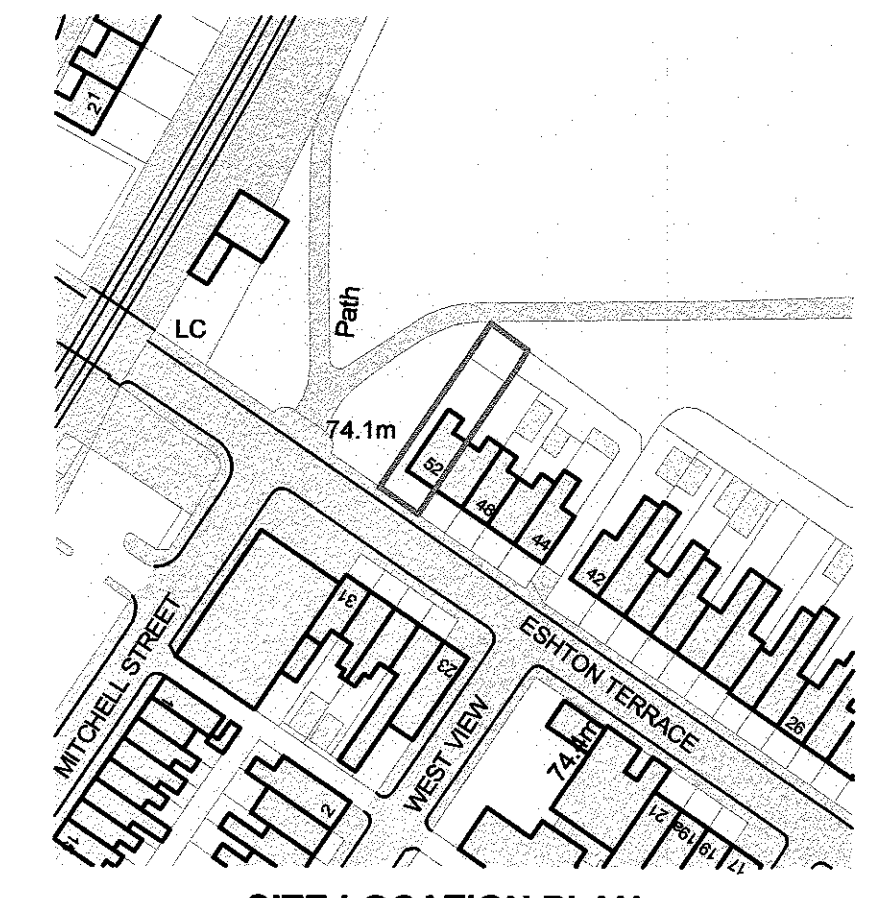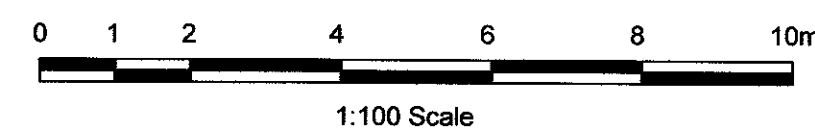


SITE LOCATION PLAN

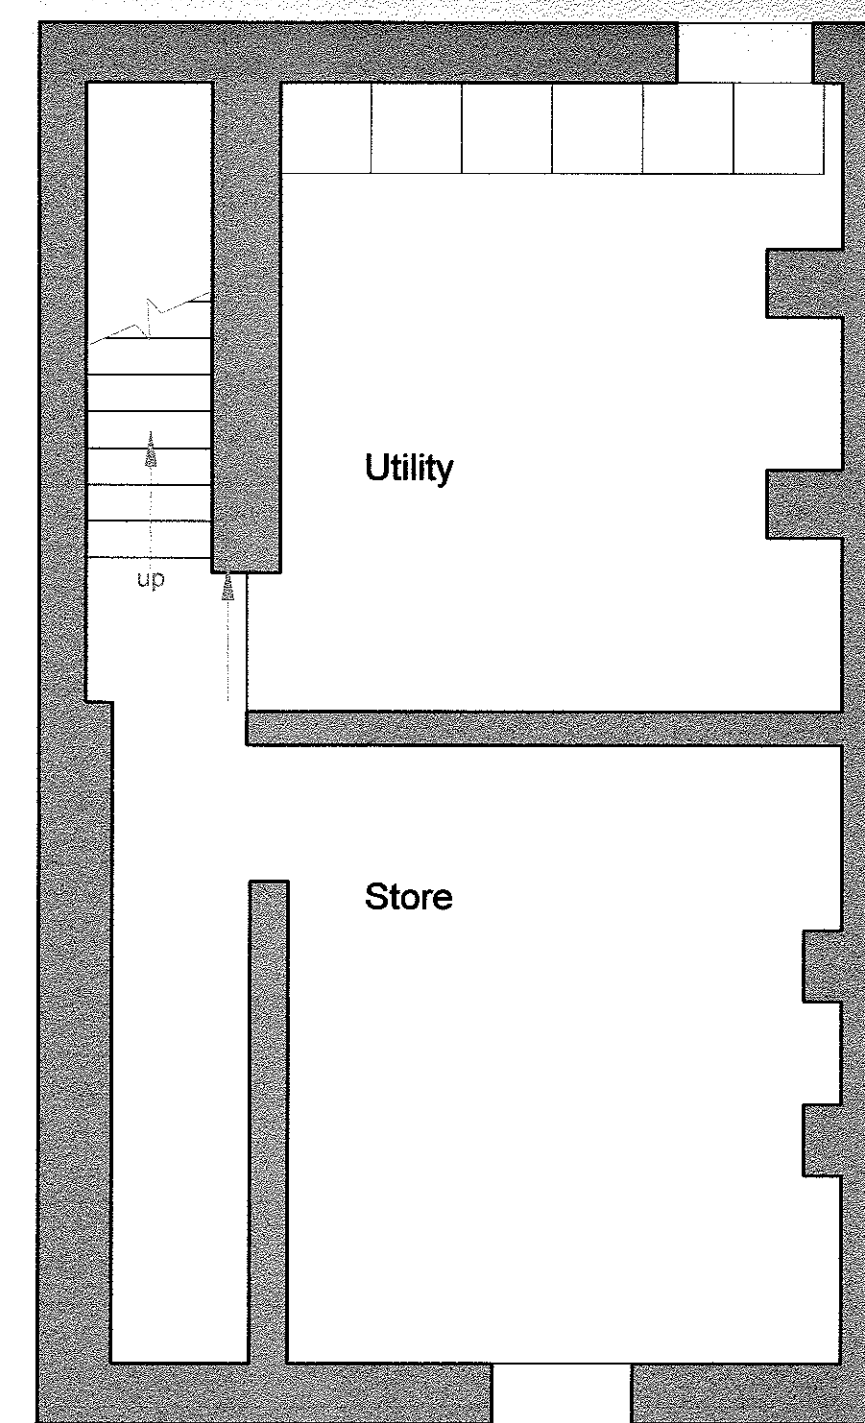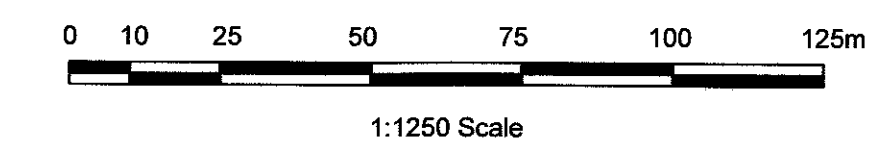


BASEMENT

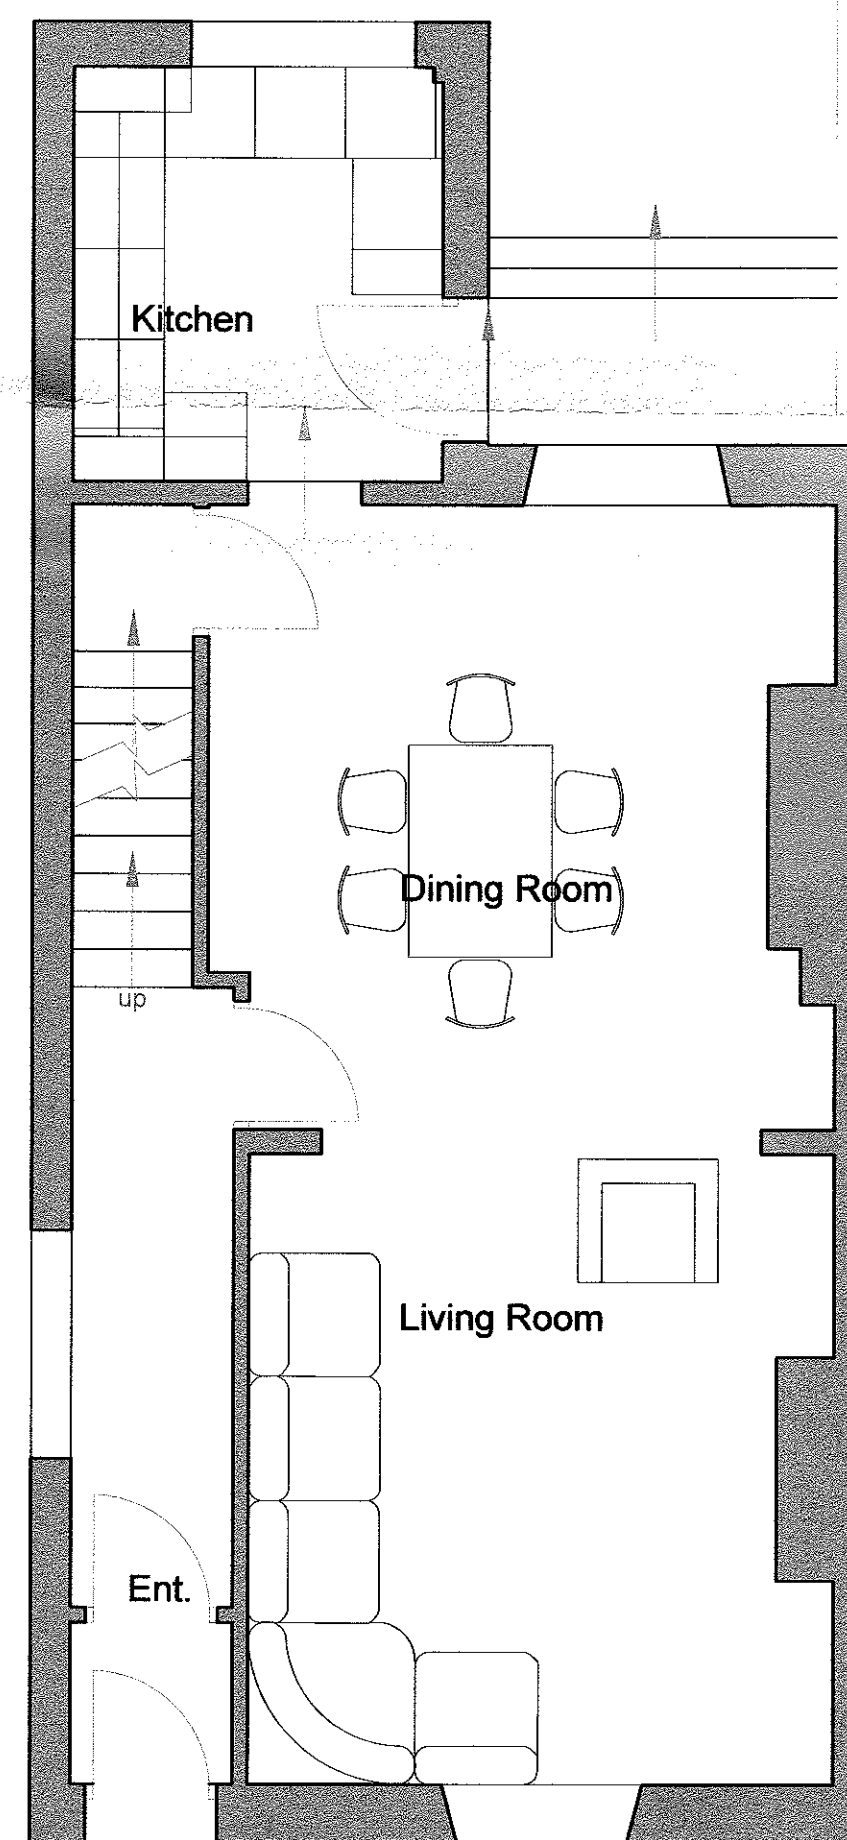


GROUND FLOOR

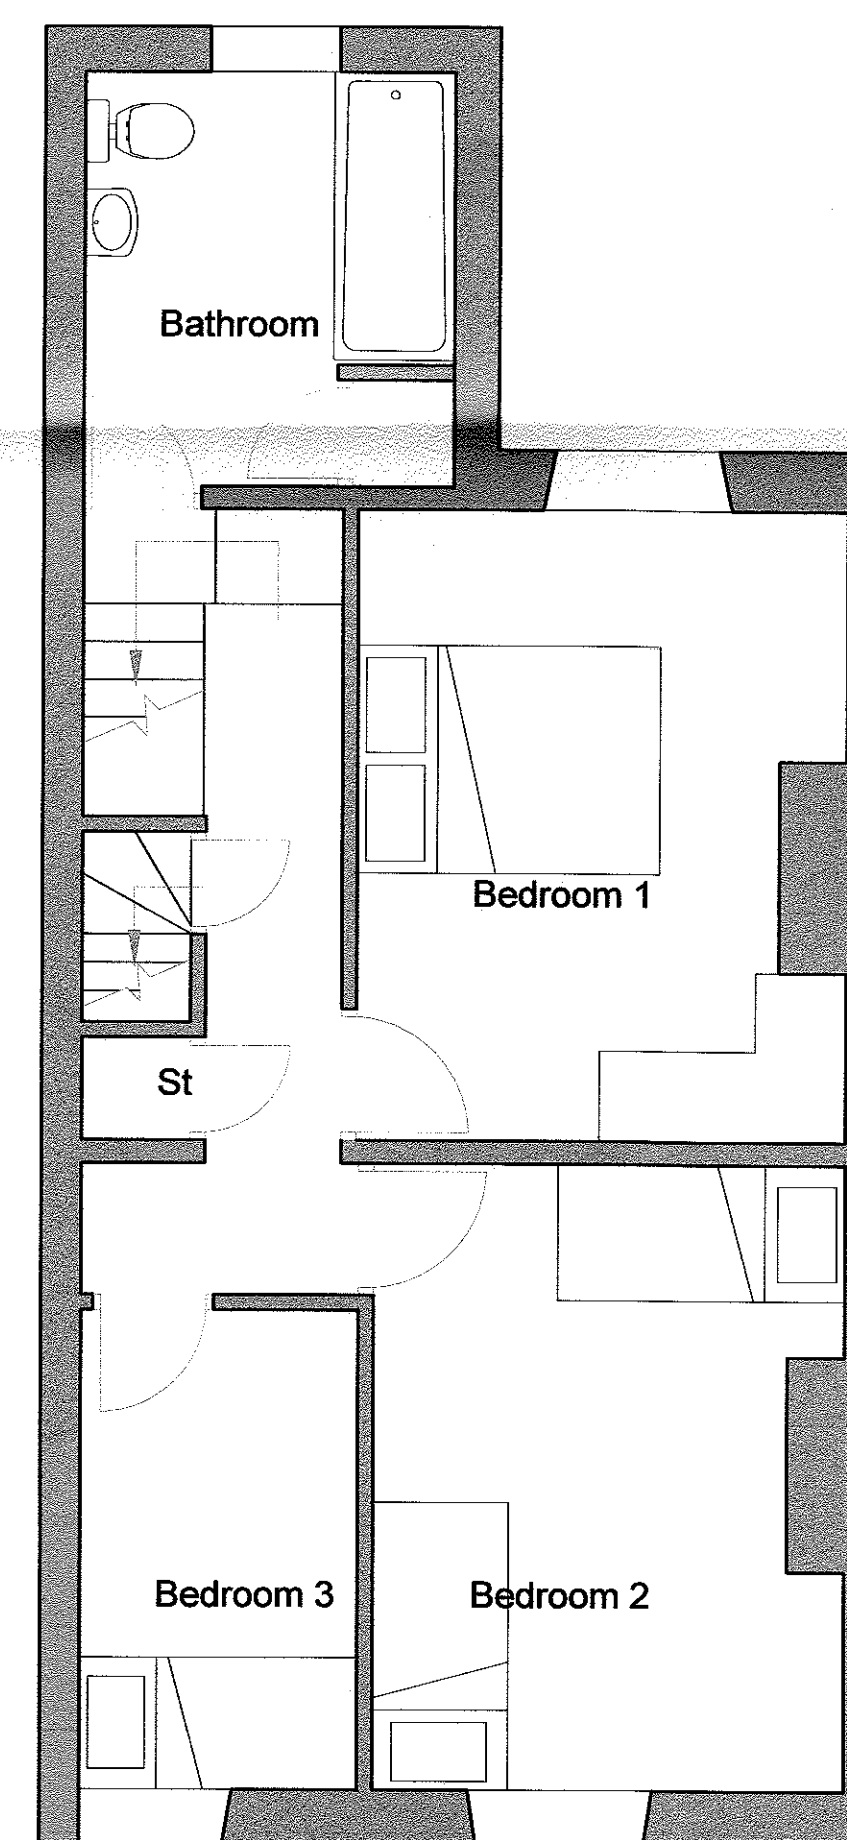

FIRST FLOOR

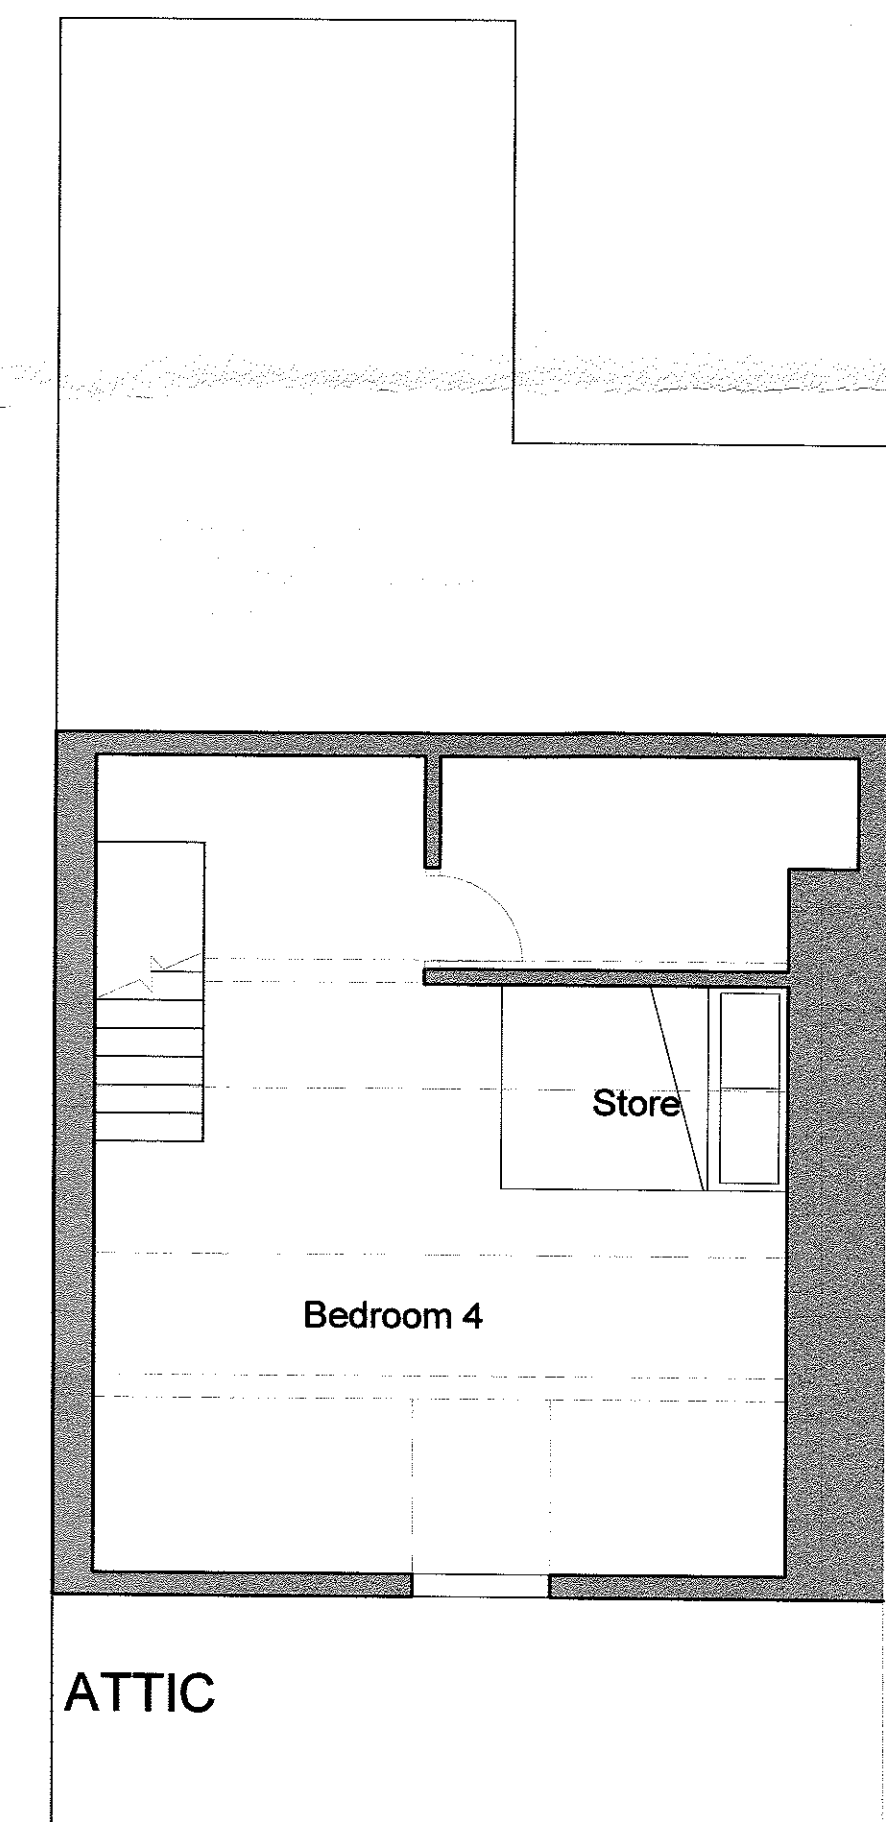

ATTIC

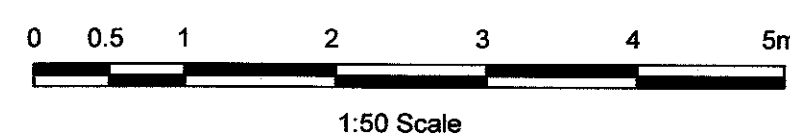

Mr & Mrs Preston			
52 Eshton Terrace, Clitheroe		Scale 1:50 & 1:100 @ A1	
Existing Plans & Elevations			
Drawn FR	Checked DME	Approved	
www.psdesign.co.uk psa@psadesign.co.uk		Drwg No. A3060/PL01	Date July 2019
PSA DESIGN engineering your environment CIVIL, STRUCTURAL, GEOTECHNICAL, TRANSPORT		PSA Design The Old Bank House 6 Berry Lane, Longridge Preston, PR3 3JA Tel. 01772 786066 Fax. 01772 786265	
Rev.			