


## existing first floor layout 1:50

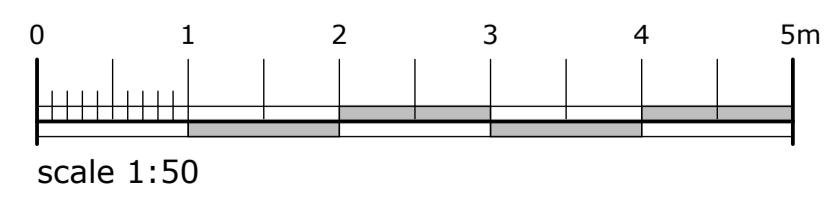

scale 1:50

campbelldriverpartnership

architects designers surveyors

client: mr + mrs a holt

project: hammond field

hammond drive read

sheet: existing first floor plan

dwg no:	06.113	04	
scale:	1:50 @ A1		capricorn park blakewater road blackburn bb1 5gr
date:			t: 01254 297700 f: 01254 297701
drawn:			email: design@cdparchitects.co.uk

© copyright in this drawing is vested in campbell driver partnership limited