


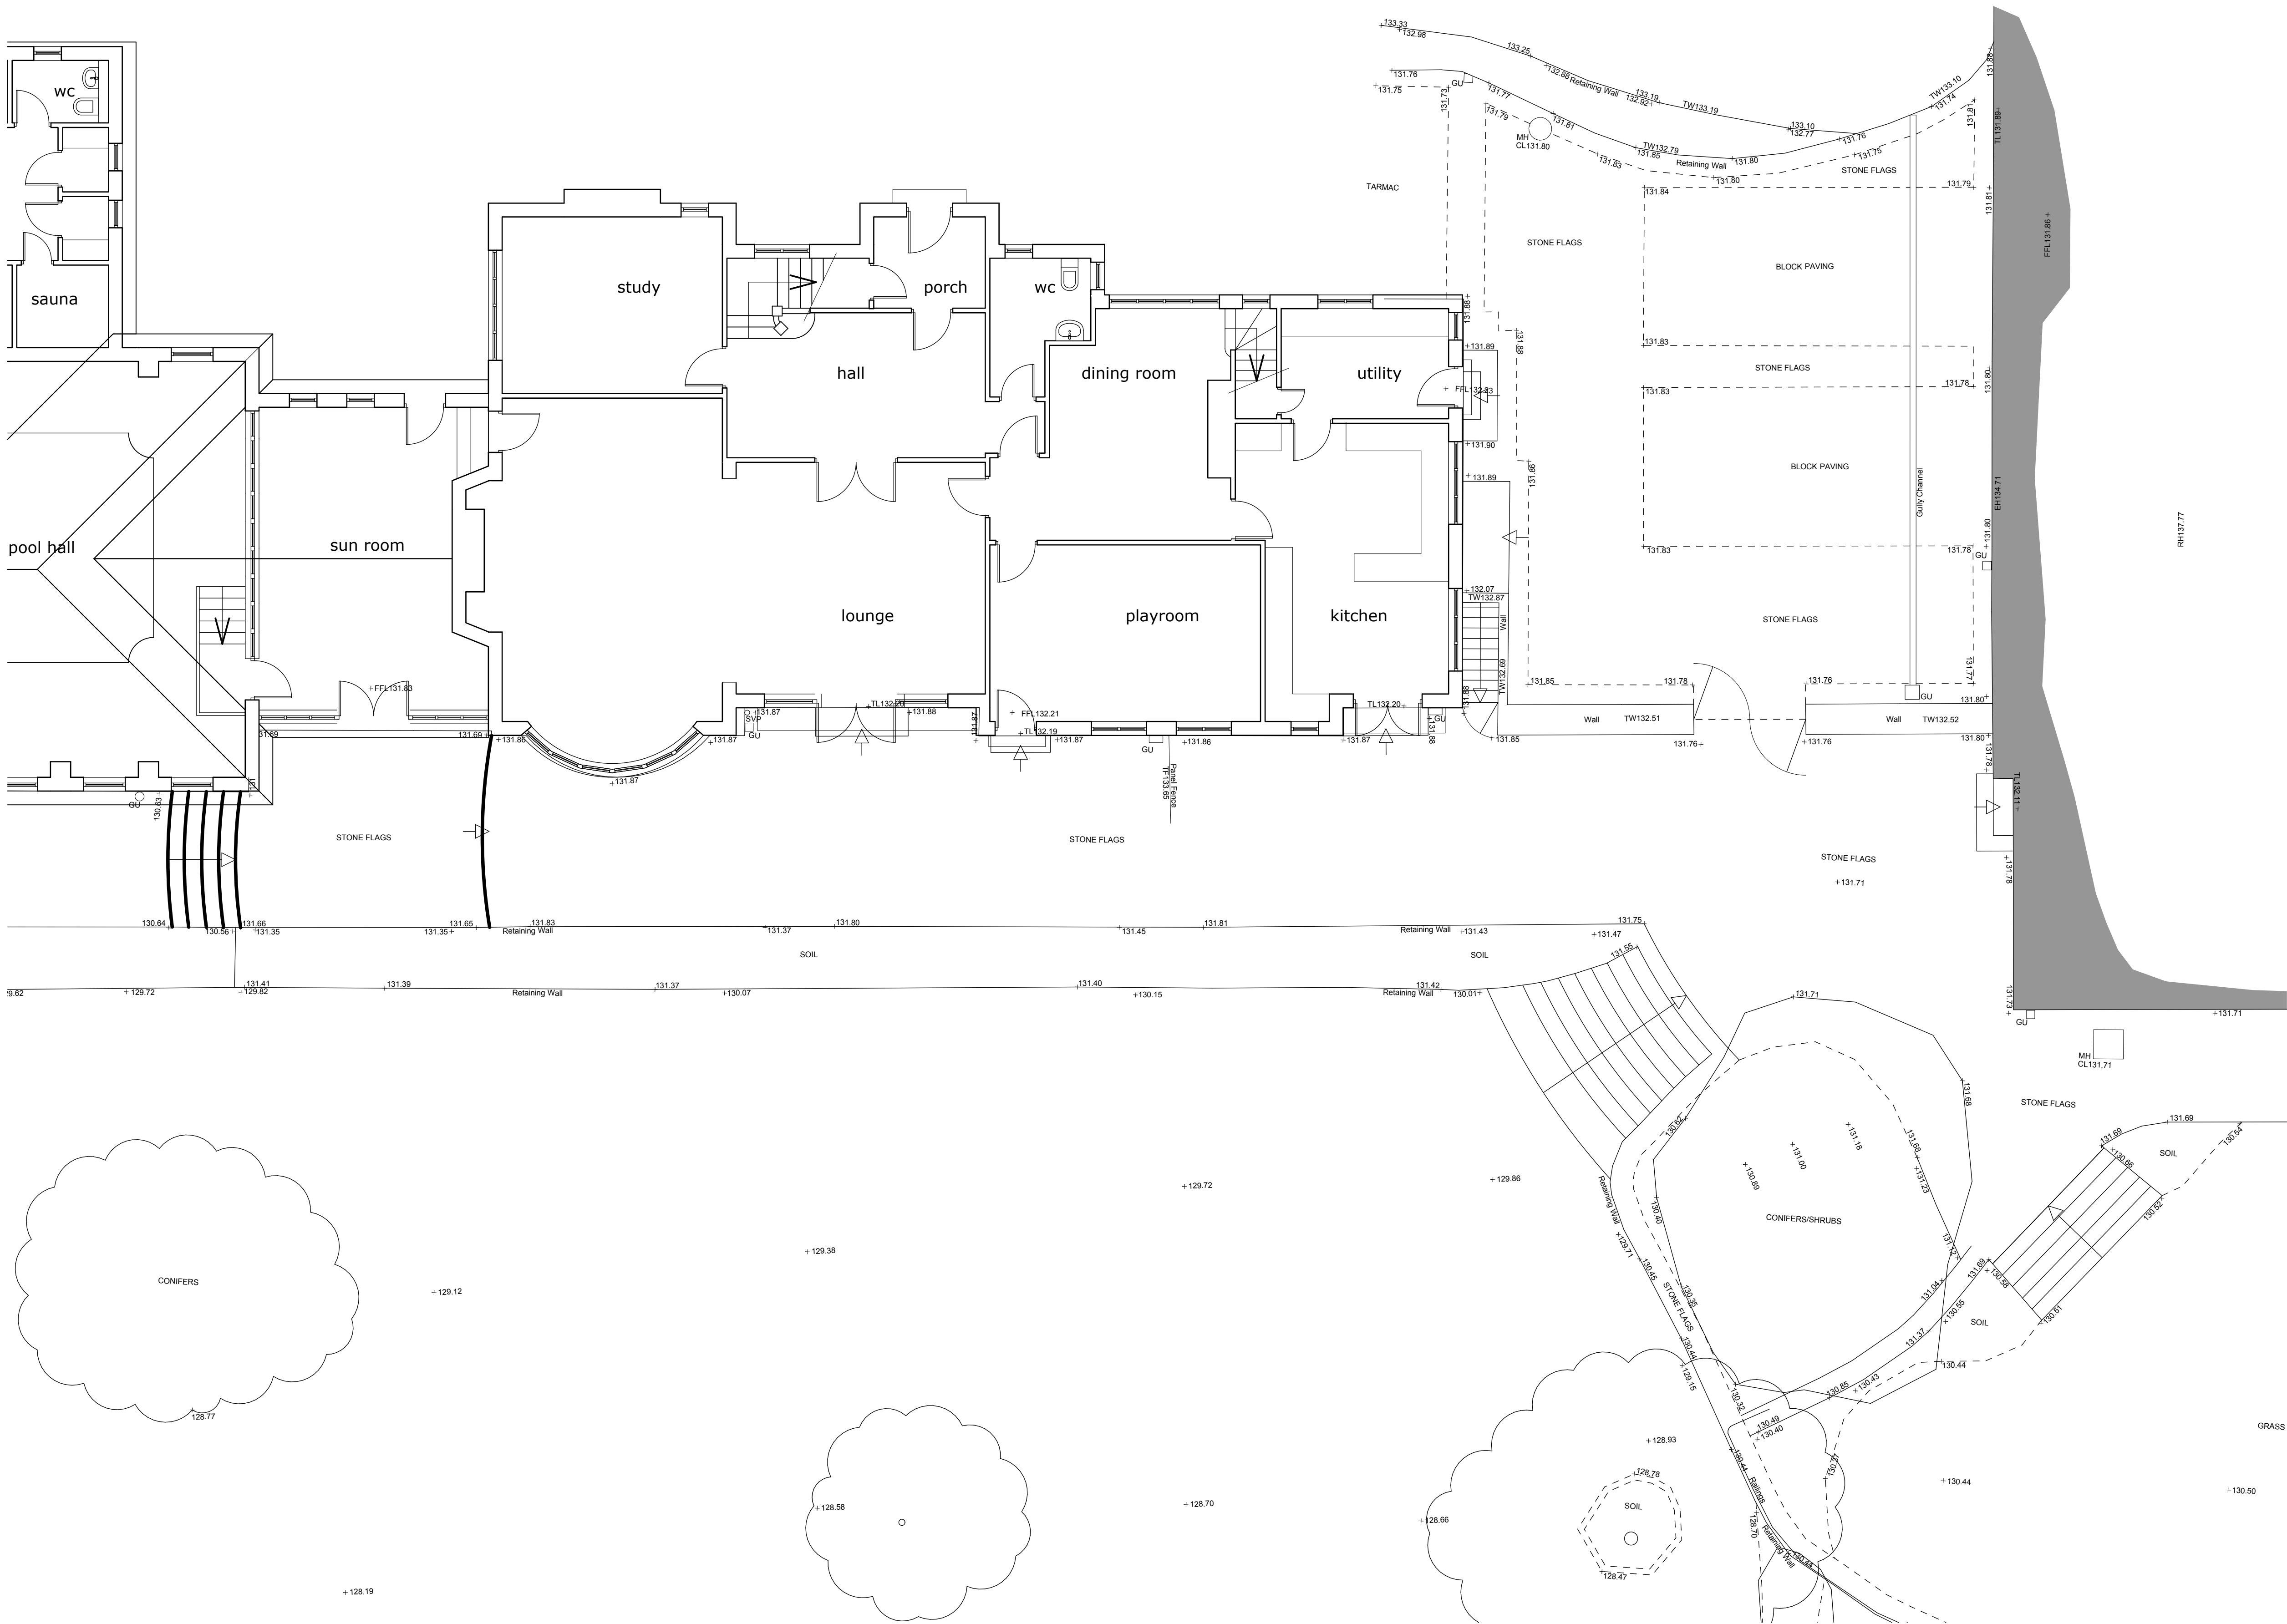

campbelldriverpartnership
architects designers surveyors

client: mr + mrs a holt

project: hammond field
hammond drive read

sheet: existing ground floor plan

dwg no:	06.113	01	C
---------	--------	----	---

scale: 1:75 @ A1
date: capricorn park
blackwater road
blackburn bb1 5qr
t: 01254 297700
f: 01254 297701
drawn: email: design@cdparchitects.co.uk