




North west

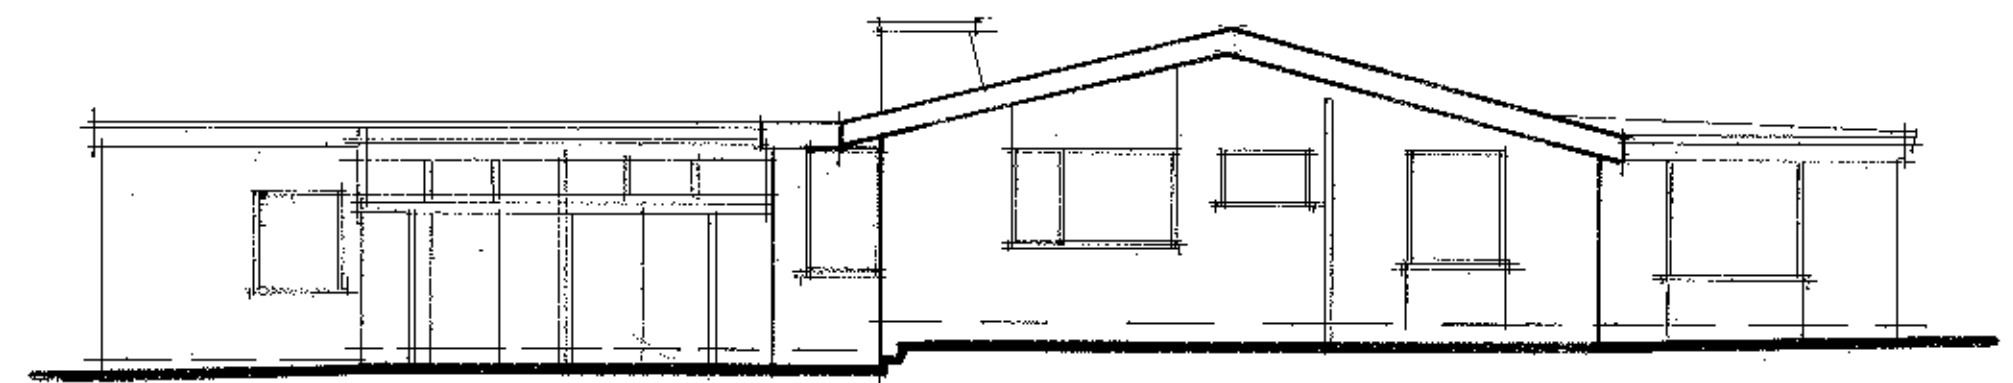


South east

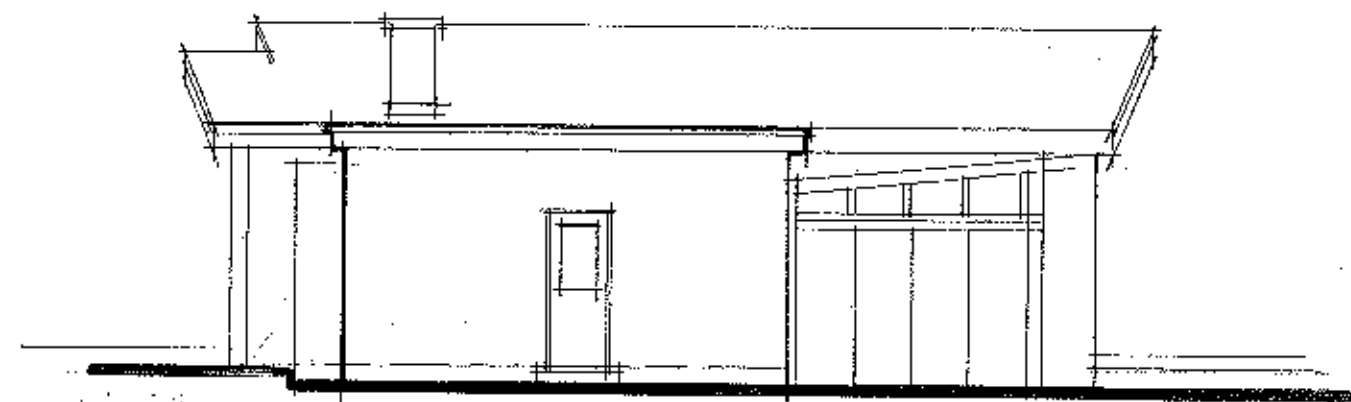

South west

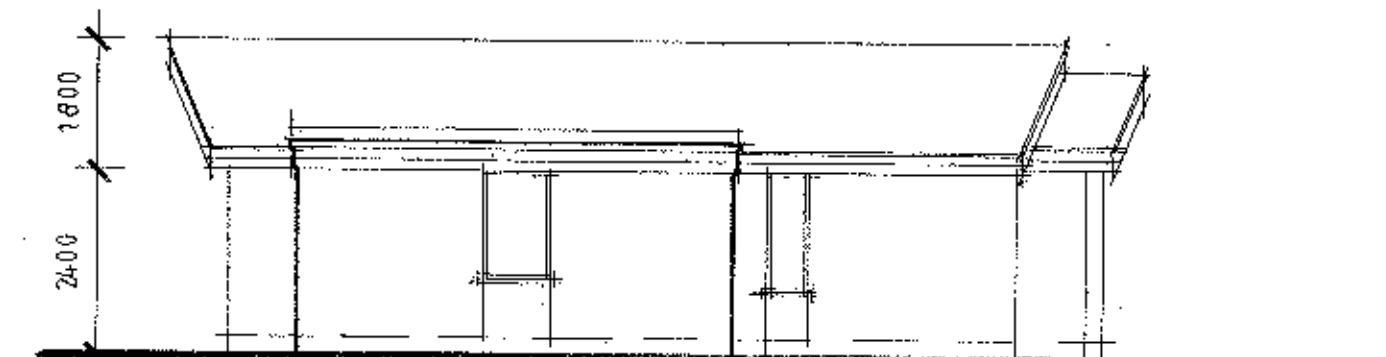

North west

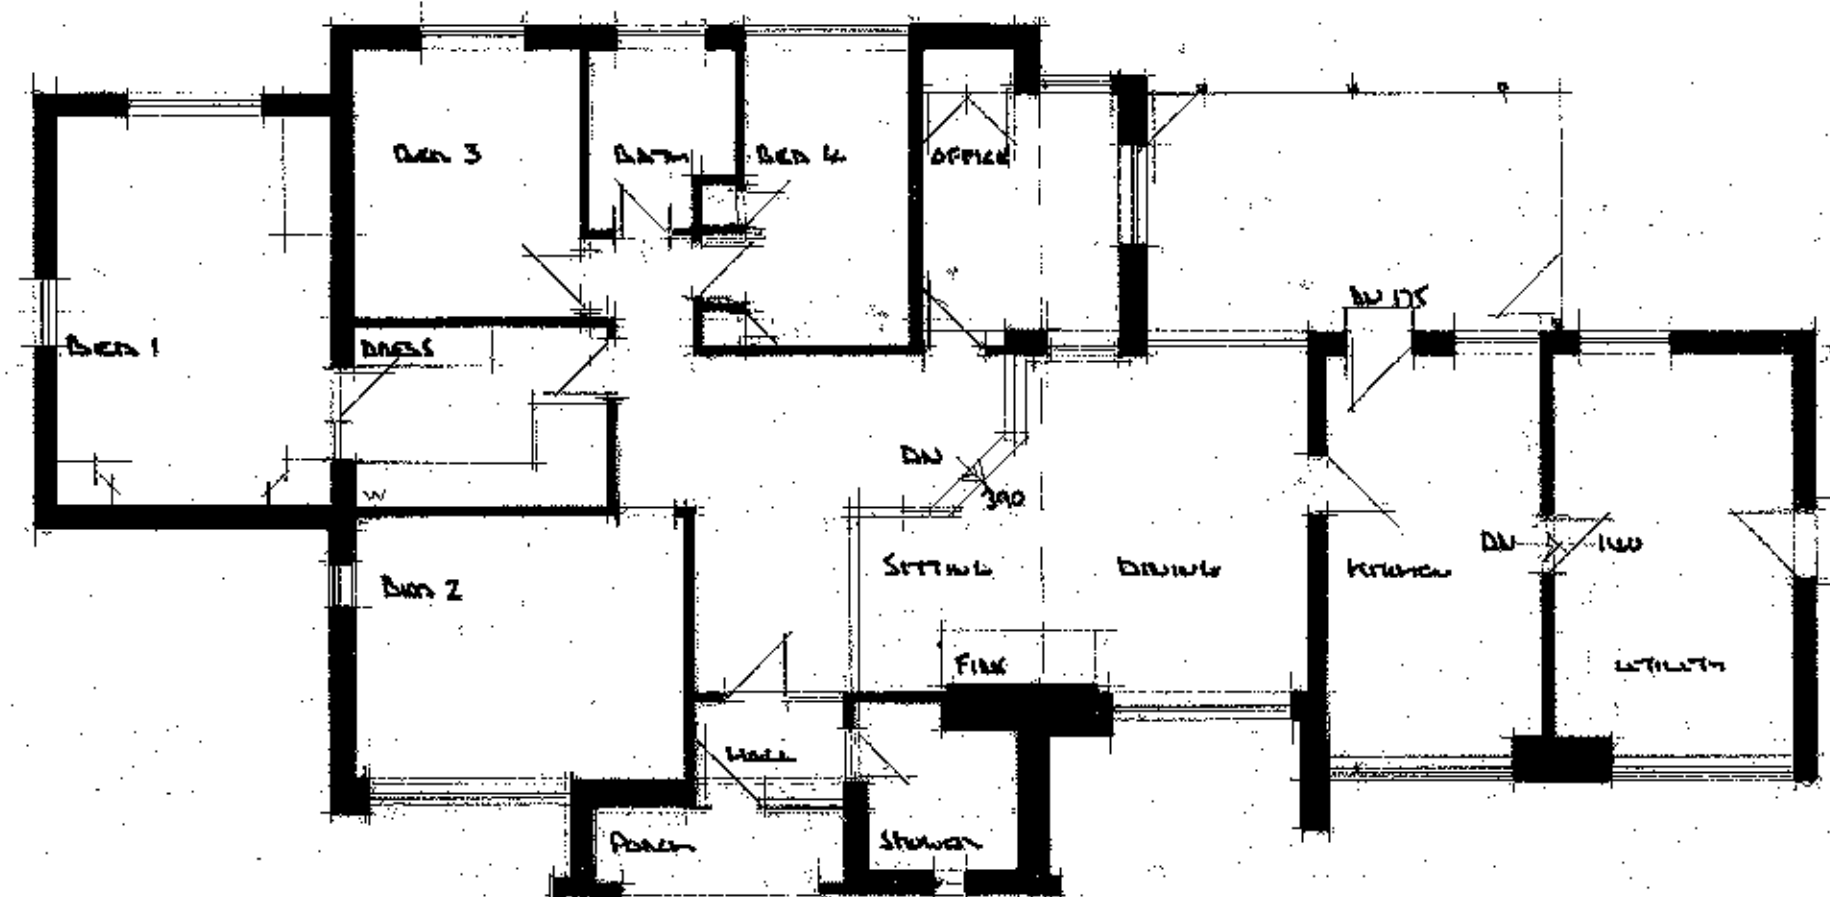

Ground Floor Plan



Client

Dr Hutchinson

Job Title

Cibola

Pendleton

Clitheroe

BB7 1PT

320130376P

Drawing Title

Existing

Plan and Elevations

Scale
1:100

Date
MAR 2013

Drawn
DL

spa
ARCHITECTS

SUNDERLAND PEACOCK & ASSOCIATES LTD.
HAZELMERE, PIMLICO ROAD, CLITHEROE,
LANCASHIRE, BB7 2AG
T 01200 423178 F 01200 427328
E info@sunderlandpeacock.com
www.sunderlandpeacock.com



4358

04