




EXISTING GROUND FLOOR PLAN

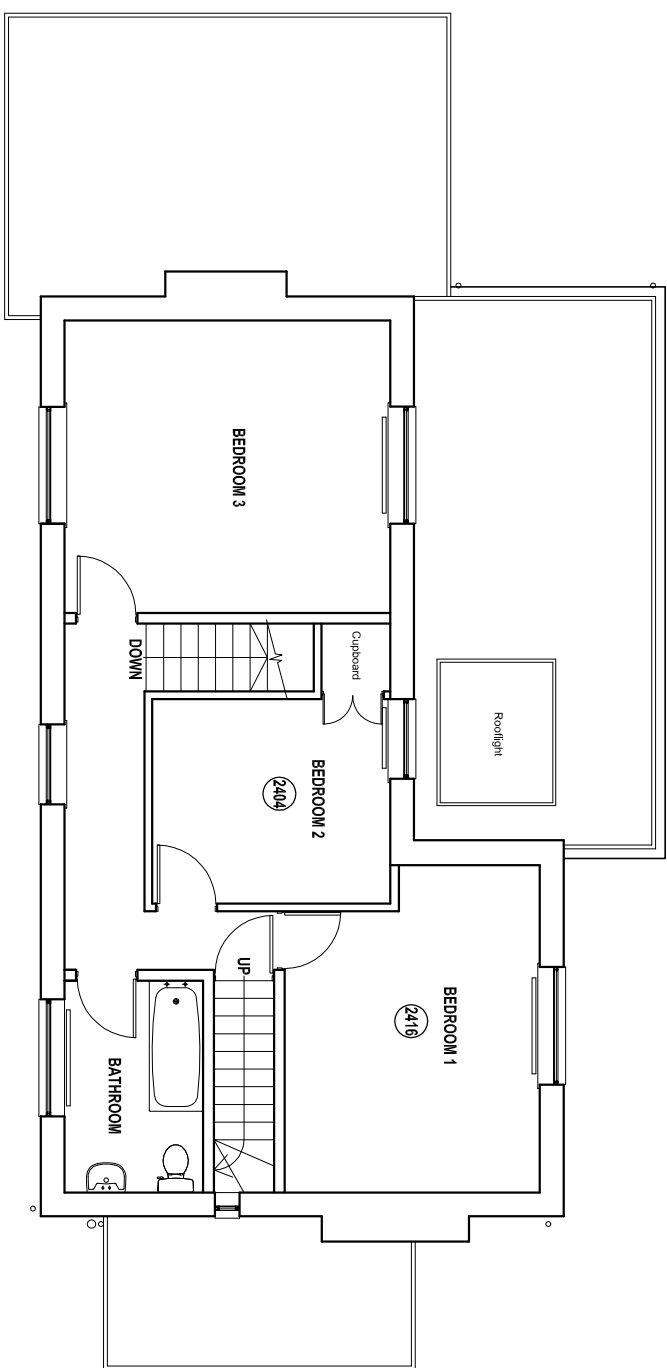


EXISTING FIRST FLOOR PLAN

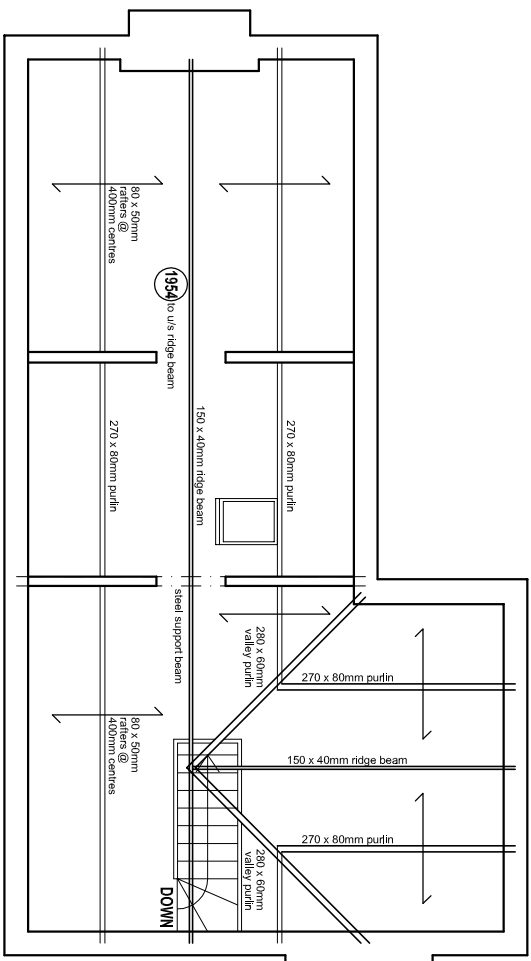


EXISTING LOFT / ROOF STRUCTURE PLAN

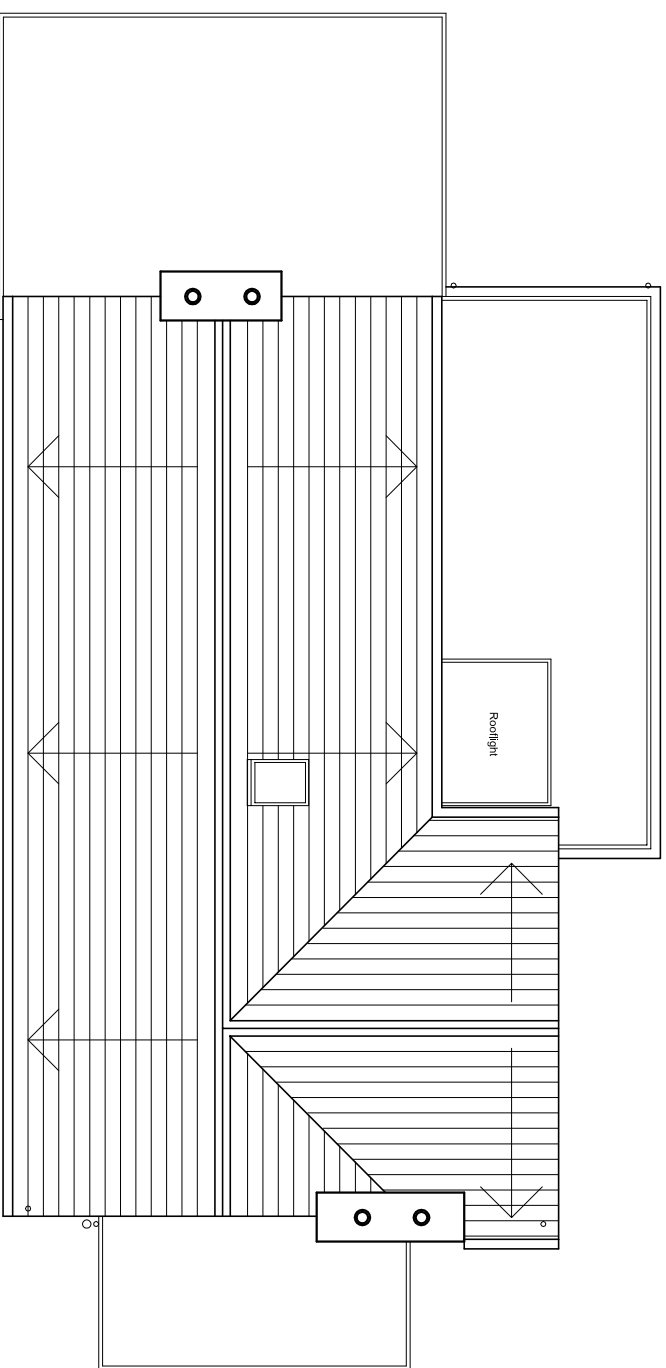

EXISTING ROOF PLAN

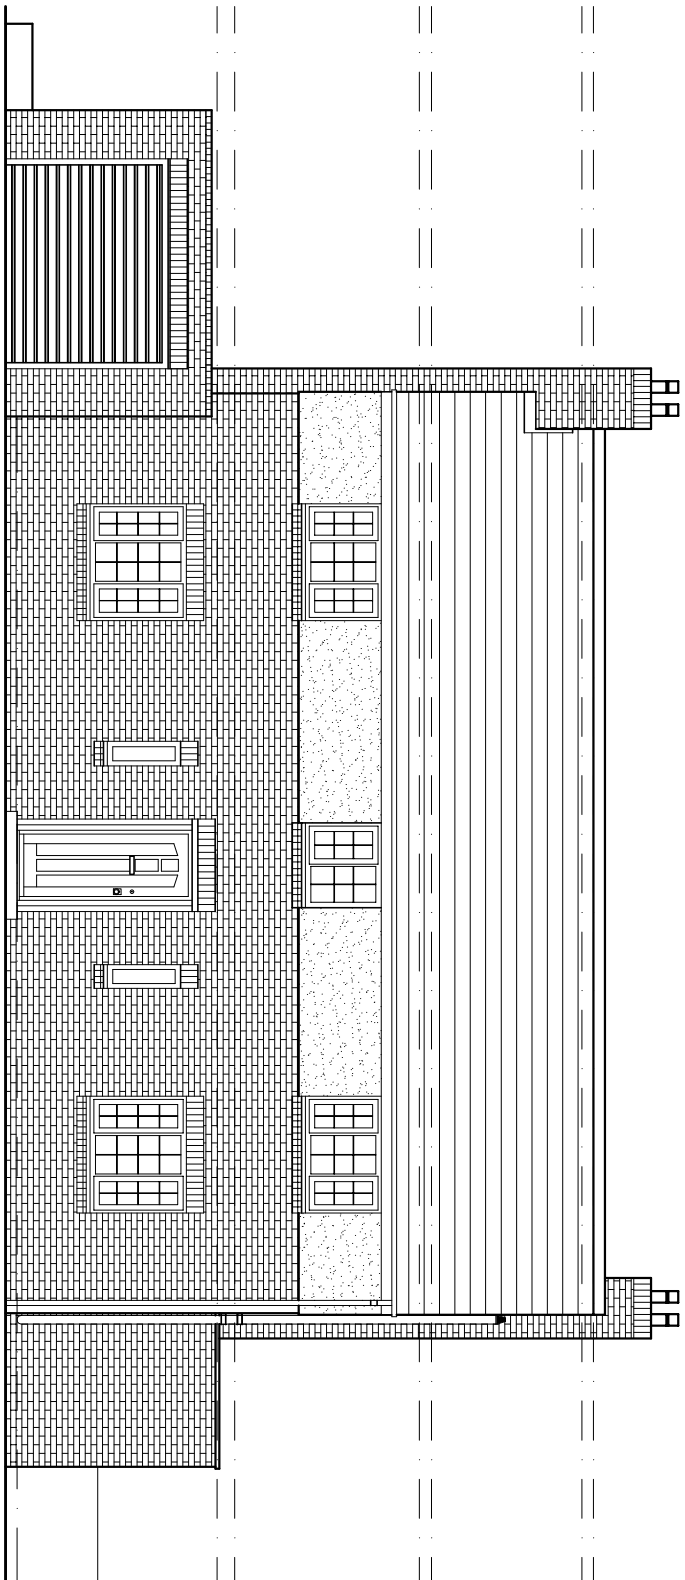


EXISTING FRONT ELEVATION

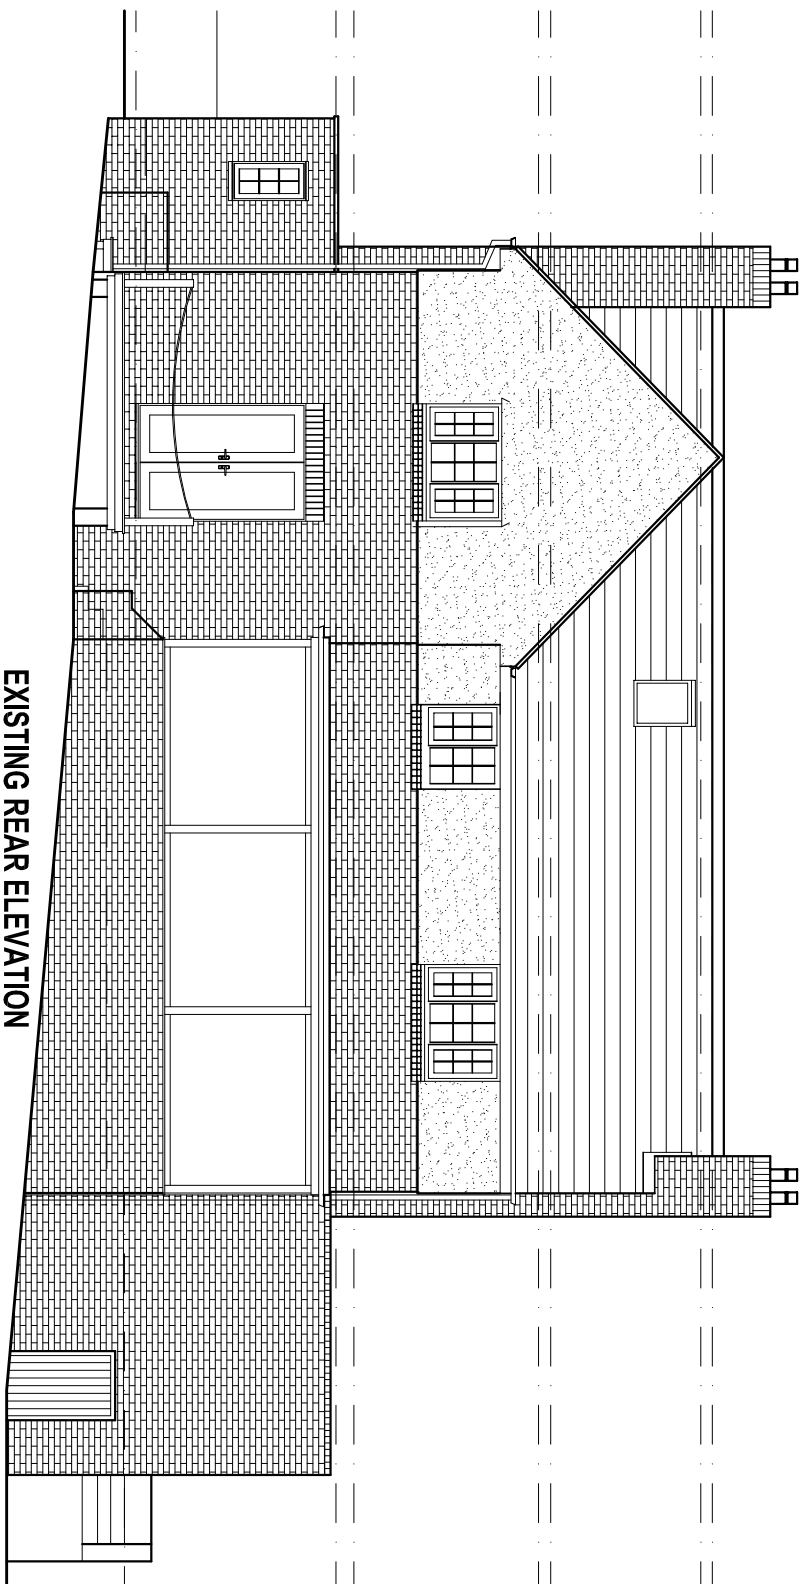


EXISTING REAR ELEVATION



EXISTING REAR ELEVATION

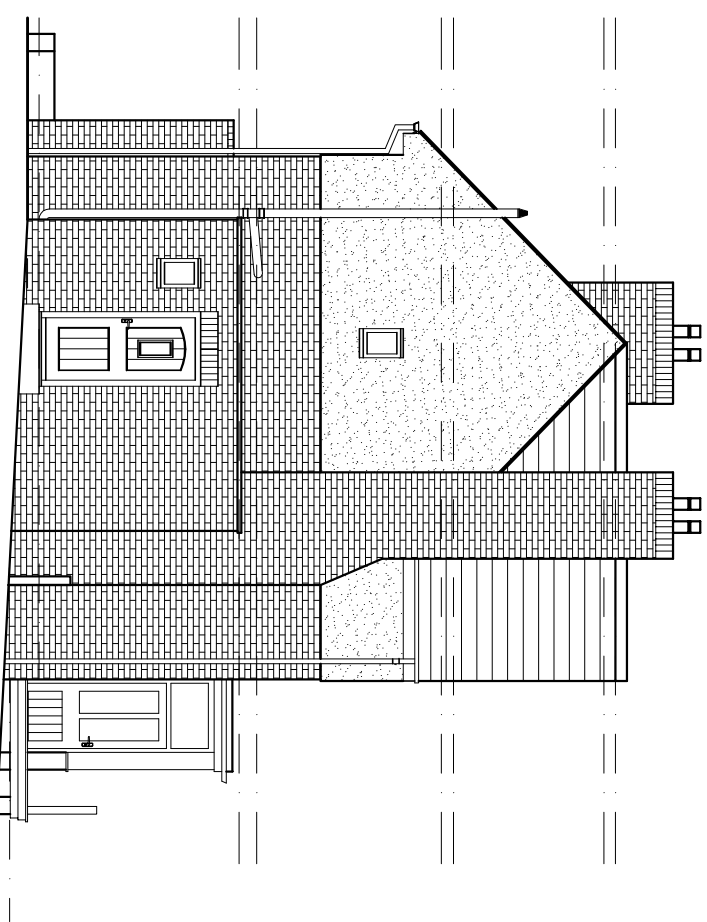

EXISTING SIDE ELEVATION

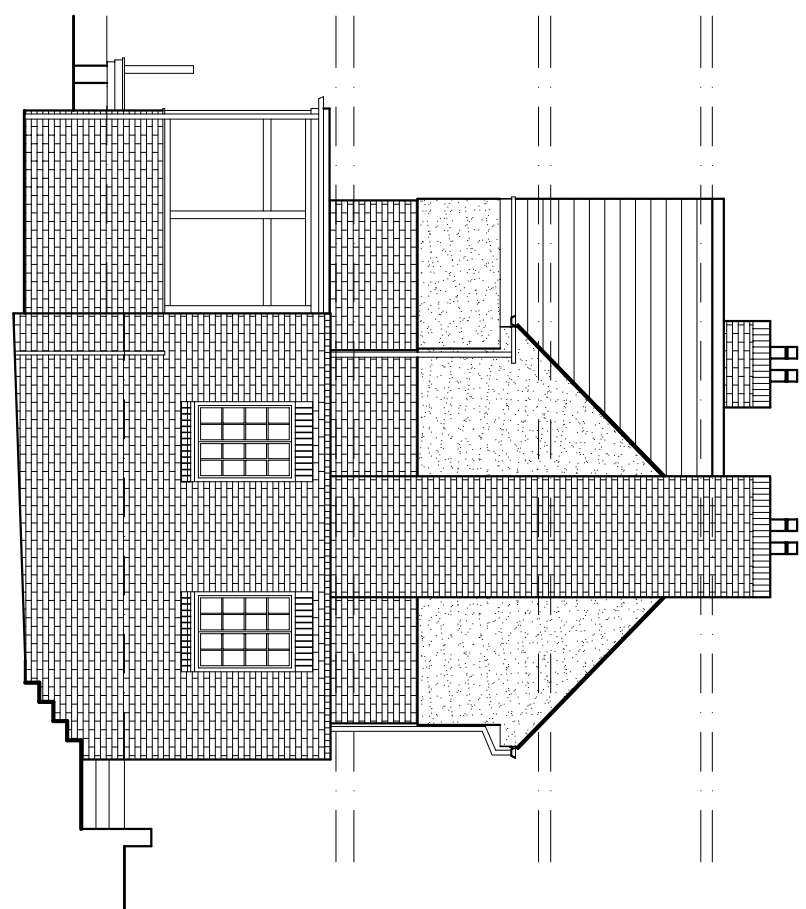

EXISTING SIDE ELEVATION



EXISTING FRONT ELEVATION

Materials:
Walls: Red brown facing brick at bow level; cream render finish at high level
Roof: Grey natural slate
Doors: Oak timber / upvc
Windows: White timber / upvc
Rainwater gutters and pipes: Black cast iron / upvc

FOR PLANNING APPROVAL			
Client: Mrs. L. ONYLL	Project: Rear Extension and Loft Conversion		
Address: 20 George Lane	Title: Existing Plans and Elevations		
Read	BB12 7RH	Drawn By: JMM	Sheet: A1
Date: 28/10/12	Drawing No: 11457FE01	Scale: 1:100	