



320.7.254P

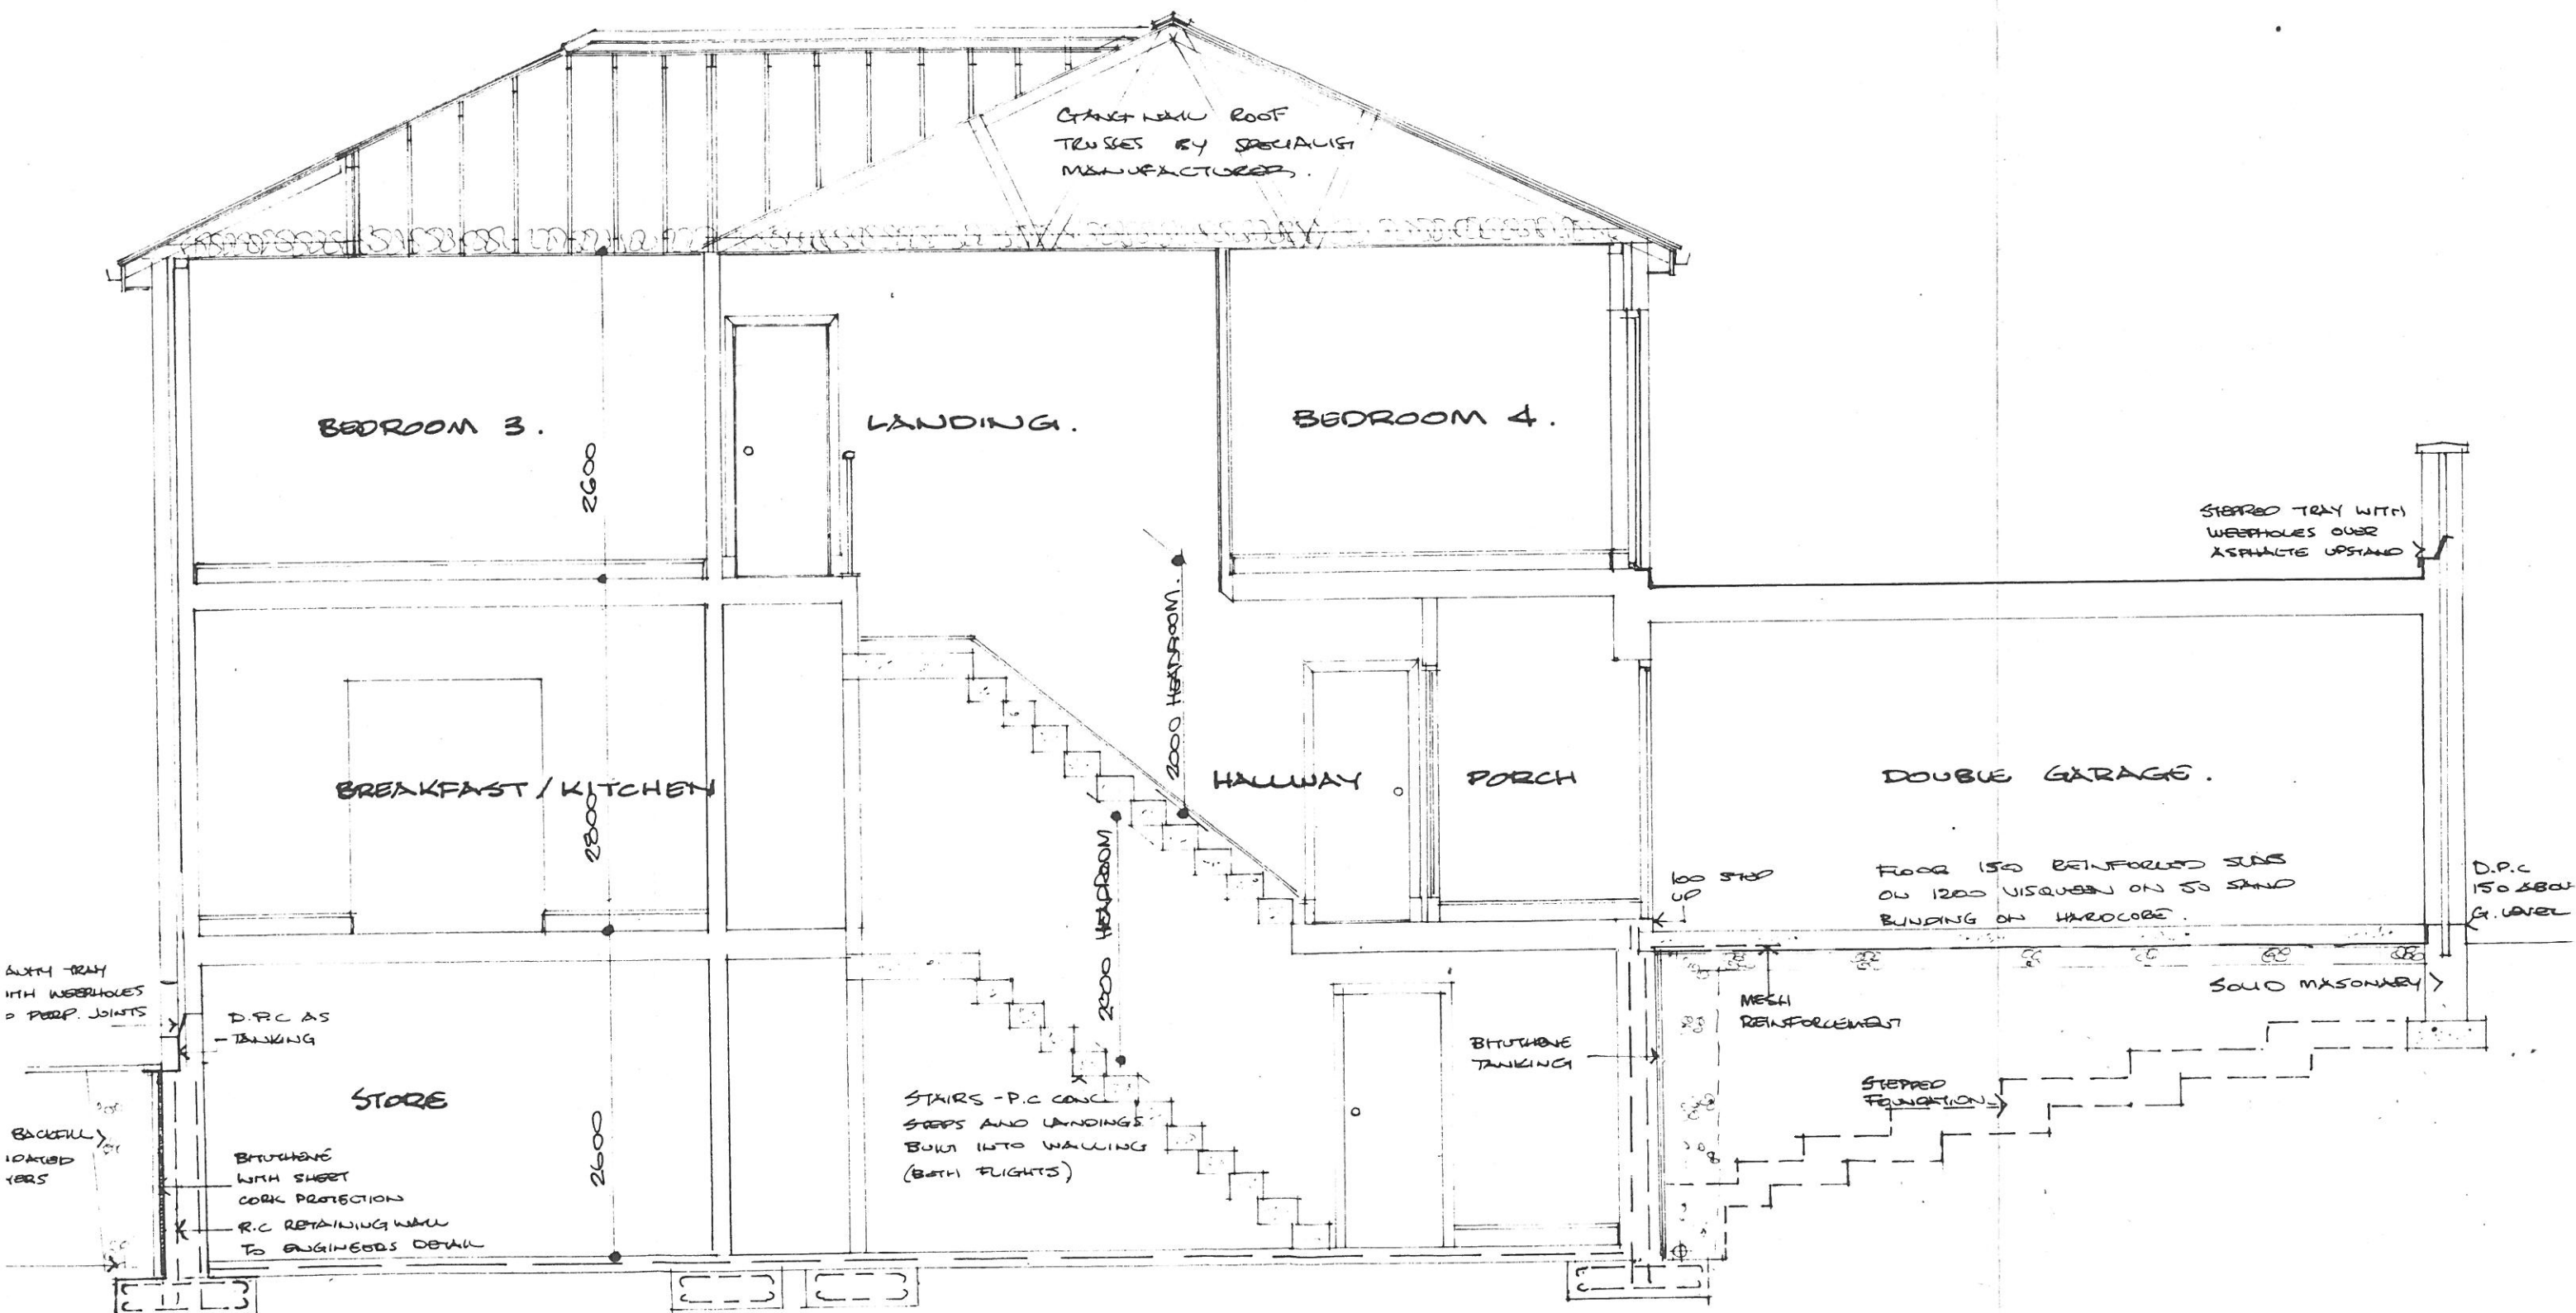


6711

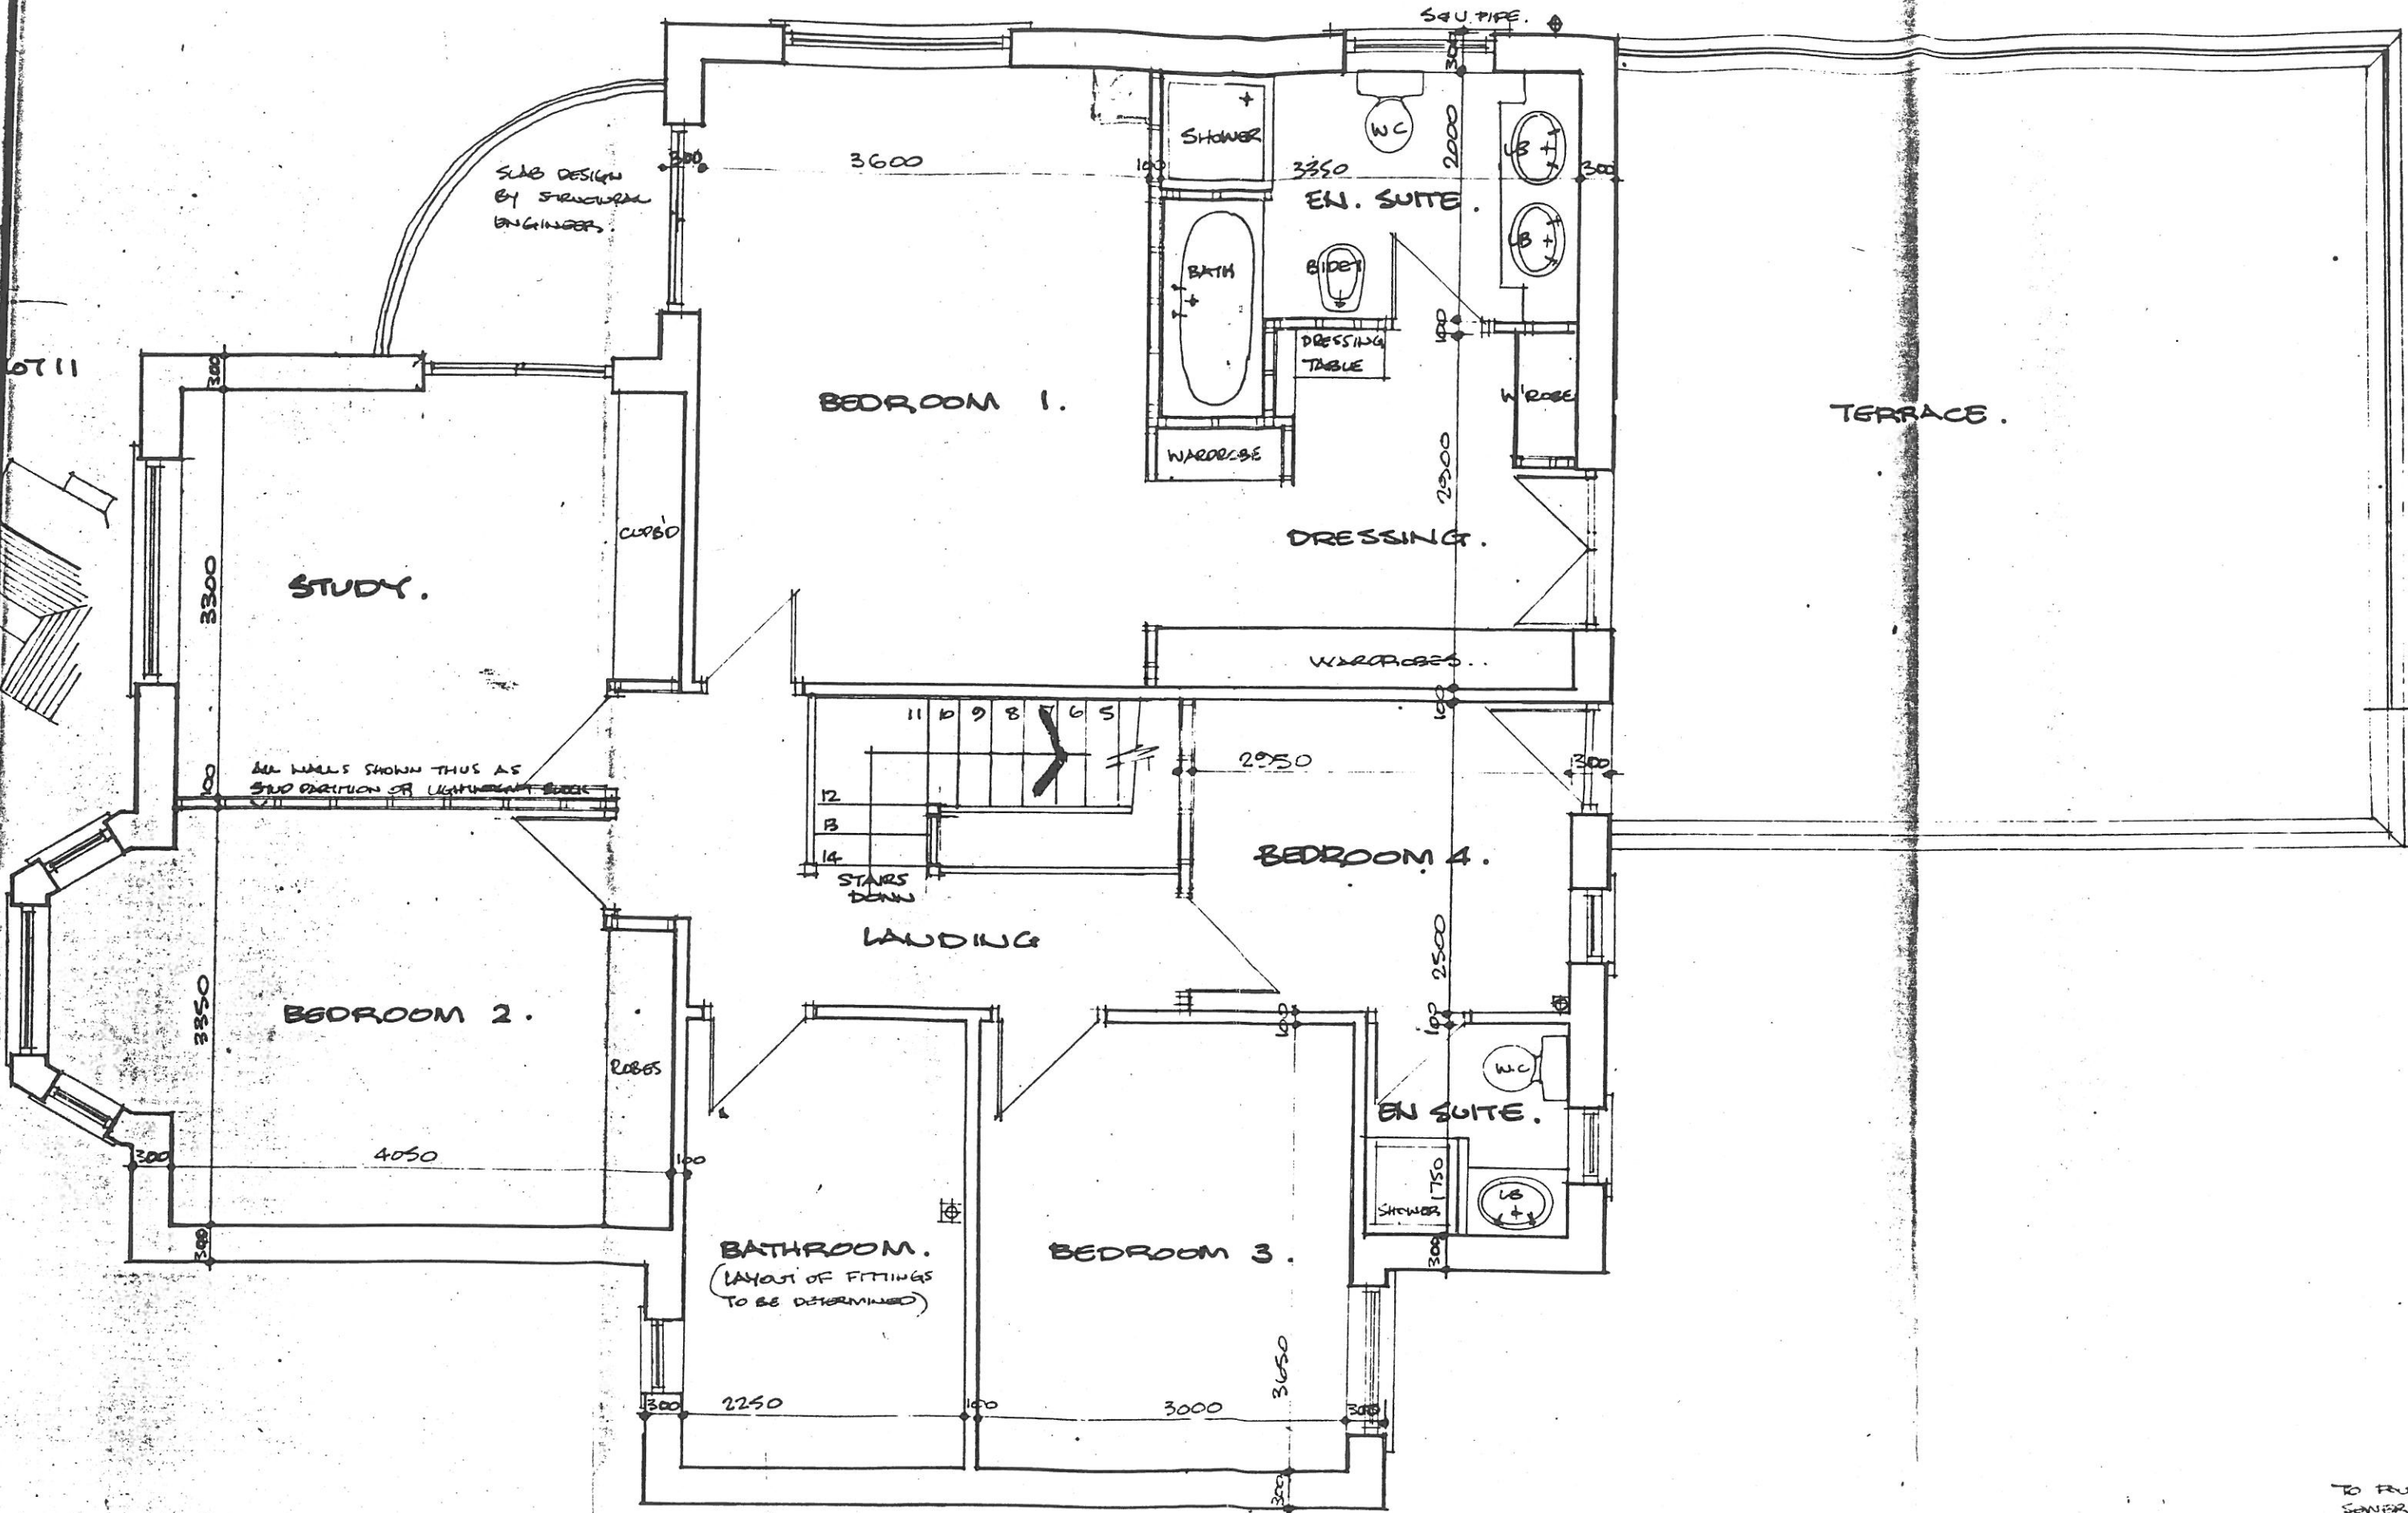

TO RAIL
SEWER

SCALE: 1:50

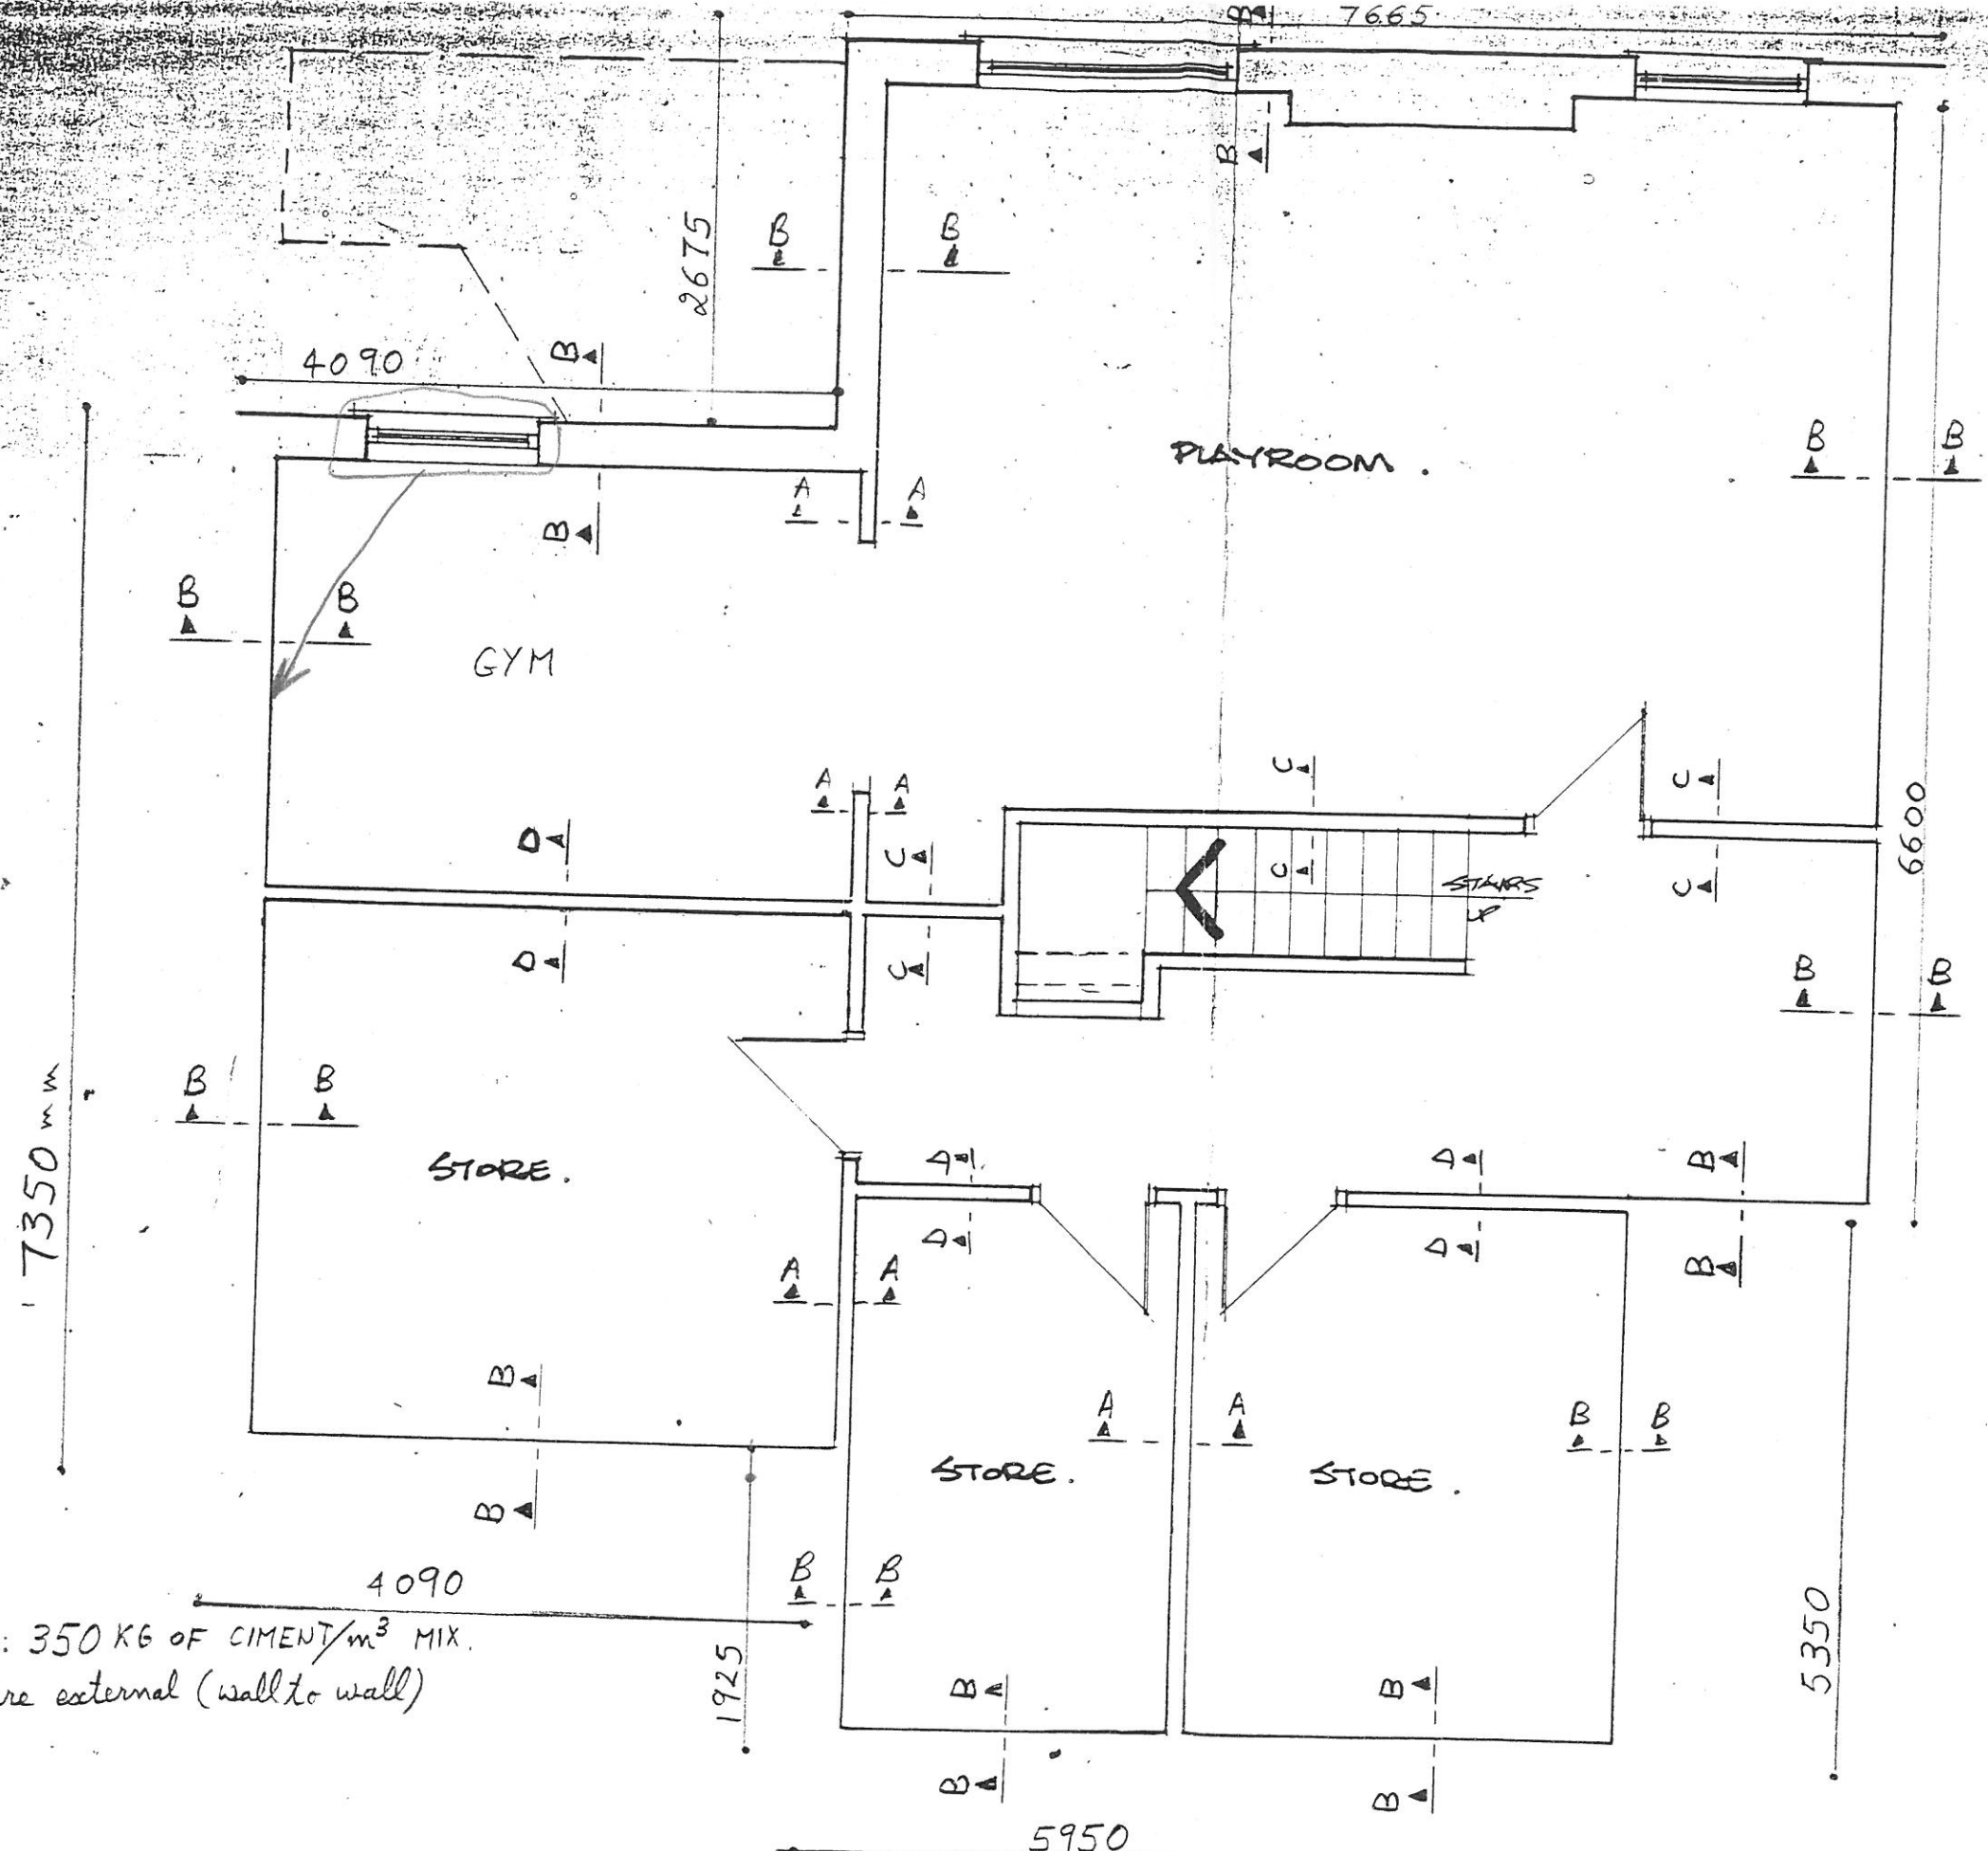

• BASEMENT FLOOR PLAN •

FOUNDATION PLAN

PLOT 10