


EXISTING REAR ELEVATION

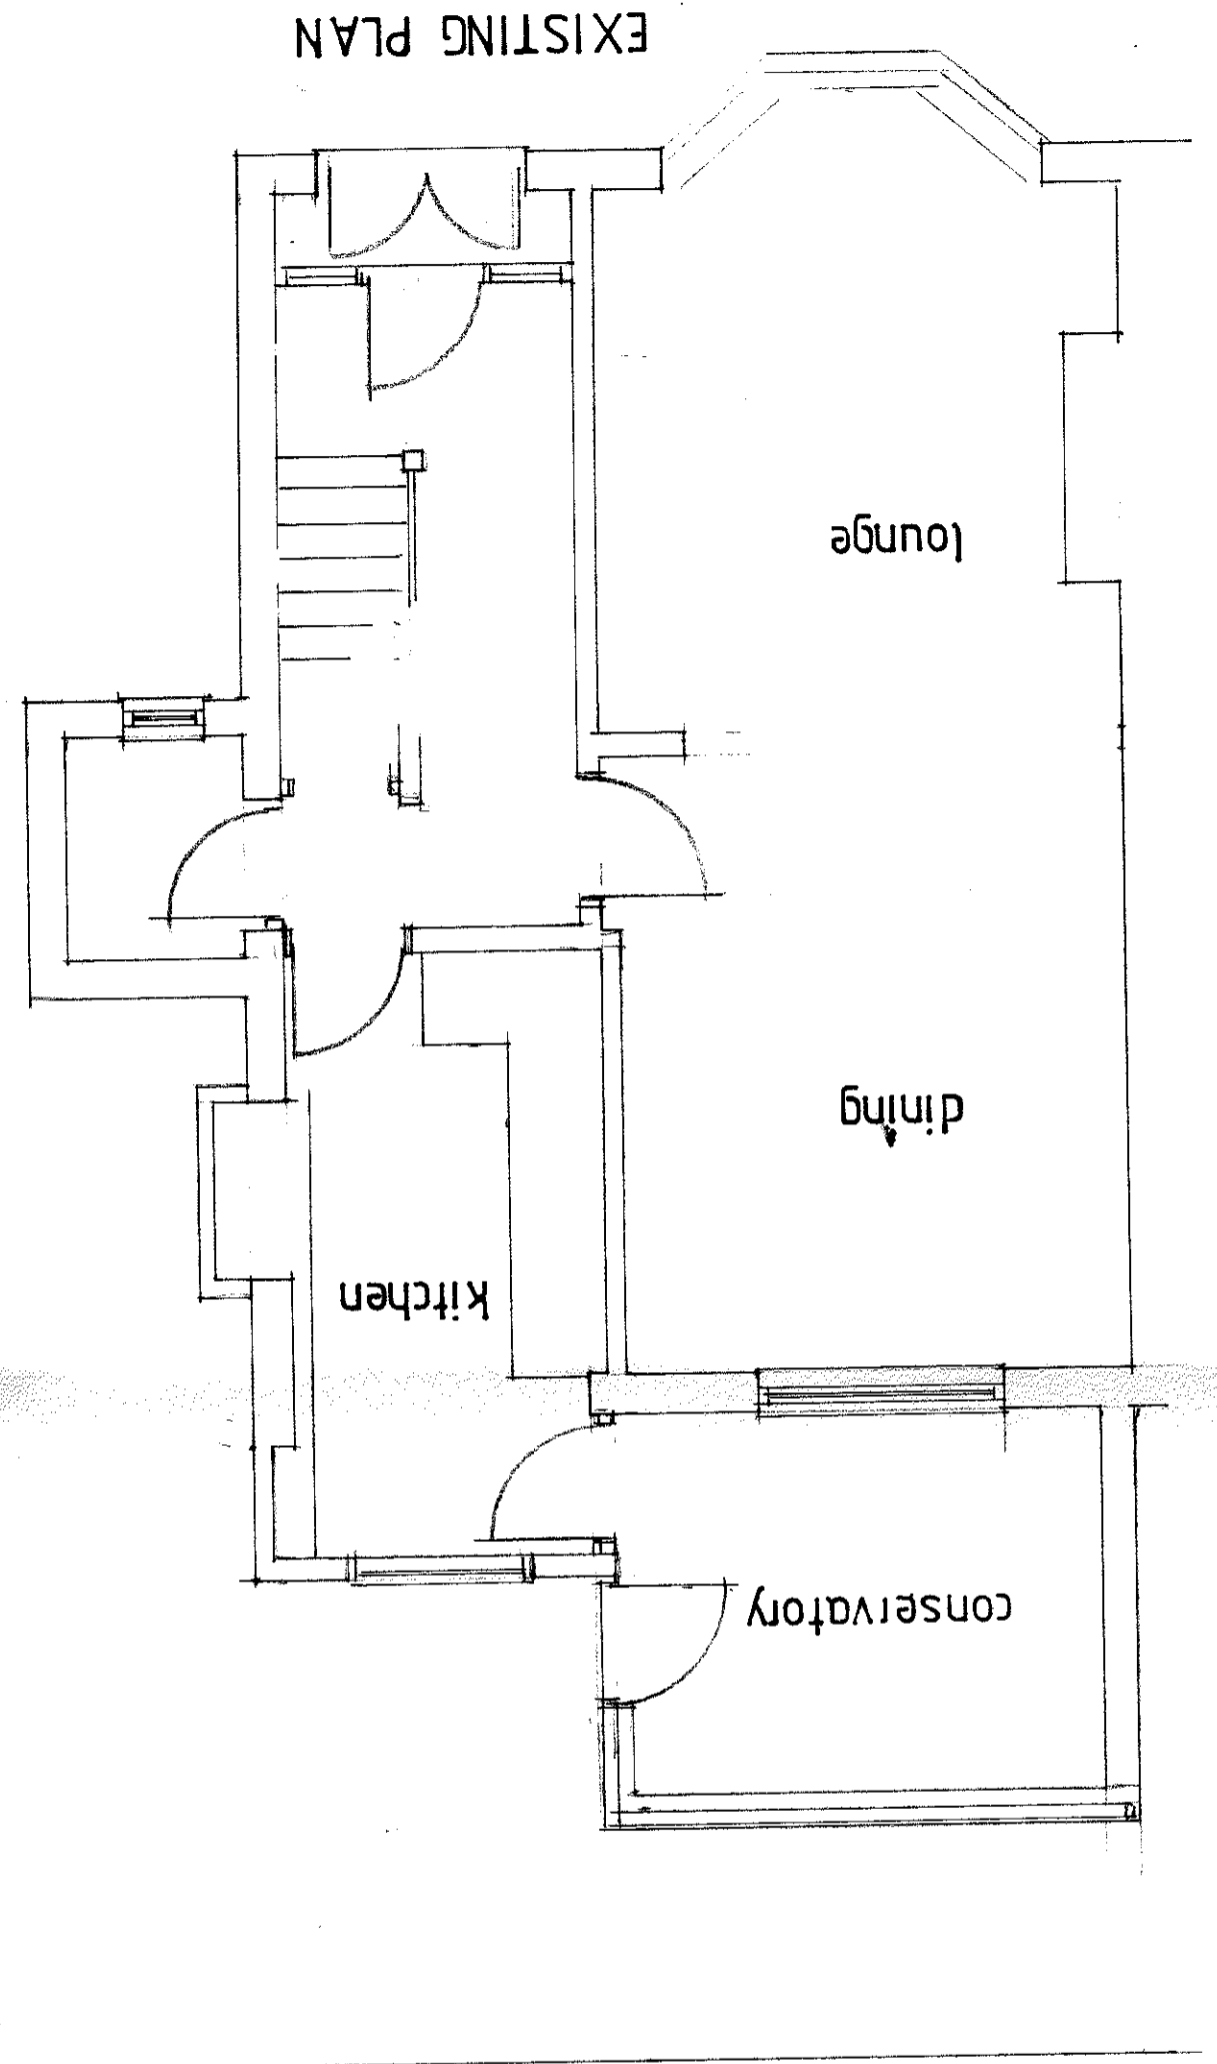

EXISTING PLAN

Proposed conservatory for Mr. & Mrs. Stratton  
20 Crow Trees, Chaburn  
drawn by Artech Design 01772 456592  
Scale 1:50  
drawing no. 1B/2079/1

320130284P