



NOTES:
1: Do not scale this drawing, use figured dimensions only 2: The Contractor, Sub Contractor or specialist supplier are responsible for confirming site dimensions prior to fabrication 3: Any dimensional discrepancies are to be reported to the Architect immediately

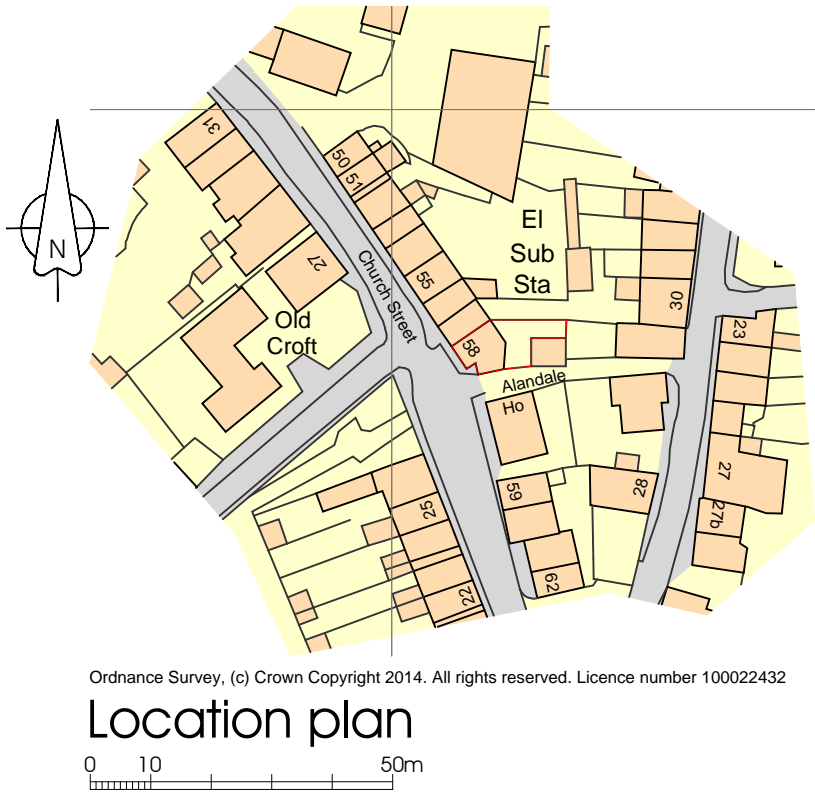


Location plan

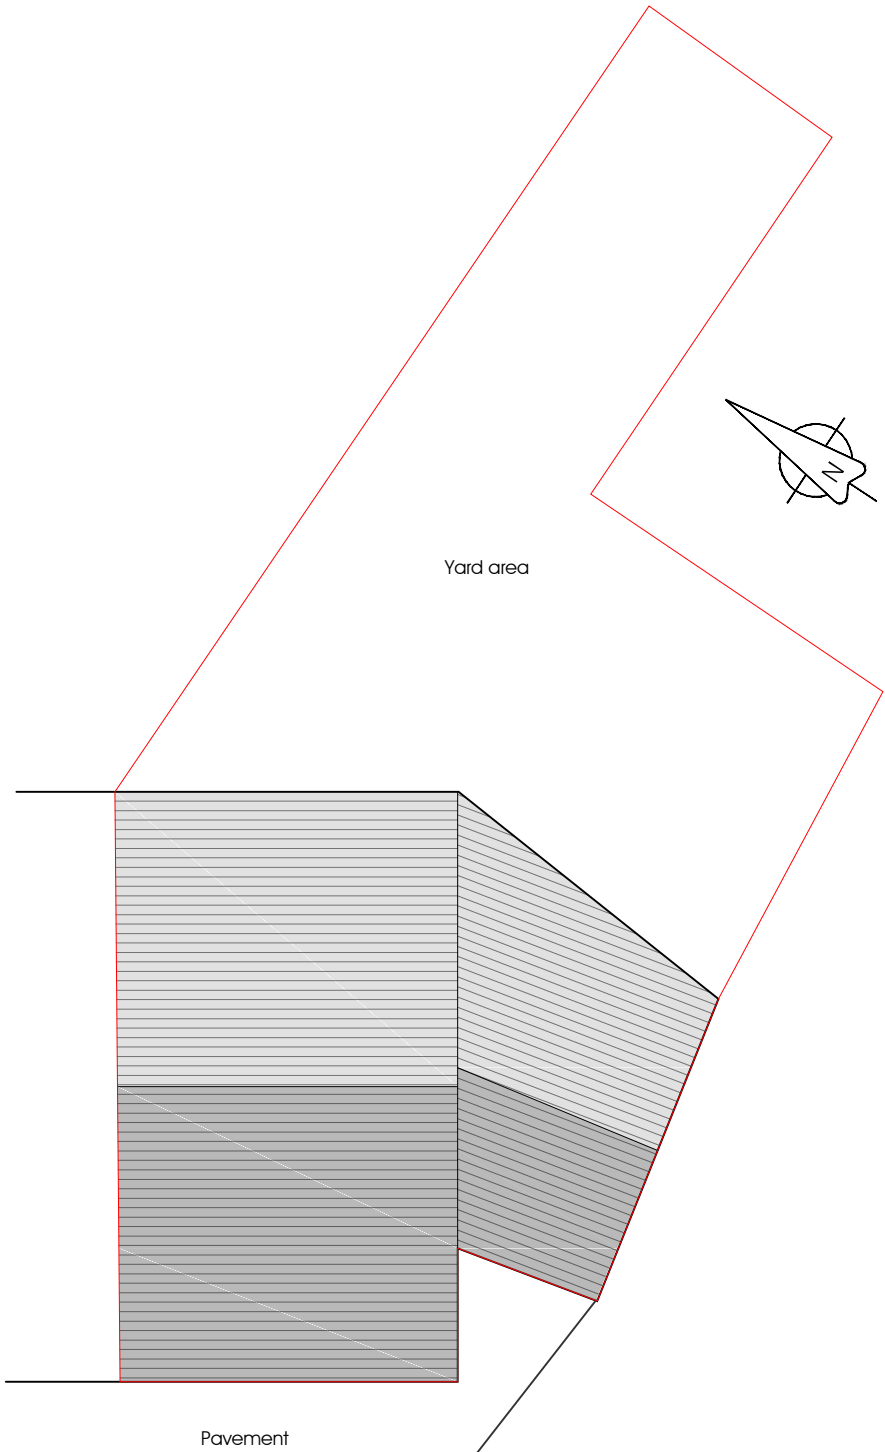

Site plan

PGB Architectural Services LTD

Lily Cottage
12 Glen Avenue
Knowle Green
Preston
PR3 2ZQ

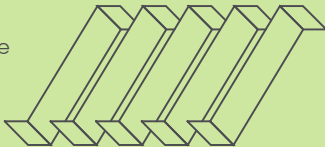

CLIENT
Mr J & Mrs M Hindle
58 Church Street
Ribchester
PR3 3YE

PROJECT
Refurbishment works

DRAWING TITLE
Site & Location plan

PAPER SIZE A3
DATE March 2014
m. 07866 366565 t. 01254 820092 e. info@pgb-arch.com

JOB NO. 2708
SCALE 1:1250 & 1:100

DRAWING NO. 010
REVISION