




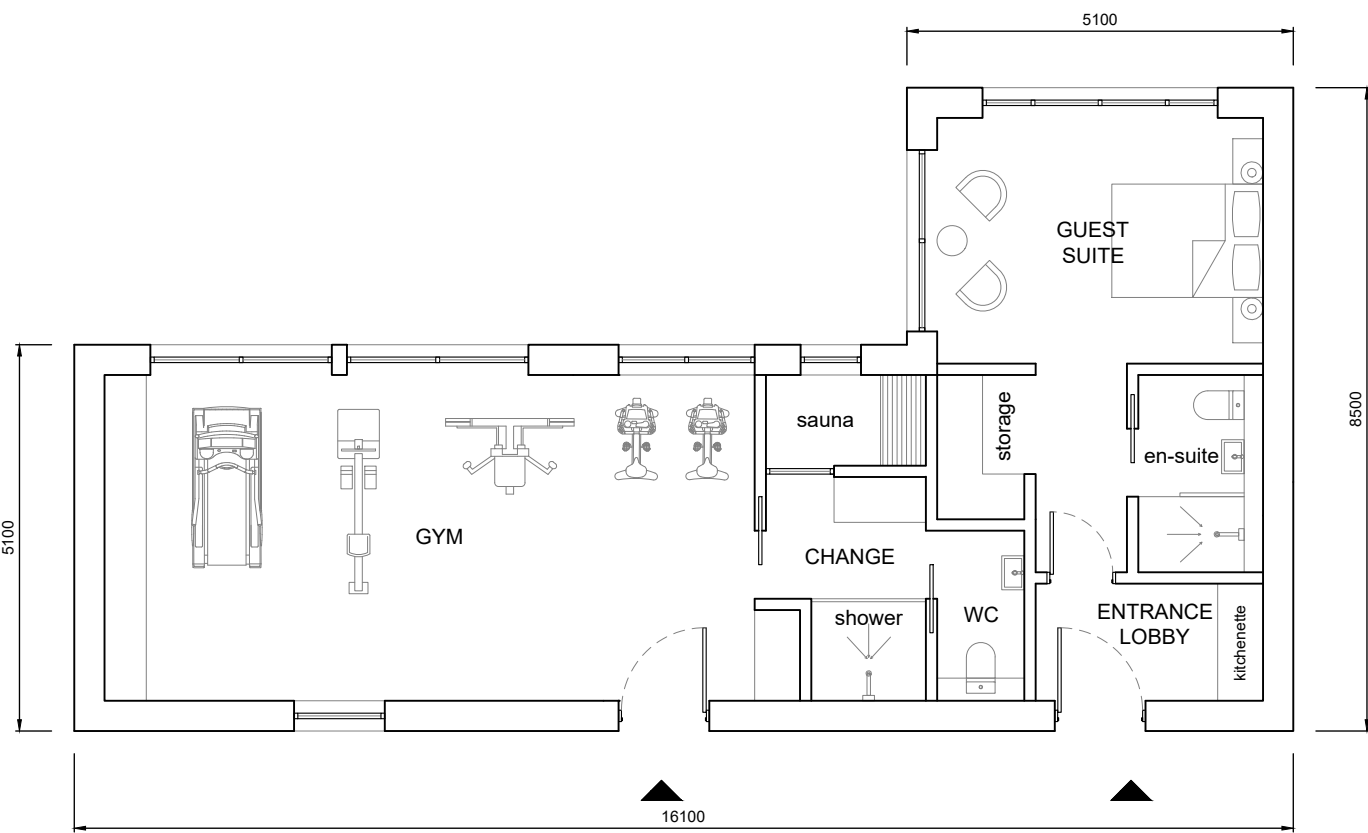


Proposed Outbuilding Floor Plan
Scale 1:100

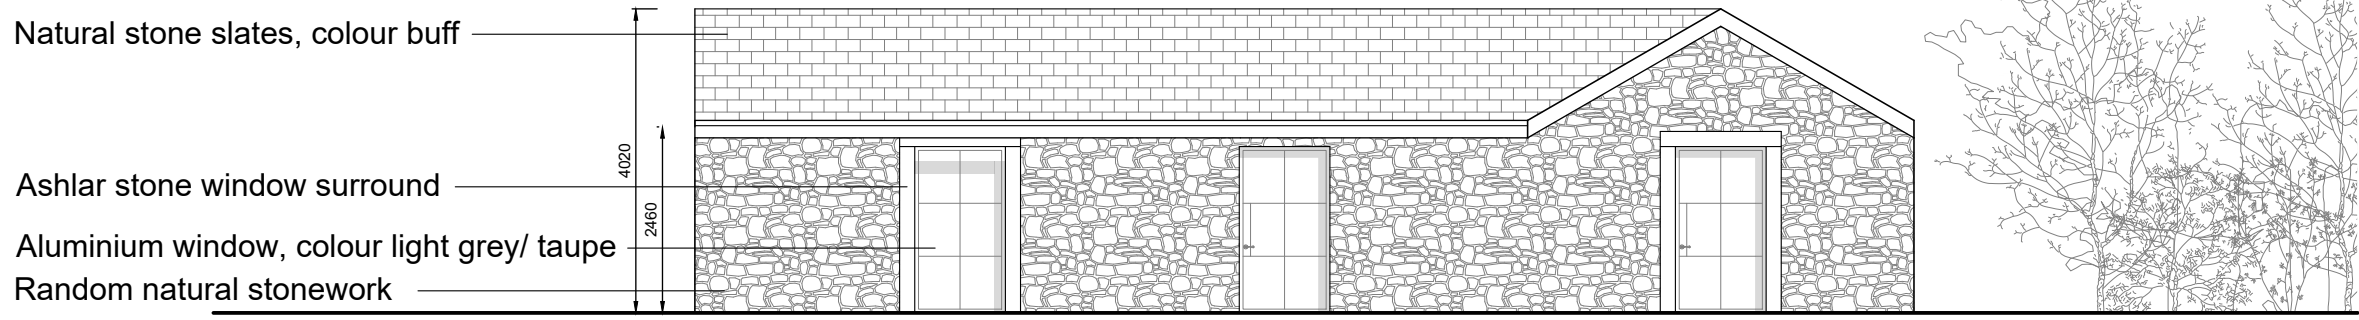


Proposed South-East Elevation
Scale 1:100

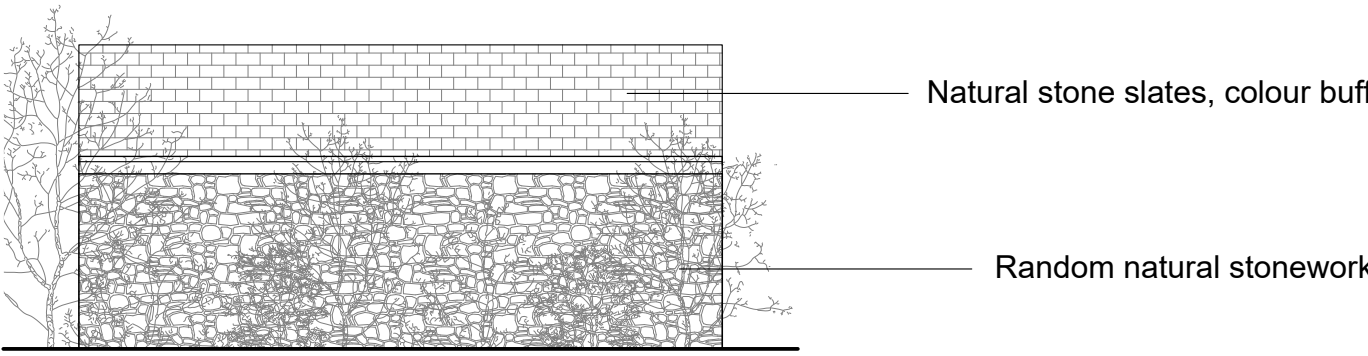


Proposed North-East Elevation
Scale 1:100

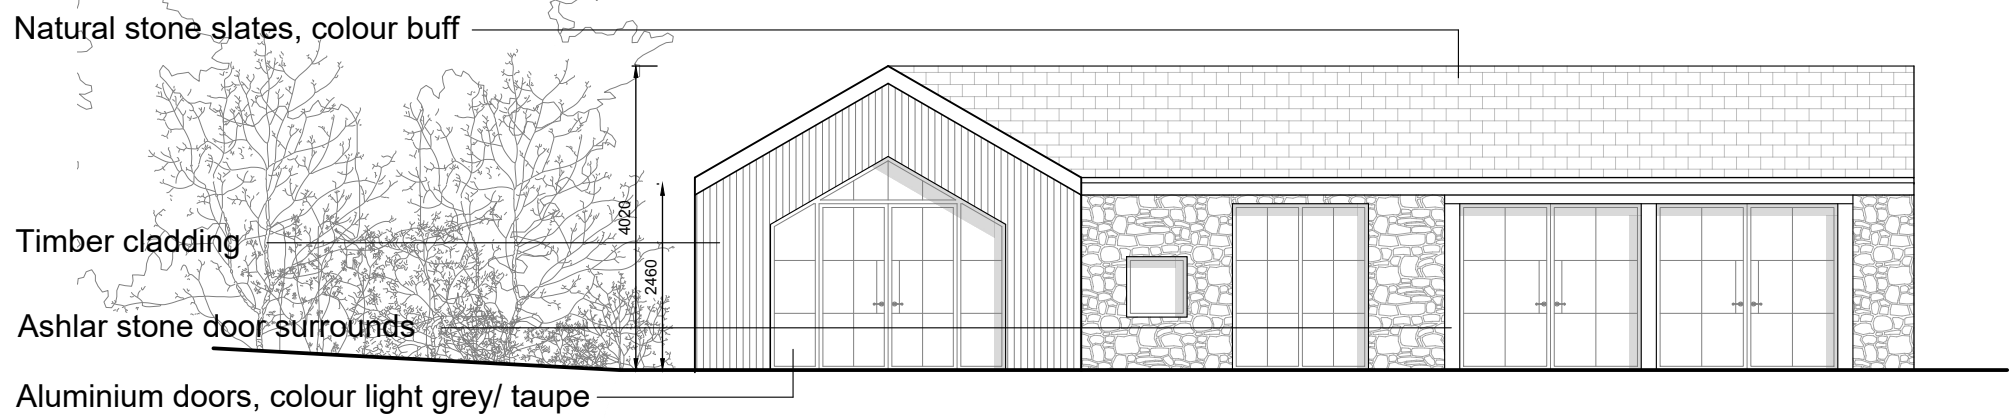

Proposed North-West Elevation
Scale 1:100

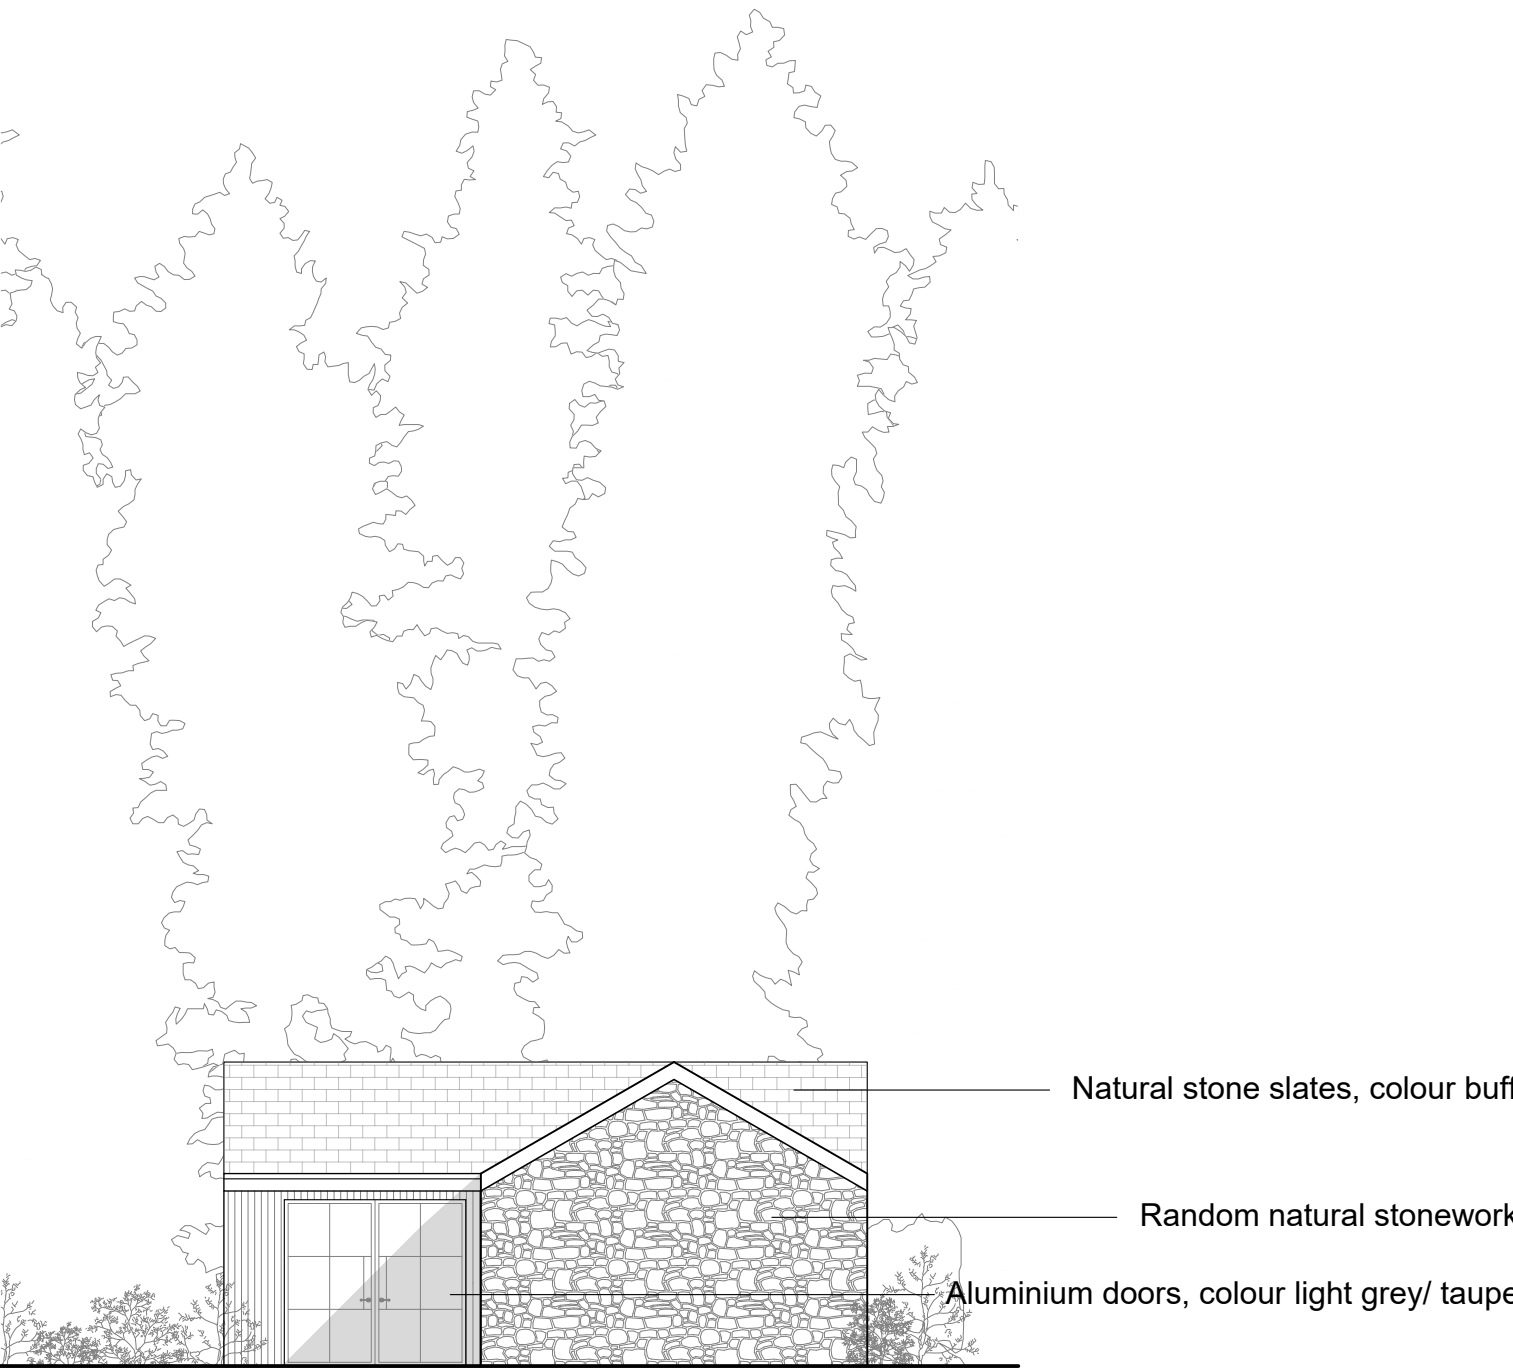

Proposed South-West Elevation
Scale 1:100

 

Notes
This drawing, together with the design it illustrates, is copyright, and may not be reproduced in any form, without the written consent of Zara Moon Architects.
Do not scale off this drawing except for determination of basic layout - only figured dimensions to be used. All dimensions to be checked on site.



Various amendments to reduce overall scale / spread / footprint / height / volume / glazing based on Planning Officer comments
Rev: A Date: 27.05.2024



Project Name	Project No.	Stage
Rose Hill Farm	219.25	Planning Submission
Proposed Outbuilding 12	Scale	1:100 @ A1
Rev A	Date	January 2024
	Drawn	RP