


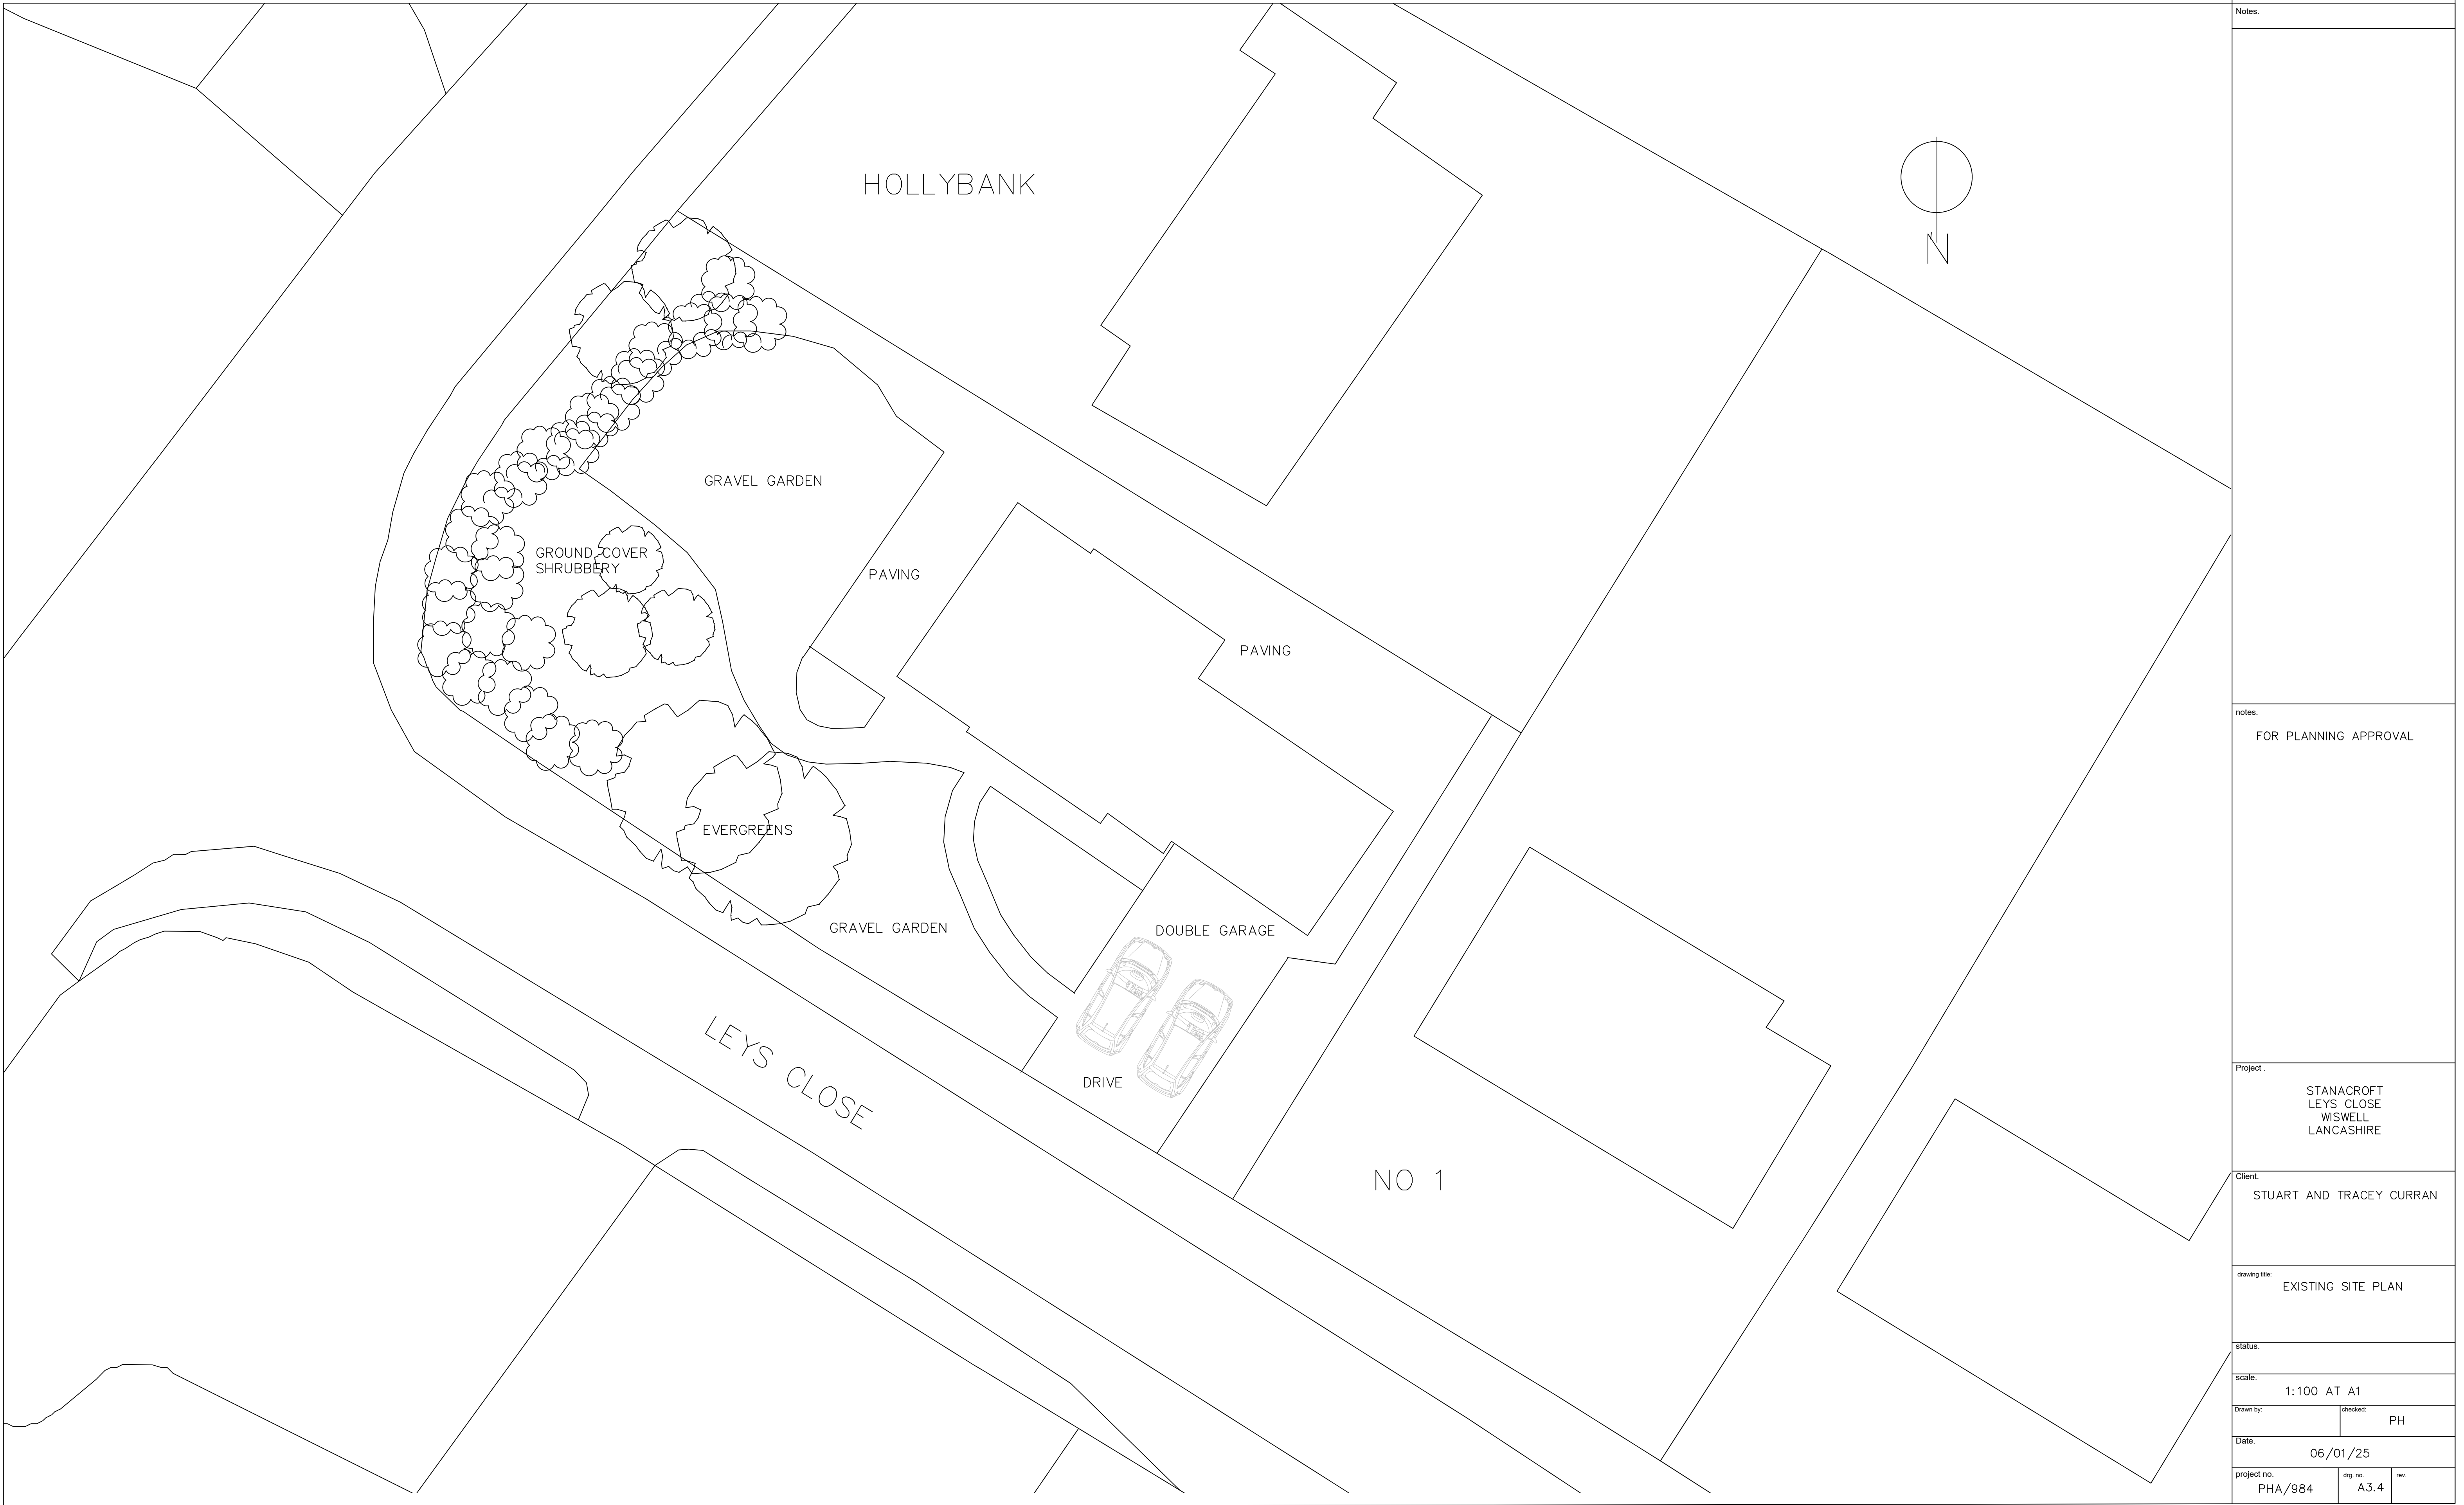

Notes.		
notes.		
FOR PLANNING APPROVAL		
Project .		
STANACROFT LEYS CLOSE WISWELL LANCASHIRE		
Client.		
STUART AND TRACEY CURRAN		
drawing title.		
EXISTING SITE PLAN		
status.		
scale.		
1:100 AT A1		
Drawn by.		checked. PH
Date.		
06/01/25		
project no.	dig no.	rev.
PHA/984	A3.4	