




**FRONT ELEVATION**

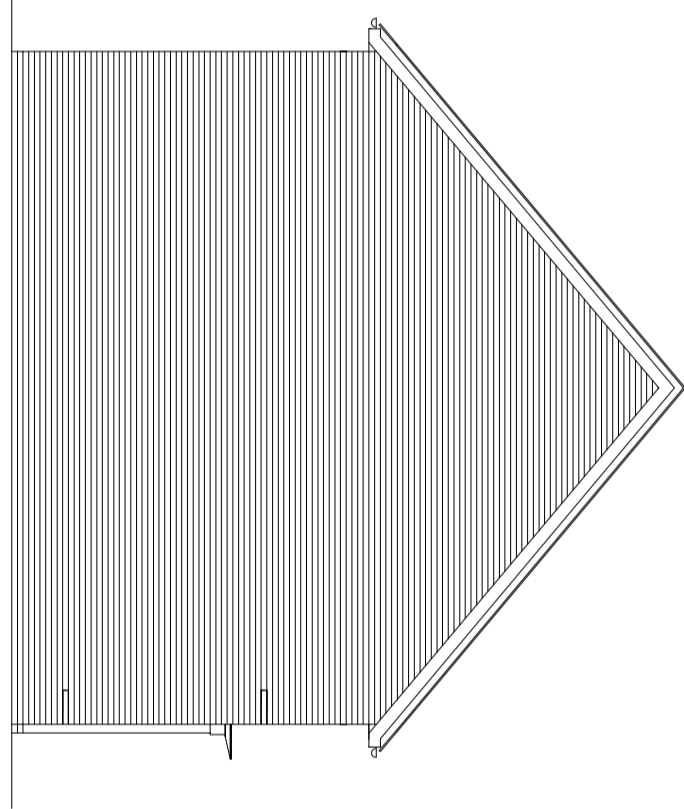


**SIDE ELEVATION**

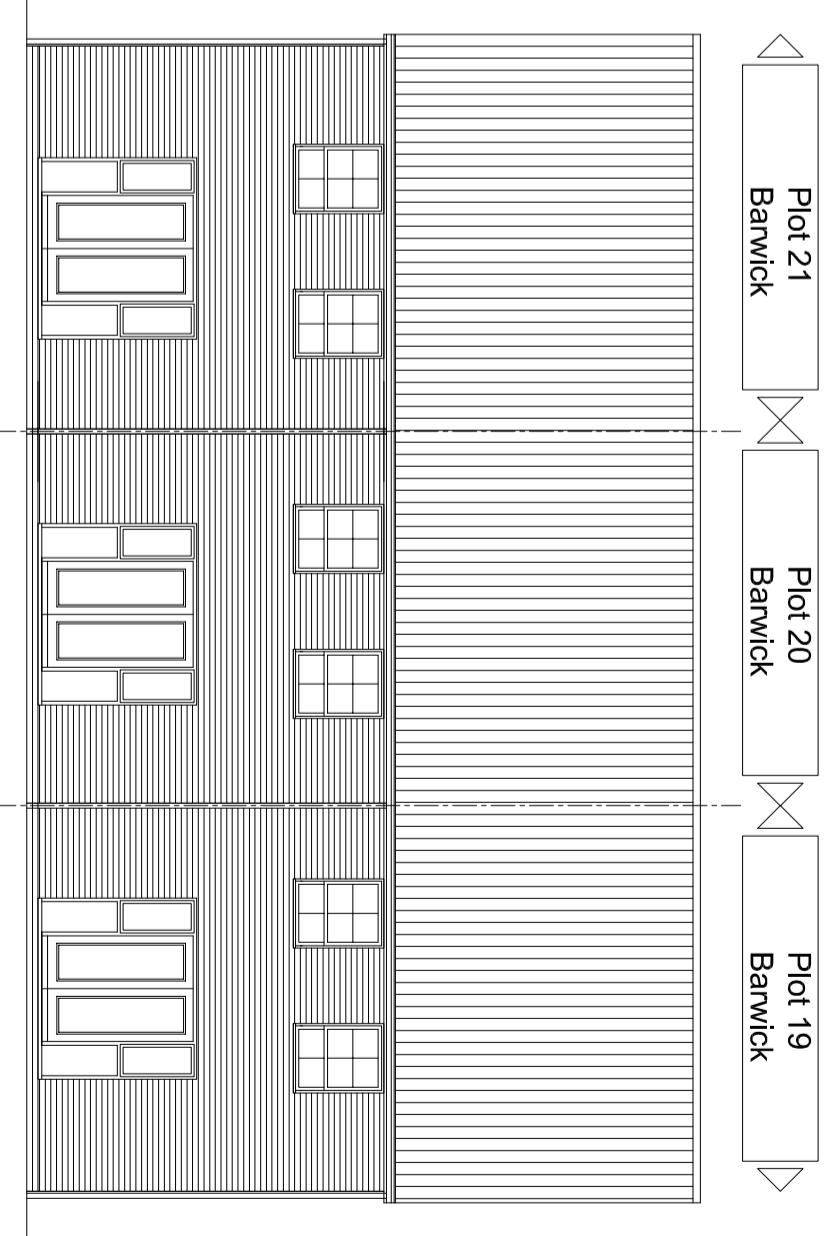

**REAR ELEVATION**

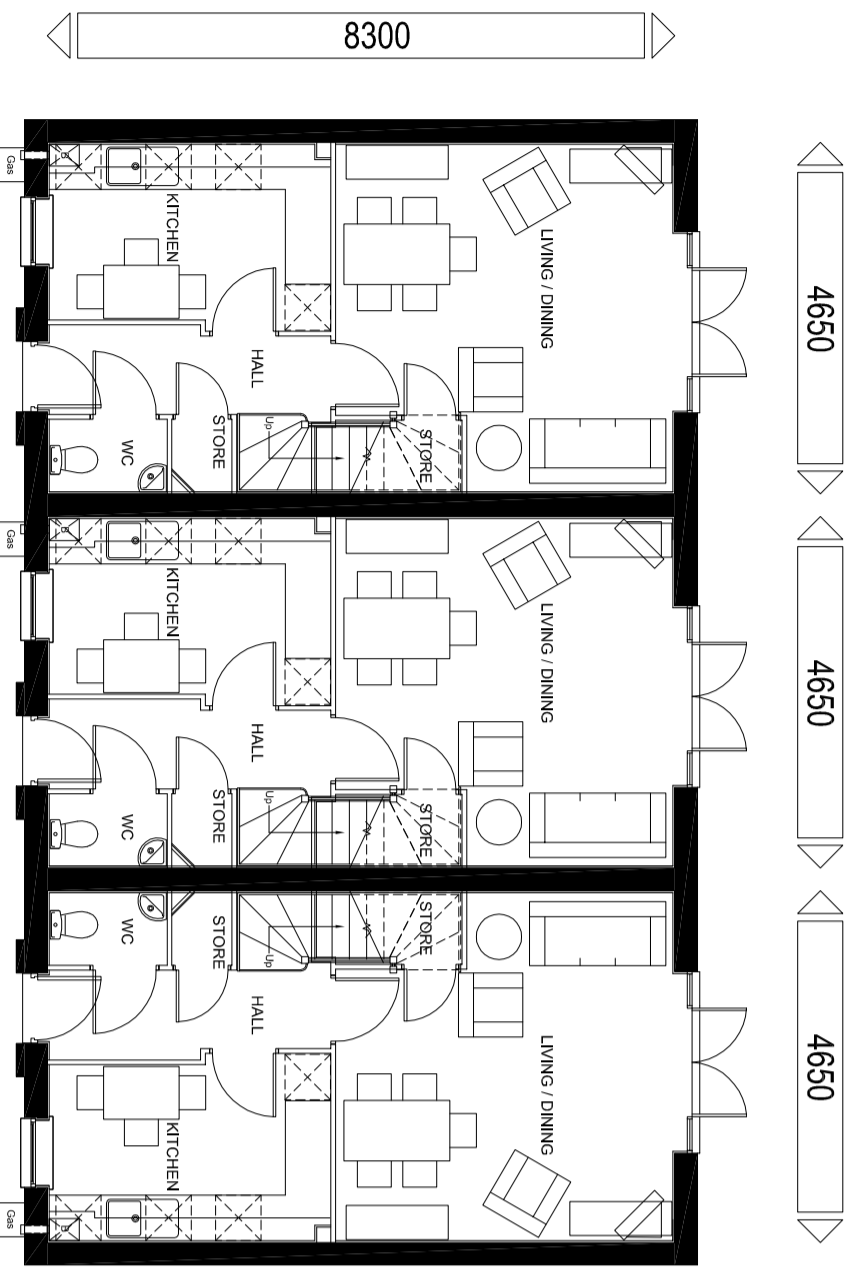

**GROUND FLOOR PLAN**

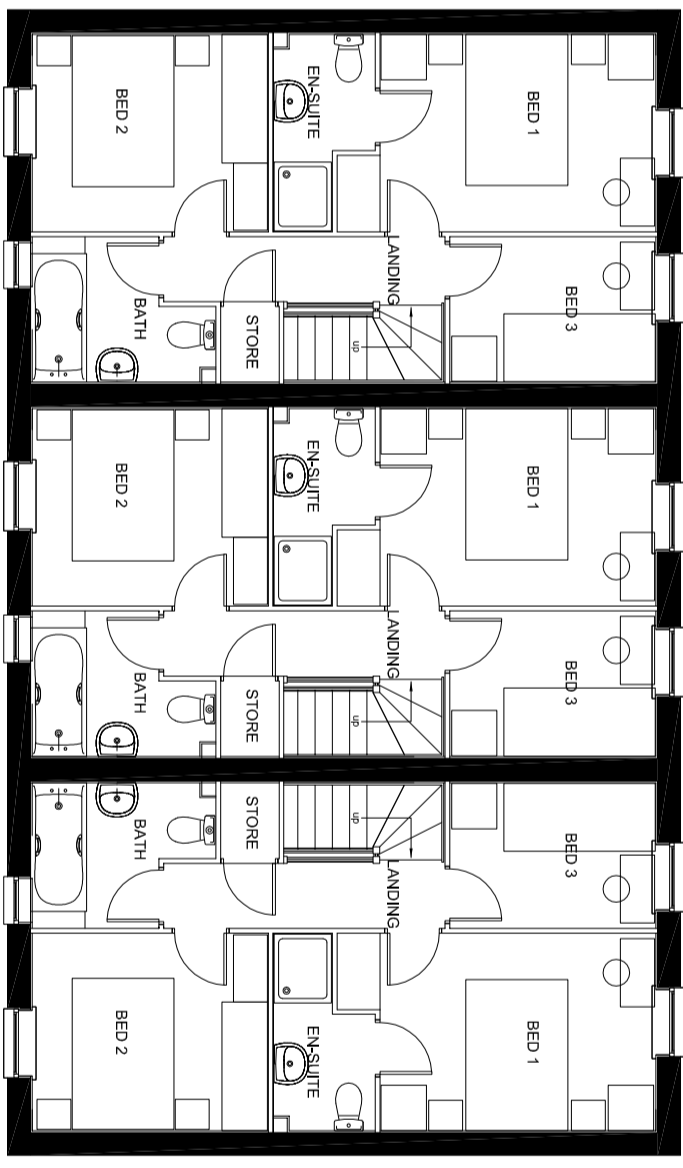

**FIRST FLOOR PLAN**

**BAR RATT**  
**HOUSES**  
*Build. awarded 2014*

**Baldwin** **Design**  
 Consultancy Ltd

Project Title:  
**Residential Redevelopment**  
 Address:  
**Longridge,  
 Bowland Meadows**

Drawings:  
 Floor Plans and Elevations  
 FLOS 19-21  
 Drawing No:  
 BH/LP/HTP/31

Drawn:  
 JG Date: 17/11/2014  
 Scale: 1:100 Paper Size: A2

Units 109-110 Lovell House, Birchwood Park, Birchwood, Warrington WA3 6FW Tel: 01925 747815 e-mail: graham.baldwin@bdcgb.com