





FRONT ELEVATION

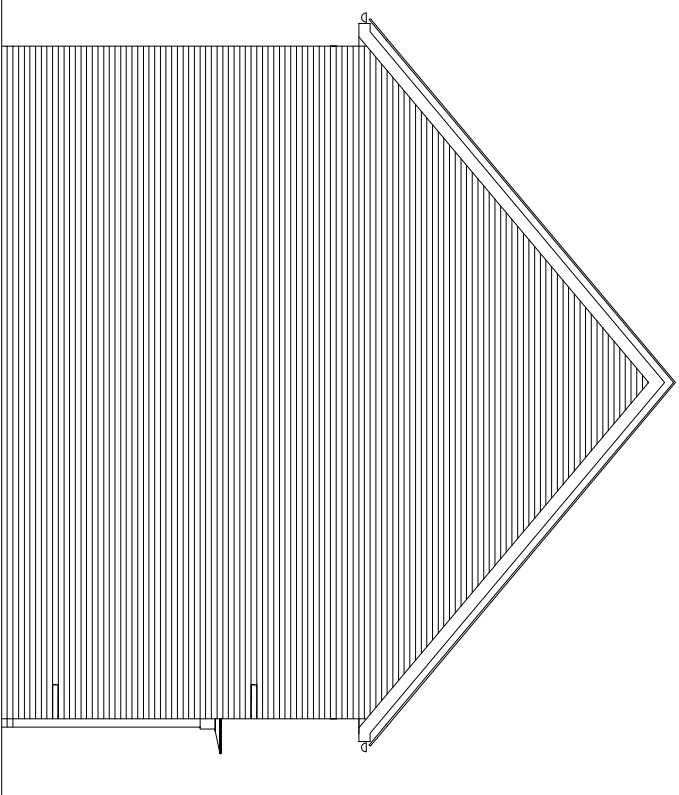


SIDE ELEVATION

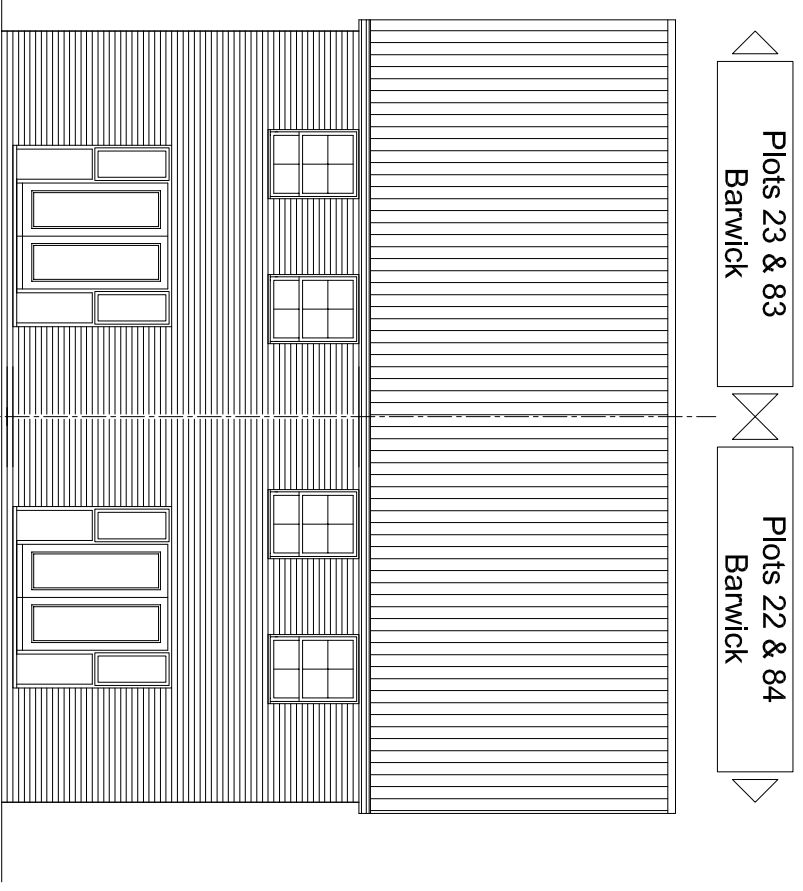

REAR ELEVATION

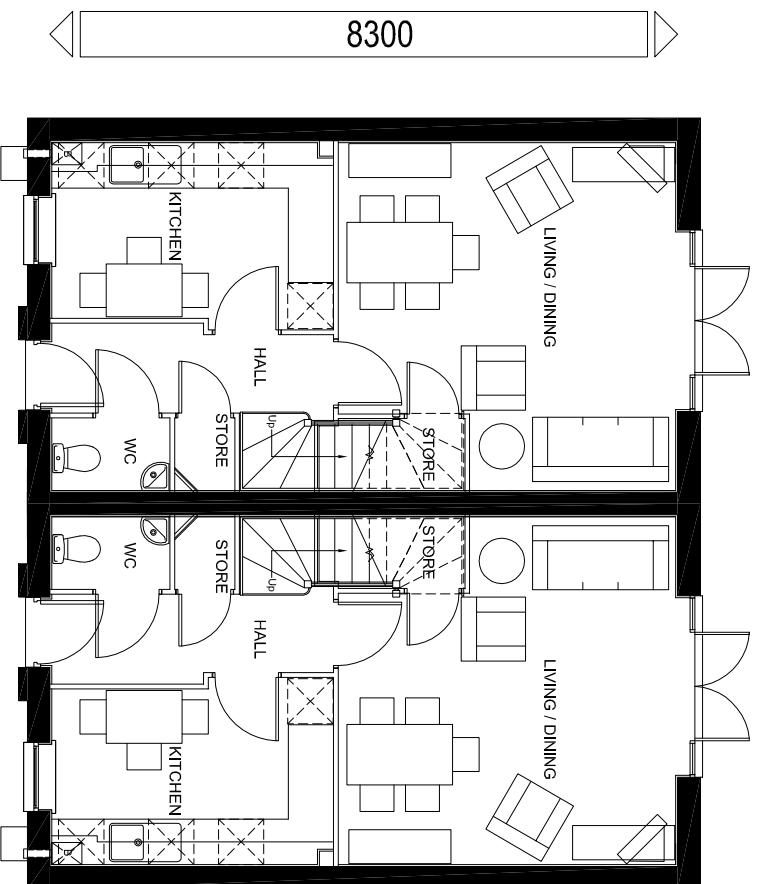 

GROUND FLOOR PLAN

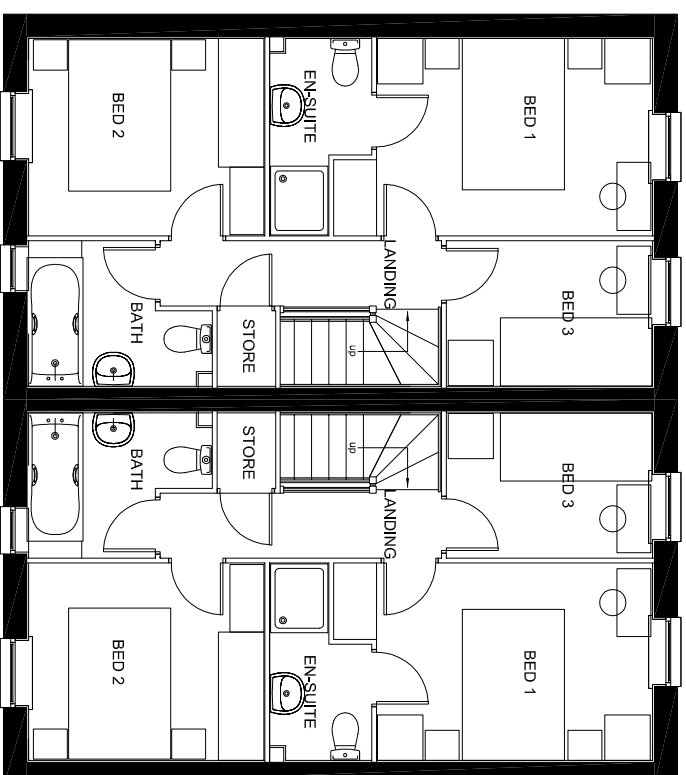

FIRST FLOOR PLAN



Baldwin **Design**
 Consultancy Ltd

Revision:

Project Title:

Residential Redevelopment
Longridge,
Bowland Meadows

Drawing:
 Floor Plans and Elevations
 Plots 22-23 & 83-84

Drawing No:
 BH/LP/1/HTP/32

Drawn: JG Date: 17/11/2014
 Scale: 1:100 Paper Size: A3