


FIRST FLOOR PLAN

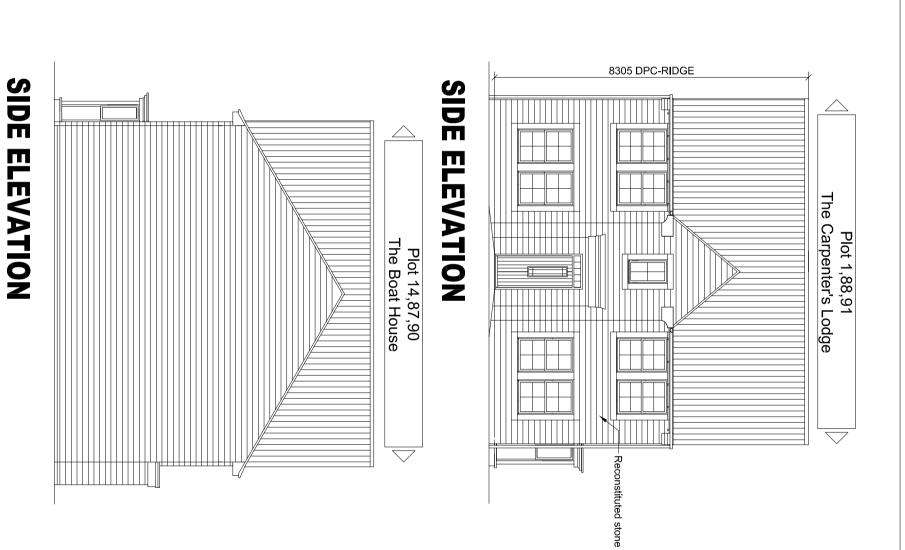

 $\overline{\phantom{a}}$ 

Suite 108 Scale: 1:100	⊕-110 Lov Drawn: JG	g	Pa Drawing:  Floor Plans and Elevations Plots 1,14,87,88,90 & 91  Drawing No:		_	87615 e-mail: graham.baldwin@bdc.gb.com Re Vii: On	Consultancy	Baldwin
Paper Size: A2	Date: Date 17/11/2014	BH/LP1/HTP/40	d Elevations 18,90 & 91	leadows	Residential Redevelopment		Ltd	Design

BARRATT
HOMES
built around you