



FRONT ELEVATION

Plots 4,59,77,100 Bampton

Plots 3,58,78,101 Bampton

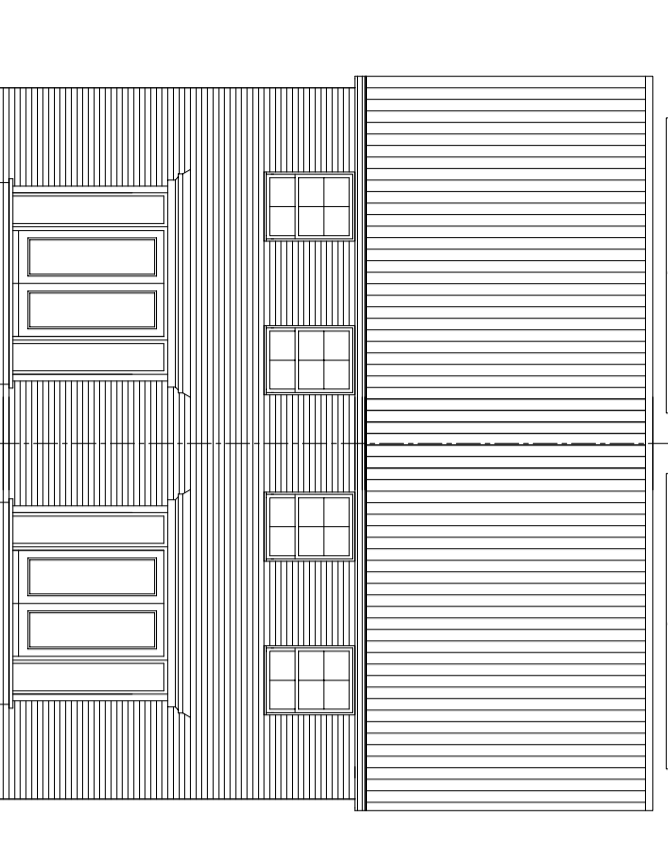


REAR ELEVATION

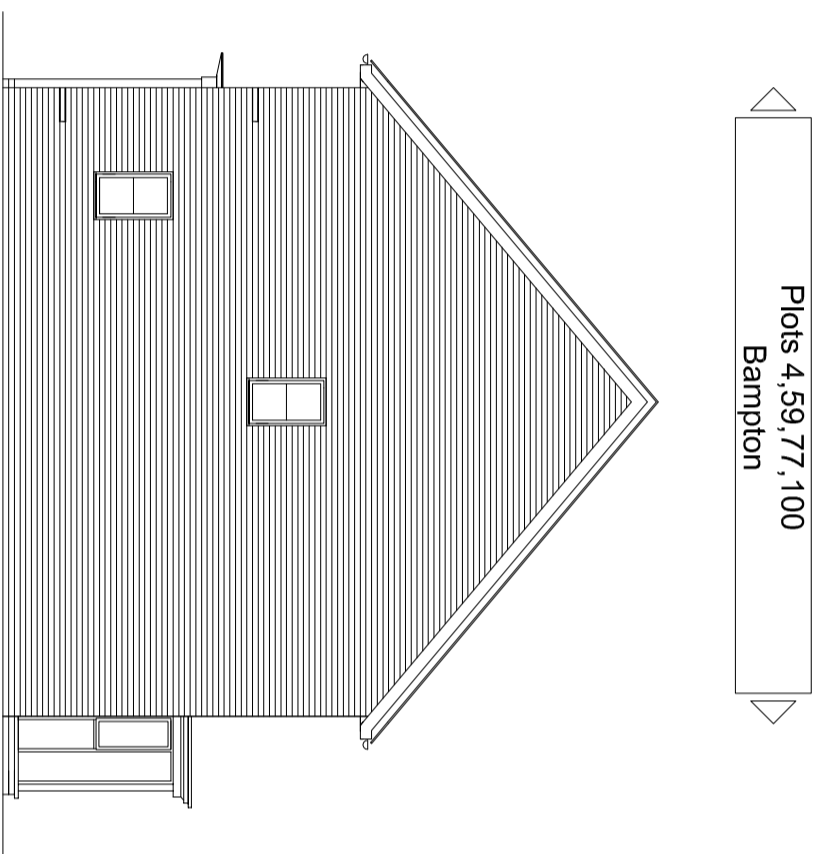


SIDE ELEVATION


Plots 3,58,78,101 Bampton

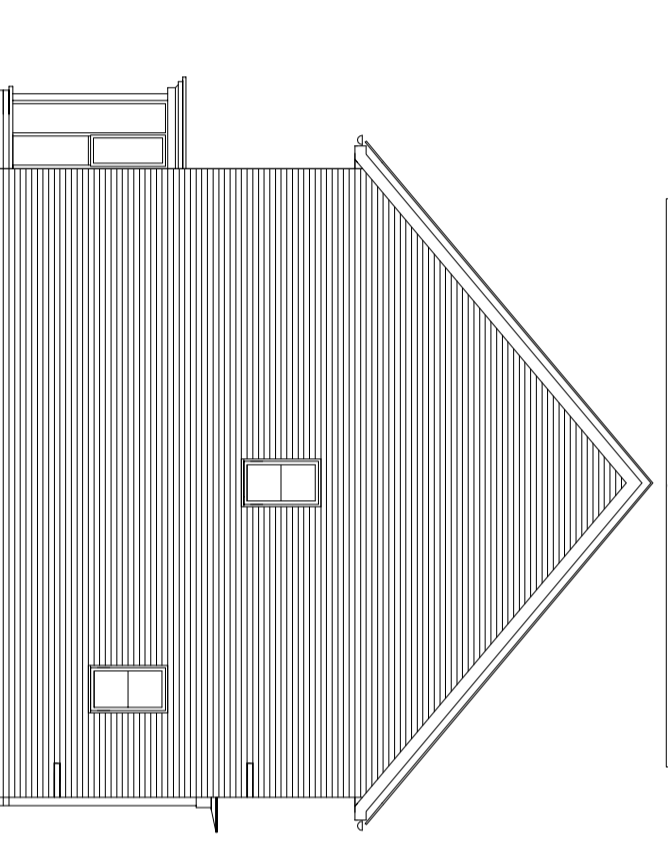

SIDE ELEVATION

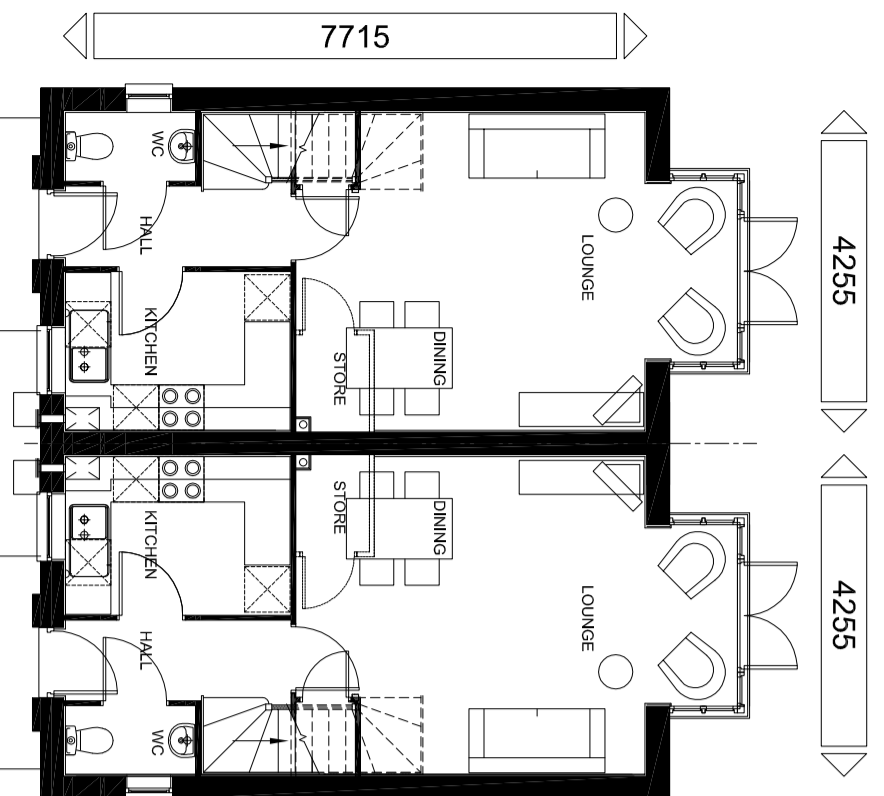

GROUND FLOOR PLAN

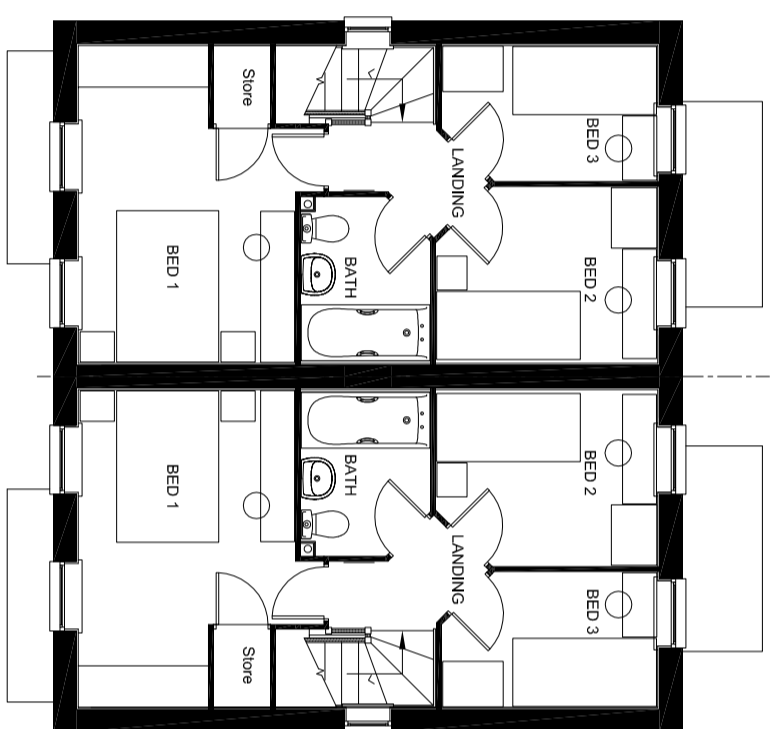

FIRST FLOOR PLAN



Baldwin Design Ltd
Consultancy

Revision:

Project Title:
Residential Redevelopment
Address:
**Longridge,
Bowland Meadows**

Drawing:
Floor Plans and Elevations
PLOTS 3-4-58-59,77-78 & 100-101
Drawing No:
BH/LP1/H/TP/41

Drawn:
JG Date: 17/11/2014
Scale: 1:100 Paper Size: A2