



North West Elevation

South West Elevation

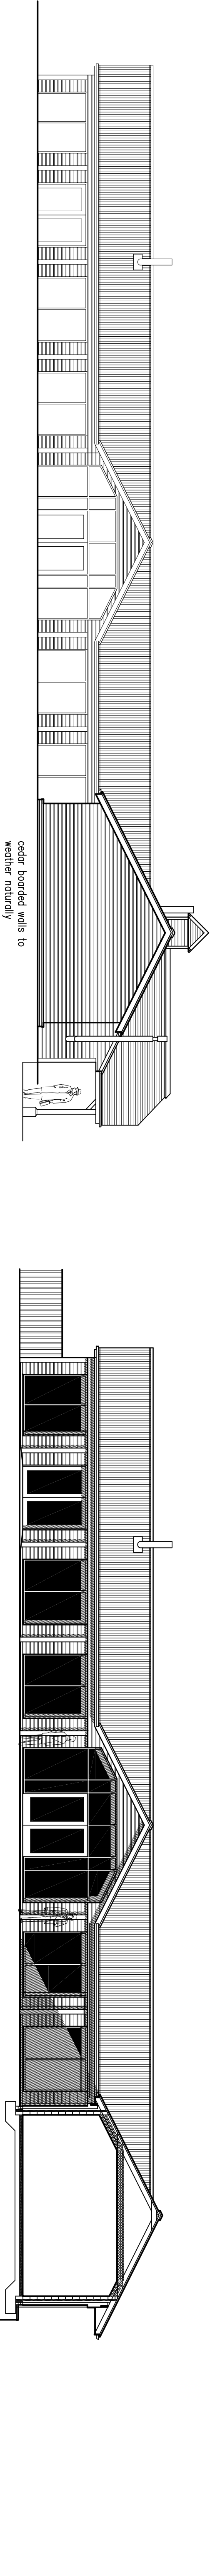


North East Elevation

Section E - E - North East Elevation

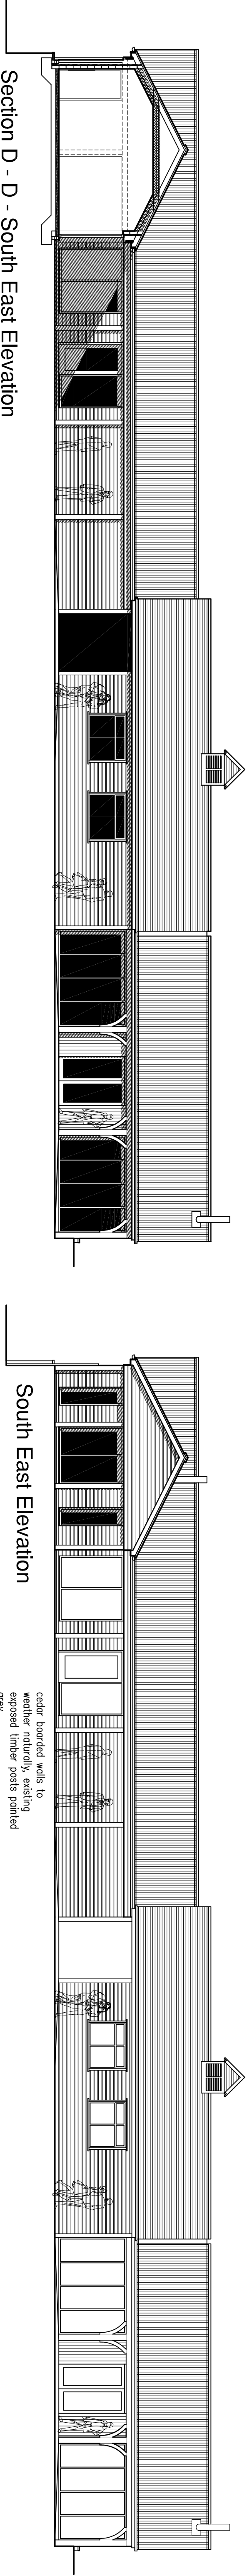

Section D - D - South East Elevation

South East Elevation

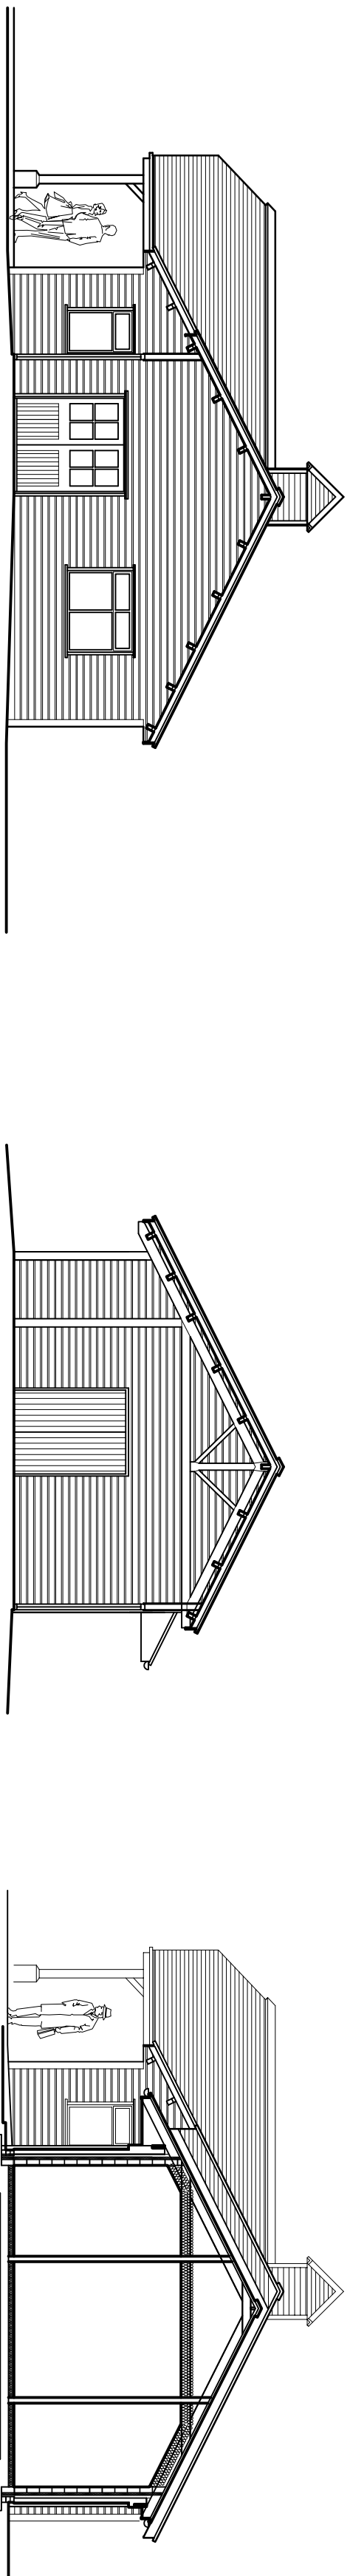

Section A - A

Section B - B

Section C - C

MATERIALS

Walls: cedar boarding with natural finish; existing structural timber posts stained dark grey – RAL 7016 Anthracite.

Roof: entrance porch shingles to match existing roof; all remaining roofs profiled steel sheeting finished grey – RAL 7016 Anthracite.

Fuses: stainless steel fuses pointed/finished matt black.

Rainwater Goods: aluminium circular section with natural finish.

Windows: uPVC finished grey – RAL 7016 Anthracite.

Doors: uPVC finished grey – RAL 7016 Anthracite.

**Stephen Craven
Building Design**

Chartered Architectural Technologist and
Building Design Consultant

Tipterthwaite Barn Paley Green Lane
Giggleswick Settle BD24 0DZ
Tel 01729 824754 Mobile 07763 766702
E-Mail stephen.craven@tiscali.co.uk

job: Proposed Alterations to Garden Centre
Cears Farm
Widdowsorth
BD23 4SN
client: Be A Garden Maker

drawing:
**Proposed
Elevations & Sections**

scale: 1:100 @ A1	date: 12/15	drawn: smc
job no: 38/2015	drawing no: 05	rev: -